



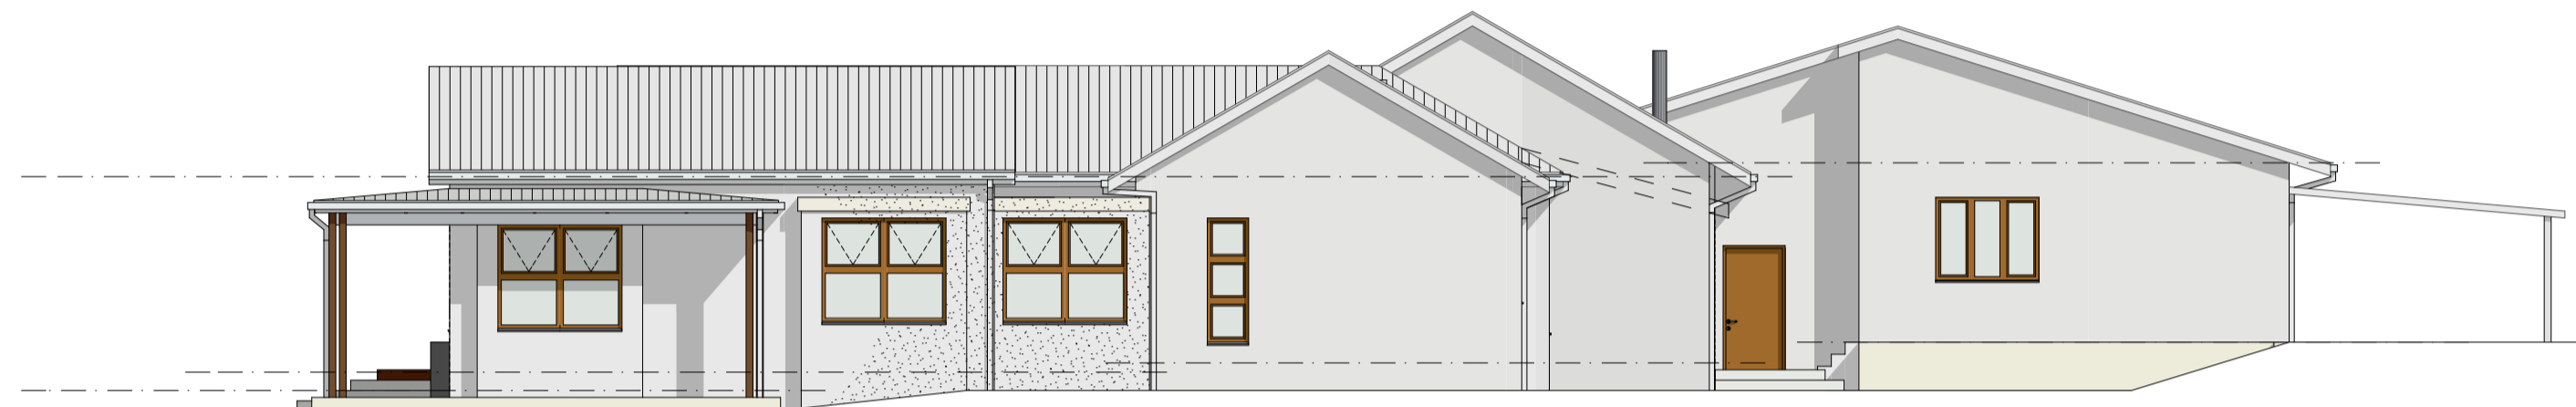


South-East Elevation  
1:100

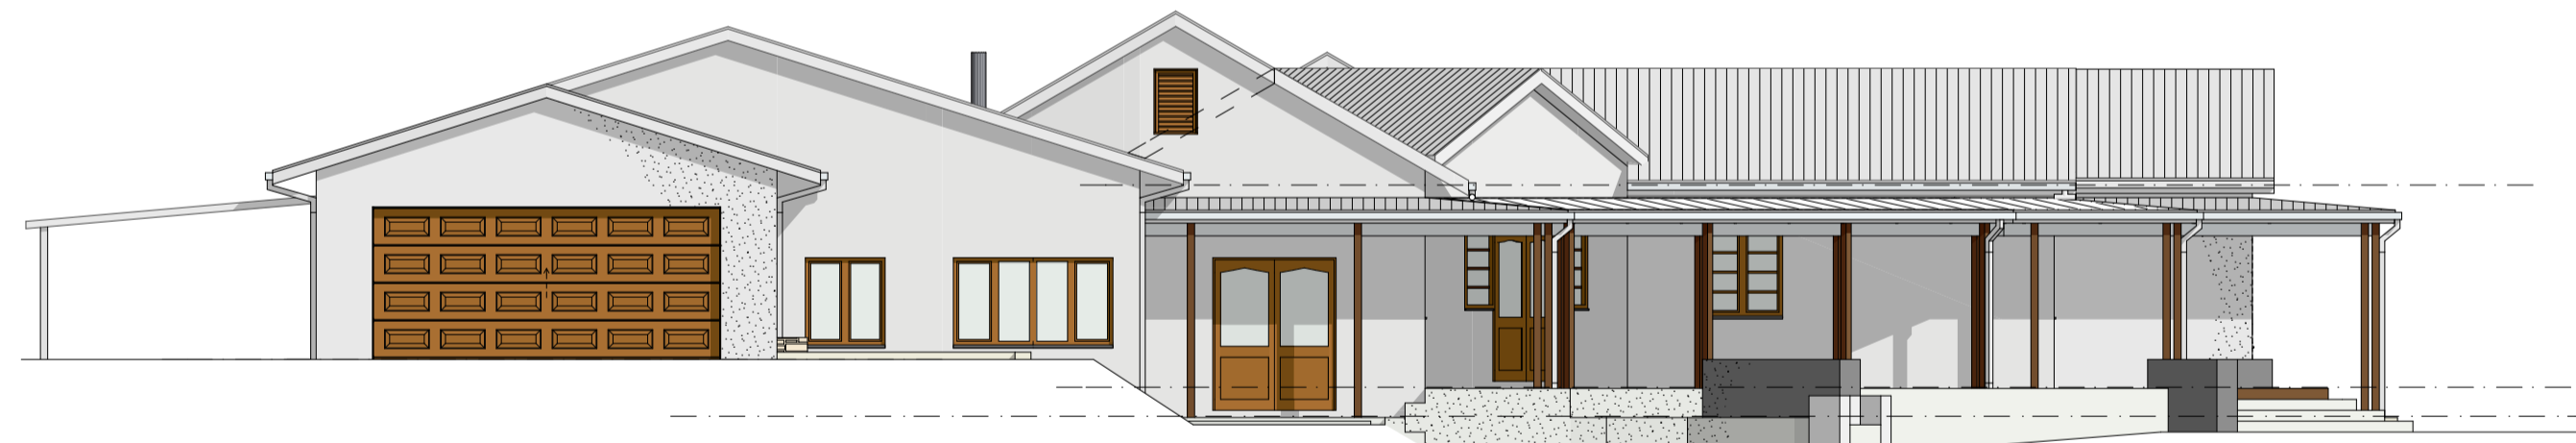

South-West Elevation  
1:100




North-East Elevation  
1:100

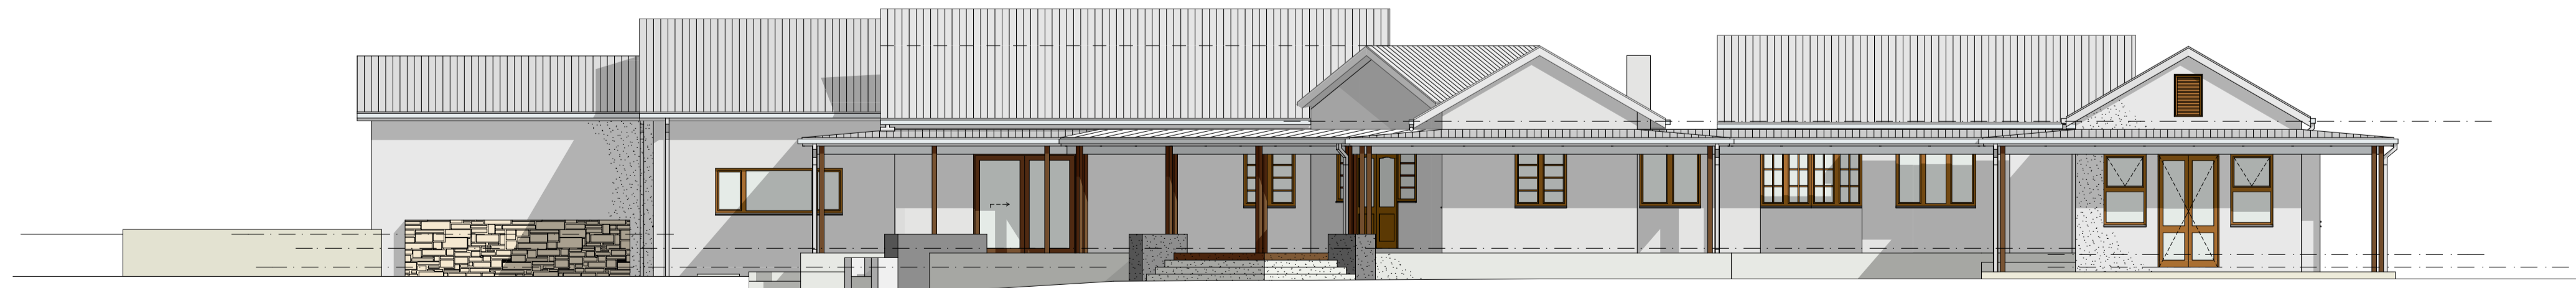

North-West Elevation  
1:100

ground storey

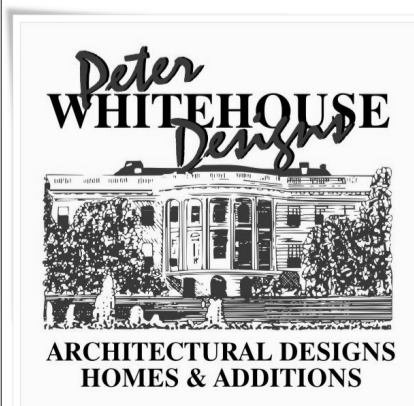

ERF 145 EVERTON

**BESTER** FINAL PRESENTATION  
HOUSE