

Amafa AkwaZulu-Natali

Heritage KwaZulu-Natal

Erfenis KwaZulu-Natal



PO Box 2685
Pietermaritzburg 3200

Tel: 033 394 6543

Fax: 033 394 6552

Email: amafa.pmb2@mweb.co.za

Website: www.heritagekzn.co.za

NEEDS & DESIRABILITY APPLICATION FORM

In terms of the KwaZulu Natal Heritage Act No. 4 of 2008 and the National Heritage Resources Act No.25 of 1999 (Section 38 (1)), a permit is required to carry certain listed activities.

PLEASE NOTE

It is an offence in terms of section 34. of the KwaZulu Natal Heritage Act to make false statement or fail to provide required information in this application.

ALL APPLICATION FORMS AND PROOF OF PAYMENT ARE TO BE FORWARDED TO:
AMAF A KWAZULU NATALI, ARCHAEOLOGY DEPARTMENT, 195 LANGALIBALELE STREET,
PIETERMARITZBURG, 3201/ BOX 2685 PIETERMARITZBURG 3200.

Kindly note that:

1. Kindly note that with effect from 1st of April 2010 an application fee will be charged for Needs & Desirability applications and Permit applications.
2. Incomplete applications will not be processed until they are revised.
3. All information filled in on this form will become public information on receipt by this department. Any interested and affected party should be provided with information contained in this application on request, during any stage of the application process.
4. No faxed or e-mailed applications will be accepted, **only printed copies.**

SUBMISSION FEES

Regulations make provision for the agency to charge a submission fee. A administration fee of **R600.00** is payable to **Amafa aKwaZulu Natali** in postal order or bank deposit/internet banking prior to the processing of this application.

Banking Details in case of direct deposits:

ABSA BANK: Branch: ULUNDI Bank Code: 630330

Account in the name of AMAF A AKWAZULU- NATALI

Accounting No. 40-5935-6024

NB: Proof of payment to be forwarded (faxed, posted or delivered) to Amafa, to be referenced with applicants name and date

NEEDS & DESIRABILITY APPLICATION

FOR OFFICE USE ONLY

AMAFA ID _____

FILE REF _____

EIA NUMBER _____

DATE RECEIVED _____

APPLICANTS DETAILS

Applicant Name
(company/institution/individual) : Terratest (Pty) Ltd (on behalf of Merrivale Poultry Farm cc)

Contact Person : Sarah Baxter (from Terratest (Pty) Ltd)

Telephone/Fax No. : Tel: 033 343 6789
Fax: 033 343 6788

Email : baxters@terratest.co.za

DEVELOPMENT DETAILS

Project Title: The proposed upgrade and expansion of poultry laying and rearing facilities on Portions 8 and 9 of the Farm Woodburn No. 13614, uMngeni Municipality, KwaZulu-Natal.

Project Description: Merrivale Poultry Farm cc proposes to upgrade and expand its current poultry operations in Merrivale. This upgrade and expansion would comprise the construction of nine new laying houses (replacing the existing seventeen smaller laying houses which would be demolished) and two additional developer / rearing houses. The nine laying houses would measure 7m x 74m and would have the capacity to hold approximately 12 000 birds each. This would mean an increase of approximately 82 000 birds on the property at full operational capacity. The proposed upgrade and expansion would be undertaken on two properties namely Portions 8 and 9 of the Farm Woodburn No 13614, approximately 8.8 and 8.3 hectares respectively.

Extent of Development Footprint (in m²) : Approximately 15 600 m²

TYPES OF DOCUMENT

BID
 d/SCOPING REPORT
 f/SCOPING REPORT
 d/BAR
 EMP
 ROD

Nature of Development : (please tick the appropriate box)

1	construction of a road exceeding 300 m in length	
2	wall exceeding 300 m in length	
3	power line exceeding 300 m in length	
4	pipeline exceeding 300 m in length	
5	canal exceeding 300 m in length	
6	other similar form of linear development	
7	barrier exceeding 300 m in length	
8	construction of a bridge exceeding 50 m in length	
9	similar structure exceeding 50 m in length	

10	any development exceeding 5 000 m ² in extent any other category of development provided for in regulations	X
11	other activity which will change the character of an area of land, or water exceeding 10 000 m ² in extent	
12	involving three or more existing erven or subdivisions thereof	
13	any development, or other activity involving three or more existing erven or subdivisions	
14	any development, or other activity involving three or more existing erven or subdivisions which have been consolidated within the past five years	
15	any development, or other activity the costs of which will exceed a sum set in terms of regulations	
16	Rezoning of a site exceeding 10 000 m ²	

District Municipality : uMgungundlovu District Municipality

Local Municipality : uMngeni Local Municipality

Traditional Authority : N/A

Area/Town : Merrivale

Property Description : Portions 8 and 9 of the Farm Woodburn No. 13614
(Farm name, portion, lot, erf)

X(South) Coordinate : 29° 30' 49.807" S

Y(East) Coordinate : 30° 15' 10.873" E

1:50000 mapsheet : 2930 CA and 2930 CB


1:10000 mapsheet : 2930 CA05 and 2930 CB01

CHECKLIST	YES	NO
Completed & Signed Application Forms	X	
Site Photographs (uploaded to SAHRIS website)	X	
1:50 000 Topographical and Aerial Photo Map	X	
Payment/ Proof of Payment	X	

Nature of payment - postal order, bank deposit, internet banking: _____ cheque deposit _____


Declaration

I, Sarah Baxter undertake strictly to observe the terms, conditions, restrictions, by-laws and directions under which the Council of *Amafa aKwaZulu-Natali* may issue the permit.

Signature		Place	Hilton
		Date	21 August 2013
Amafa		Place	
		Date	

NB:

APPLICATIONS SUBMITTED WITH INCOMPLETE FORMS WILL NOT BE CONSIDERD

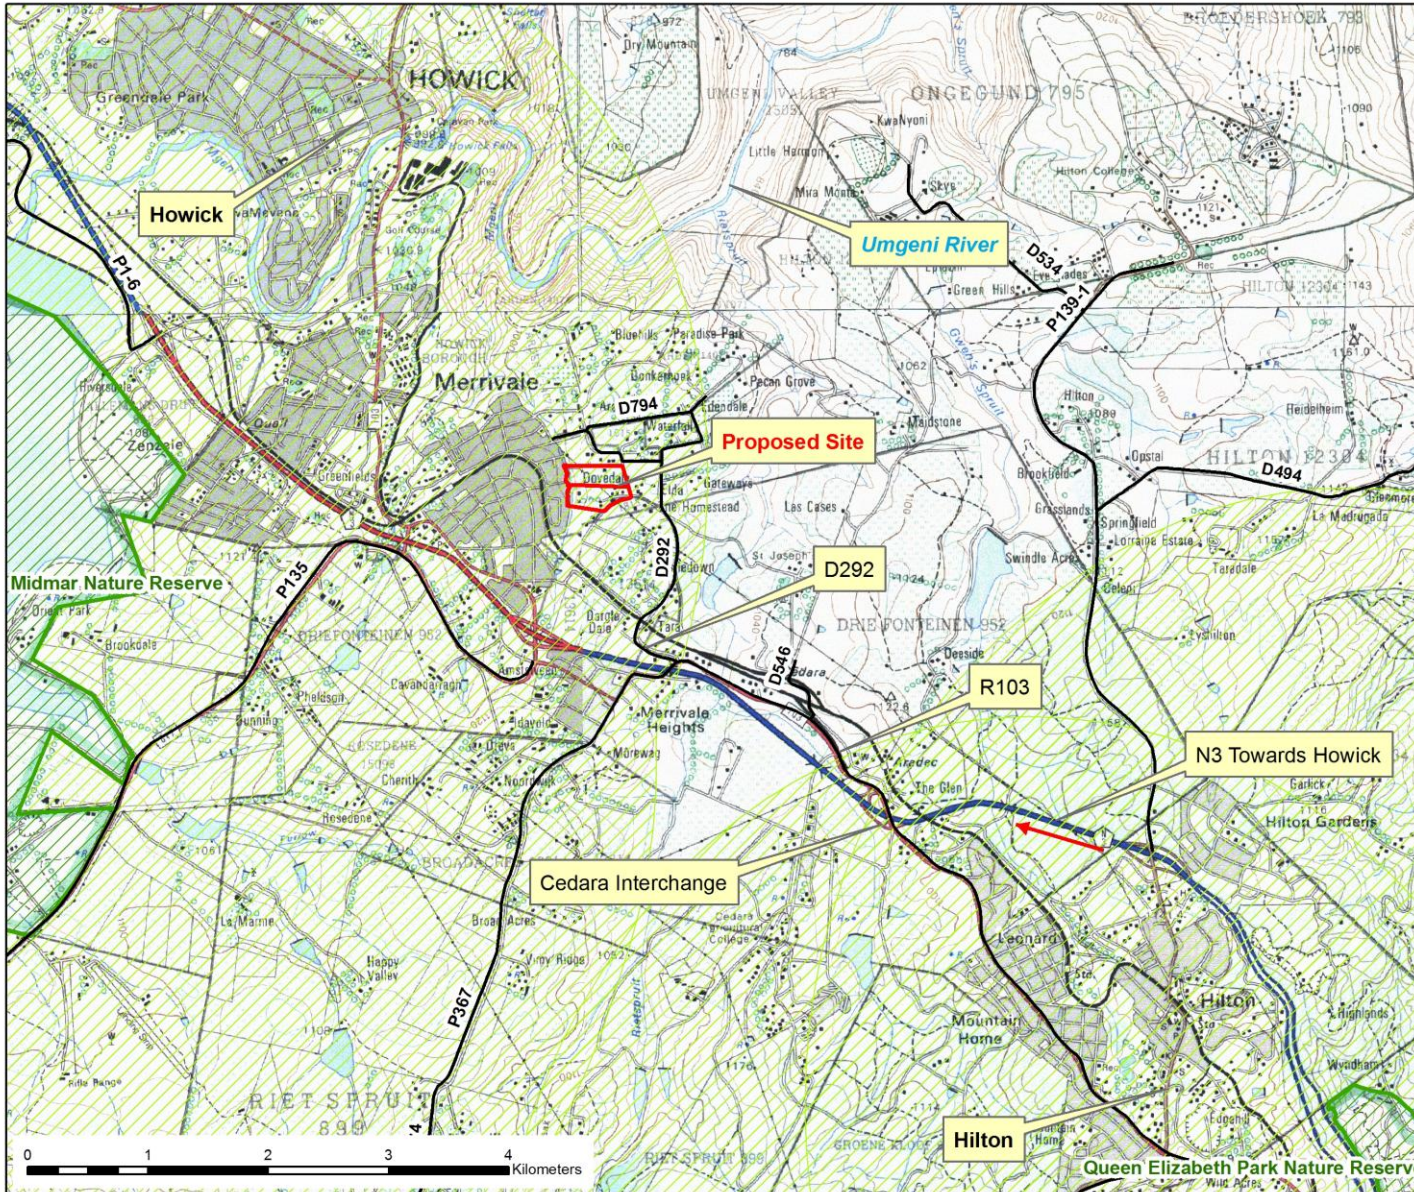

terratest
 Geotechnical, Environmental
 & Earth Science Consultants
 P.O. Box 794 Tel: (033) 343 6789
 HILTON 3245 Fax: (033) 343 6788

**Proposed upgrade
 and expansion of
 Merrivale Poultry
 Farm cc**

Locality Map
 Scale 1 : 50 000

Figure: 1
 Date: 23/06/2013



- Legend**
- Property Boundaries
 - Protected Area
 - 5km Protecetd Area Buffer
 - DoT Roads 2011



Proposed upgrade and expansion of Merrivale Poultry Farm cc

Proposed Layout Plan

 Scale 1 : 2 500



Figure: 2

 Date: 19/08/2013

- Legend**
- Property Boundaries
 - Rearing Houses
 - Laying Houses