


ANNEXURE 8D: BRINE OUTFALL LAYOUT

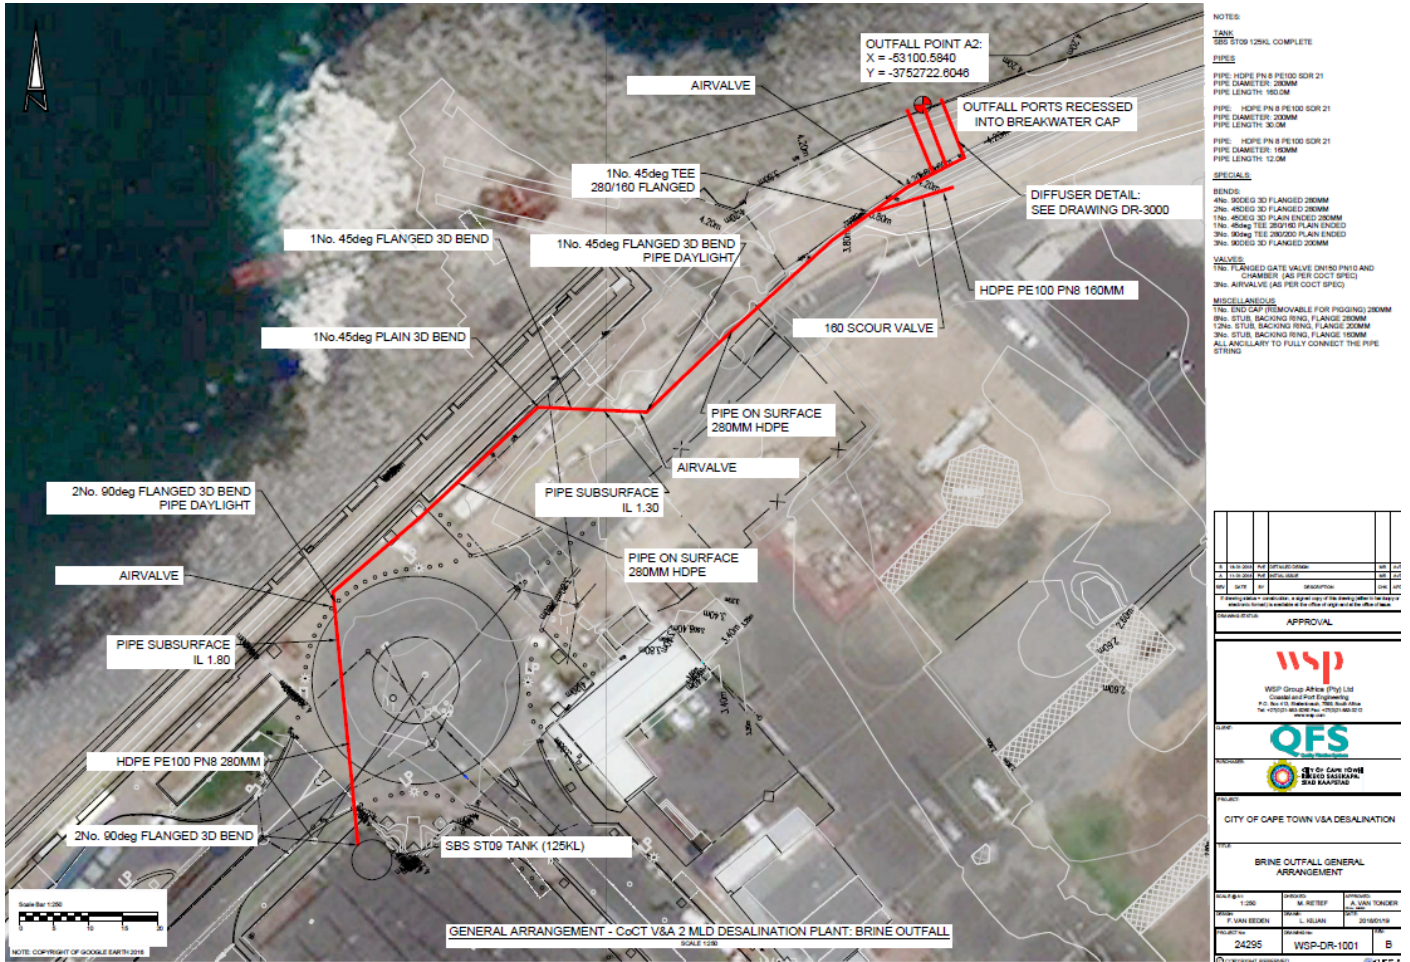

Brine Outfall Layout