




Approved sketch 26  
 Builders report  
 5.2.1917  
 City Survey

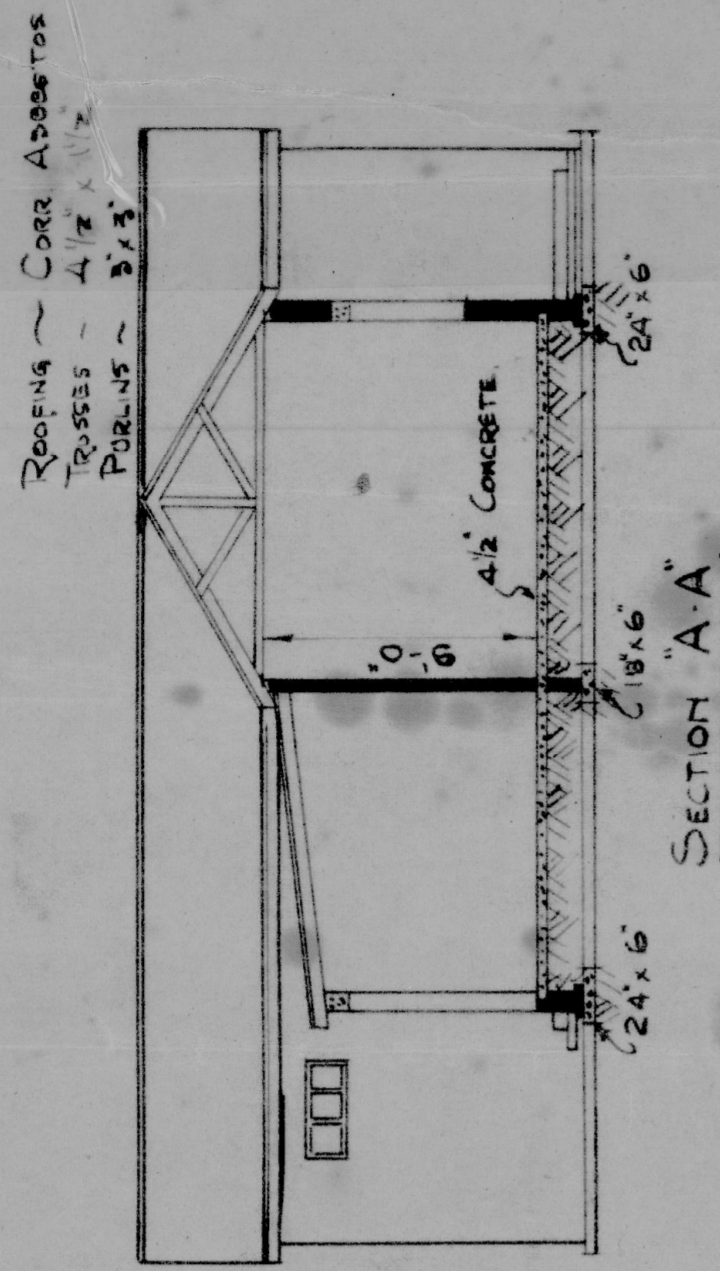


SECTION "A-A"

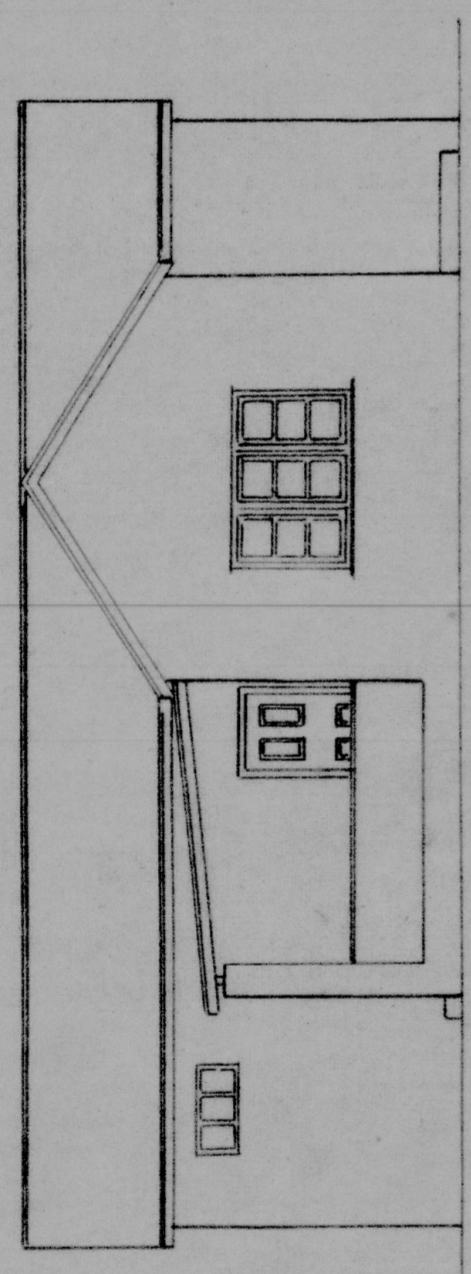

SIDE VIEW

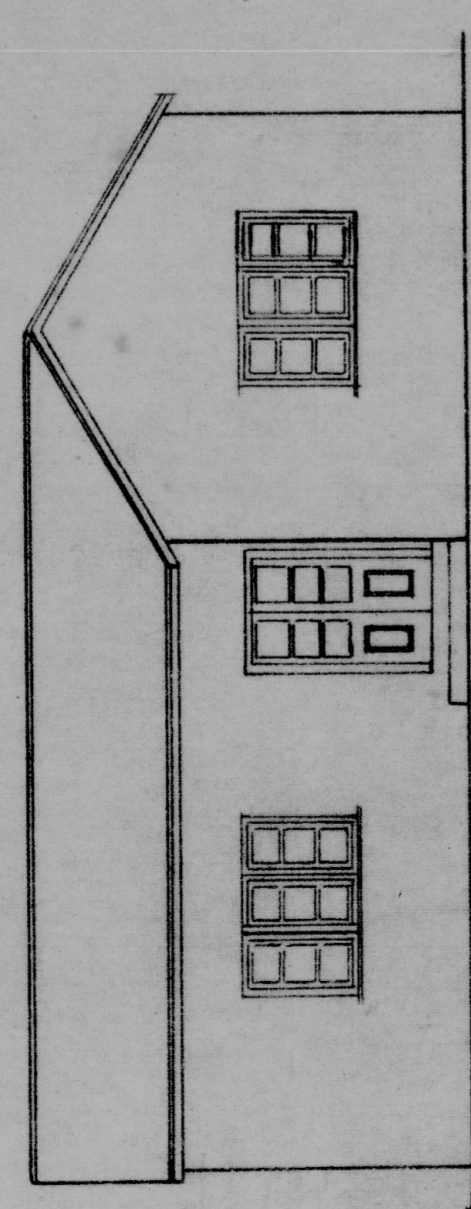

FRONT VIEW

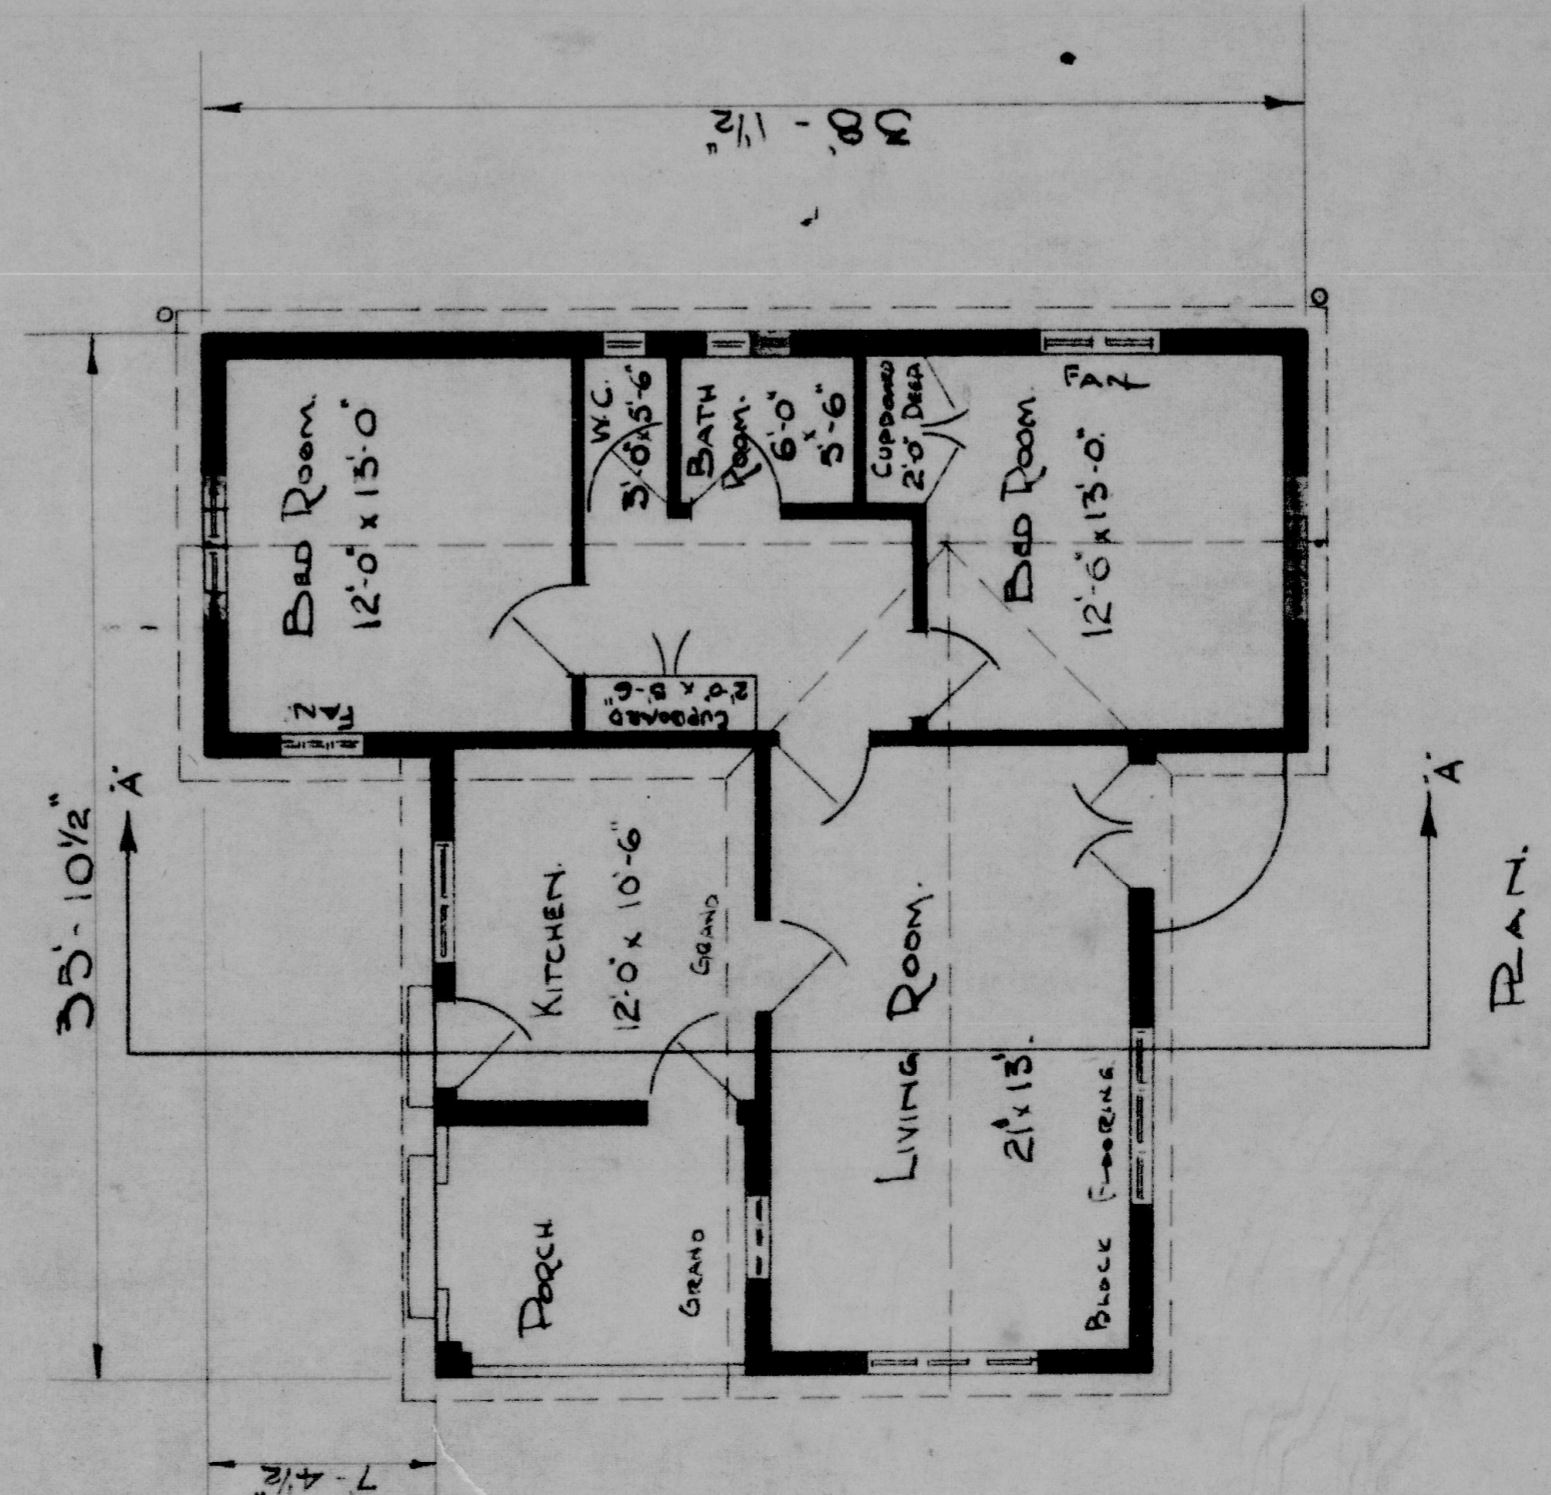

PLAN

PROPOSED DWELLING AT PARK-RYNNIE  
 SAVILLETHORPE TOWN SHIP

FOR  
 T. MATHEWS ESQ.

SCALE ~ 1/8" TO ONE FOOT.

Sept Tank - French Drain  
 Should be shown  
 O.S.

To Durban

R. C. WHITEHOUSE.  
 SCOTSDEN