

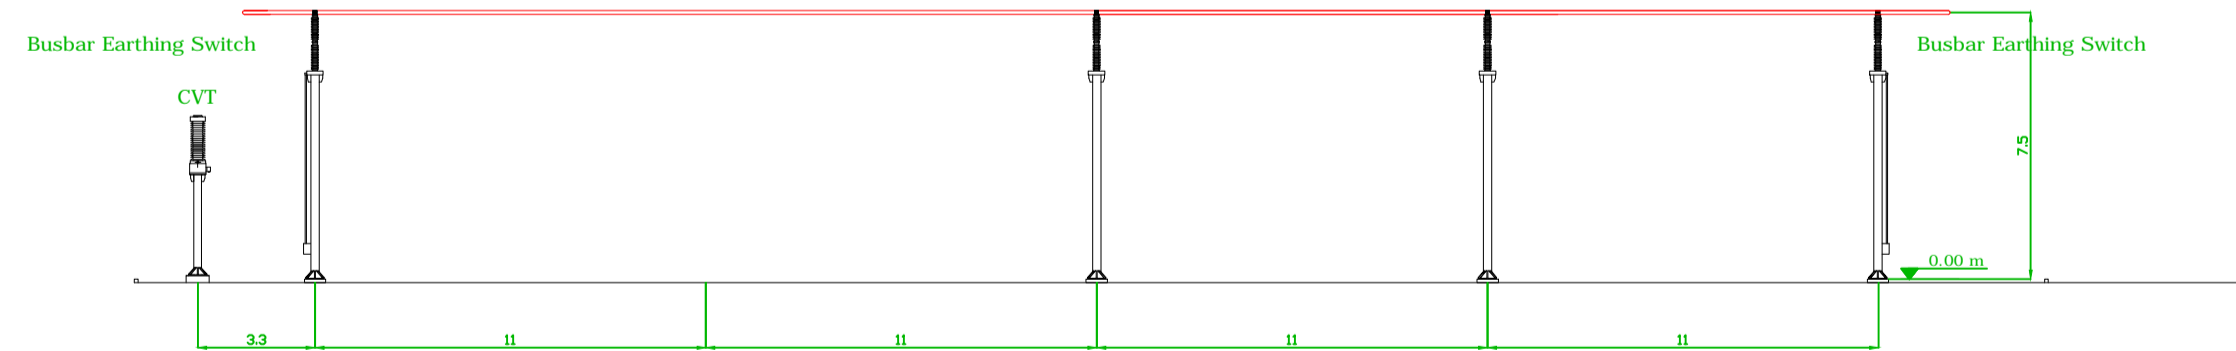


SECTION A - A'


132 kV busbar

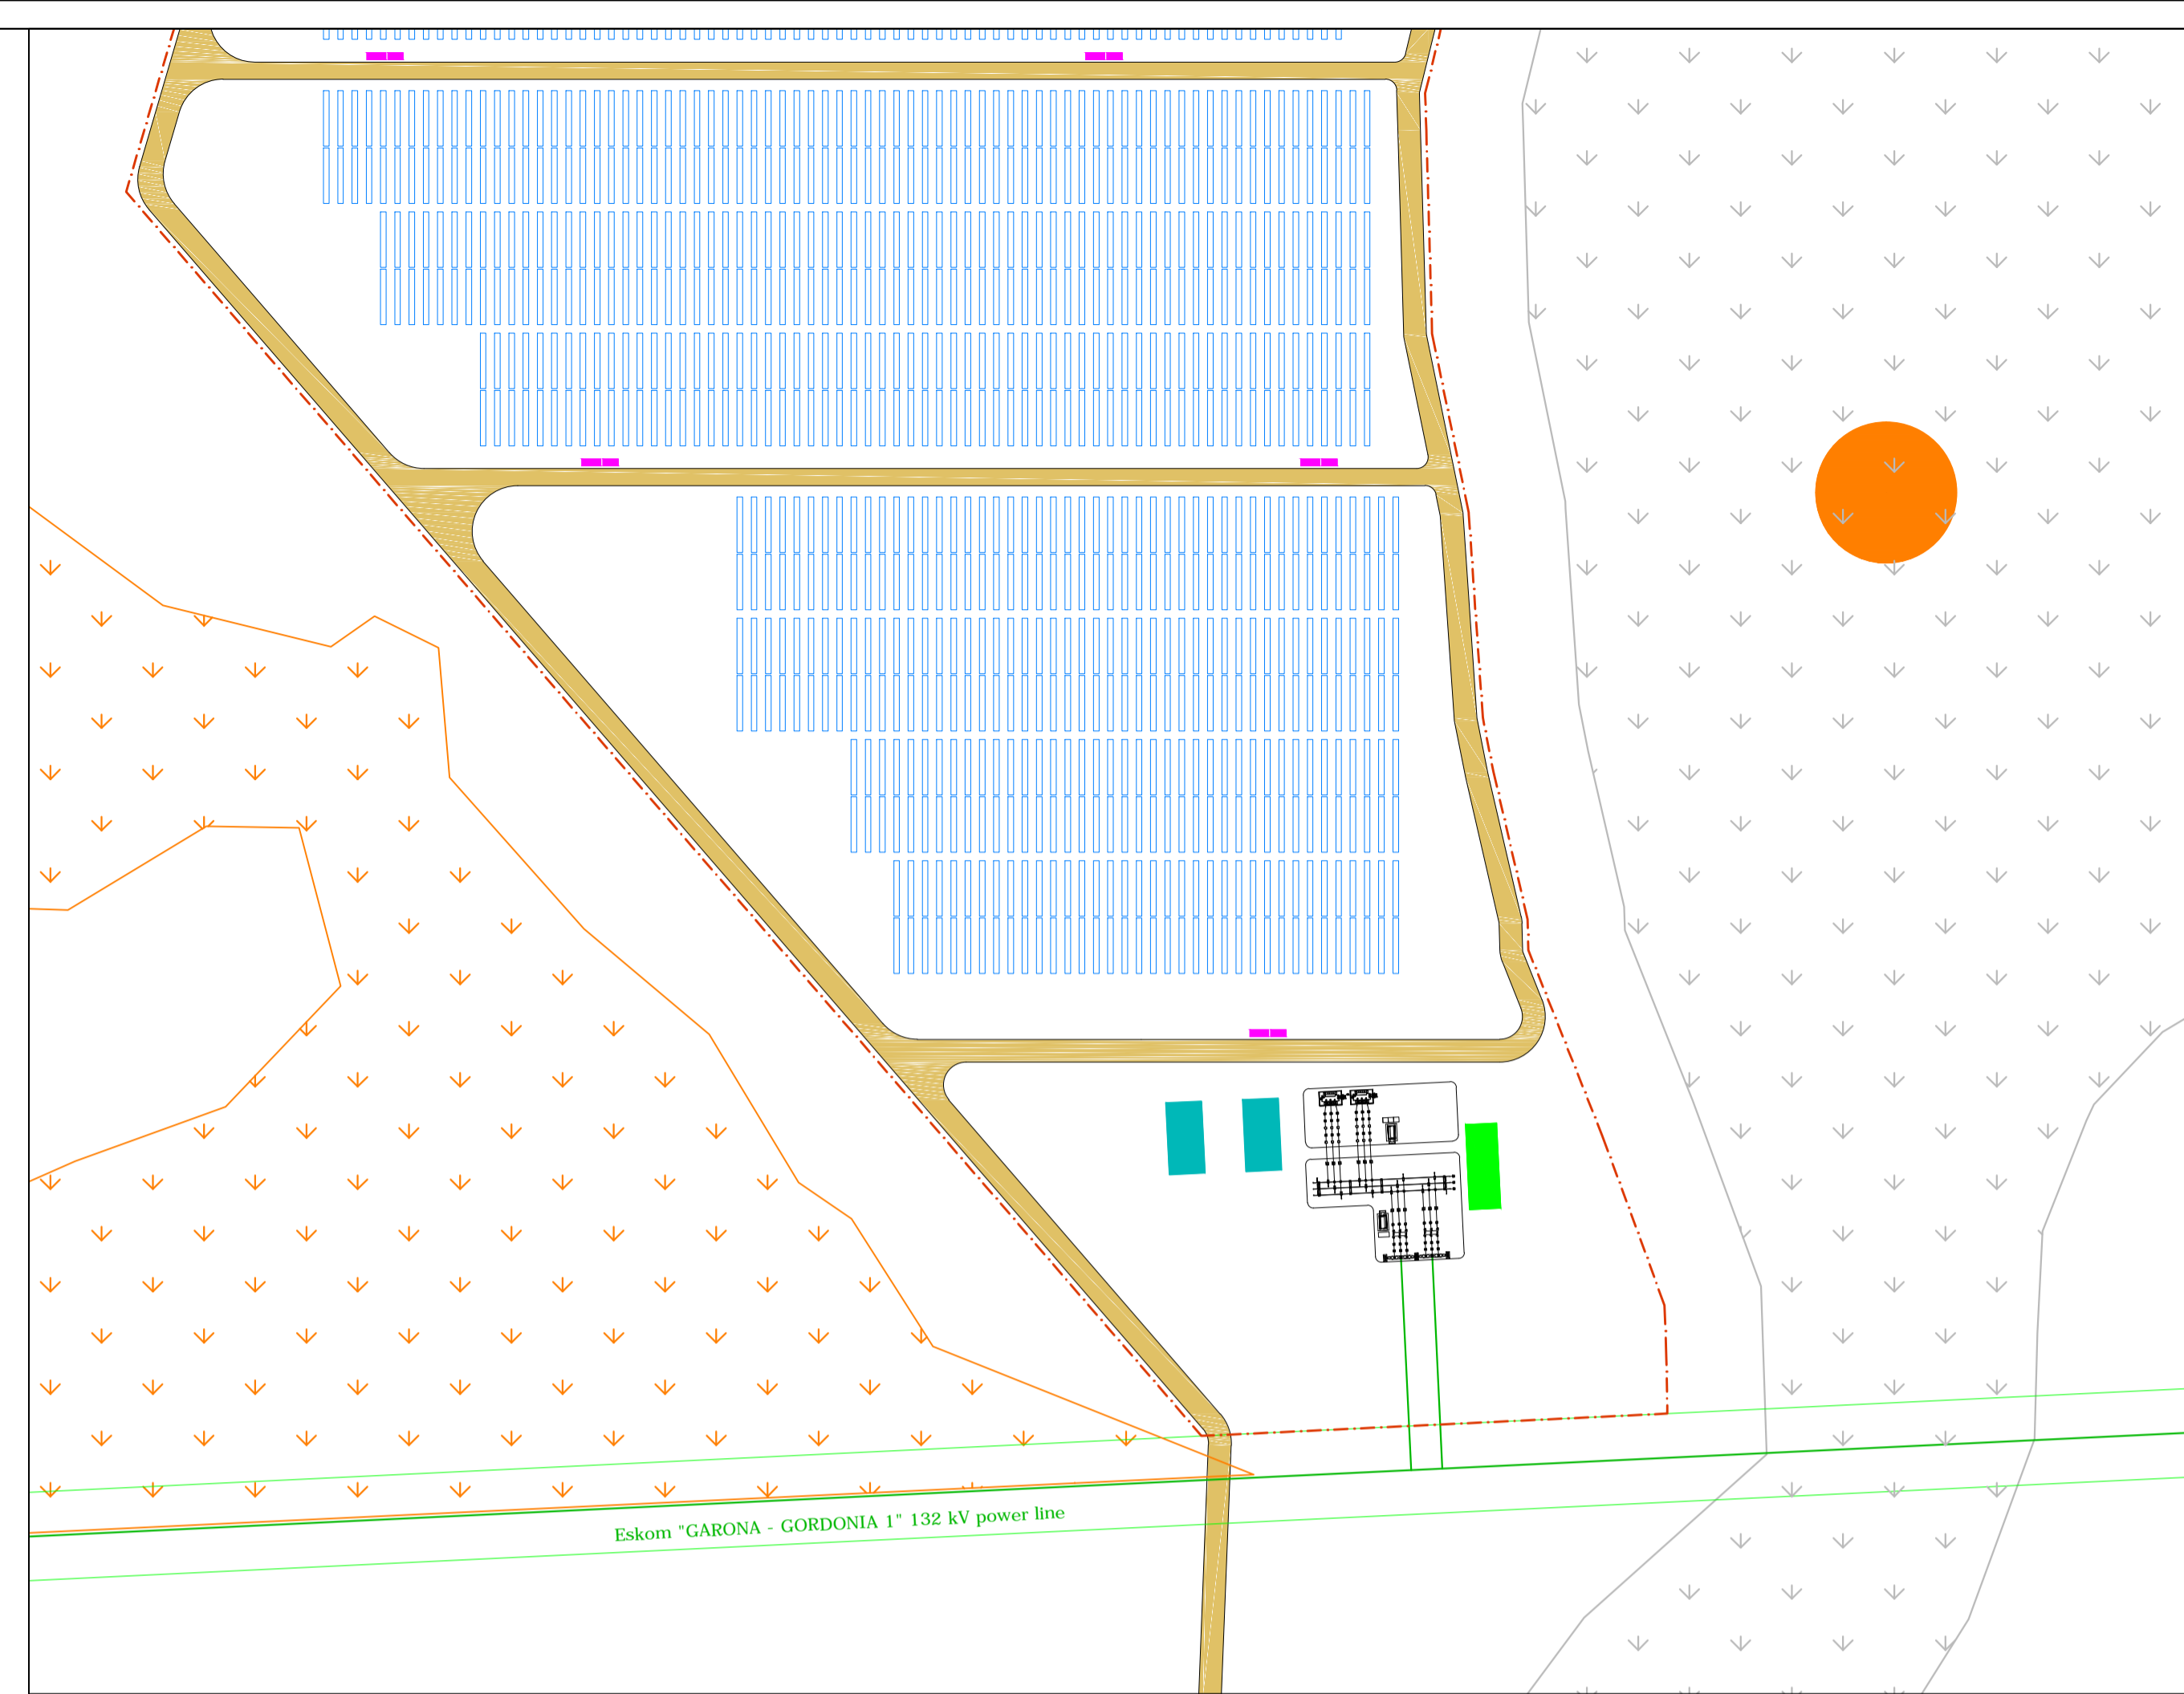

SECTION B - B'

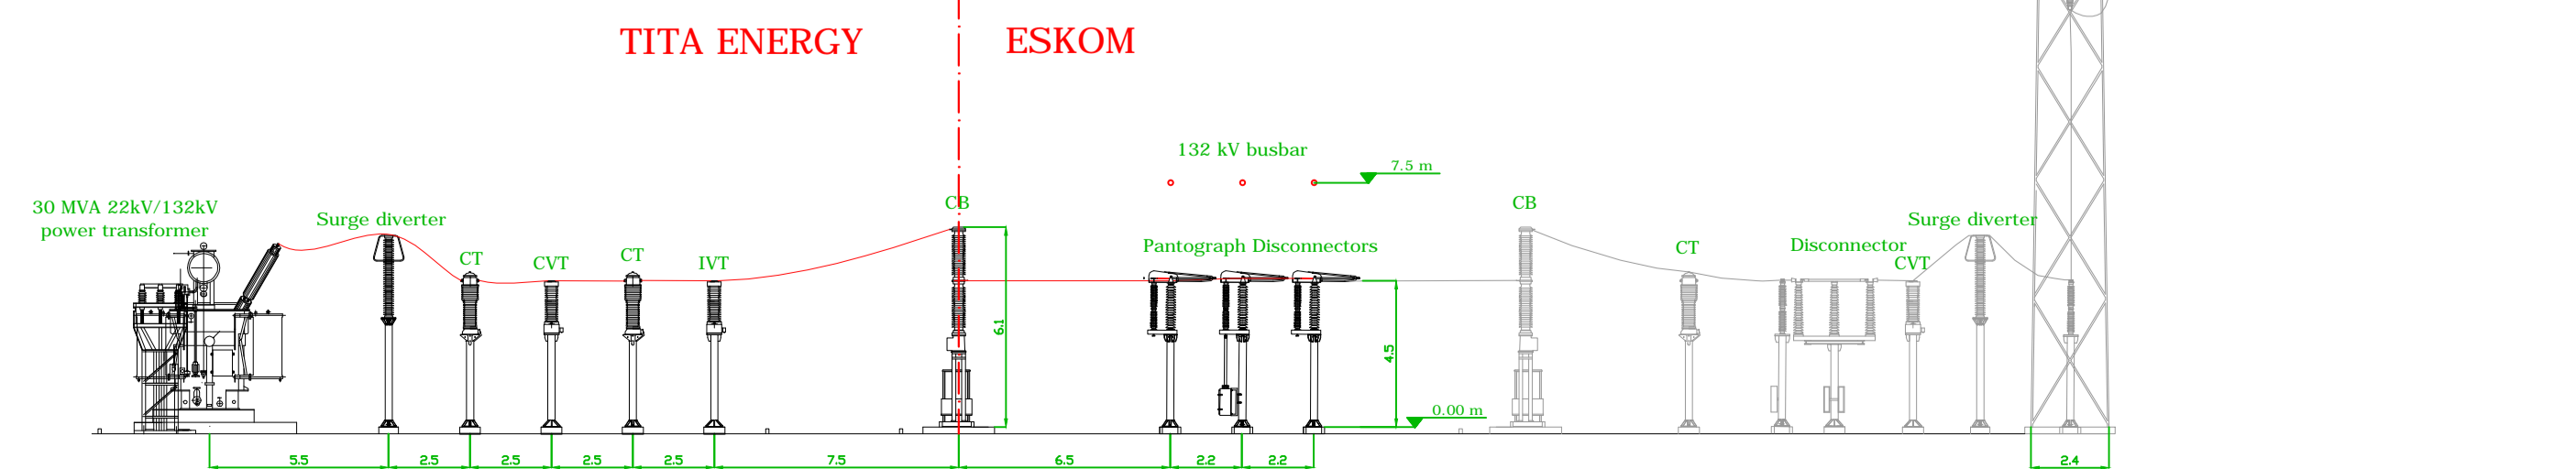

High-voltage loop-in loop-out substation and control building
SCALE 1:2.000

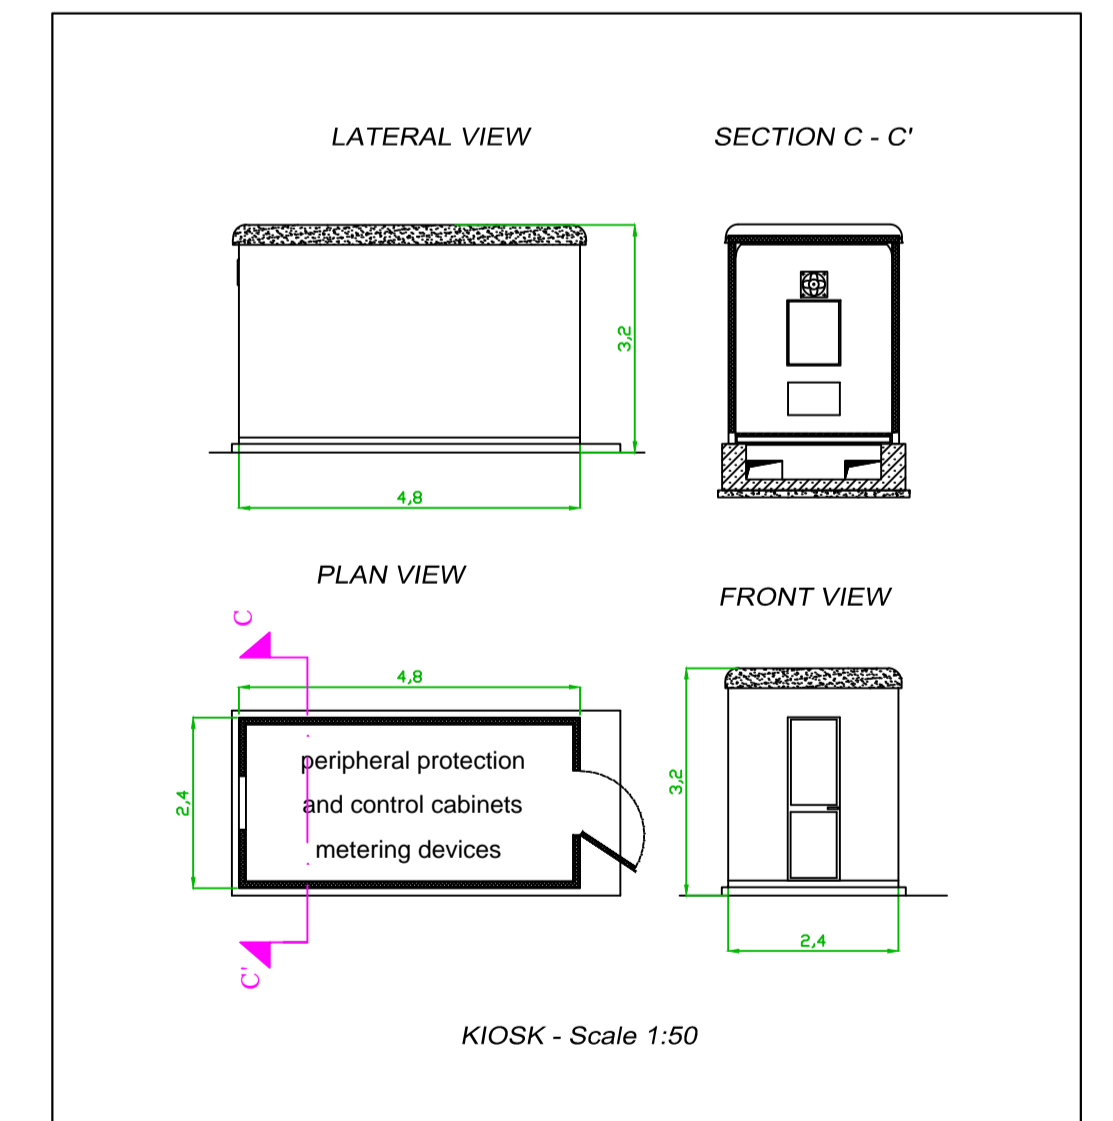

Project name	01	May 2014	Final EIA Report
	01	April 2014	Draft EIA Report
	00	February 2014	Final Scoping Report
	00	January 2014	Draft Scoping Report
Revision	Date	Description	
Title			
High-voltage loop-in loop-out substation			
Layout plan and sections			
Scale		1:200	Size 841X594
Sheet		1 / 1	Id. AVISP_07_r1
TITA ENERGY (PTY) LTD		Registration No: 2012/016697/07	