



DESIGN INFORMANT - GRAIN

CURRENT CONTEXT

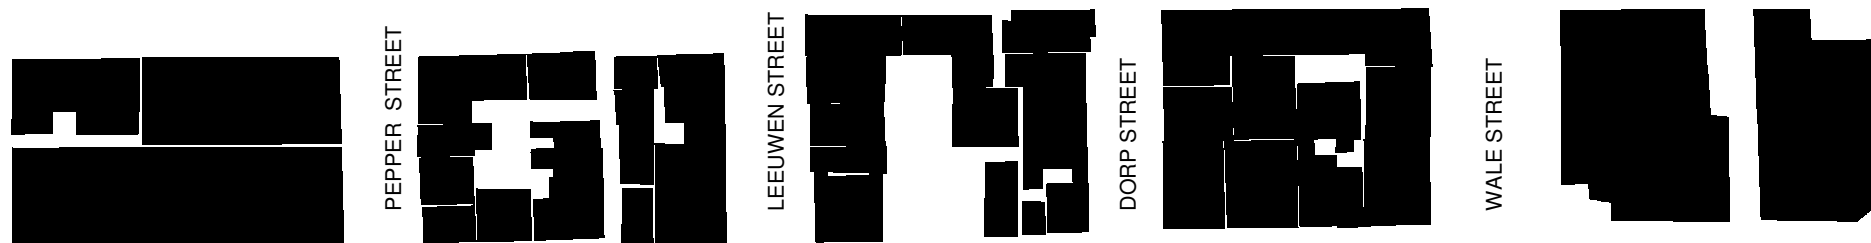


BUITENGRACHT STREET

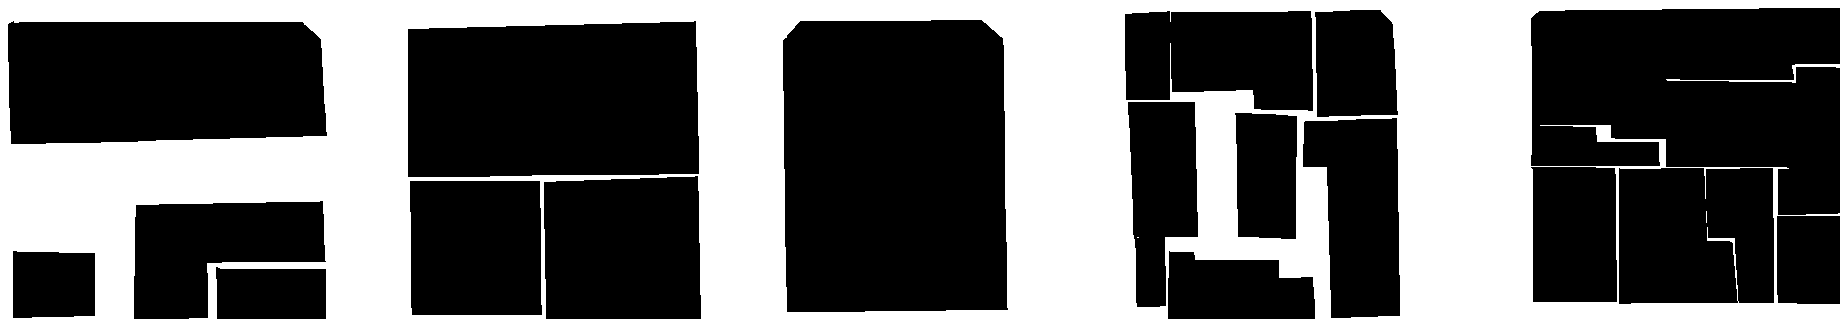

PREVIOUS RESPONSE



BUITENGRACHT STREET

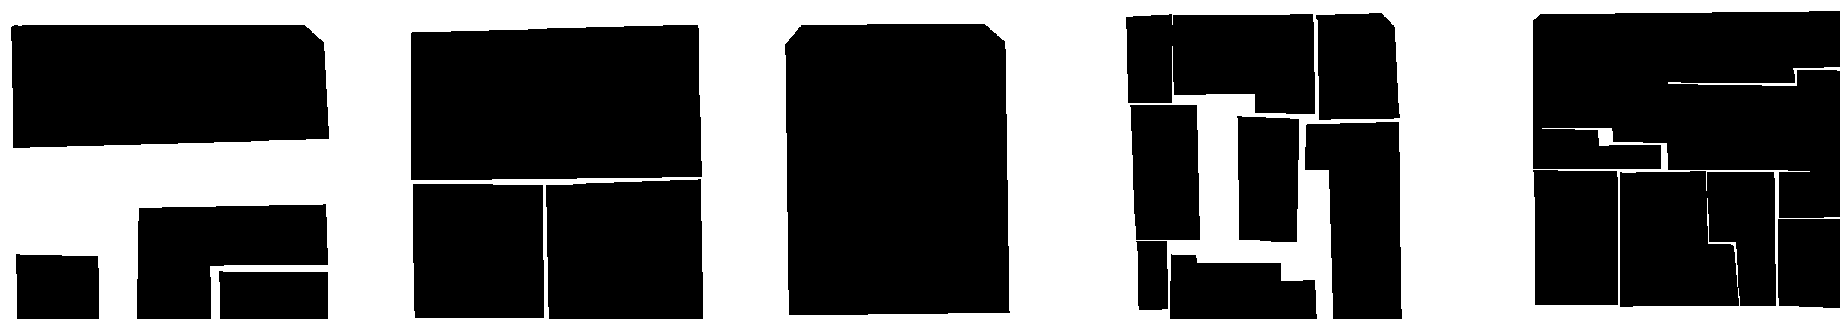

PROPOSED RESPONSE




BUITENGRACHT STREET




DESIGN INFORMANT - ACTIVE STREET EDGE

CURRENT CONTEXT

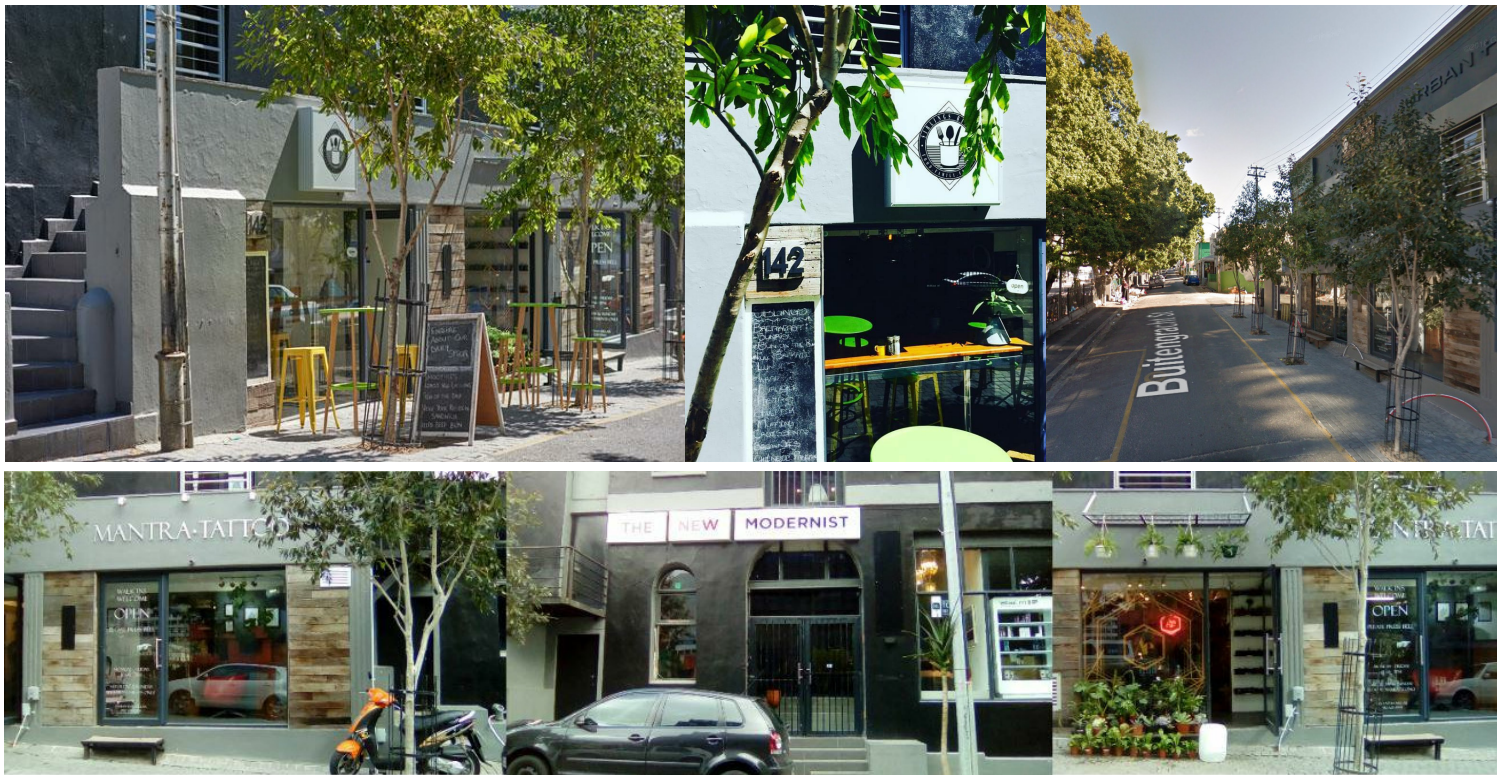




PREVIOUS RESPONSE

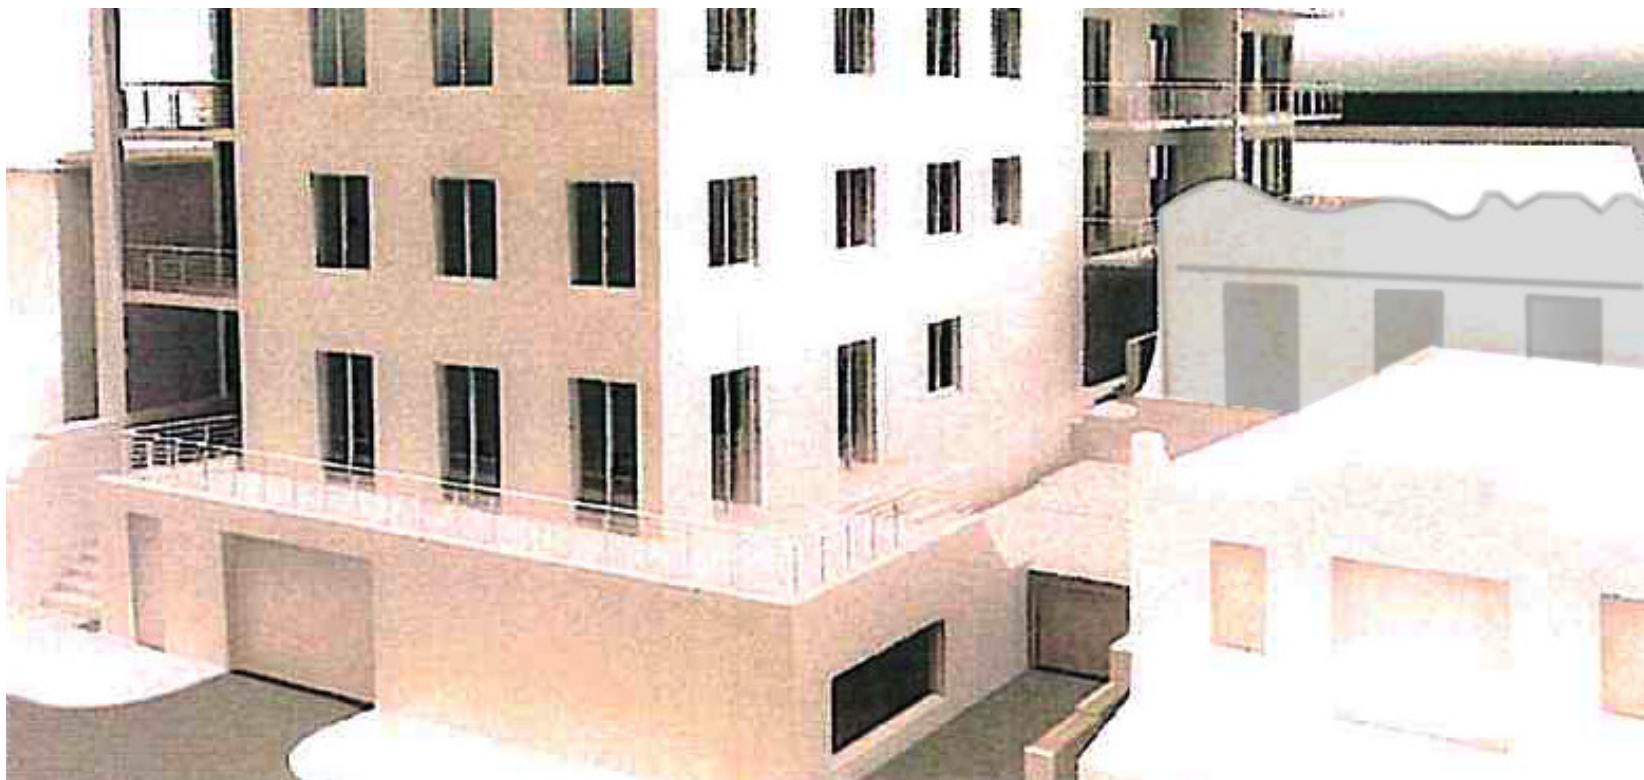

PROPOSED RESPONSE



DESIGN INFORMANT - BUILDING HEIGHTS

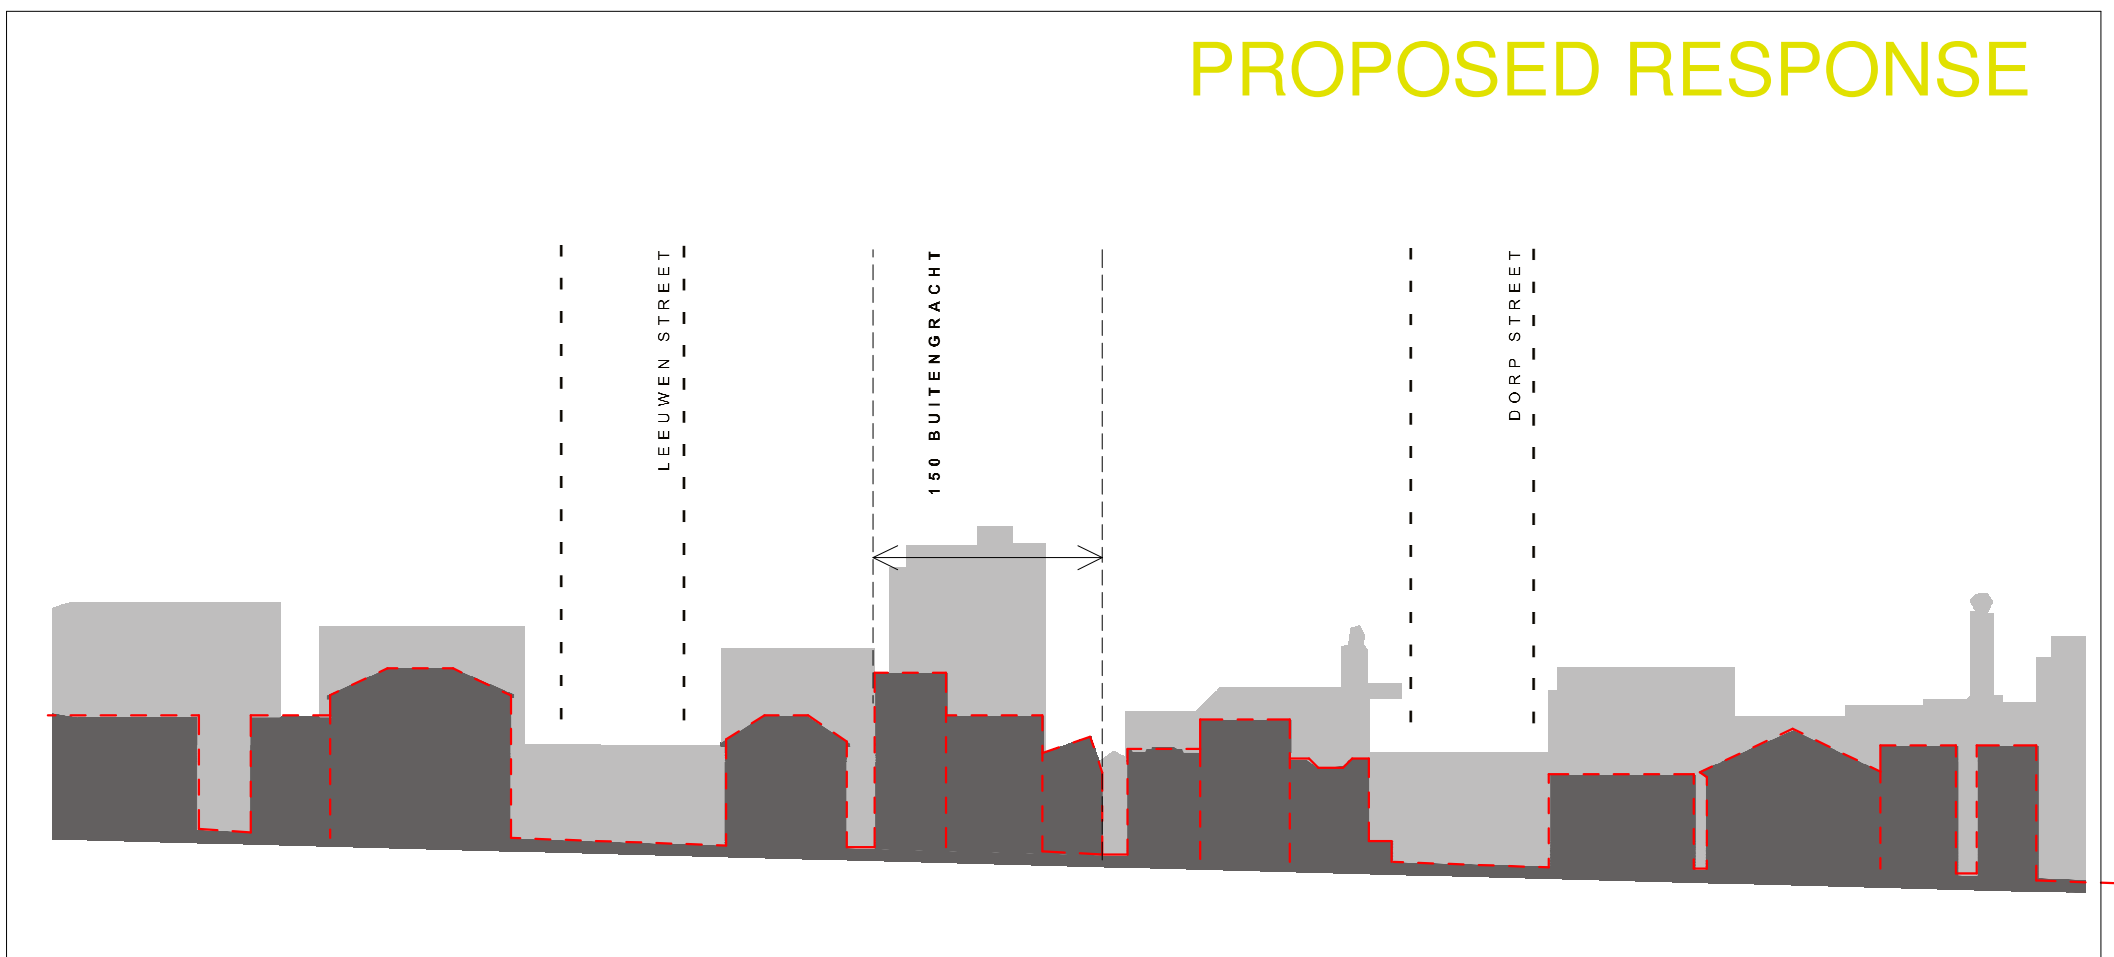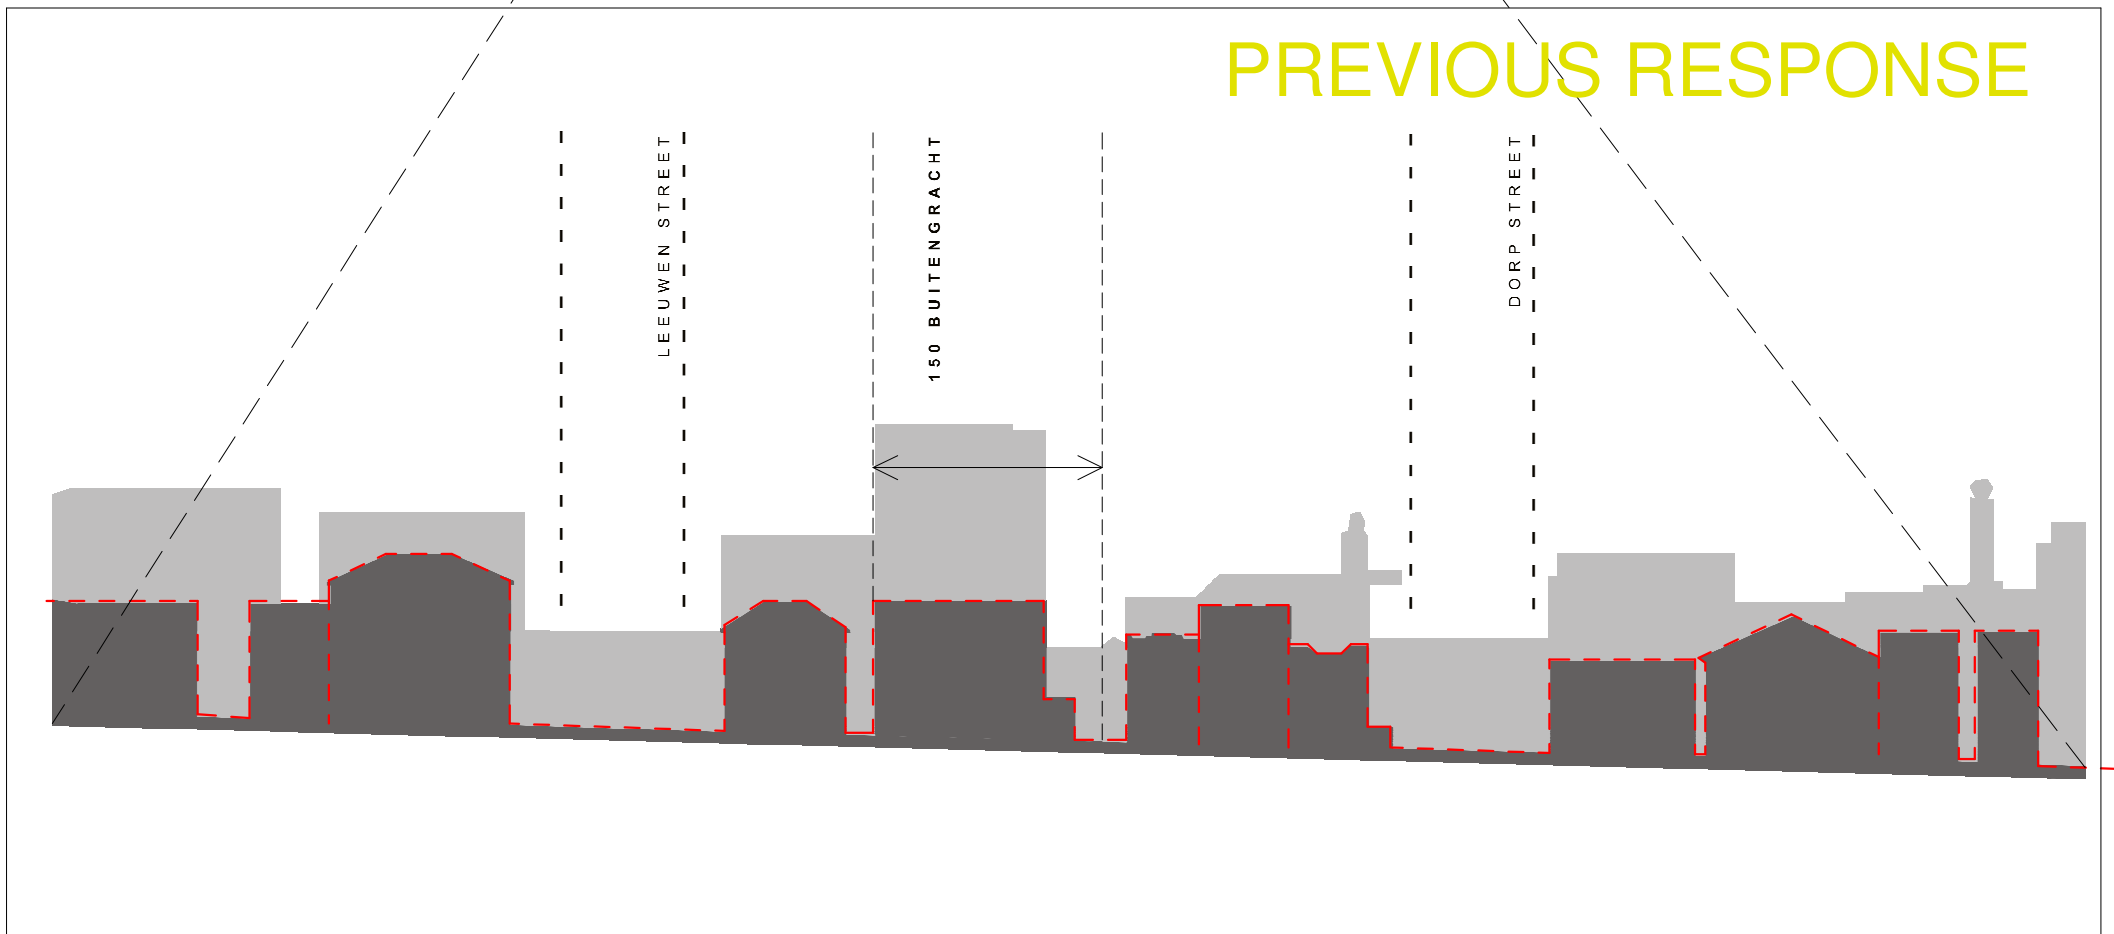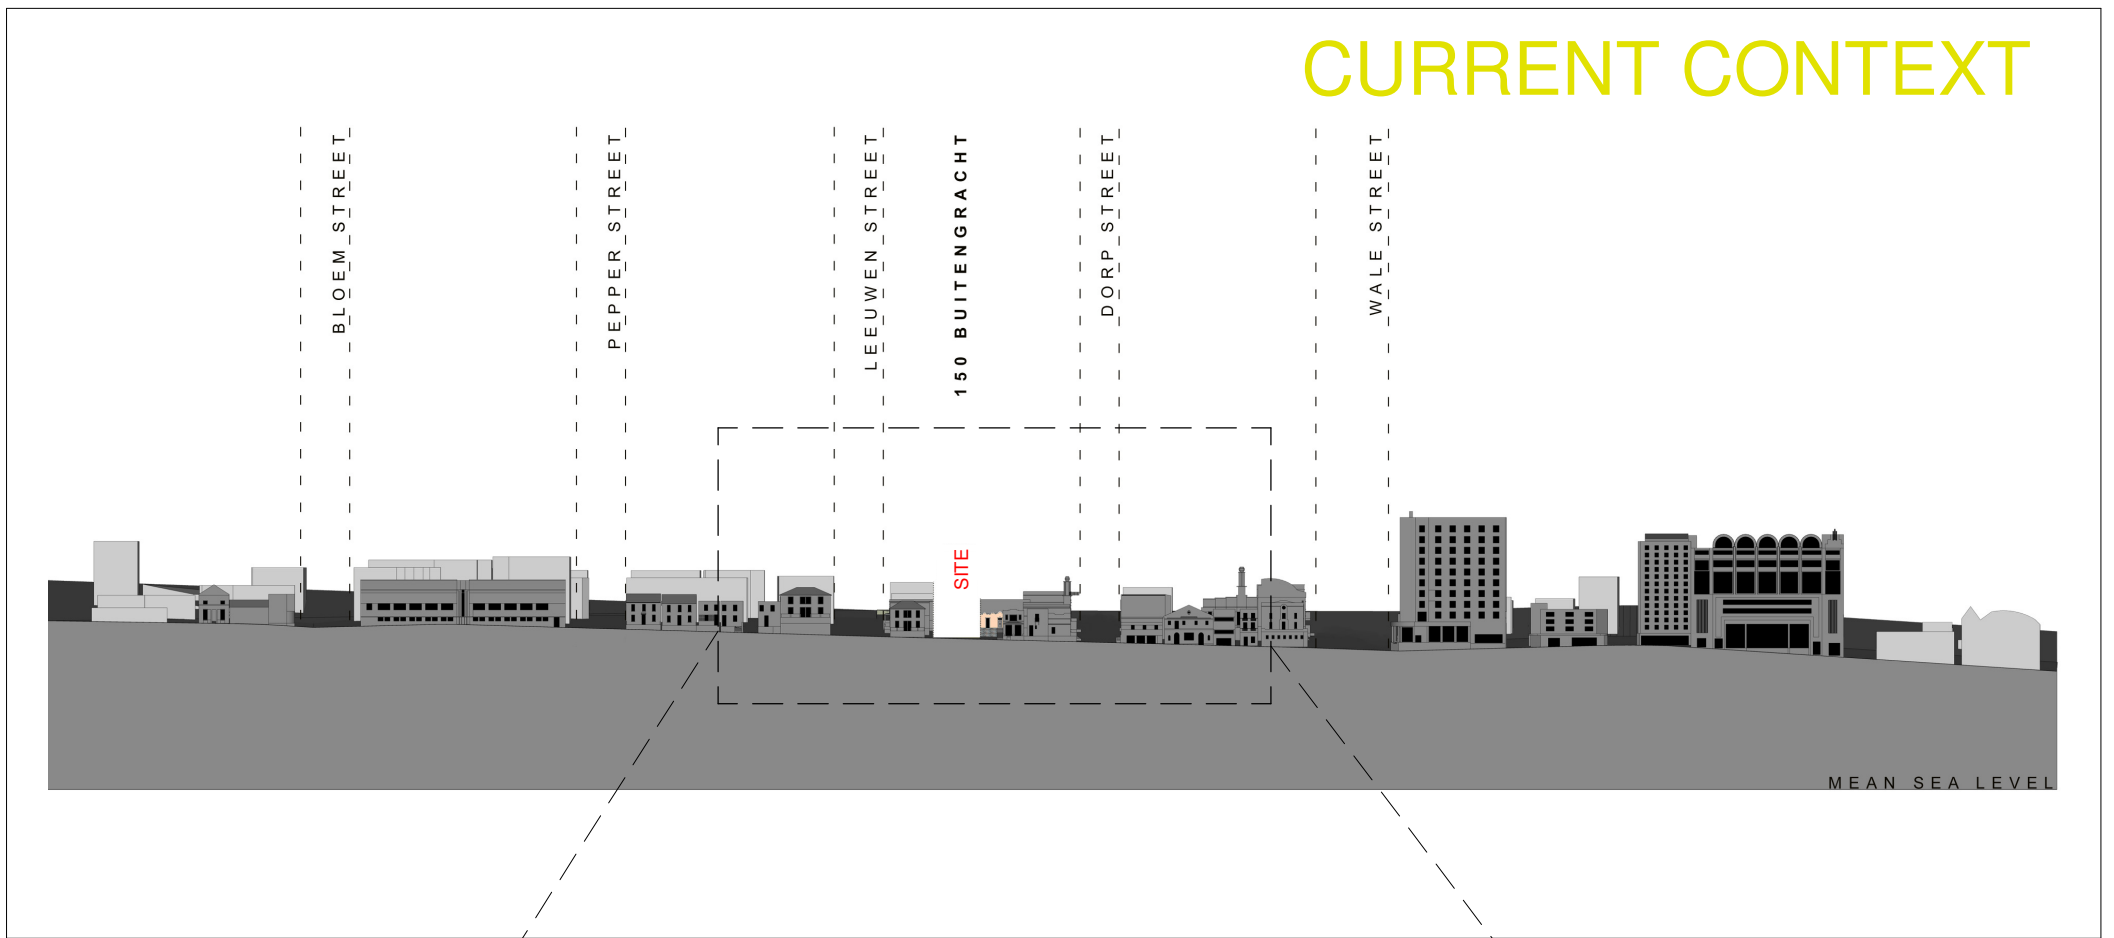

DESIGN INFORMANT - VISUAL LINK TO ERF 2838

CURRENT CONTEXT



PREVIOUS RESPONSE



PROPOSED RESPONSE




DESIGN INFORMANT - CONTINUOUS STREET EDGE


CURRENT CONTEXT




BUITENGRACHT STREET

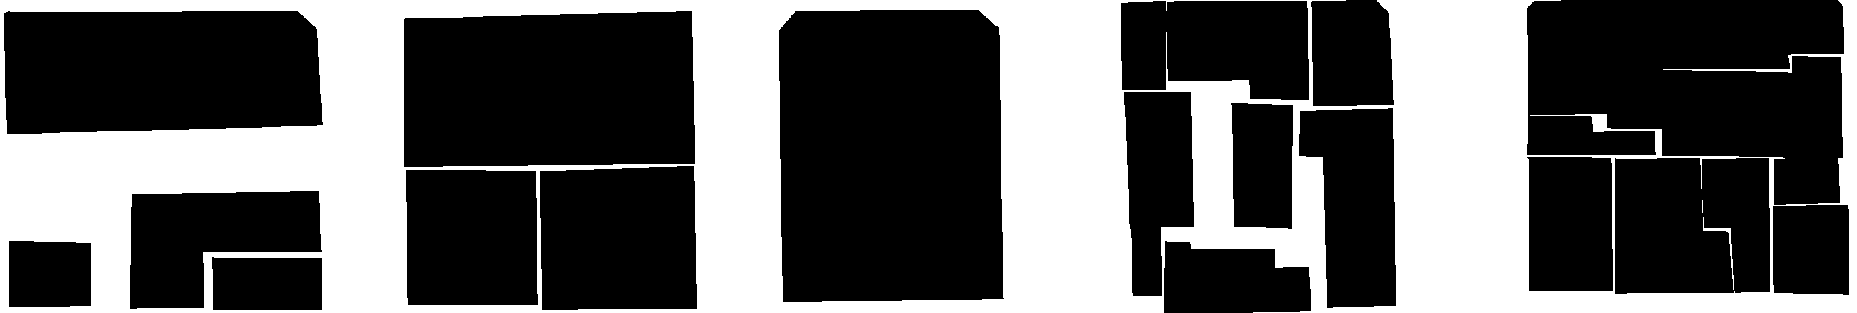

PREVIOUS RESPONSE

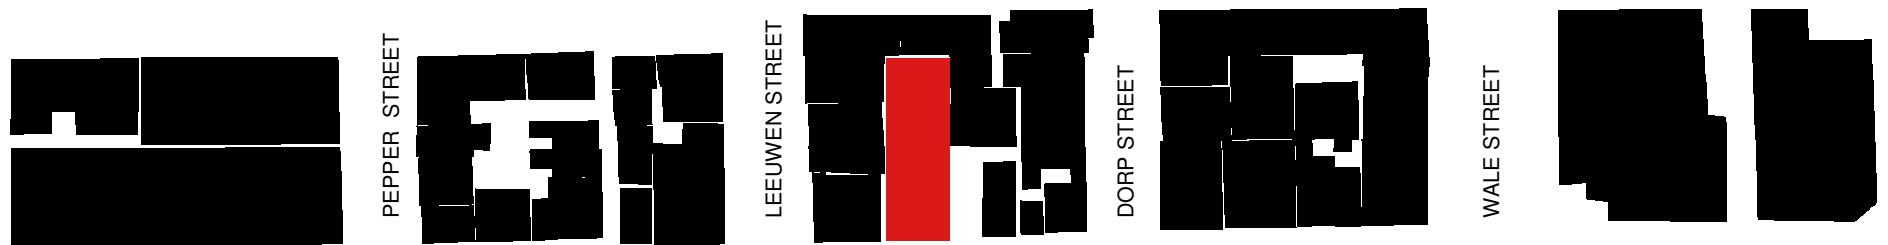


BUITENGRACHT STREET

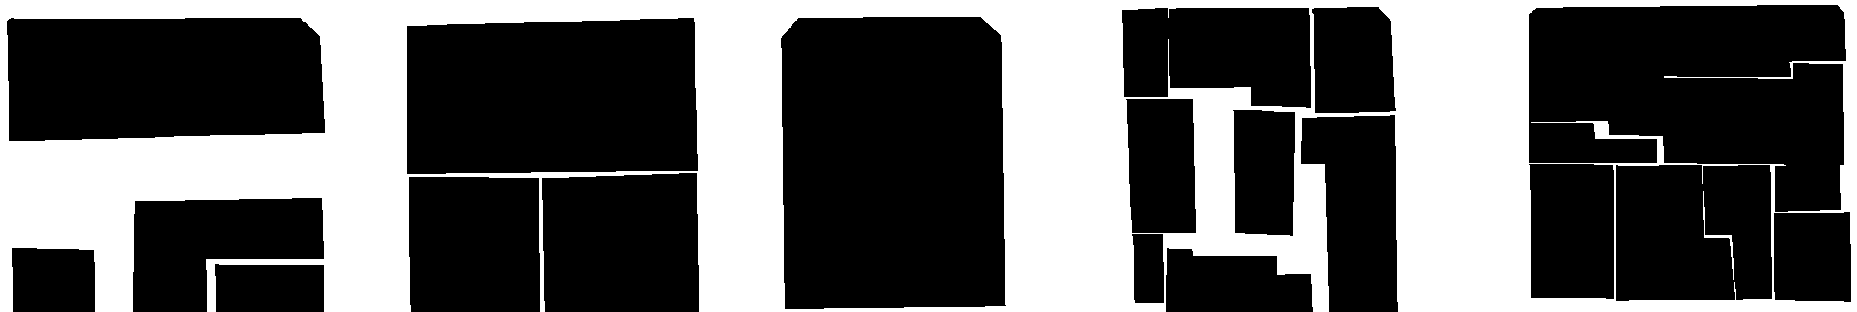

PROPOSED RESPONSE



BUITENGRACHT STREET

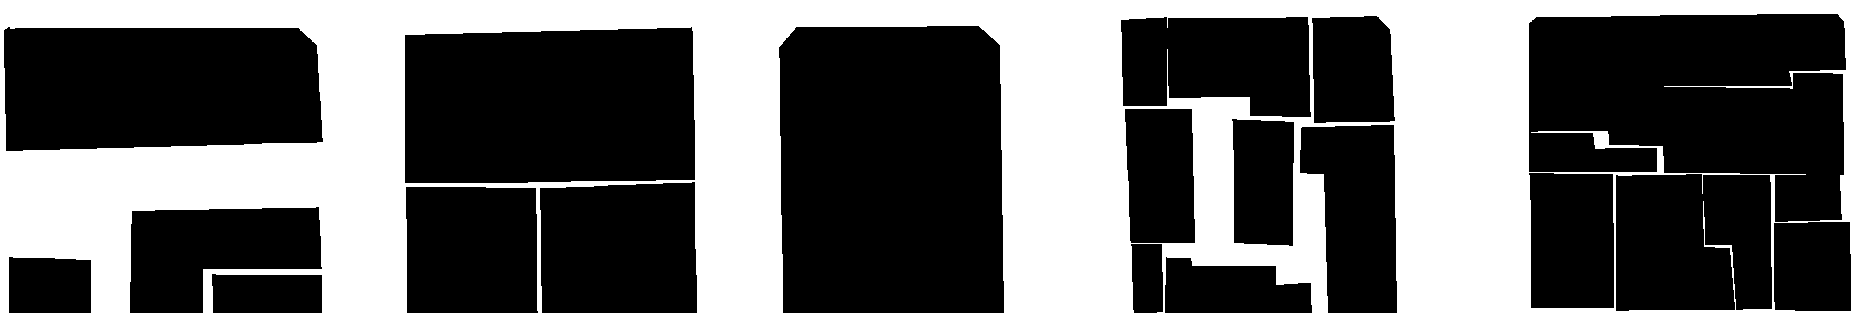

DESIGN INFORMANT - COLOUR

CURRENT CONTEXT



PREVIOUS RESPONSE



PROPOSED RESPONSE

