


NOTE:
 ALL DIMENSIONS TO BE
 VERIFIED ON SITE
 INTERFACE BETWEEN
 DIFFERENT ROOF SECTIONS
 TO BE RESOLVED BY ROOFING
 CONTRACTOR.

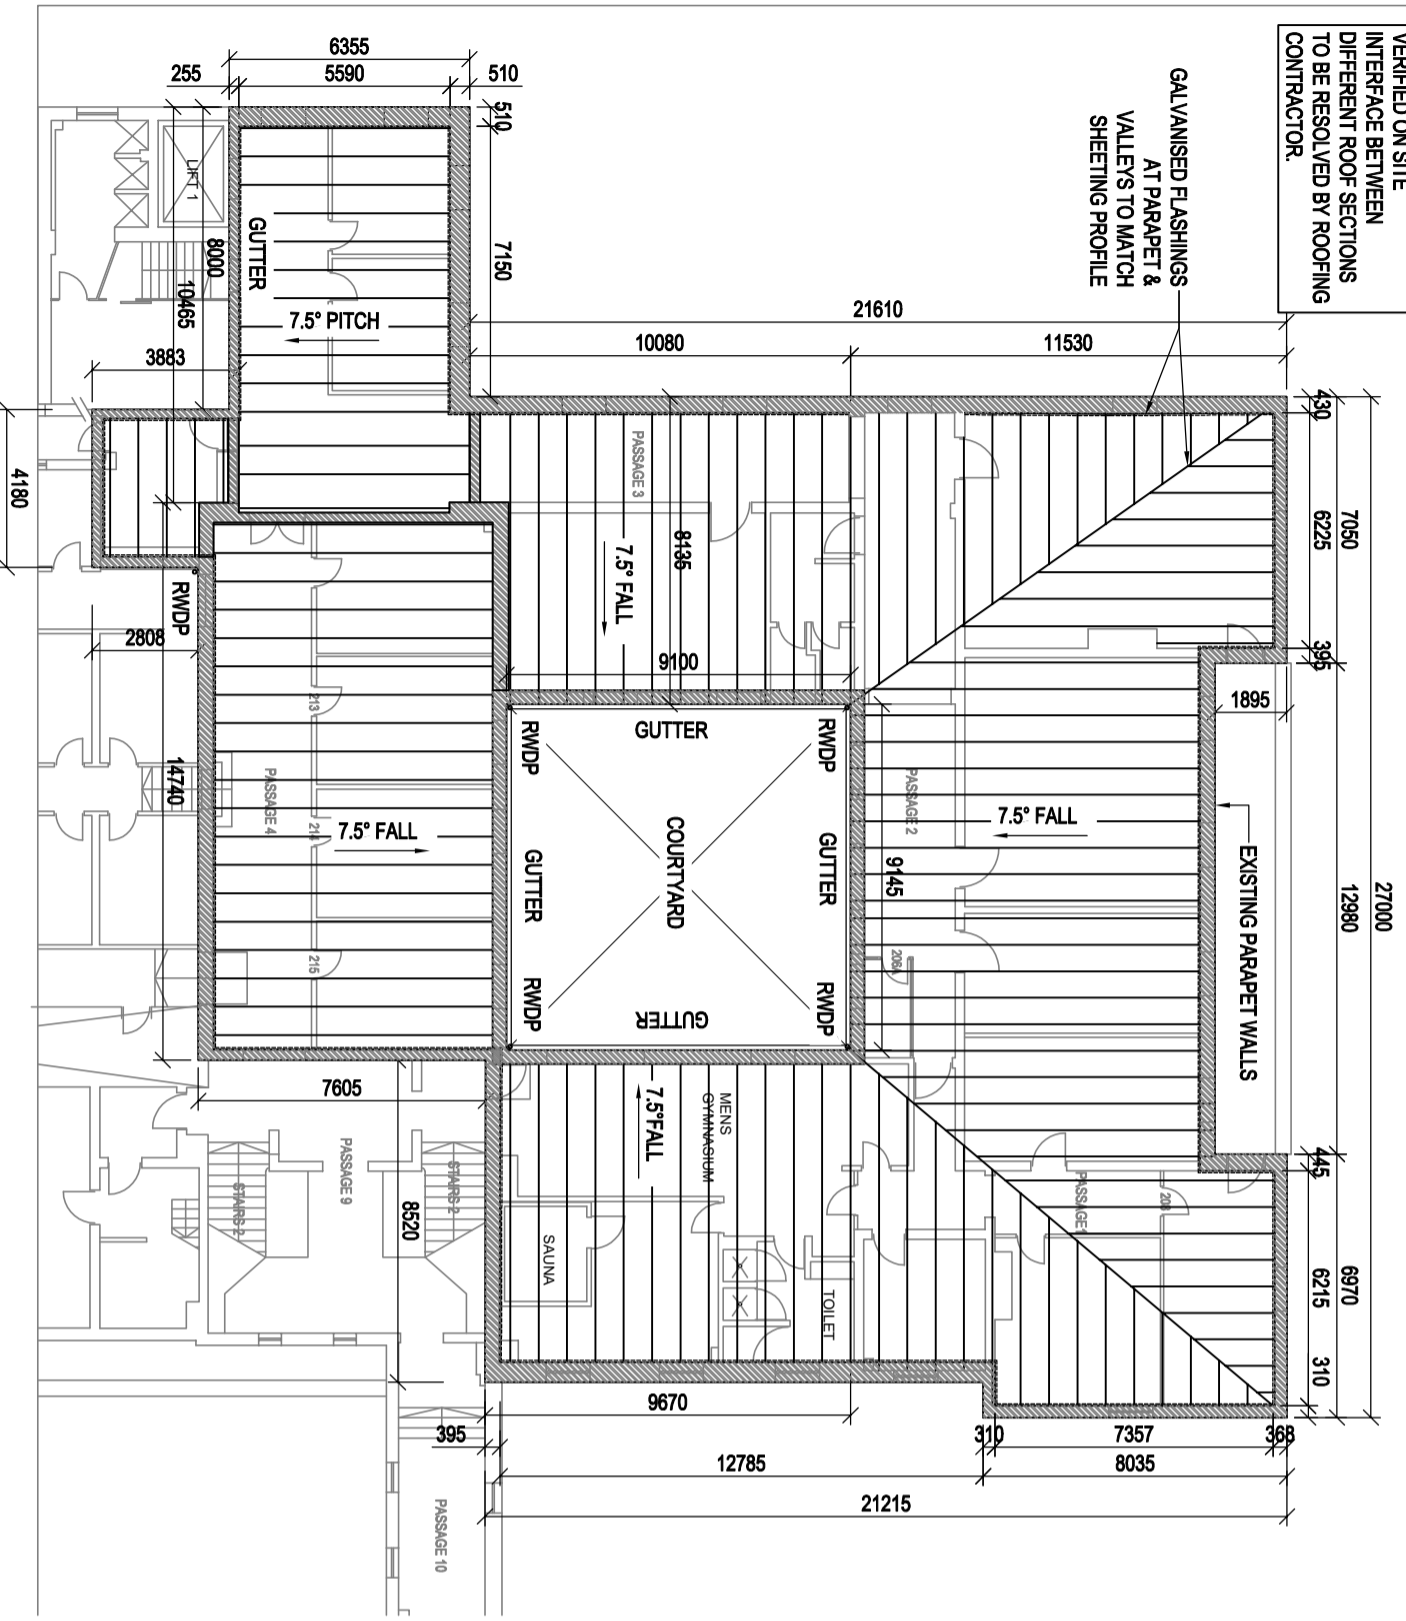

ROOF LAYOUT

No.	DATE	AMENDMENT	D.P.W.
A	11.04.2022	ISSUED FOR PROCUREMENT	Z.S.


Copyright vests in the
 Department of Public Works

as-built drawings

certified as-built drawings as per Certified Drawing
 Active ASBUILT DRAWING REQUIREMENTS

name: _____
 date: _____
 professional registration no.: _____

sheet no. _____
 of _____
 Structural Layouts
 page type
 A 3

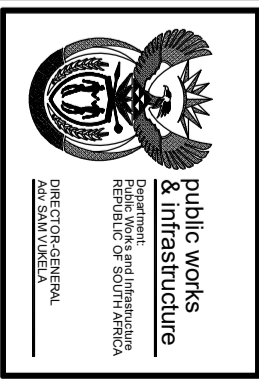

consultant
 NPDWI PROFESSIONAL
 SERVICES
 STRUCTURES

client
 OLD ASSEMBLY FIRE
 DAMAGE-TEMPORARY ROOF
 ENCLOSURE

WCS number _____
 drawing file _____
 FLOOR LAYOUT

ref no. _____
 scale AS SHOWN
 date 11.04.2022
 DPMV drawing number OA-STR-01

designed by _____
 drawn by Z. SASS
 checked _____