


**PROPOSED LAYOUT OF PORTION 14 OF  
THE FARM TWEESPRUIT 198.**

Locality Plan

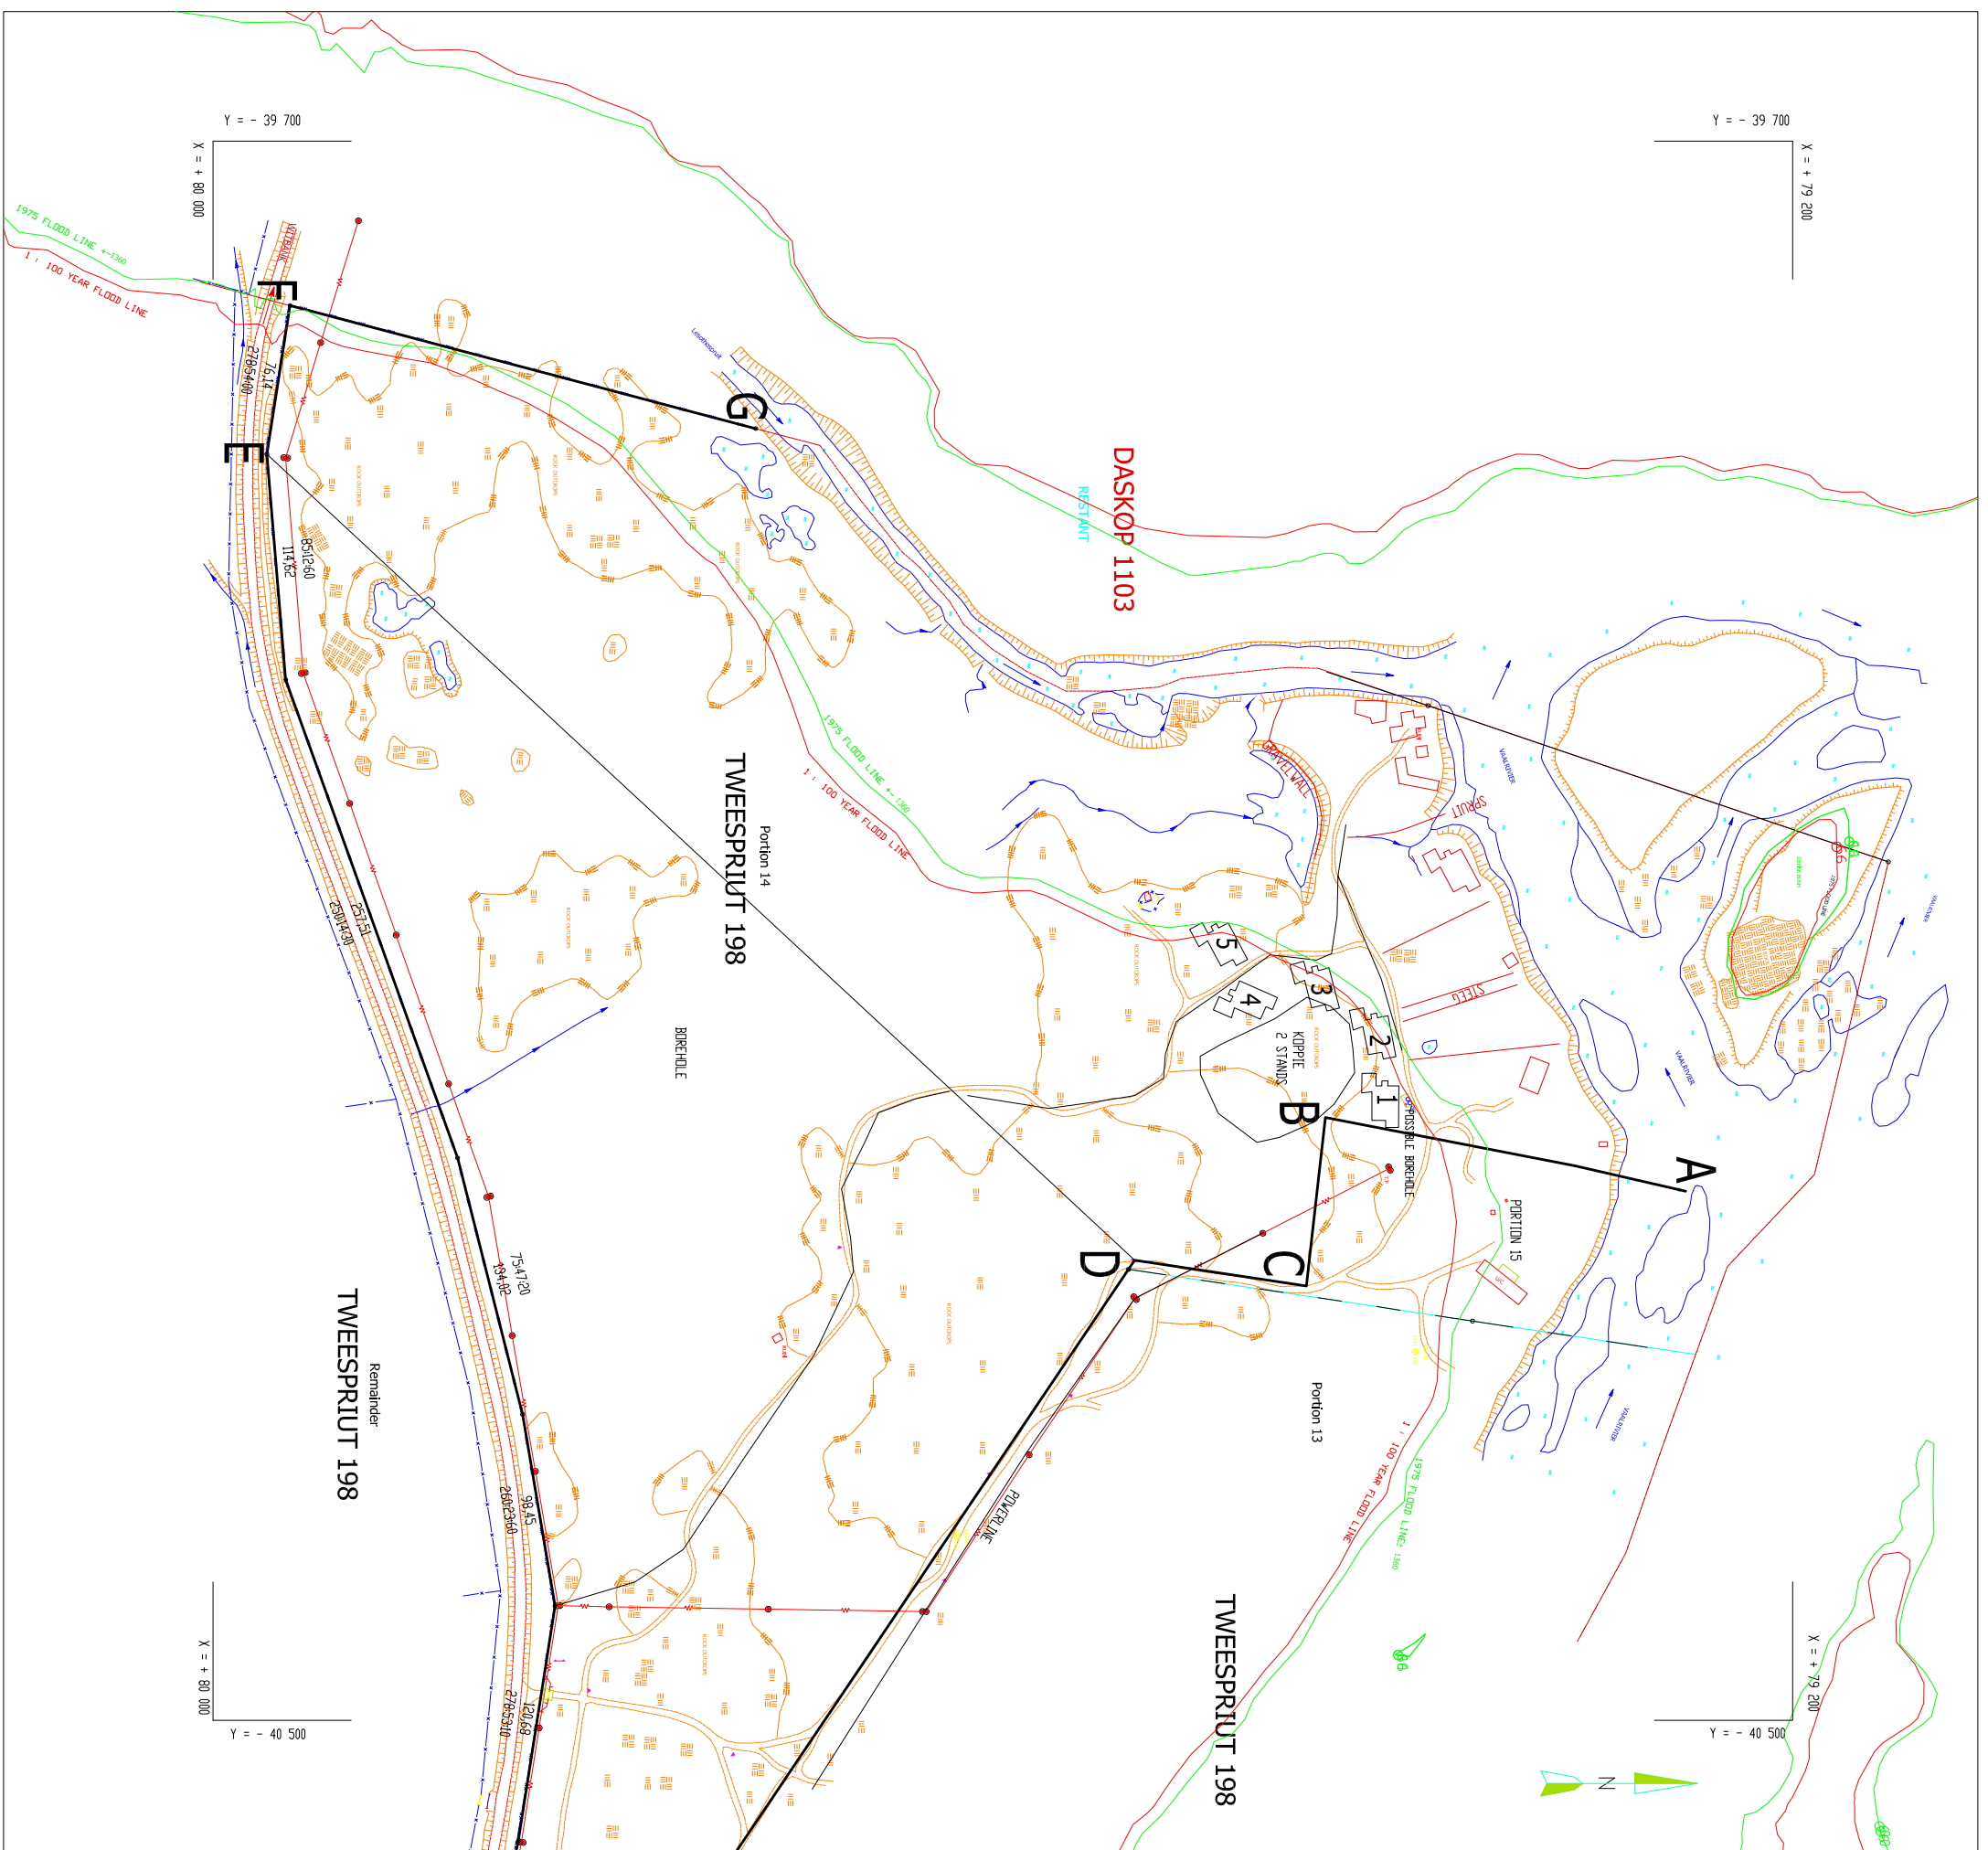

**VAAALPLAN** Town- & Regional Planners  
Stads- & Streeksbeplanners  
43 Livingstone Blvd, Vanderbijlpark 1911  
Tel : (016) 981 0507  
Fax : (016) 931 1342  
E-mail : vaalplan1@telkomsa.net  
H.L. Janse van Rensburg

KONTOER DETAIL PLAN VAN  
GEDELTTE 14 VAN TWEESPRUIT 198

SKAAL: 1:2500

DATUM: JUNE 2007

NOTA:

Die 1975 Weed lyn is op die 1350m kontoer.