


MOPANE 3 SOLAR PARK PROJECT SITE LAYOUT WITH SENSITIVITY AREAS

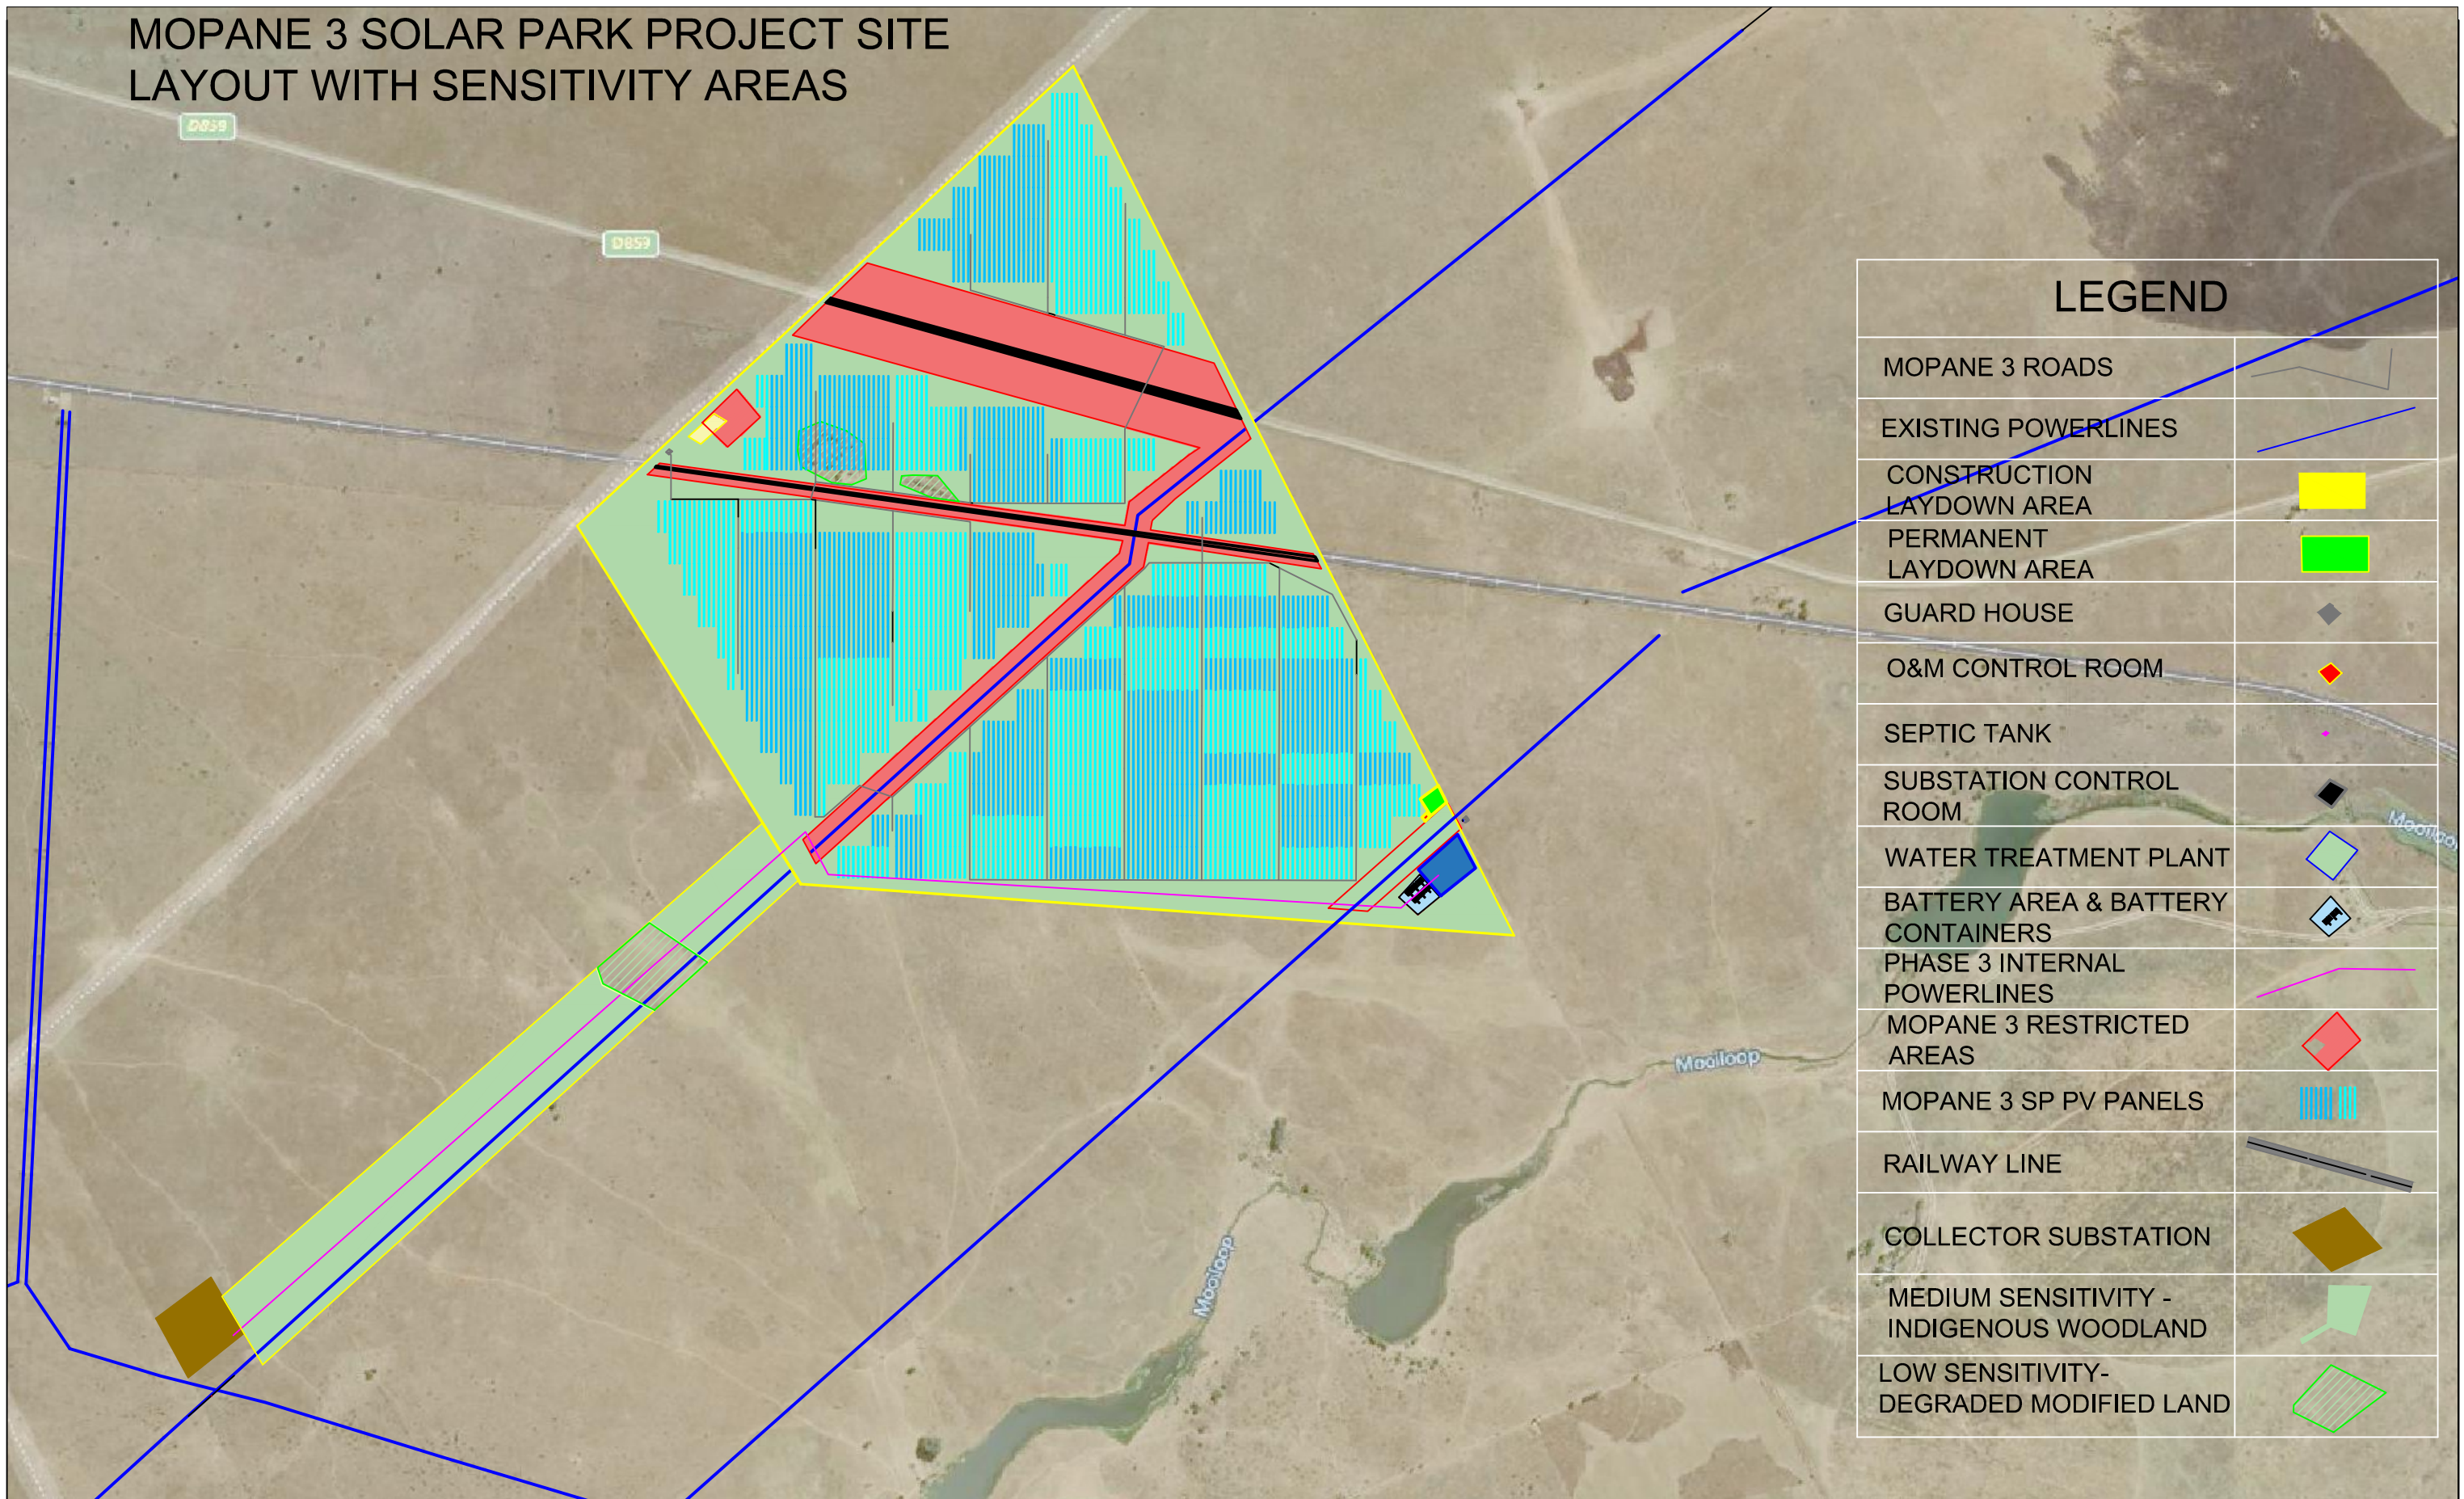

LEGEND	
MOPANE 3 ROADS	
EXISTING POWERLINES	
CONSTRUCTION LAYDOWN AREA	
PERMANENT LAYDOWN AREA	
GUARD HOUSE	
O&M CONTROL ROOM	
SEPTIC TANK	
SUBSTATION CONTROL ROOM	
WATER TREATMENT PLANT	
BATTERY AREA & BATTERY CONTAINERS	
PHASE 3 INTERNAL POWERLINES	
MOPANE 3 RESTRICTED AREAS	
MOPANE 3 SP PV PANELS	
RAILWAY LINE	
COLLECTOR SUBSTATION	
MEDIUM SENSITIVITY - INDIGENOUS WOODLAND	
LOW SENSITIVITY-DEGRADED MODIFIED LAND	

MOPANE 3 PROJECT
 PROJECT L22 091 E
 TAC/AGES/078 dd 2023/06/06

NOTES:

SCALE: 1:25
 TAC
 TP DU TOIT