


# MOPANE 3 SOLAR PARK PROJECT SITE LAYOUT WITHOUT SENSITIVITY AREAS

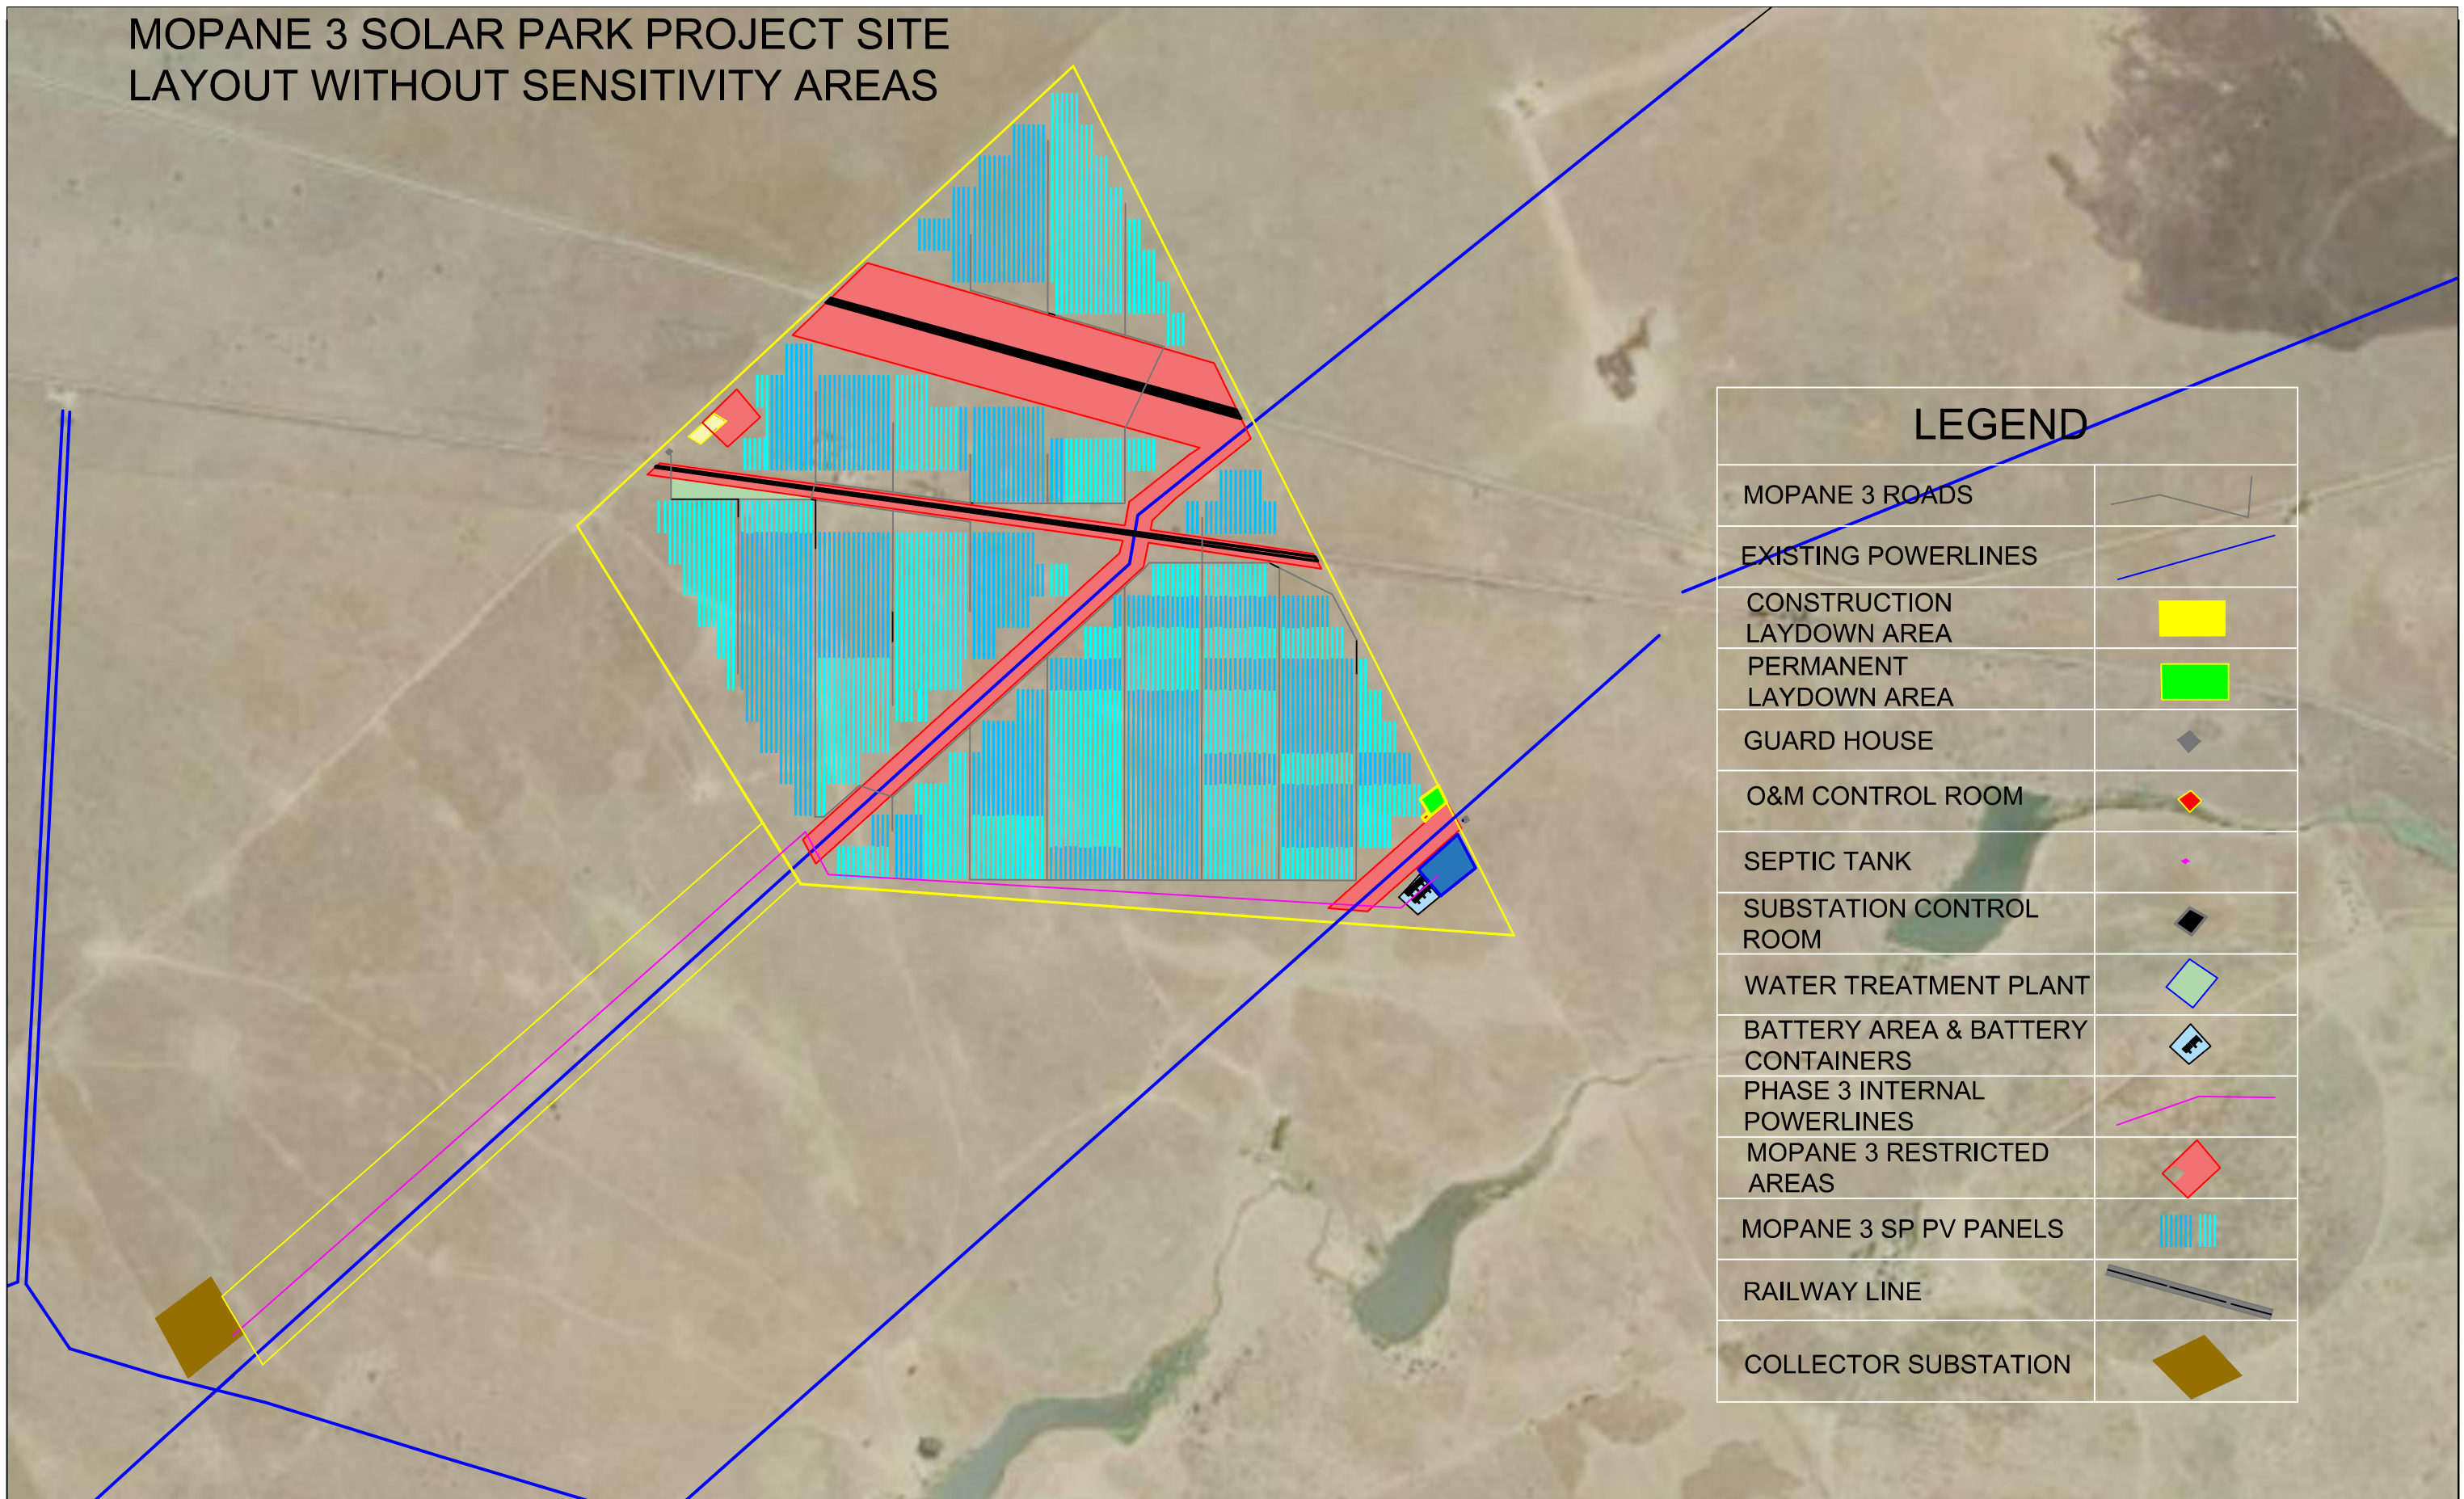

LEGEND	
MOPANE 3 ROADS	
EXISTING POWERLINES	
CONSTRUCTION LAYDOWN AREA	
PERMANENT LAYDOWN AREA	
GUARD HOUSE	
O&M CONTROL ROOM	
SEPTIC TANK	
SUBSTATION CONTROL ROOM	
WATER TREATMENT PLANT	
BATTERY AREA & BATTERY CONTAINERS	
PHASE 3 INTERNAL POWERLINES	
MOPANE 3 RESTRICTED AREAS	
MOPANE 3 SP PV PANELS	
RAILWAY LINE	
COLLECTOR SUBSTATION	