

NO.	DATE	REVISION	DRAWN
A	29/10/2020	ISSUED FOR INFORMATION	AC

LEGEND:

- EXISTING SEWER PIPE
- PROPOSED SEWER PIPE
- EXISTING WATER PIPE
- PROPOSED WATER PIPE
- PROPOSED WATER TANK SUPPLY LINE
- PROPOSED STORMWATER PIPE
- RIPARIAN BUFFER
- 1:50 YEAR FLOODLINE
- 1:100 YEAR FLOODLINE

CLIENT:



PROGRAMME MANAGERS:

CONSULTANT:



Gauteng Office (Head Office)
 GladAfrica House, Hertford Office Park
 90 Bekker Road, Vorna Valley, Midrand, 1686
 P.O. Box 6723 Halfway House 1685
 Tel: +27 11 312 2537/2584
 Fax: +27 11 805 1350
 www.gladfrica.com

ARCHITECT:

SPECIFIC DISCIPLINES

SHEET SIZE	SCALE	STATUS LEGEND	
A1	1:4 000	I = INFORMATION D = DESIGN DEVELOPMENT C = CONSTRUCTION CV = CONCEPT AND VIABILITY T = TENDER AB = AS BUILT	
NAME	SIGNATURE	PROFESSIONAL REG. NO.	DATE
DRAWN	A. CLASE	N/A	29/10/2020
DESIGNED	S. NDLOVU	N/A	29/10/2020
VERIFIED	A. DU PLESSIS	200970284	29/10/2020


PROJECT DESCRIPTION

PROJECT
GAUTENG RAPID LAND RELEASE PROGRAM

DRAWING TITLE
HEKPOORT - WULA LAYOUT

DISCIPLINE	DRAWING NUMBER	STATUS	REVISION
CIVIL	CEIC125-C-WULA-006	C	0

DOC No: ISSUE DATE: 29 Sept 2018 REVISION No: 3

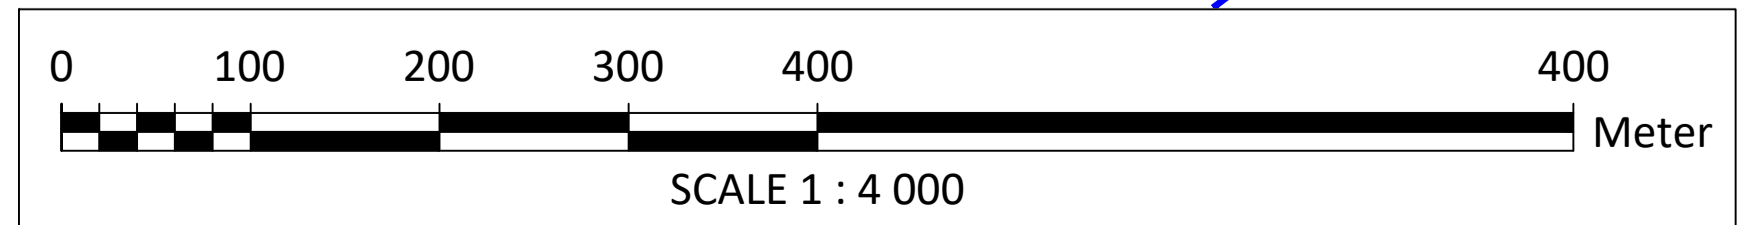

DETAIL DESIGN

S:\Projects\CEIC125_GRLRP\NEW SERVER FILING STRUCTURE\02 Design & Documentation\2.2 Drawings\2.1 Working Drawings\Civil\Hekpoort Water & Sewer (WULA).dwg