



APPENDIX B: FINAL SITE LAYOUT (COMPOSITE) MAP

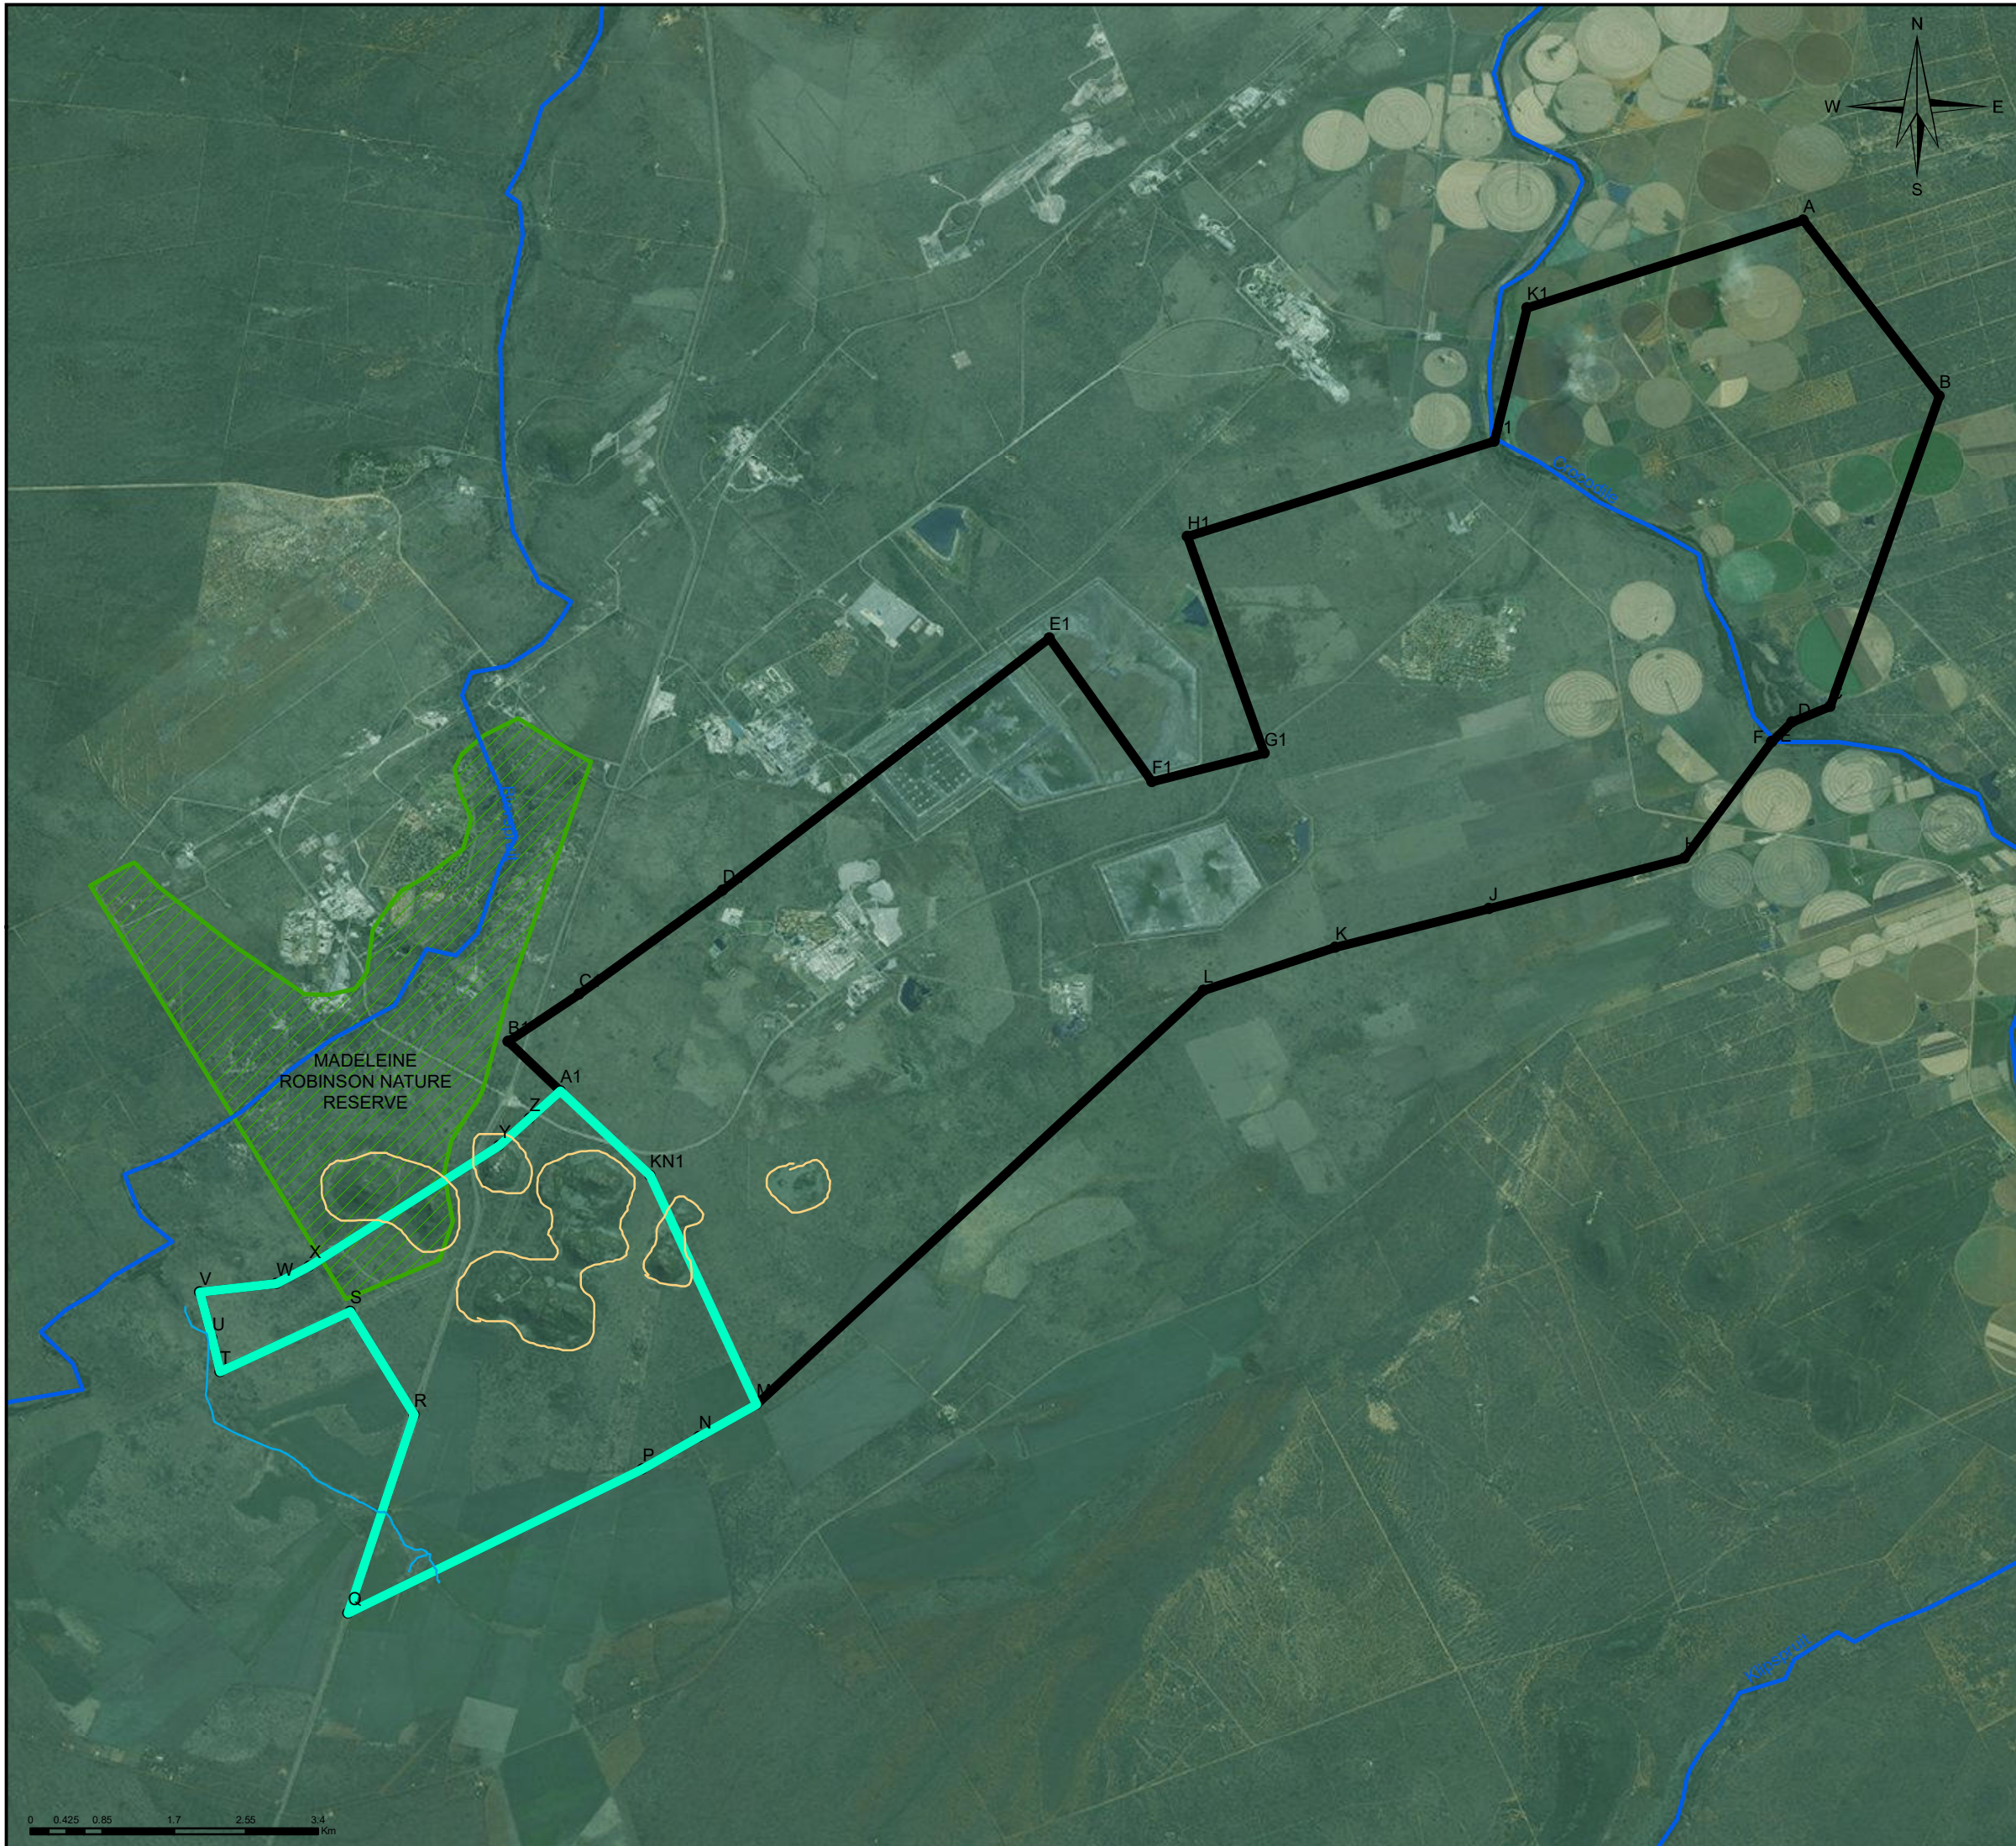

PROJECT:
NORTHAM PLATINUM LIMITED
 NORTHAM EMPR AMENDMENT

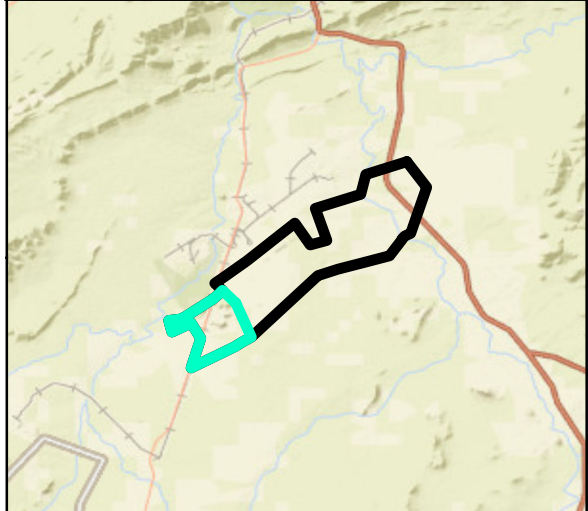

GENERAL NOTES:
 Coordinate System: GCS WGS 1984
 Datum: WGS 1984
 Units: Degree

Final Site Map

- Legend**
- Extended MRA
 - Existing MRA
 - Conservation Area
 - Koppies
 - Drainage
 - NFEPA Rivers

REVISIONS:
 FINAL

CLIENT: NORTHAM PLATINUM LIMITED	ENVIRONMENTAL PRACTITIONER: DE WET BETHA	COPYRIGHT RESERVED
	SCALE: 1:75,000	
	DRAWING REF: 21660_Northam_FinalSiteMap	
	DRAWING STATUS: FINAL	

Prism EMS
 P.O. Box 1401
 Wilgeheuwel
 Tel: 087 985 0951
 Fax: 086 601 4800
 prism@prismems.co.za
 www.prismems.co.za

