


NOTES

All dimensions on the drawings must be against the existing site conditions before the commencement of any work.

Drawings may not be scaled.

Except where otherwise indicated all given levels are unfinished levels.

All work must be done according to the South African Bureau of Standard's code of practice SANS 10400-2010

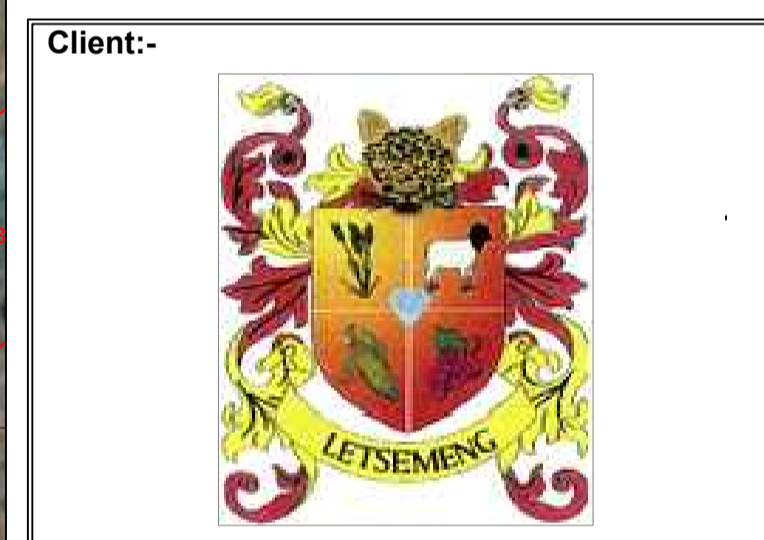

Consultant:-

DIPABALA
 CIVIL ENGINEERS & PROJECTS MANAGERS
 "We globalise the engineering mindset"

discipline **CIVIL ENGINEERING - ROADS**

service
 PROJECT NO: 2017/LANDFILL
 SITE/02:LUCKHOFF: CLOSURE OF EXISTING SOLID WASTE SITE AND CONSTRUCTION OF WASTE FACILITY (PHASE 1 AND 2)

CONSTRUCTION OF WASTE DISPOSAL FACILITY

drawing title
SITE LAYOUT

ref.no. LLM/2017/PD/TSLO01	designed Tokelo Motheane
scale N.T.S	drawn Ntutu Tshabalala
date April 2018	checked John Muller
drawing number	

LLM/2018/LHPDR010

PLAN LAYOUT
 SCALE 1:1000