


# ANGLO AMERICAN PLATINUM LIMITED

## MORTIMER SMELTER PROPOSED LAYOUT

### Legend

- SO2 Abatement Plant Infrastructure
- Mortimer Smelter

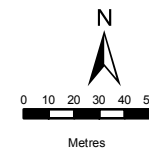

DATA SOURCE: ARCGIS 10.2.2

PROJECTION: WGS 25 HARTEBESHOEK 1984

PROJECT TITLE: PROPOSED INSTALLATION OF SULPHUR  
DIOXIDE ABATEMENT EQUIPMENT AT ANGLO AMERICAN  
PLATINUM LIMITED: MORTIMER SMELTER

PROJECT NO: 31101

SCALE: 1:3,000 AT A4 DATE: 2017/04/10

DRAWN BY: ANRI SCHEEPERS

REVIEWED BY: NIGEL SEED



WWW.WSP-PB.COM

### DISCLAIMER

The information on this figure was derived from various digital databases available to WSP Environmental (Pty) Ltd. All information is provided "as is" and it must be acknowledged that data, information, and maps are dynamic and in a constant state of maintenance, correction and update. WSP Environmental (Pty) Ltd cannot accept any responsibility for errors, omissions, or positional accuracy where it has not been directly responsible for the production of the data referenced. There are no warranties, expressed or implied, as to the use of this information, including the warranty of merchantability or fitness for a particular purpose. Notification of any errors will be appreciated.







# ANGLO AMERICAN PLATINUM LIMITED


MORTIMER SMELTER  
PROPOSED LAYOUT  
BATCH PLANT - CONSTRUCTION

## Legend

### Polylines

-  Batch Plant - Construction
-  Mortimer Smelter

N

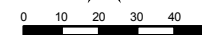

Metres

DATA SOURCE: ARCGIS 10.2.2

PROJECTION: WGS 25 HARTEBESHOEK 1984

PROJECT TITLE: PROPOSED INSTALLATION OF SULPHUR  
DIOXIDE ABATAMENT EQUIPMENT AT ANGLO AMERICAN  
PLATINUM LIMITED: MORTIMER SMELTER

PROJECT NO: 31101

SCALE: 1:2,000 AT A4

DATE: 2017/04/10

DRAWN BY: ANRI SCHEEPERS

REVIEWED BY: NIGEL SEED



WWW.WSP-PB.COM

### DISCLAIMER

The information on this figure was derived from various digital databases available to WSP Environmental (Pty) Ltd. All information is provided "as is" and it must be acknowledged that data, information, and maps are dynamic and in a constant state of maintenance, correction and update. WSP Environmental (Pty) Ltd cannot accept any responsibility for errors, omissions, or positional accuracy where it has not been directly responsible for the production of the data referenced. There are no warranties, expressed or implied, as to the use of this information, including the warranty of merchantability or fitness for a particular purpose. Notification of any errors will be appreciated.







# ANGLO AMERICAN PLATINUM LIMITED

MORTIMER SMELTER  
CONSTRUCTION ACCESS ROAD

## Legend

-  Mortimer Smelter
-  Construction Access Road



0 10 20 30 40 50

Metres

DATA SOURCE: ARCGIS 10.2.2

PROJECTION: WGS 25 HARTEBESHOEK 1984

PROJECT TITLE: PROPOSED INSTALLATION OF SULPHUR  
DIOXIDE ABATAMENT EQUIPMENT AT ANGLO AMERICAN  
PLATINUM LIMITED: MORTIMER SMELTER

PROJECT NO: 31101

SCALE: 1:3,140 AT A4 DATE: 2017/04/10

DRAWN BY: ANRI SCHEEPERS

REVIEWED BY: NIGEL SEED



WWW.WSP-PB.COM

### DISCLAIMER



The information on this figure was derived from various digital databases available to WSP Environmental (Pty) Ltd. All information is provided "as is" and it must be acknowledged that data, information, and maps are dynamic and in a constant state of maintenance, correction and update. WSP Environmental (Pty) Ltd cannot accept any responsibility for errors, omissions, or positional accuracy where it has not been directly responsible for the production of the data referenced. There are no warranties, expressed or implied, as to the use of this information, including the warranty of merchantability or fitness for a particular purpose. Notification of any errors will be appreciated.






**ANGLO AMERICAN  
PLATINUM LIMITED**  
MORTIMER SMELTER  
CONSTRUCTION LAYDOWN AREAS

**Legend**

-  Mortimer Smelter
-  Construction Laydown Areas

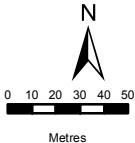

DATA SOURCE: ARCGIS 10.2.2	
PROJECTION: WGS 25 HARTEBEEHOCK 1984	
PROJECT TITLE: PROPOSED INSTALLATION OF SULPHUR DIOXIDE ABATAMENT EQUIPMENT AT ANGLO AMERICAN PLATINUM LIMITED: MORTIMER SMELTER	
PROJECT NO: 31101	
SCALE: 1:3,140 AT A4	DATE: 2017/04/10
DRAWN BY: ANRI SCHEEPERS	
REVIEWED BY: NIGEL SEED	



WWW.WSP-PB.COM



**DISCLAIMER**  
The information on this figure was derived from various digital databases available to WSP Environmental (Pty) Ltd. All information is provided 'as is' and it must be acknowledged that data, information, and maps are dynamic and in a constant state of maintenance, correction and update. WSP Environmental (Pty) Ltd cannot accept any responsibility for errors, omissions, or positional accuracy where it has not been directly responsible for the production of the data referenced. There are no warranties, expressed or implied, as to the use of this information, including the warranty of merchantability or fitness for a particular purpose. Notification of any errors will be appreciated.




# ANGLO AMERICAN PLATINUM LIMITED

MORTIMER SMELTER  
PROPOSED LAYOUT  
BATCH PLANT - CONSTRUCTION

## Legend

-  Contractors Areas
-  Batch Plant - Construction

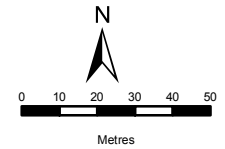

DATA SOURCE: ARCGIS 10.2.2

PROJECTION: WGS 25 HARTEBESHOEK 1984

PROJECT TITLE: PROPOSED INSTALLATION OF SULPHUR  
DIOXIDE ABATAMENT EQUIPMENT AT ANGLO AMERICAN  
PLATINUM LIMITED: MORTIMER SMELTER

PROJECT NO: 31101

SCALE: 1:2,000 AT A4 DATE: 2017/04/10

DRAWN BY: ANRI SCHEEPERS

REVIEWED BY: NIGEL SEED



WWW.WSP-PB.COM

## DISCLAIMER

The information on this figure was derived from various digital databases available to WSP Environmental (Pty) Ltd. All information is provided "as is" and it must be acknowledged that data, information, and maps are dynamic and in a constant state of maintenance, correction and update. WSP Environmental (Pty) Ltd cannot accept any responsibility for errors, omissions, or positional accuracy where it has not been directly responsible for the production of the data referenced. There are no warranties, expressed or implied, as to the use of this information, including the warranty of merchantability or fitness for a particular purpose. Notification of any errors will be appreciated.





**ANGLO AMERICAN  
PLATINUM LIMITED**

MORTIMER SMELTER  
PROPOSED LAYOUT  
PLANT AREA

**Legend**

- Pipework
- Stormwater Infrastructure
- Steelwork
- Surfaced Areas



0 10 20 30 40 50

Metres

DATA SOURCE: ARCGIS 10.2.2

PROJECTION: WGS 25 HARTEBESHOEK 1984

PROJECT TITLE: PROPOSED INSTALLATION OF SULPHUR  
DIOXIDE ABATAMENT EQUIPMENT AT ANGLO AMERICAN  
PLATINUM LIMITED: MORTIMER SMELTER

PROJECT NO: 31101

SCALE: 1:2,000 AT A4

DATE: 2017/04/10

DRAWN BY: ANRI SCHEEPERS

REVIEWED BY: NIGEL SEED



WWW.WSP-PB.COM

**DISCLAIMER**

The information on this figure was derived from various digital databases available to WSP Environmental (Pty) Ltd. All information is provided 'as is' and it must be acknowledged that data, information, and maps are dynamic and in a constant state of maintenance, correction and update. WSP Environmental (Pty) Ltd cannot accept any responsibility for errors, omissions, or positional accuracy where it has not been directly responsible for the production of the data referenced. There are no warranties, expressed or implied, as to the use of this information, including the warranty of merchantability or fitness for a particular purpose. Notification of any errors will be appreciated.





**ANGLO AMERICAN  
PLATINUM LIMITED**

MORTIMER SMELTER  
PROPOSED LAYOUT  
PLANT AREA

**Legend**

- Pipework
- Stormwater Infrastructure
- Steelwork
- Surfaced Areas

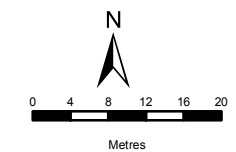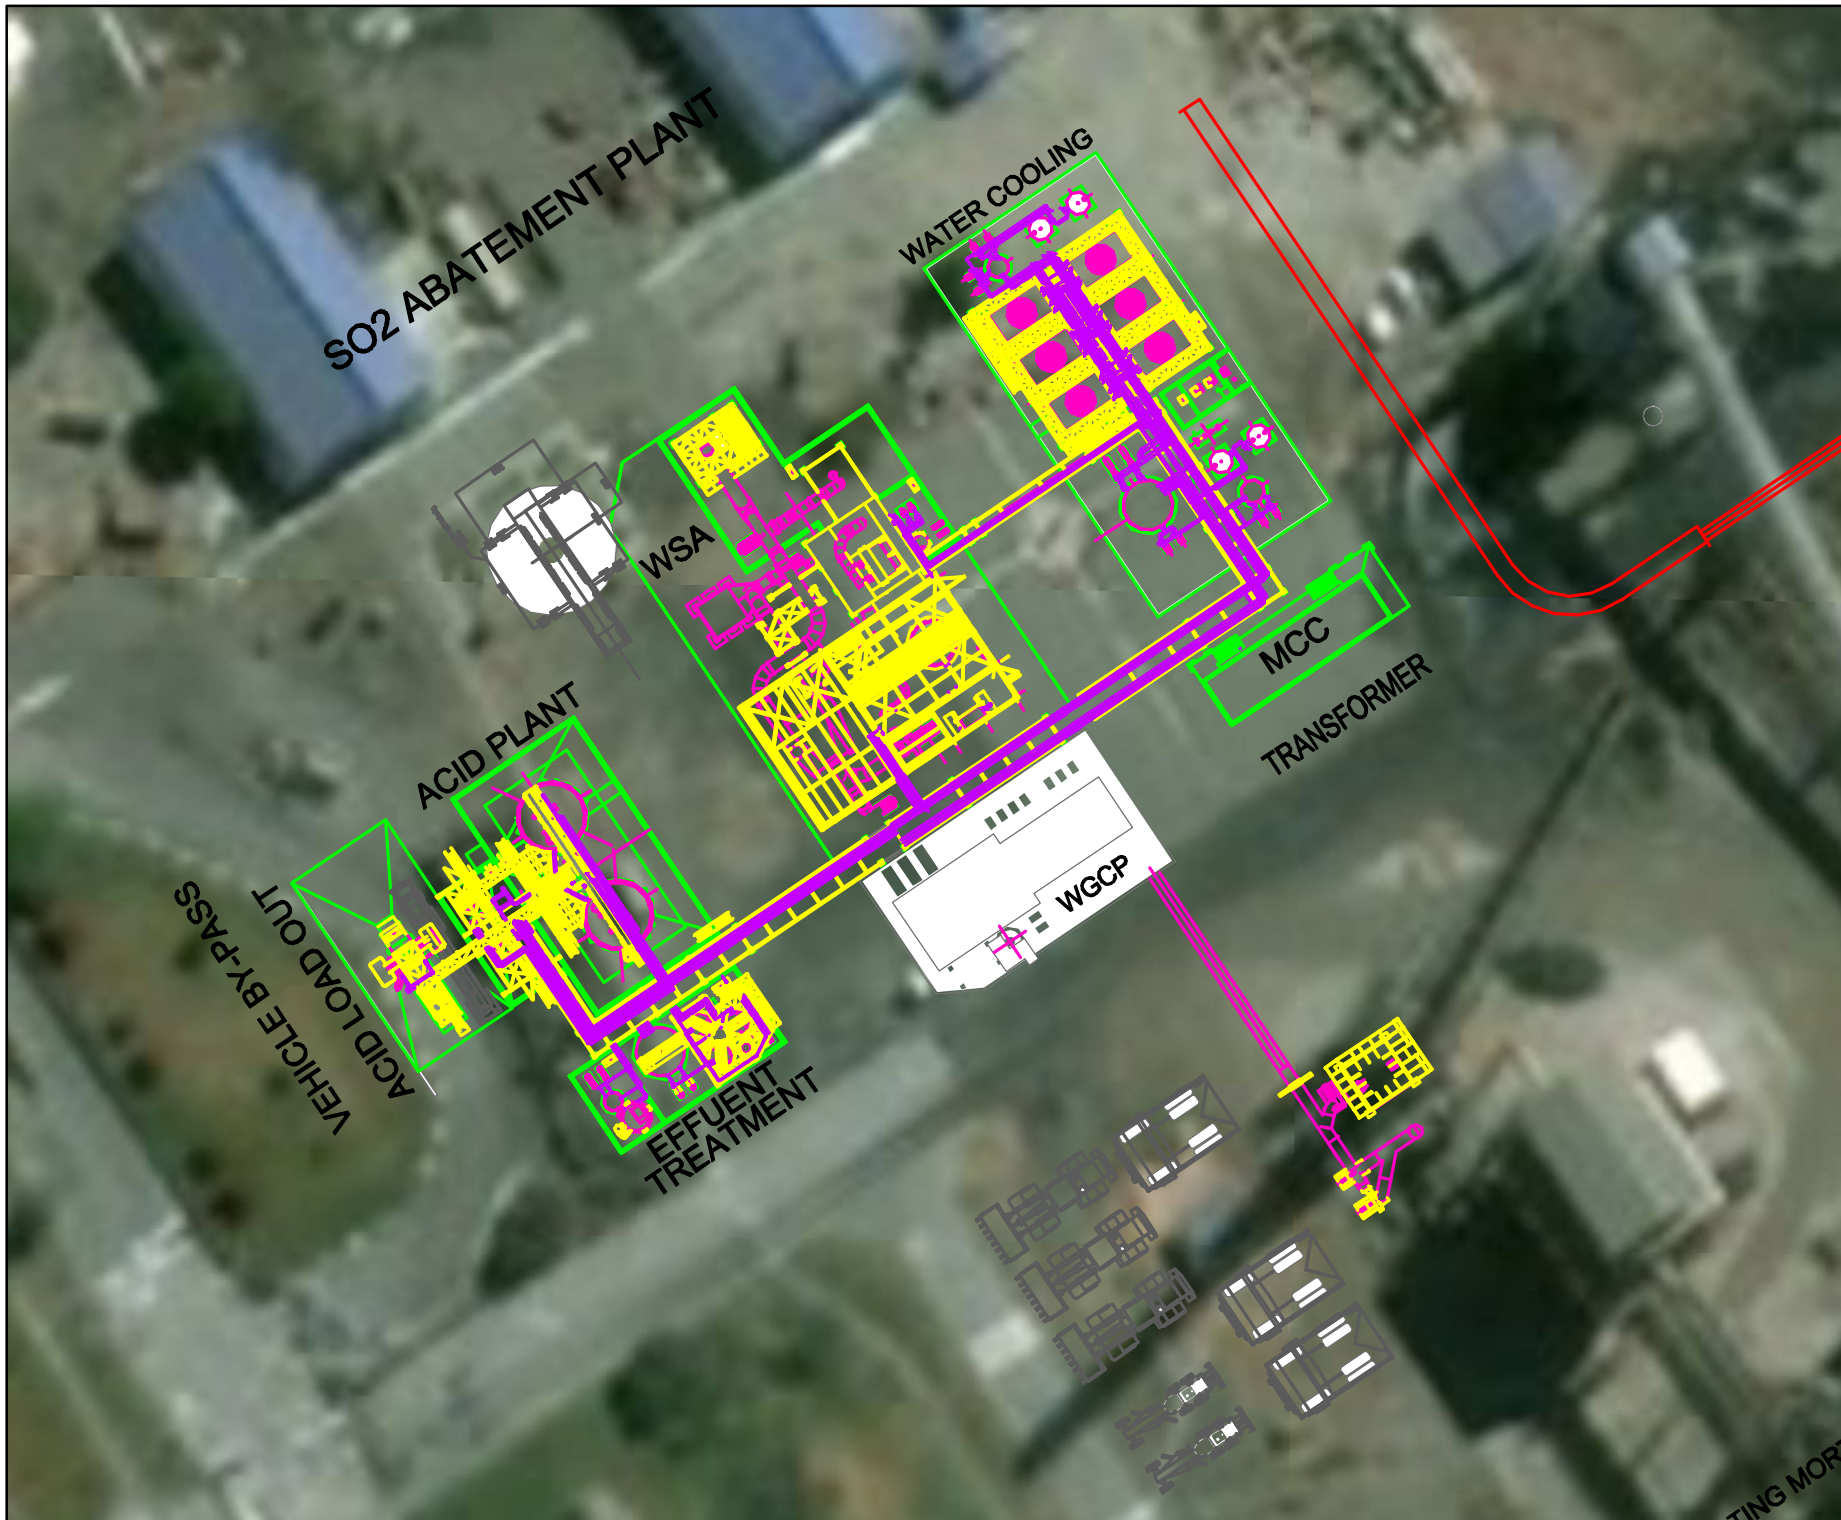

DATA SOURCE: ARCGIS 10.2.2

PROJECTION: WGS 25 HARTEBEEHOCK 1984

PROJECT TITLE: PROPOSED INSTALLATION OF SULPHUR DIOXIDE ABATEMENT EQUIPMENT AT ANGLO AMERICAN PLATINUM LIMITED: MORTIMER SMELTER

PROJECT NO: 31101

SCALE: 1:800 AT A4 DATE: 2017/04/10

DRAWN BY: ANRI SCHEEPERS

REVIEWED BY: NIGEL SEED



**DISCLAIMER**

The information on this figure was derived from various digital databases available to WSP Environmental (Pty) Ltd. All information is provided 'as is' and it must be acknowledged that data, information, and maps are dynamic and in a constant state of maintenance, correction and update. WSP Environmental (Pty) Ltd cannot accept any responsibility for errors, omissions, or positional accuracy where it has not been directly responsible for the production of the data referenced. There are no warranties, expressed or implied, as to the use of this information, including the warranty of merchantability or fitness for a particular purpose. Notification of any errors will be appreciated.






# ANGLO AMERICAN PLATINUM LIMITED

MORTIMER SMELTER  
PROPOSED LAYOUT  
ROADS

## Legend

— Internal Roads

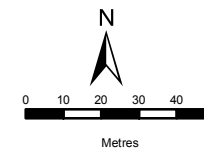

DATA SOURCE: ARCGIS 10.2.2

PROJECTION: WGS 25 HARTEBESHOEK 1984

PROJECT TITLE: PROPOSED INSTALLATION OF SULPHUR  
DIOXIDE ABATAMENT EQUIPMENT AT ANGLO AMERICAN  
PLATINUM LIMITED: MORTIMER SMELTER

PROJECT NO: 31101

SCALE: 1:2,000 AT A4 DATE: 2017/04/10

DRAWN BY: ANRI SCHEEPERS

REVIEWED BY: NIGEL SEED



WWW.WSP-PB.COM

### DISCLAIMER

The information on this figure was derived from various digital databases available to WSP Environmental (Pty) Ltd. All information is provided 'as is' and it must be acknowledged that data, information, and maps are dynamic and in a constant state of maintenance, correction and update. WSP Environmental (Pty) Ltd cannot accept any responsibility for errors, omissions, or positional accuracy where it has not been directly responsible for the production of the data referenced. There are no warranties, expressed or implied, as to the use of this information, including the warranty of merchantability or fitness for a particular purpose. Notification of any errors will be appreciated.