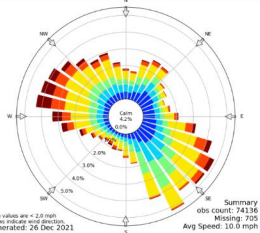


- ▭ Affected Farm Portion
- ▭ Assessed Development Footprint
- ▭ Affected Erven

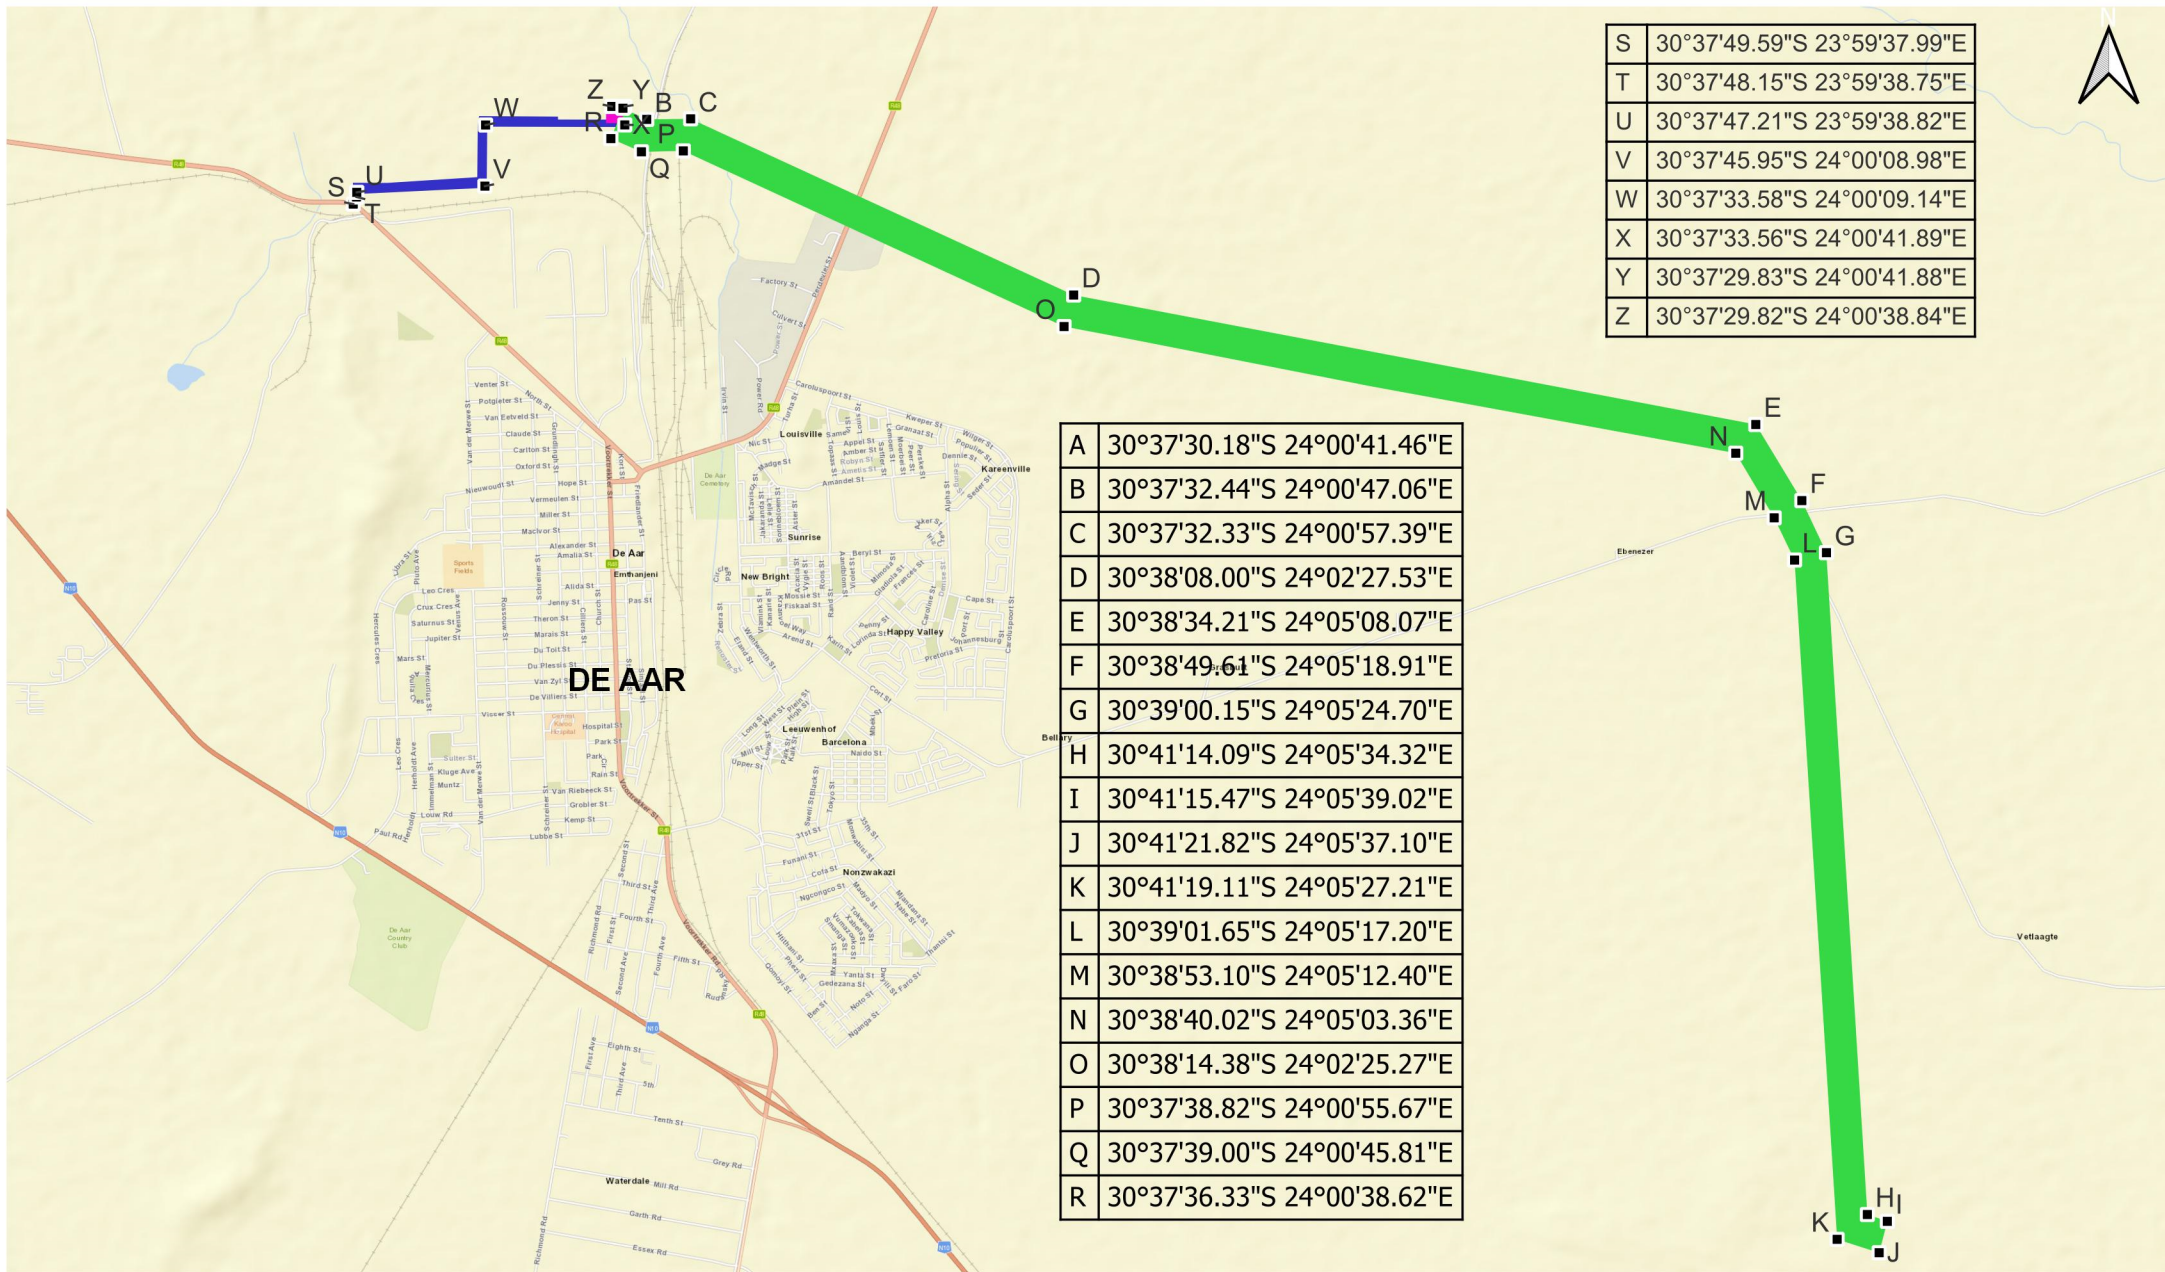


Holland & Associates
Environmental Consultants



Scale 1:100000

Figure 1: Locality Map
Paarde Valley PV2 to Vetlaagte MTS
Overhead Powerline Grid Connection

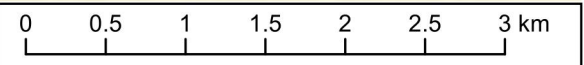


S	30°37'49.59"S 23°59'37.99"E
T	30°37'48.15"S 23°59'38.75"E
U	30°37'47.21"S 23°59'38.82"E
V	30°37'45.95"S 24°00'08.98"E
W	30°37'33.58"S 24°00'09.14"E
X	30°37'33.56"S 24°00'41.89"E
Y	30°37'29.83"S 24°00'41.88"E
Z	30°37'29.82"S 24°00'38.84"E

A	30°37'30.18"S 24°00'41.46"E
B	30°37'32.44"S 24°00'47.06"E
C	30°37'32.33"S 24°00'57.39"E
D	30°38'08.00"S 24°02'27.53"E
E	30°38'34.21"S 24°05'08.07"E
F	30°38'49.61"S 24°05'18.91"E
G	30°39'00.15"S 24°05'24.70"E
H	30°41'14.09"S 24°05'34.32"E
I	30°41'15.47"S 24°05'39.02"E
J	30°41'21.82"S 24°05'37.10"E
K	30°41'19.11"S 24°05'27.21"E
L	30°39'01.65"S 24°05'17.20"E
M	30°38'53.10"S 24°05'12.40"E
N	30°38'40.02"S 24°05'03.36"E
O	30°38'14.38"S 24°02'25.27"E
P	30°37'38.82"S 24°00'55.67"E
Q	30°37'39.00"S 24°00'45.81"E
R	30°37'36.33"S 24°00'38.62"E

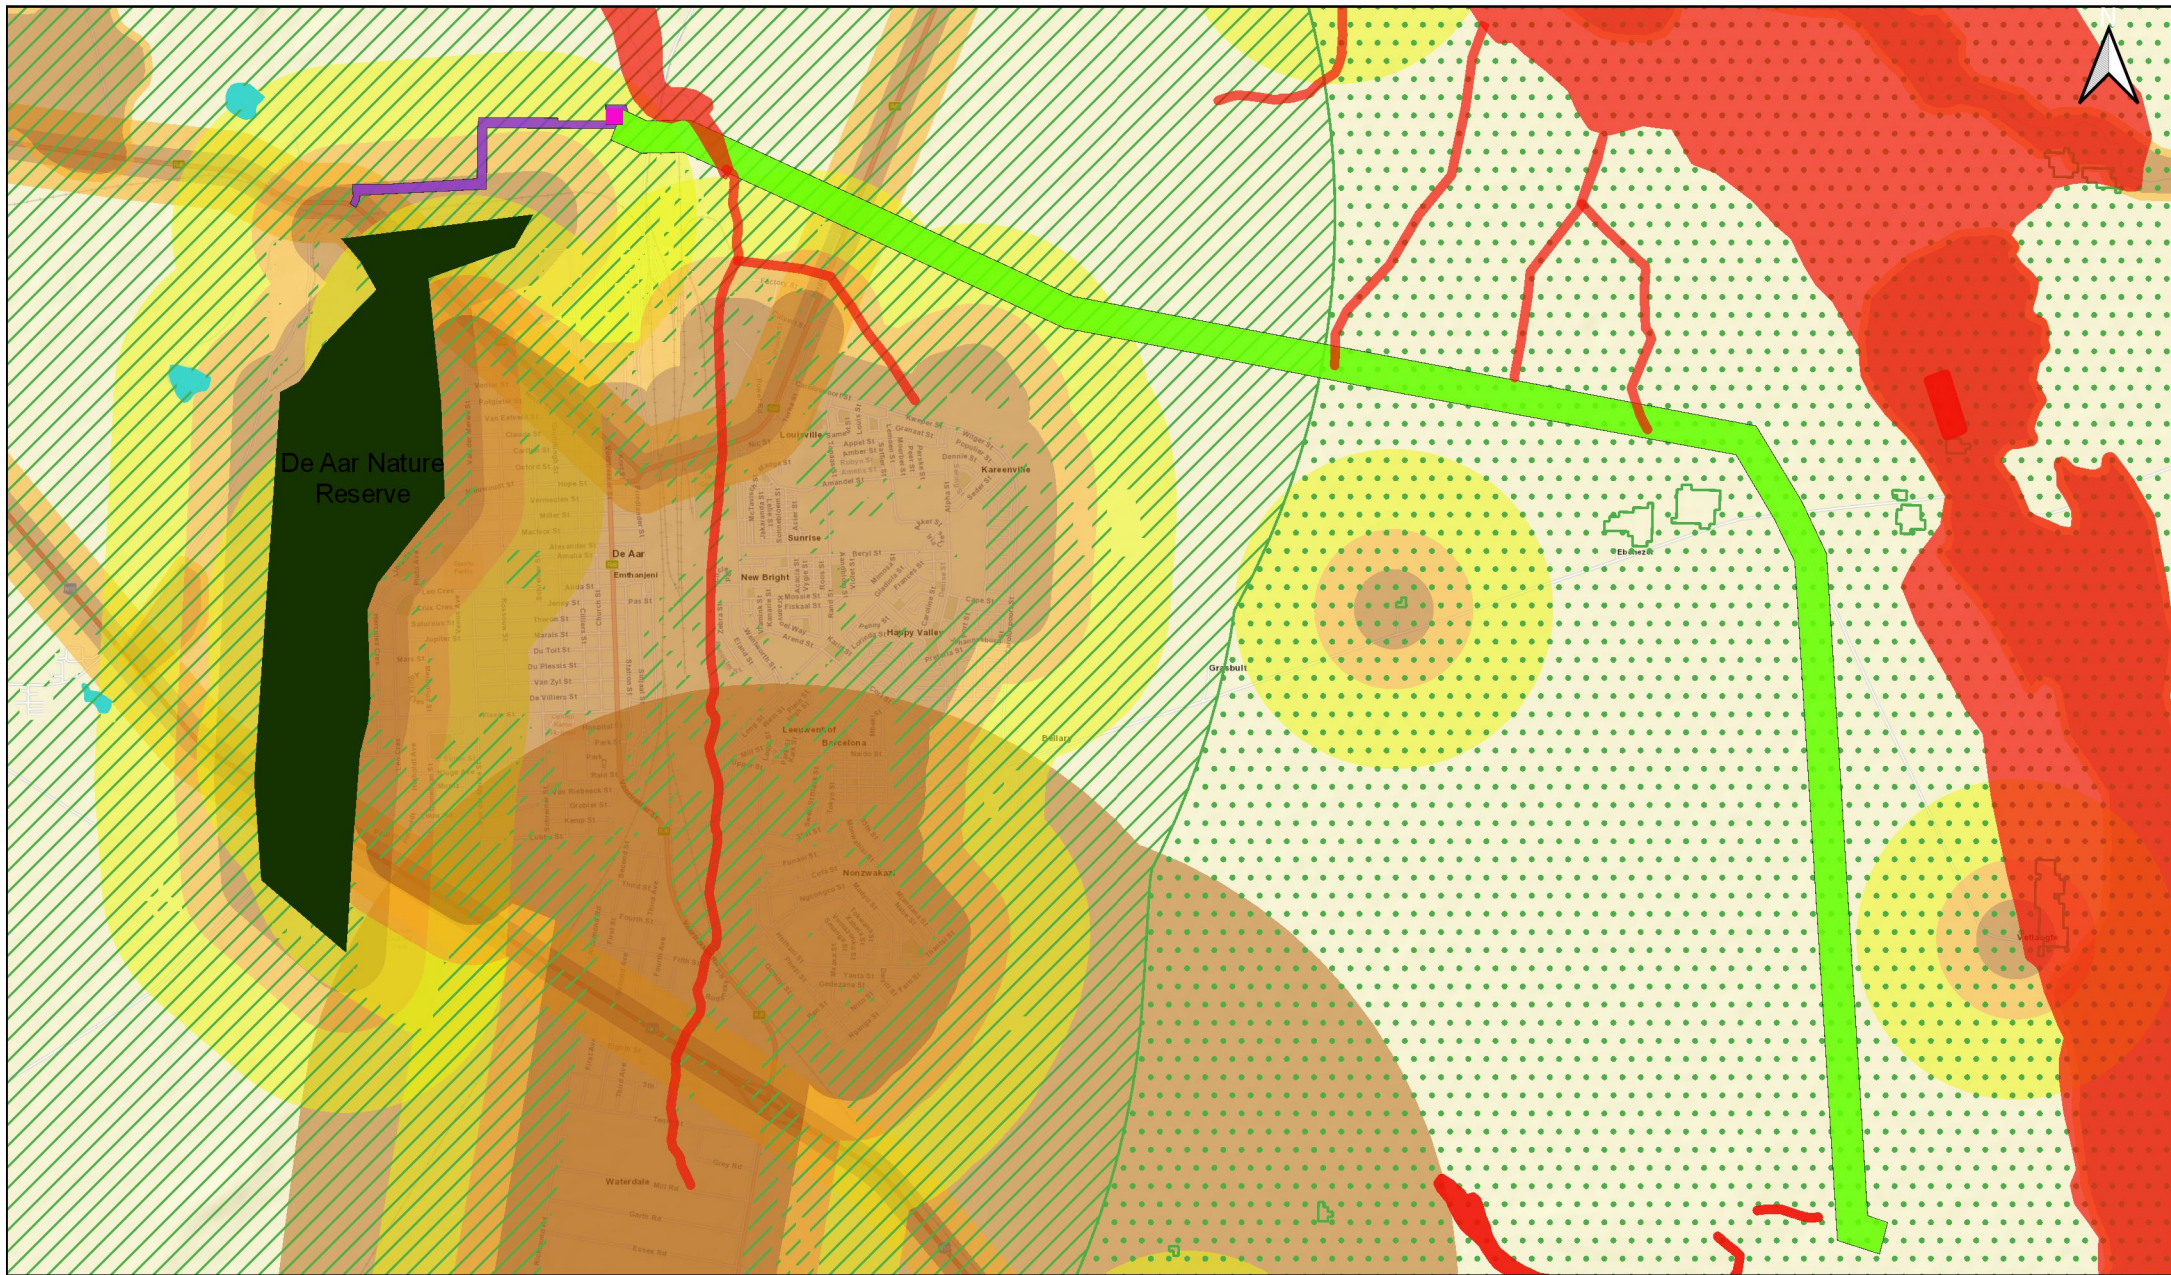
- █ Proposed OHPL Corridor
- █ Proposed Access Road Corridor
- █ Proposed Switching Station

Holland & Associates
Environmental Consultants






Scale 1:55000

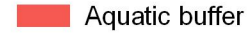
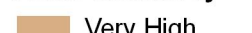
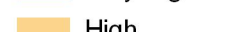
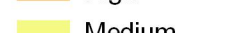
Proposed Development Layout
Paarde Valley PV2 to Vetlaagte MTS
Overhead Powerline Grid Connection






Proposed Development Layout

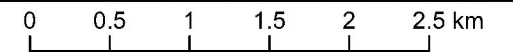
-  Access Road Corridor
-  Switching Station
-  132 kV OHPL Corridor

Aquatic buffer

-  Aquatic buffer
- Visual Sensitivity**
-  Very High
-  High
-  Medium

NC Spatial Biodiversity Plan

-  Critical Biodiversity Area Two
-  Ecological Support Area
-  Protected Area



Scale 1:55000

Environmental Sensitivity Map
Paarde Valley PV2 to Vetlaagte MTS
Overhead Powerline Grid Connection