



NEW WDF SITE LAYOUT
N.T.S


NOTES

All dimensions on the drawings must be against the existing site conditions before the commencement of any work.

Drawings may not be scaled.

Except where otherwise indicated all given levels are unfinished levels.

All work must be done according to the South African Bureau of Standard's code of practice SANS 10400-2010

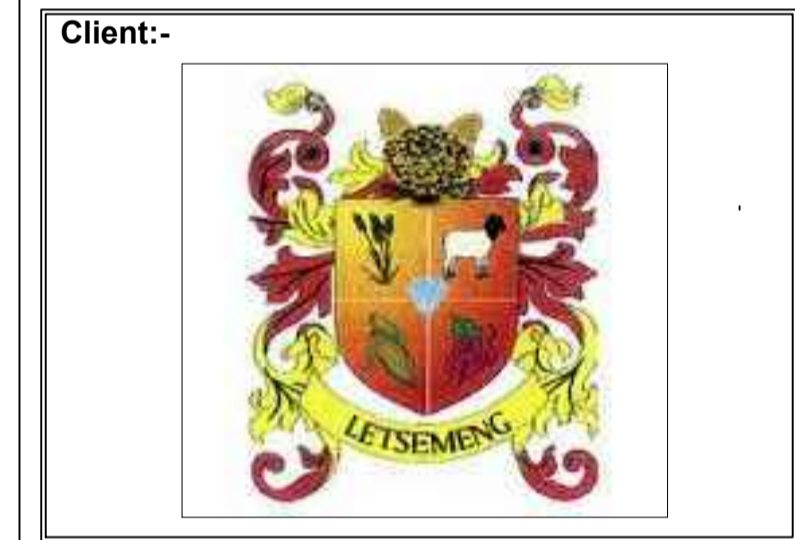

Consultant:-

discipline CIVIL ENGINEERING

service

PROJECT NO: 2017/LANDFILL
SITE/02:LUCKHOFF: CLOSURE OF EXISTING SOLID WASTE SITE AND CONSTRUCTION OF WASTE FACILITY (PHASE 1 AND 2)

CONSTRUCTION OF WASTE DISPOSAL FACILITY

drawing title

LUCK-HOFF SOLID WASTE DISPOSAL FACILITY SITE LAYOUT

ref.no. LLM/2017/PD/SL002	designed Tokelo Motheane
scale N.T.S	drawn Tsekiso Mabaso
date August 2021	checked Sonwabe Srongogo
drawing number	

LLM/2017/PD/SL002