




ELEVATION A
Scale 1:100

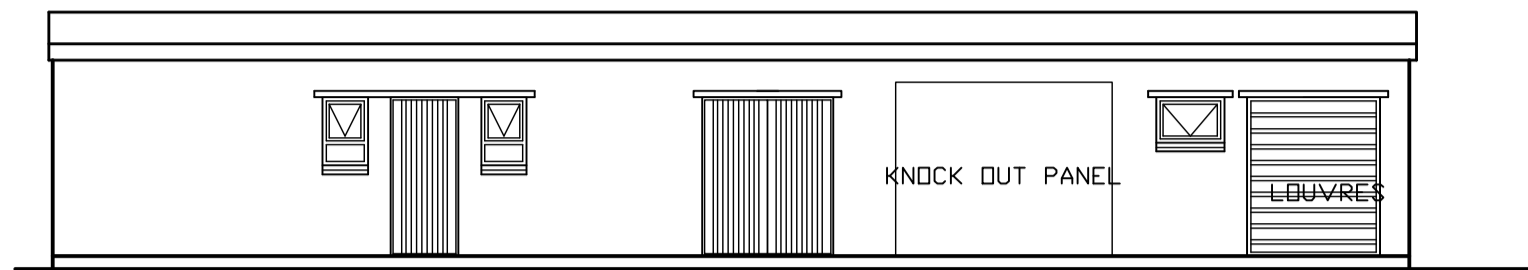


ELEVATION C
Scale 1:100

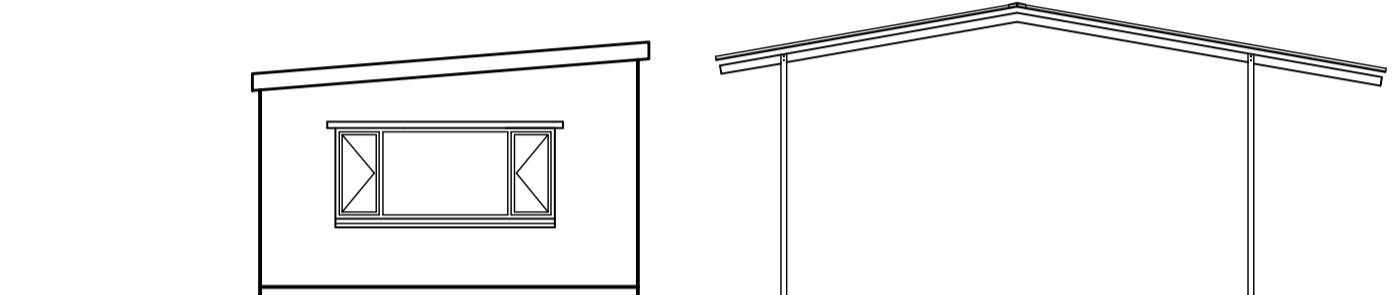


ELEVATION B
Scale 1:100

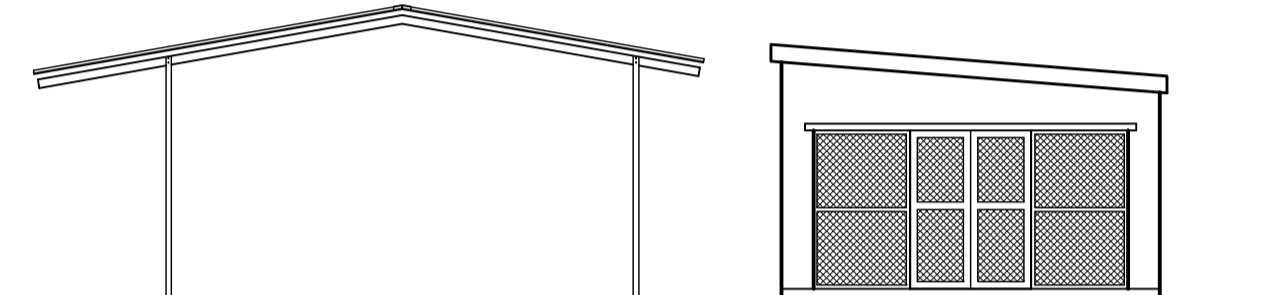


ELEVATION D
Scale 1:100

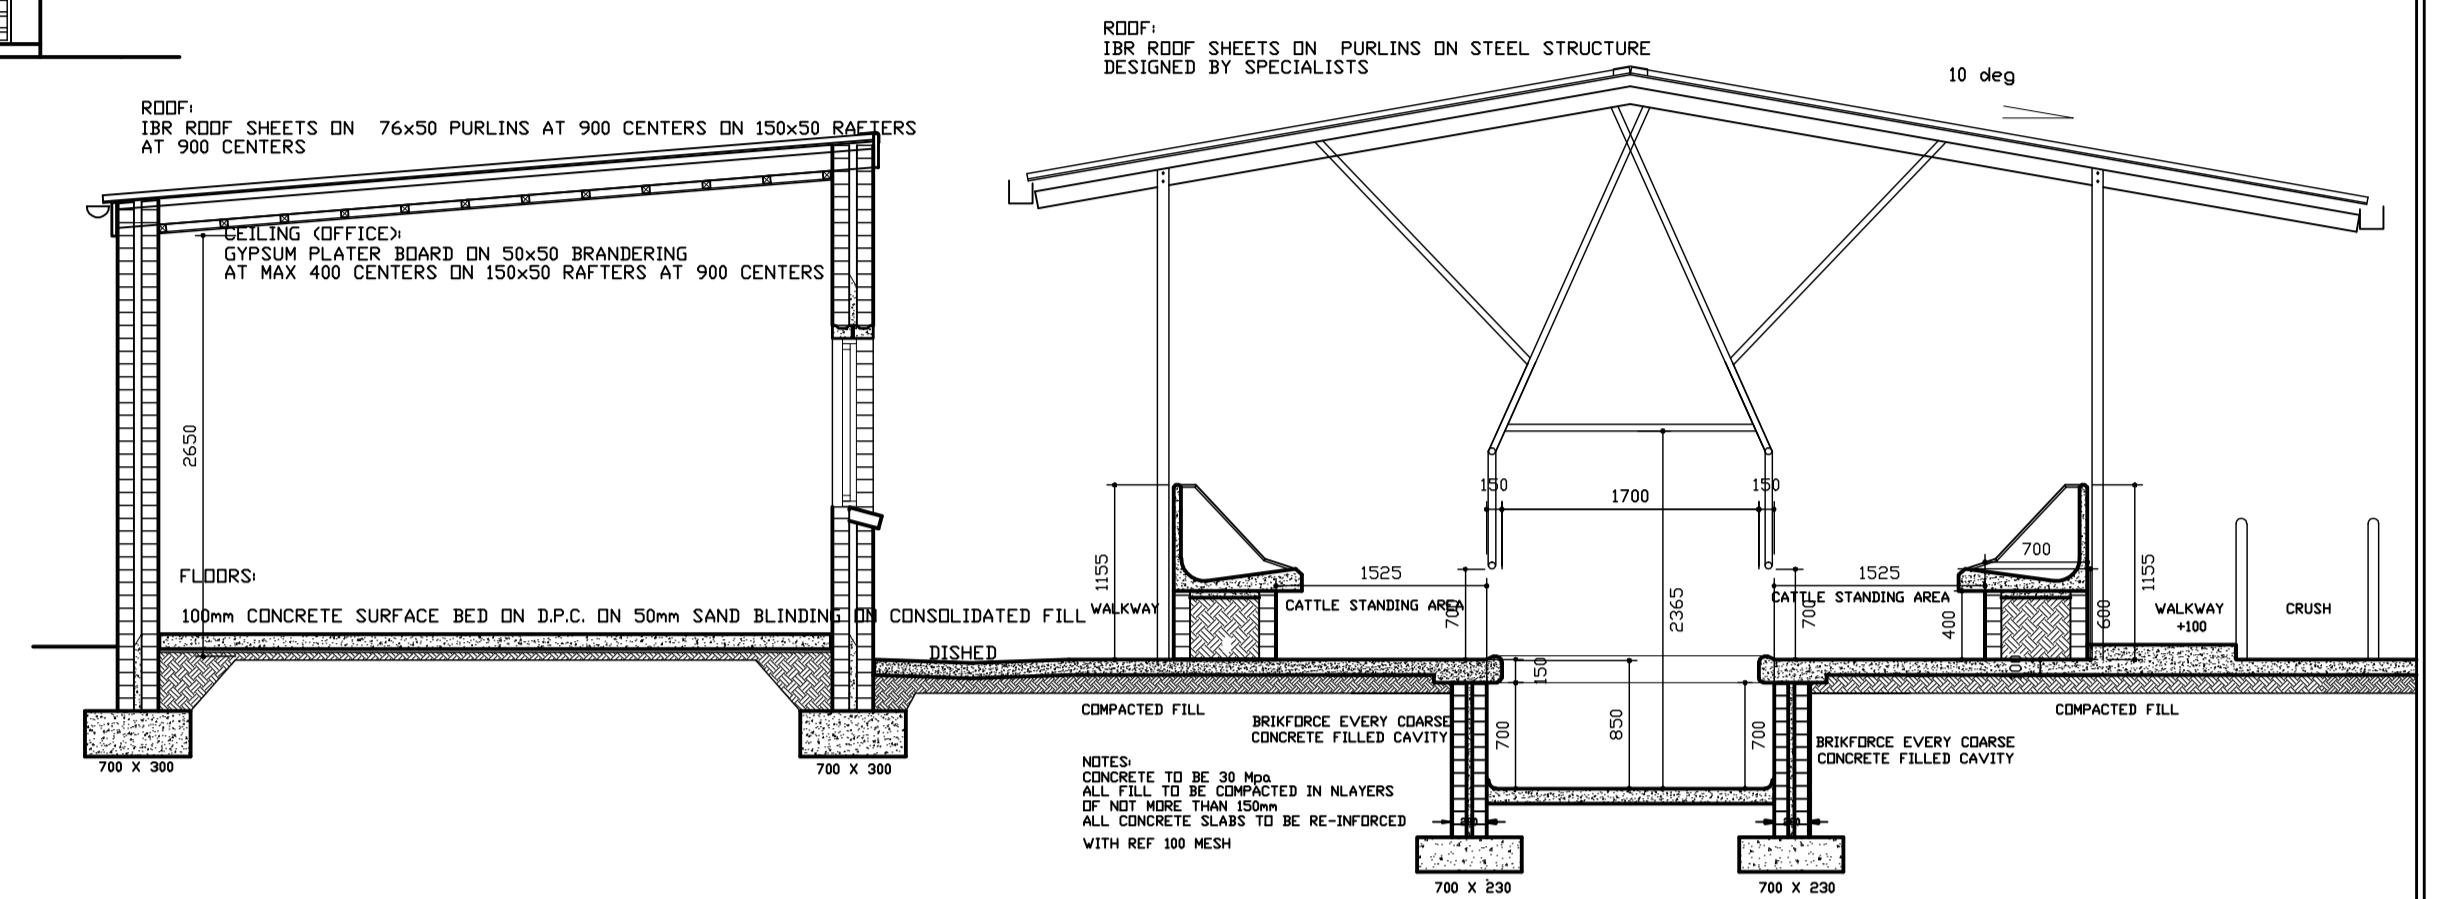


DETAIL SECTION PIT
Scale 1:50

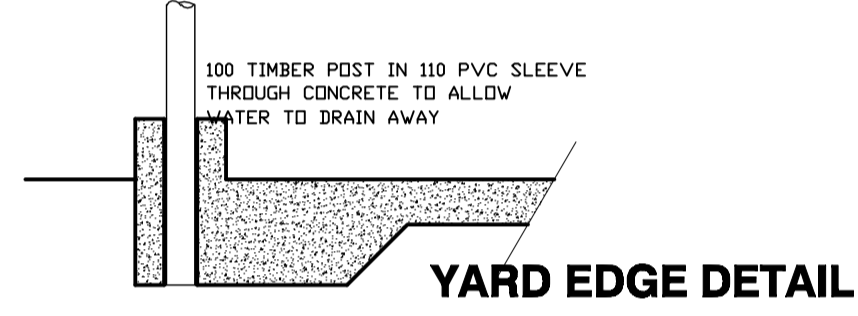

YARD EDGE DETAIL

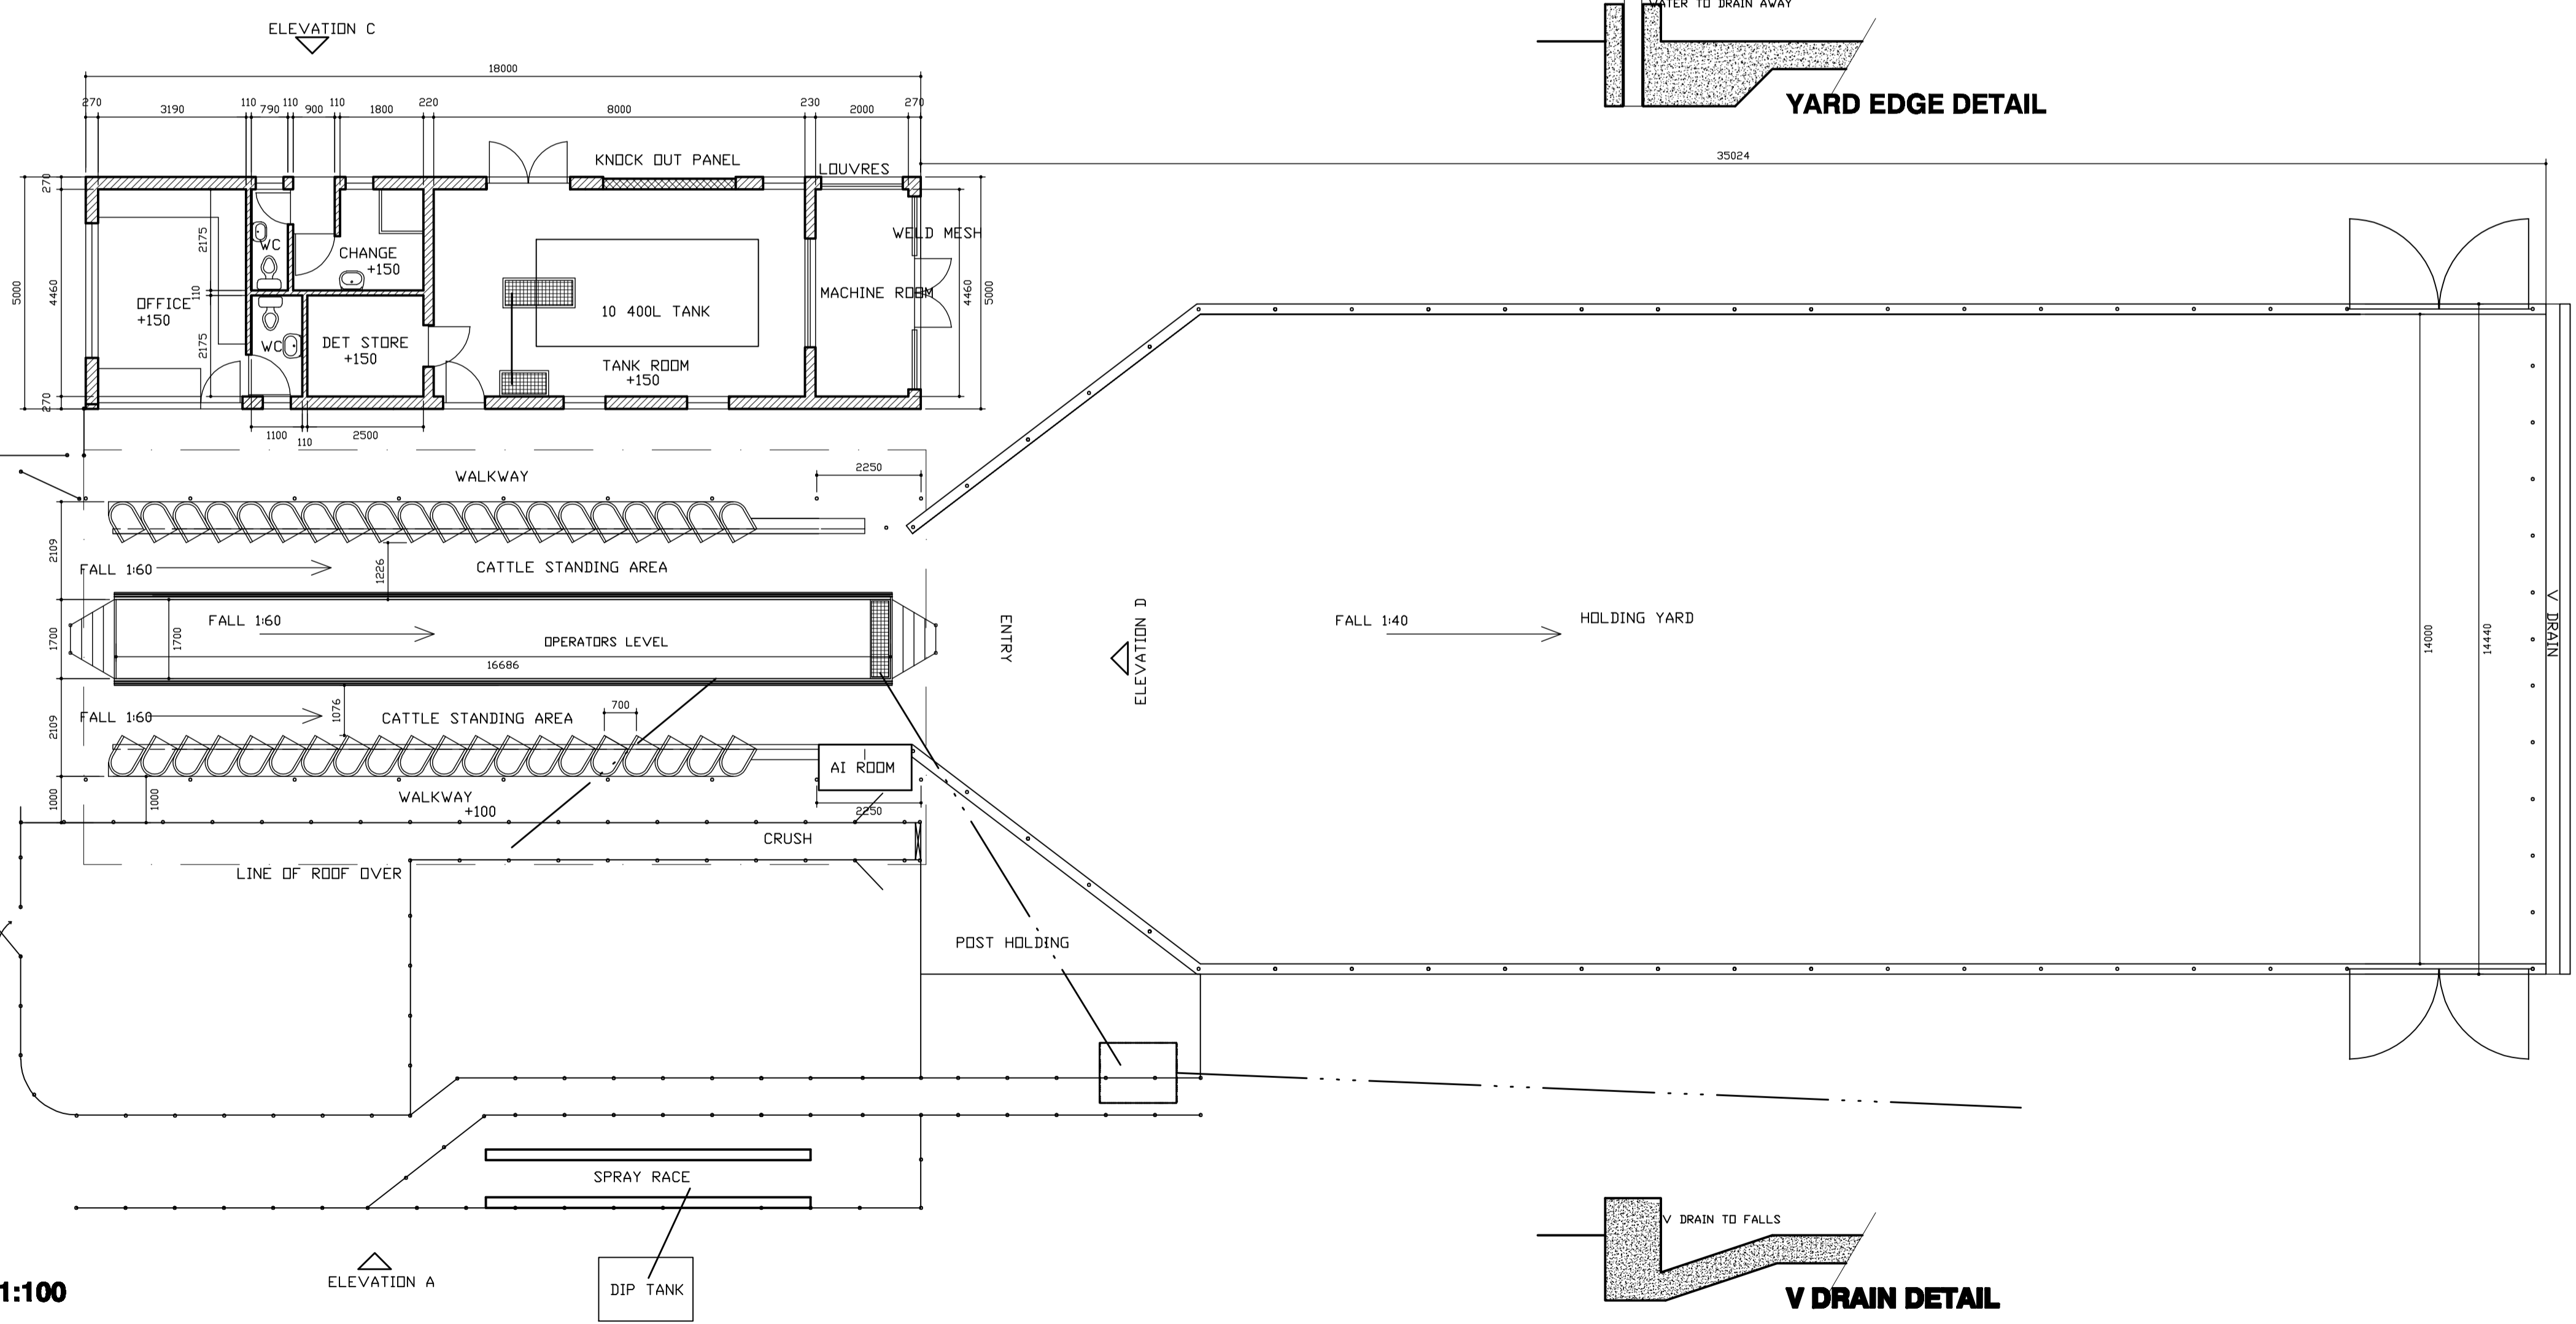


PLAN
Scale 1:100

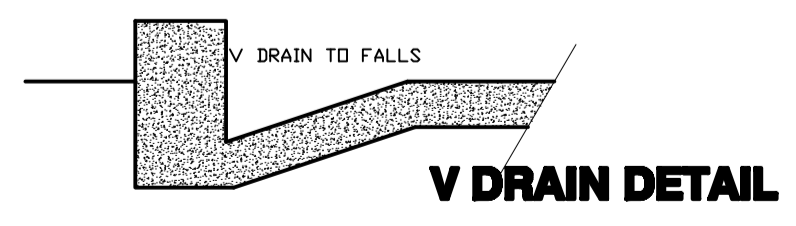

V DRAIN DETAIL


all dimensions to be checked on site before any work is put in hand
 alle maties moet op terrein nagegaan word alvorens enige werk in aanvang neem
 copyright reserved kopiesreg voorbehou

PAUL KILLEEN
 36 Ruth street
 Glen Hurd
 Port Elizabeth
 TEL: (041) 3653867
 FAX: 086 6465047
 CELL: 072 3768300
 E MAIL: prk@isat.co.za



ARCHITECTURAL DESIGN
AND DRAFTING

client
NORTHFIELD ENGINEERING (PTY) LTD

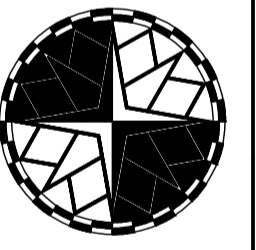

project
CONCEPT PLAN 20 POINT SWINGOVER DAIRY NTUSI DAIRY Pty. Ltd.

drawing
PLAN, SECTION AND ELEVATIONS CONCEPT PLAN

scale	date	drawn	rev no.
AS SHOWN	FEB 12	PRKCAD	
skaal	datum	geteken	her nr.

technologists signature
 owner's signature
 REGISTERED SENIOR PROFESSIONAL ARCHITECTURAL TECHNOLOGIST
 SACAP REG. NO. ST 1192

project no.	dwg no.
NE/01	W01B
projek nr.	tek nr.