


# APPENDIX A

---

## LOCALITY MAPS



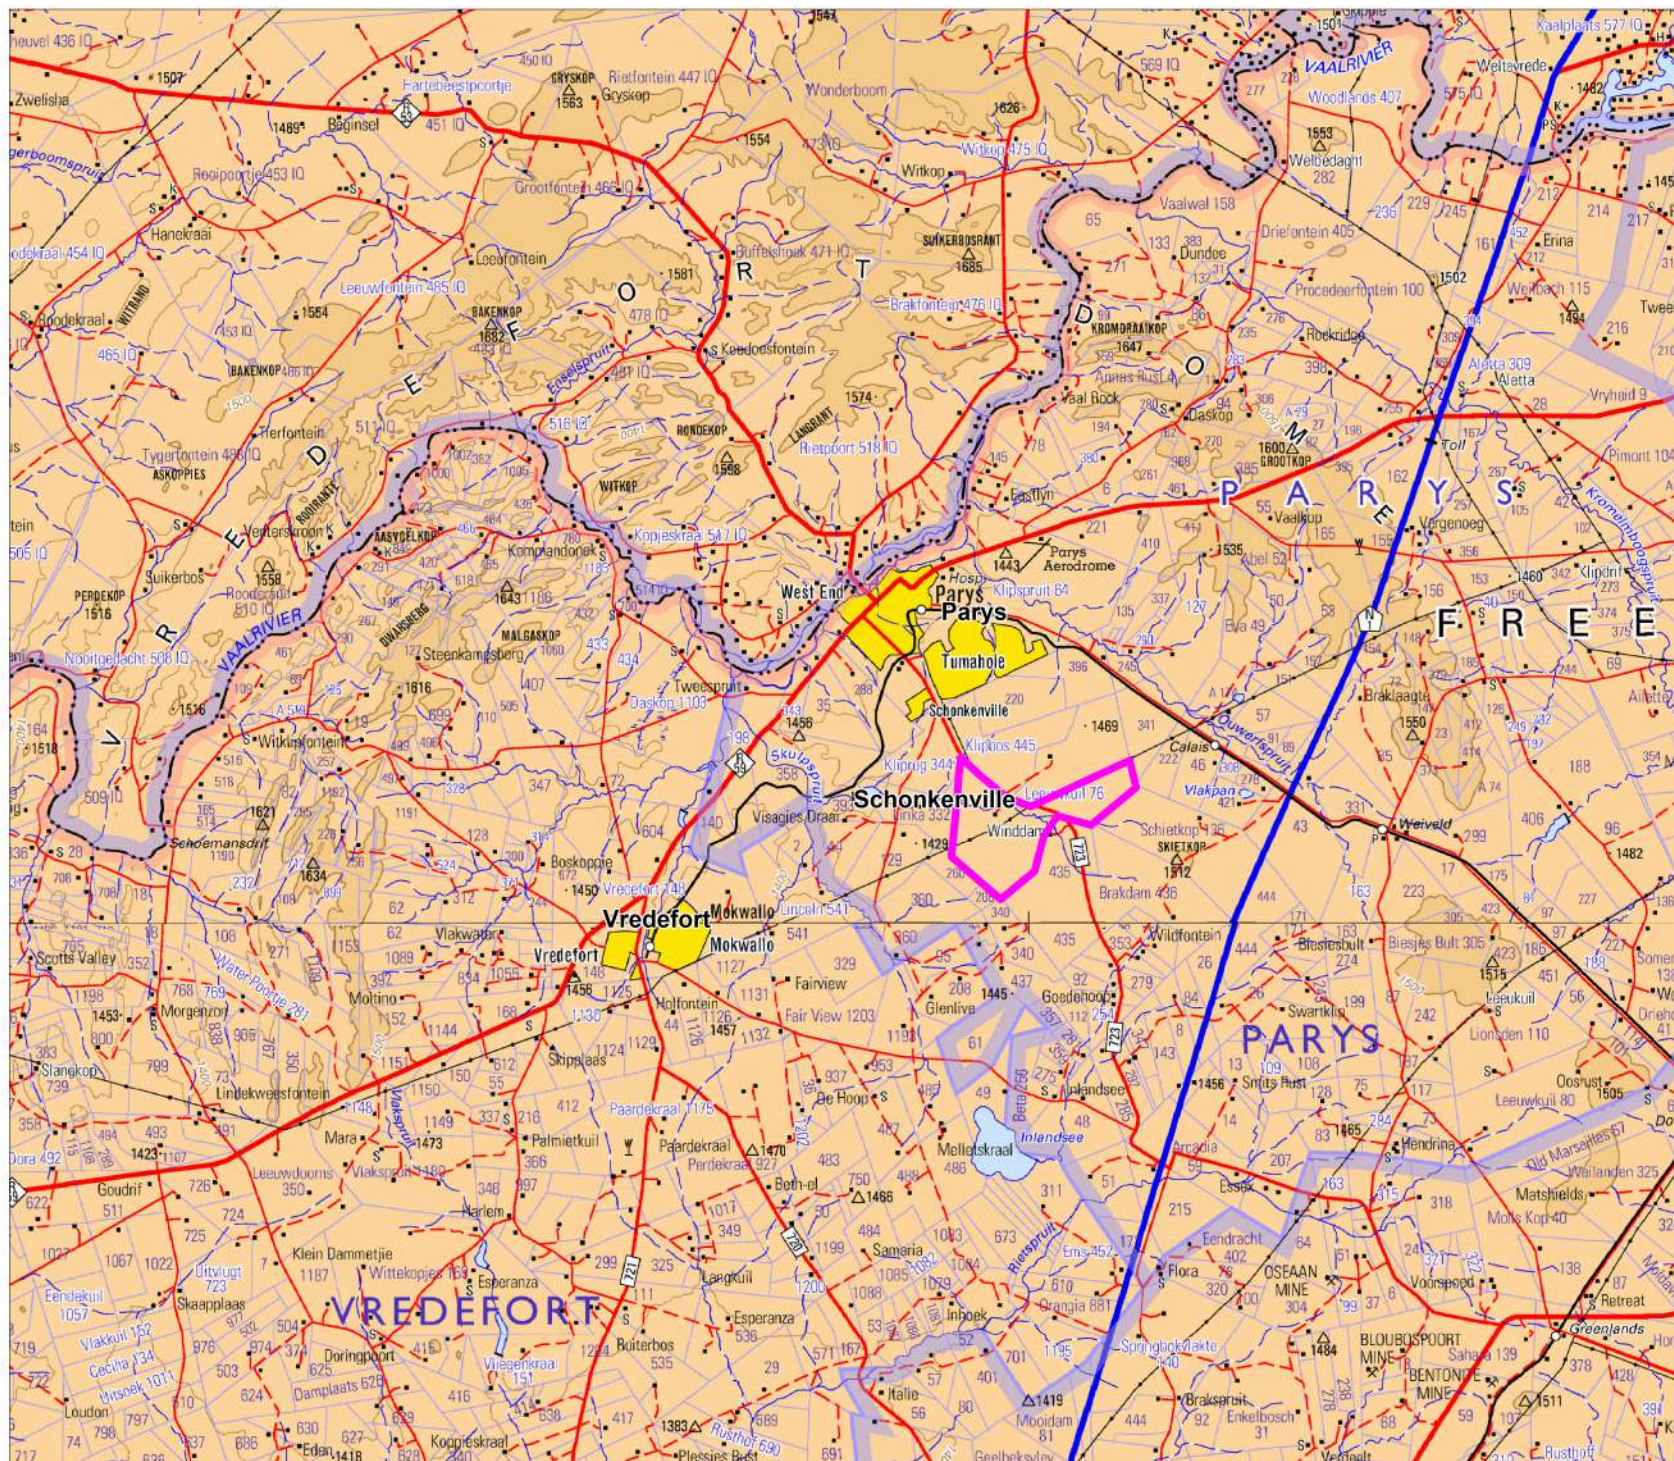

## Parys Solar PV Project

## Regional Locality Map

### Legend

#### PARYS PV PROJECT

Property Boundary

# NEMAI GREEN

Environmental Solutions for a Sustainable Future



Scale 1:250000






## Parys 200MW Solar PV Project

### Project Locality Map

#### Legend

##### Parys Layout

-  Inverters
-  PV infrastructure
-  BESS
-  Buildable\_Area
-  Collector
-  Existing Eskom Substation
-  Laydown\_Areas
-  OSS
-  O & M Buildings
-  Project\_Boundary
-  Proposed\_Access\_Roads
-  Proposed Western Powerline
-  Proposed Eastern Powerline
-  Proposed Grid Connection Powerline
-  Existing Eskom Tx Lines

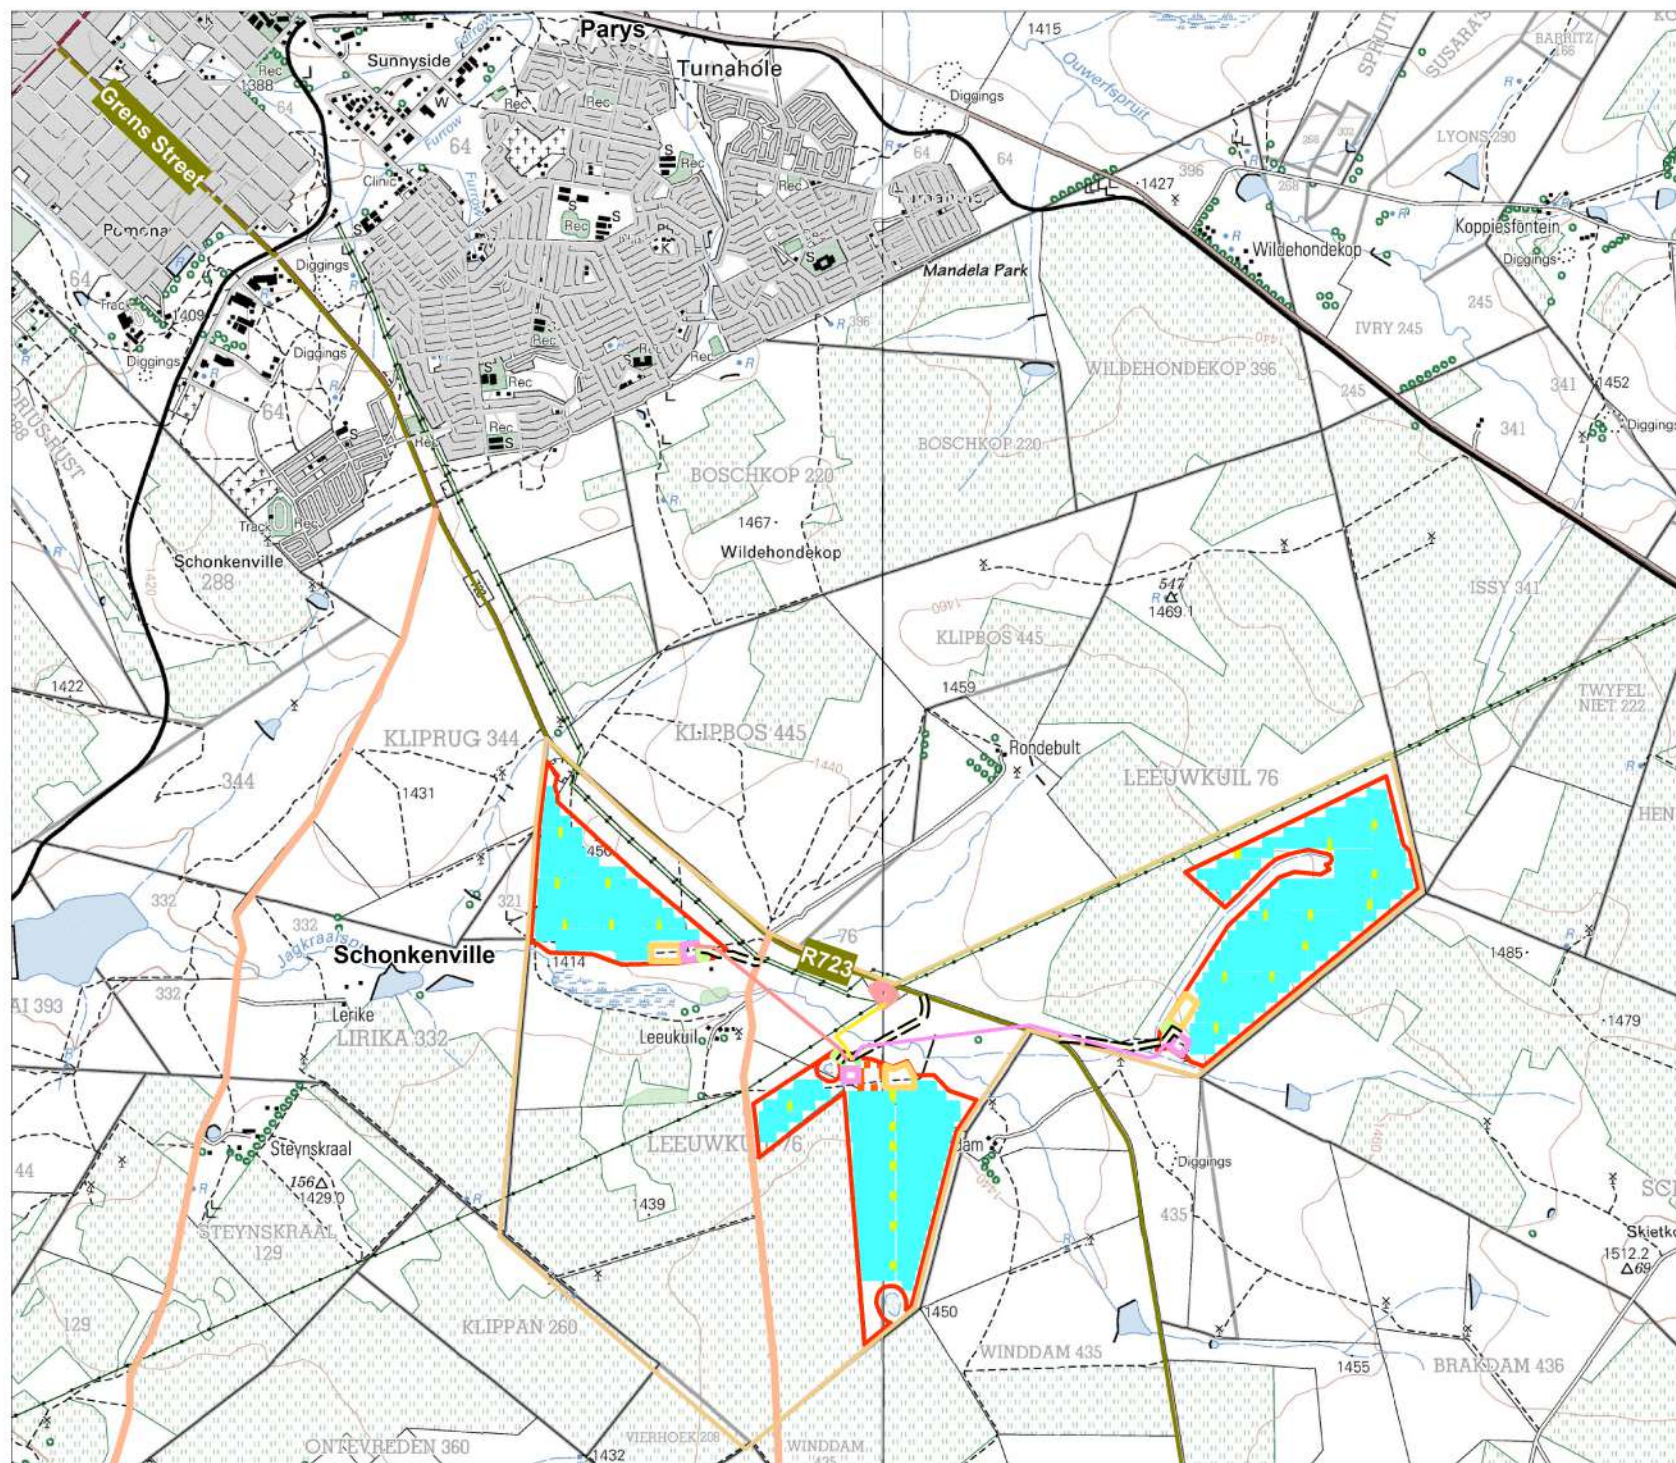


# NEMAI GREEN

Environmental Solutions for a Sustainable Future



Scale 1:50000

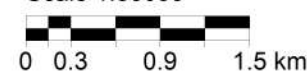



# Parys 200MW Solar PV Project

## PV Area 1 Layout Map

### Legend

#### Parys Layout



-  Inverters
-  PV infrastructure
-  Buildable\_Area
-  Laydown\_Areas
-  OSS
-  O\_&\_M\_Buildings
-  Project\_Boundary
-  Proposed\_Access\_Roads
-  Internal roads
-  Proposed Eastern Powerline
-  Existing Eskom Tx Lines

**NEMAI GREEN**


Environmental Solutions for a Sustainable Future



Scale 1:12500

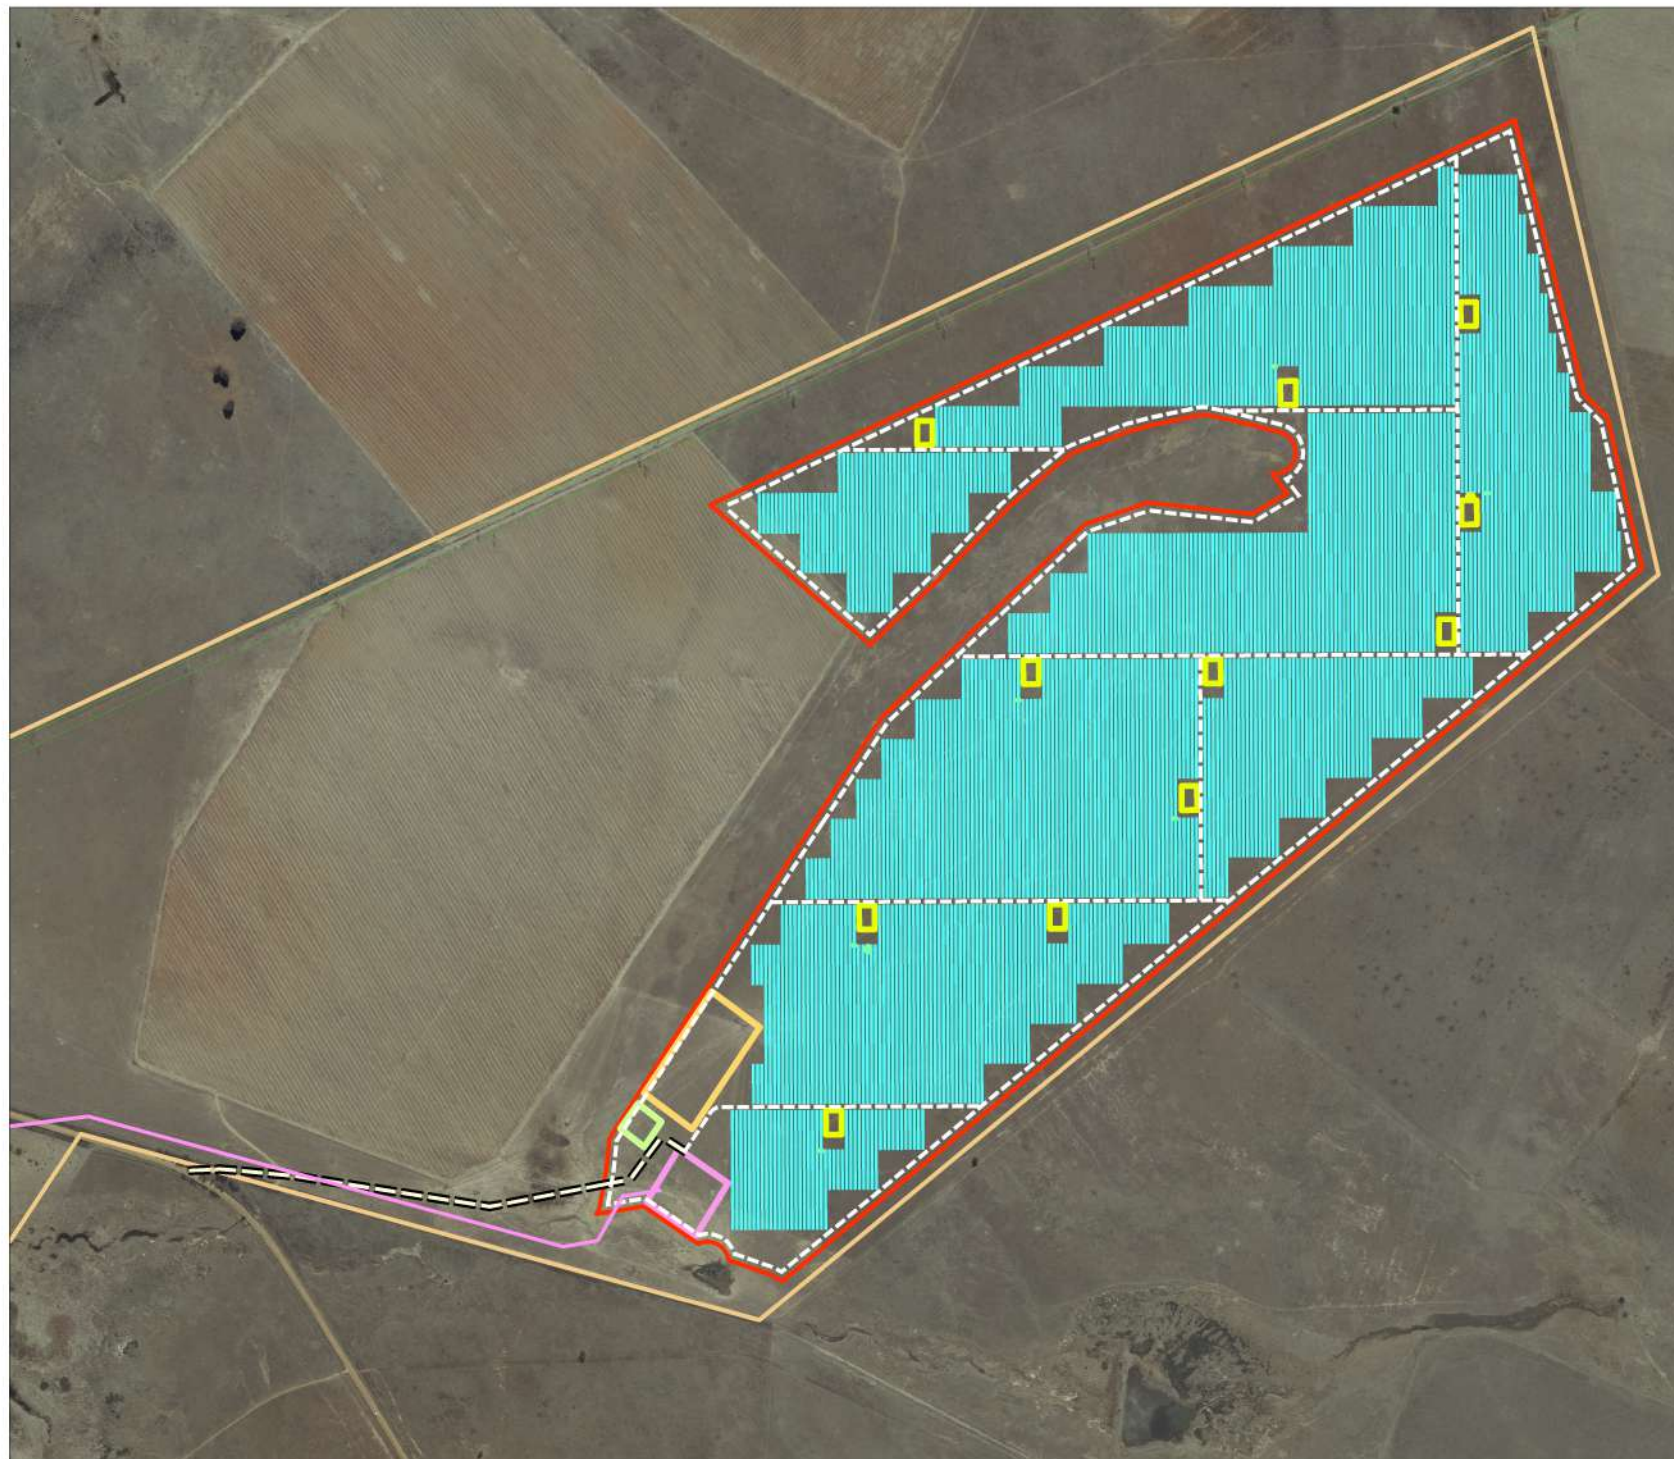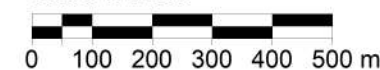



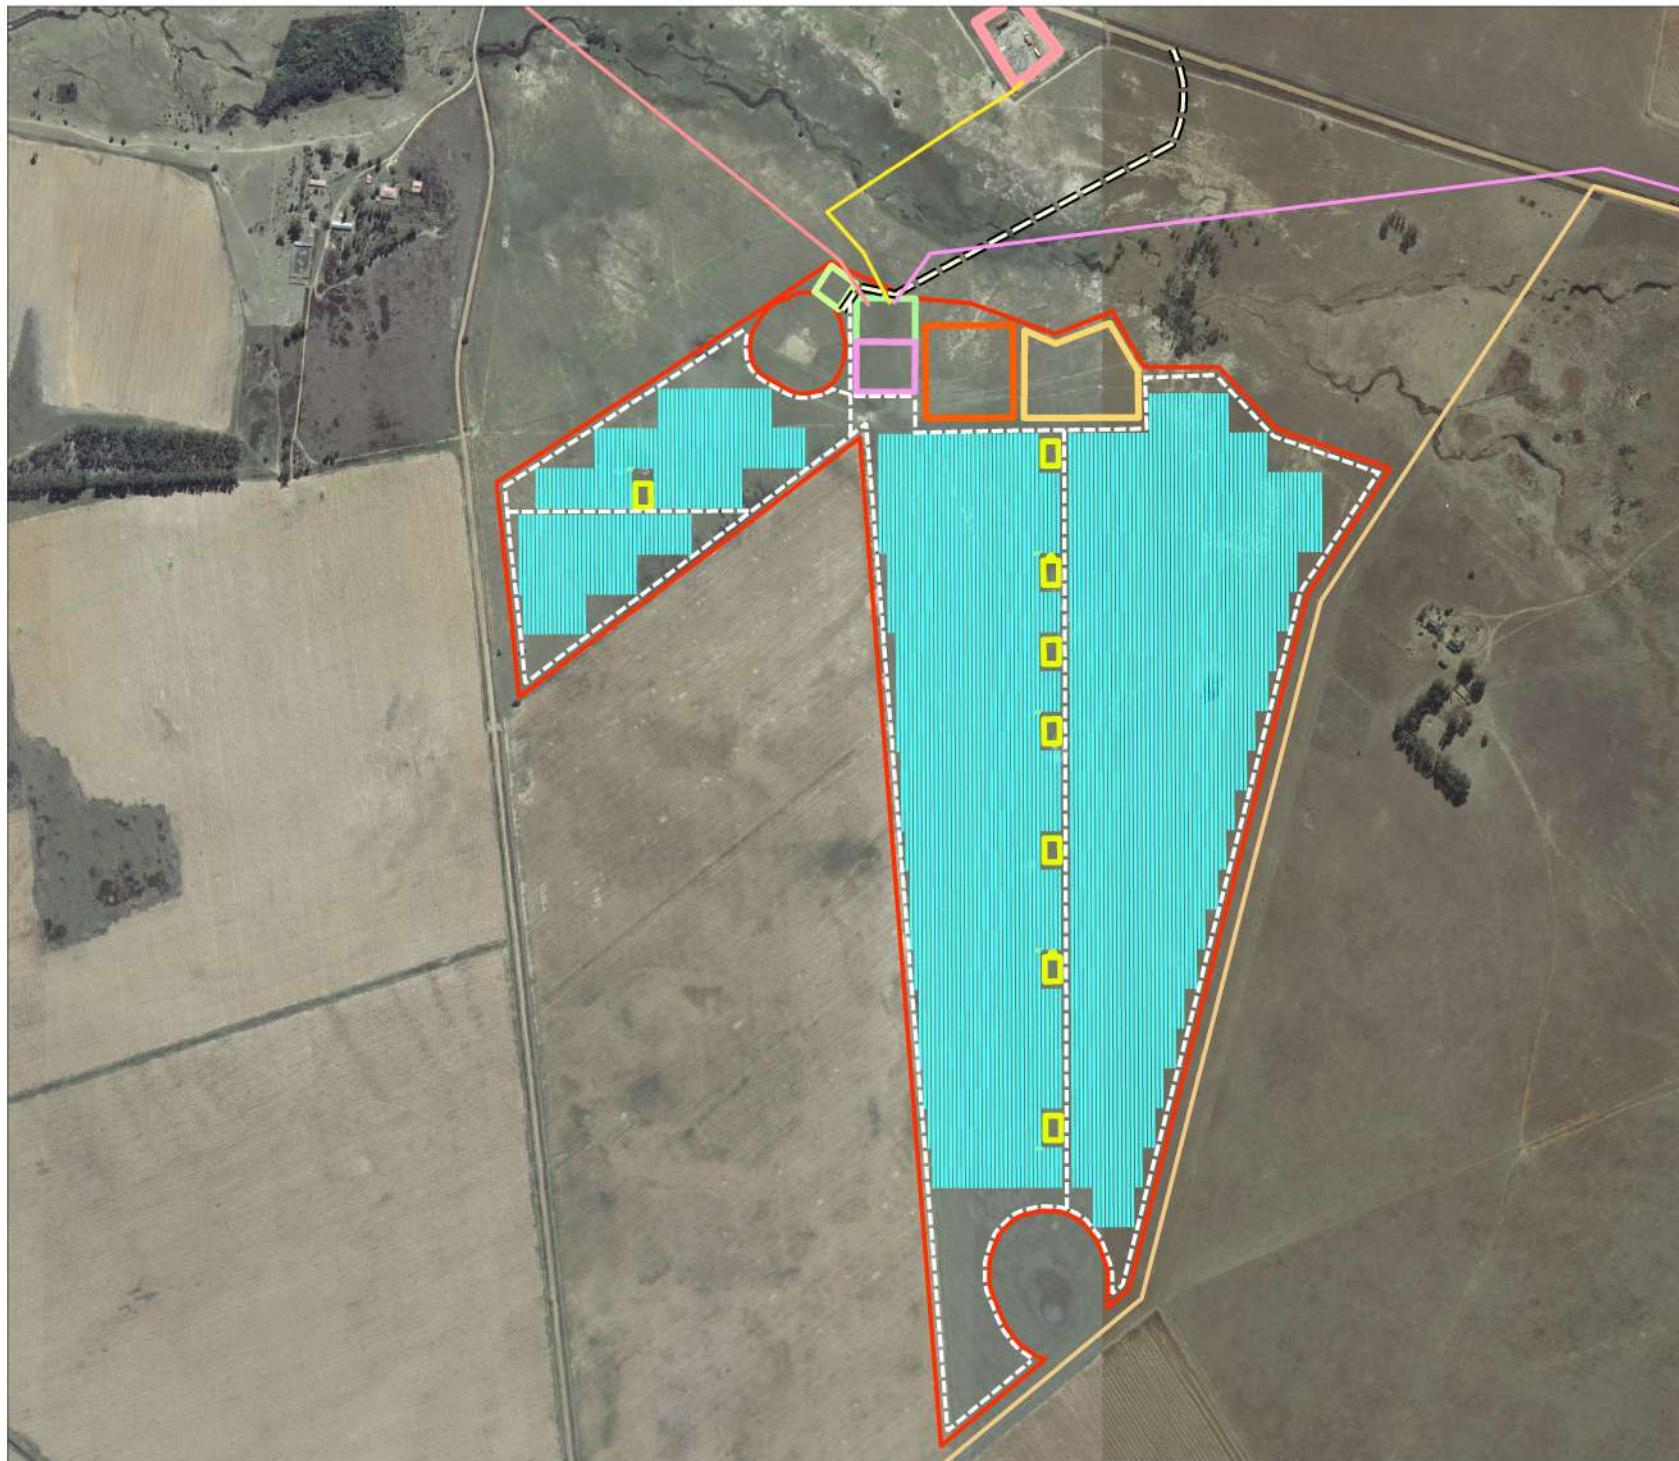

### PV Area 2 Layout Map


### Parys Layout

- Inverters
- PV infrastructure
- BESS
- Buildable\_Area
- Collector
- Existing Eskom Substation
- Laydown\_Areas
- OSS
- O\_&M\_Buildings
- Project\_Boundary
- = Proposed\_Access\_Roads
- Internal roads
- Proposed Western Powerline
- Proposed Eastern Powerline
- Proposed Grid Connection Powerline
- Existing Eskom Tx Lines

Environmental Solutions for a Sustainable Future



Scale 1:12500

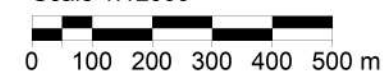



## Parys 200MW Solar PV Project

### PV Area 3 Layout Map



Legend	
<u>Parys Layout</u>	
	Inverters
	PV infrastructure
	BESS
	Buildable_Area
	Collector
	Existing Eskom Substation
	Laydown_Areas
	OSS
	O_&_M_Buildings
	Project_Boundary
	Proposed_Access_Roads
	Internal roads
	Proposed Western Powerline
	Proposed Eastern Powerline
	Proposed Grid Connection Powerline
	Existing Eskom Tx Lines

**NEMAI GREEN**

Environmental Solutions for a Sustainable Future



Scale 1:12500

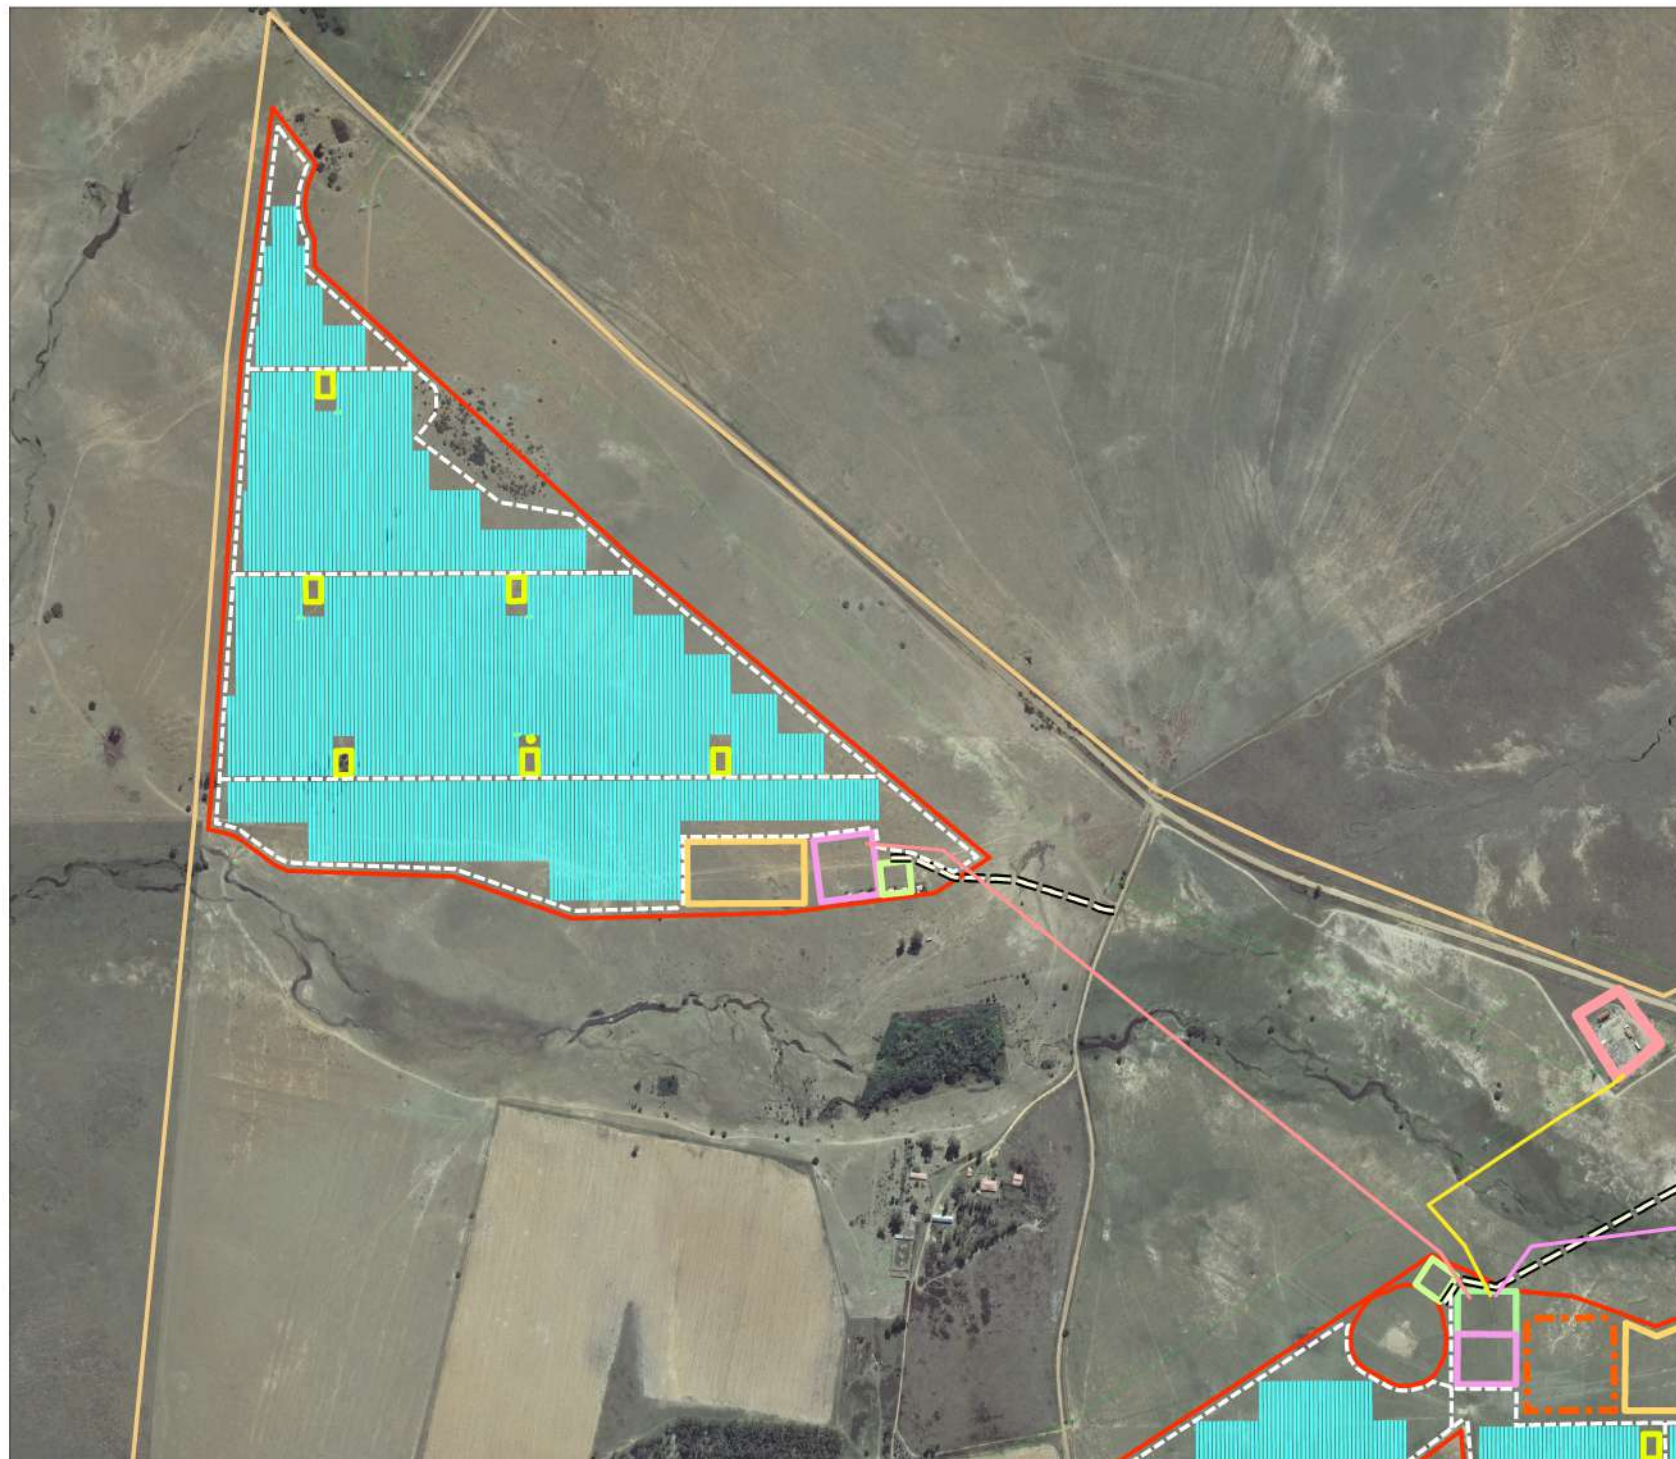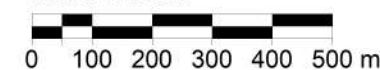





## Parys 200MW Solar PV Project

### Sensitivity Map

#### Legend

##### Cadastral

A Parent farms

Farm portions

##### FS Biodiversity Plan PUs

CBA2

##### Watercourses

Perennial River

Non-perennial River

Dam

National Wetland Map 5

##### Threatened Ecosystems

VU

##### Parys Layout

Inverters

PV infrastructure

BESS

Buildable\_Area

Collector

Existing Eskom Substation

Laydown\_Areas

OSS

O\_ & M\_Buildings

Project\_Boundary

Proposed\_Access\_Roads

Internal roads

Proposed Western Powerline

Proposed Eastern Powerline

Proposed Grid Connection Powerline

Existing Eskom Tx Lines

# NEMAI GREEN

Environmental Solutions for a Sustainable Future.



Scale 1:30000

