

APPENDIX A

Maps



- Legend:**
- Existing Cemetery
 - Proposed Expansion
 - Proposed Expansion (Alternative)
 - Proposed New Cemetery


Google Earth
 © 2018 AIRGIS (Pty) Ltd
 © 2019 Maxar Technologies

TYPE OF PLAN: LOCALITY PLAN

PROJECT:
 THE PROPOSED EXPANSION OF AN EXISTING CEMETERY AND THE PROPOSED CONSTRUCTION OF A NEW CEMETERY, KAKAMAS

PROJECT BY:
 KAI IGARIB LOCAL MUNICIPALITY

DRAWN BY:
 HS

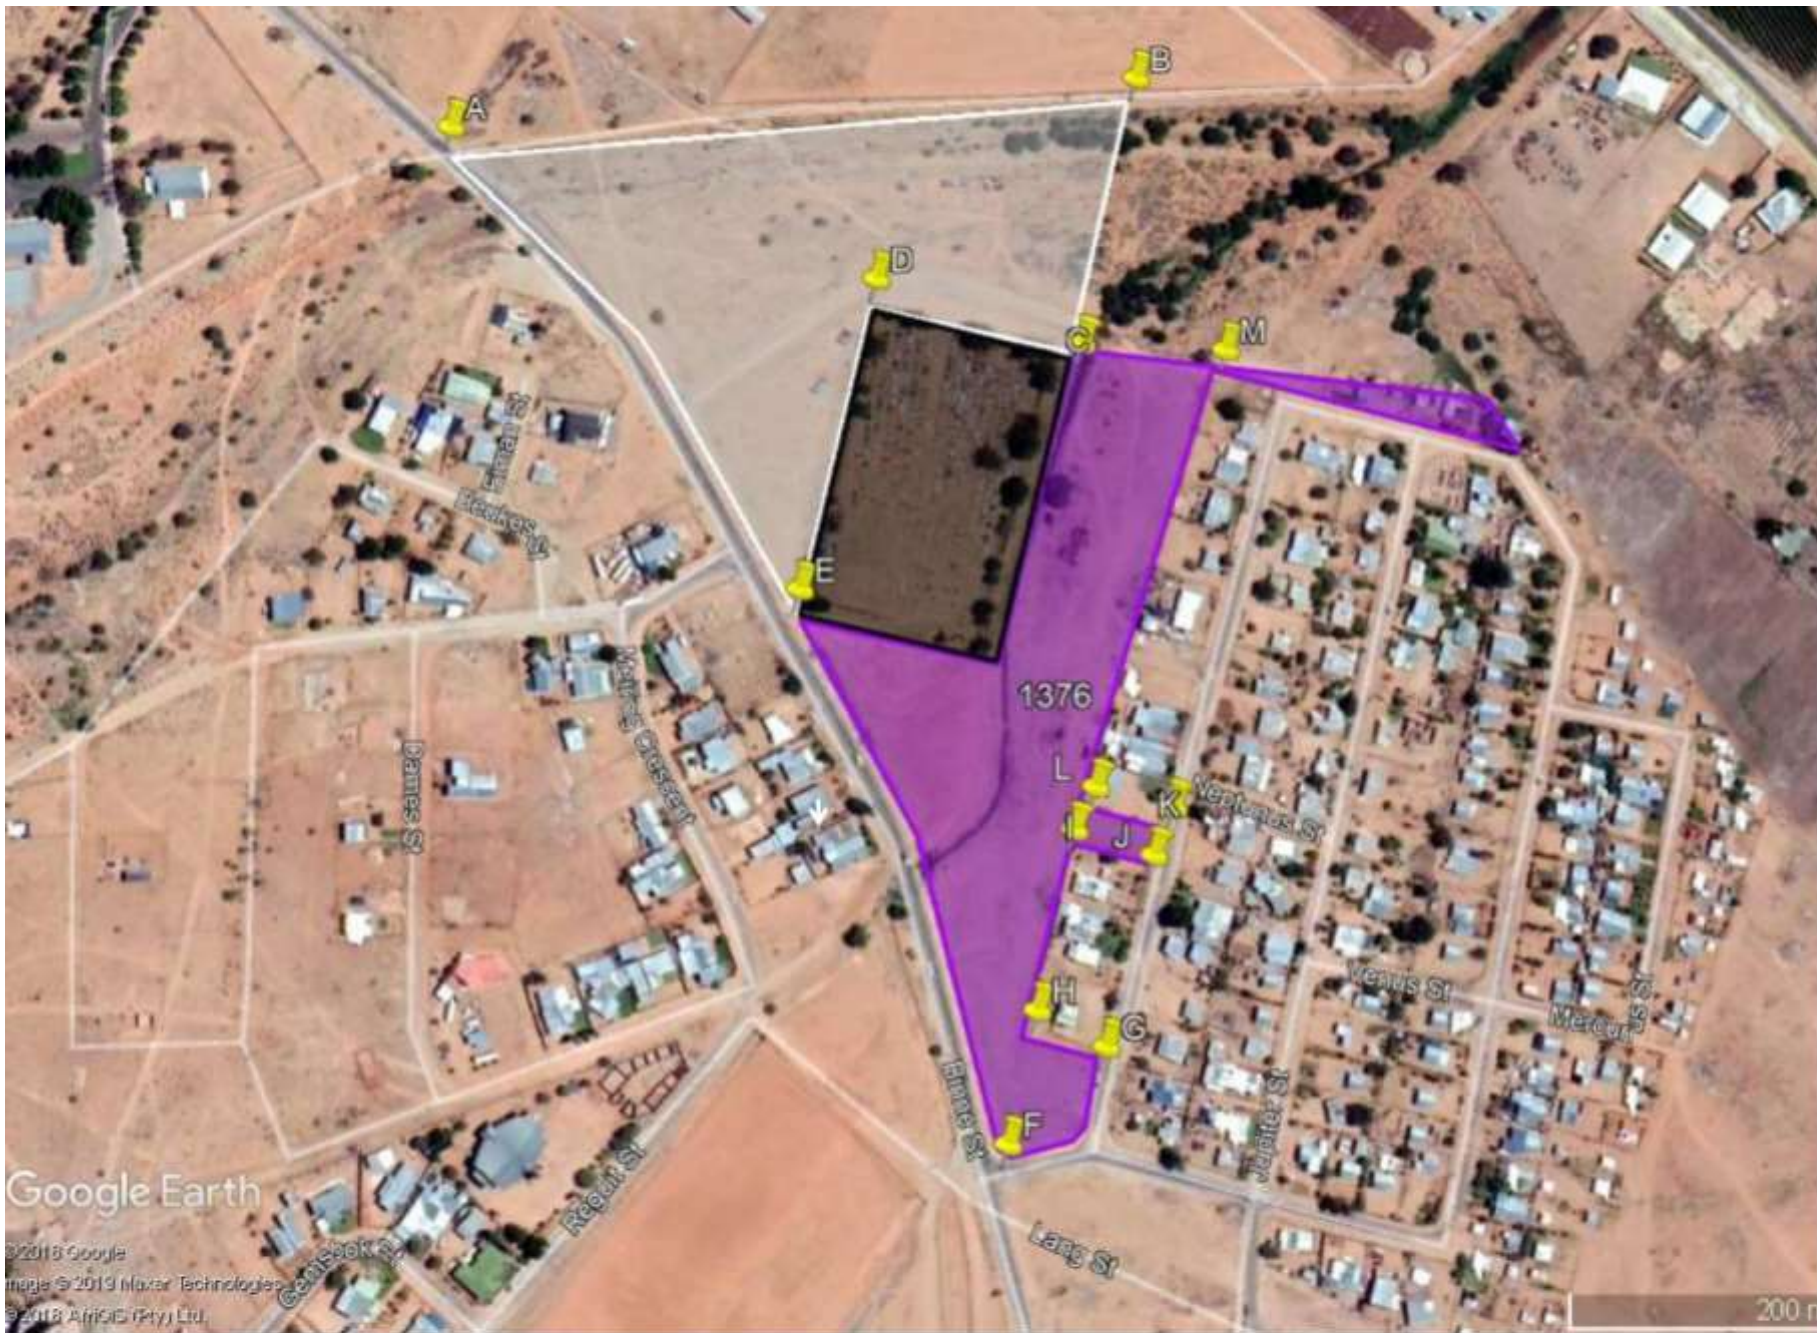

Legend:


- Existing Cemetery
- Proposed Expansion
- Proposed Expansion (Alternative)
- Proposed New Cemetery

Coordinates:

- A: 28°46'50.71"S; 20°37'27.49"E
- B: 28°46'50.35"S; 20°37'39.48"E
- C: 28°46'54.47"S; 20°37'38.33"E
- D: 28°46'53.35"S; 20°37'34.82"E
- E: 28°46'58.05"S; 20°37'33.35"E
- F: 28°47'6.31"S; 20°37'36.53"E
- G: 28°47'4.96"S; 20°37'38.23"E
- H: 28°47'4.40"S; 20°37'37.10"E
- I: 28°47'1.79"S; 20°37'37.85"E
- J: 28°47'1.52"S; 20°37'39.53"E
- K: 28°47'1.52"S; 20°37'39.53"E
- L: 28°47'1.79"S; 20°37'37.85"E
- M: 28°46'54.66"S; 20°37'40.80"E

Google Earth

©2018 Google
 Image ©2019 Maxar Technologies
 ©2018 AirGIS Pty Ltd.

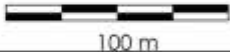


TYPE OF PLAN: LOCALITY PLAN

mda Town & Regional Planners,
 Environmental &
 Development Consultants
 T: 051 447 1583 | P.O. Box 20298, Willows, Bloemfontein, 9320
 F: 086 455 2566 | 9 Barnes Street, Westdene, Bloemfontein, 9301

PROJECT:
 THE PROPOSED EXPANSION OF AN EXISTING CEMETERY AND THE PROPOSED CONSTRUCTION OF A NEW CEMETERY, KAKAMAS


PROJECT BY:
 KAI IGARIB LOCAL MUNICIPALITY

DRAWN BY:
 HS

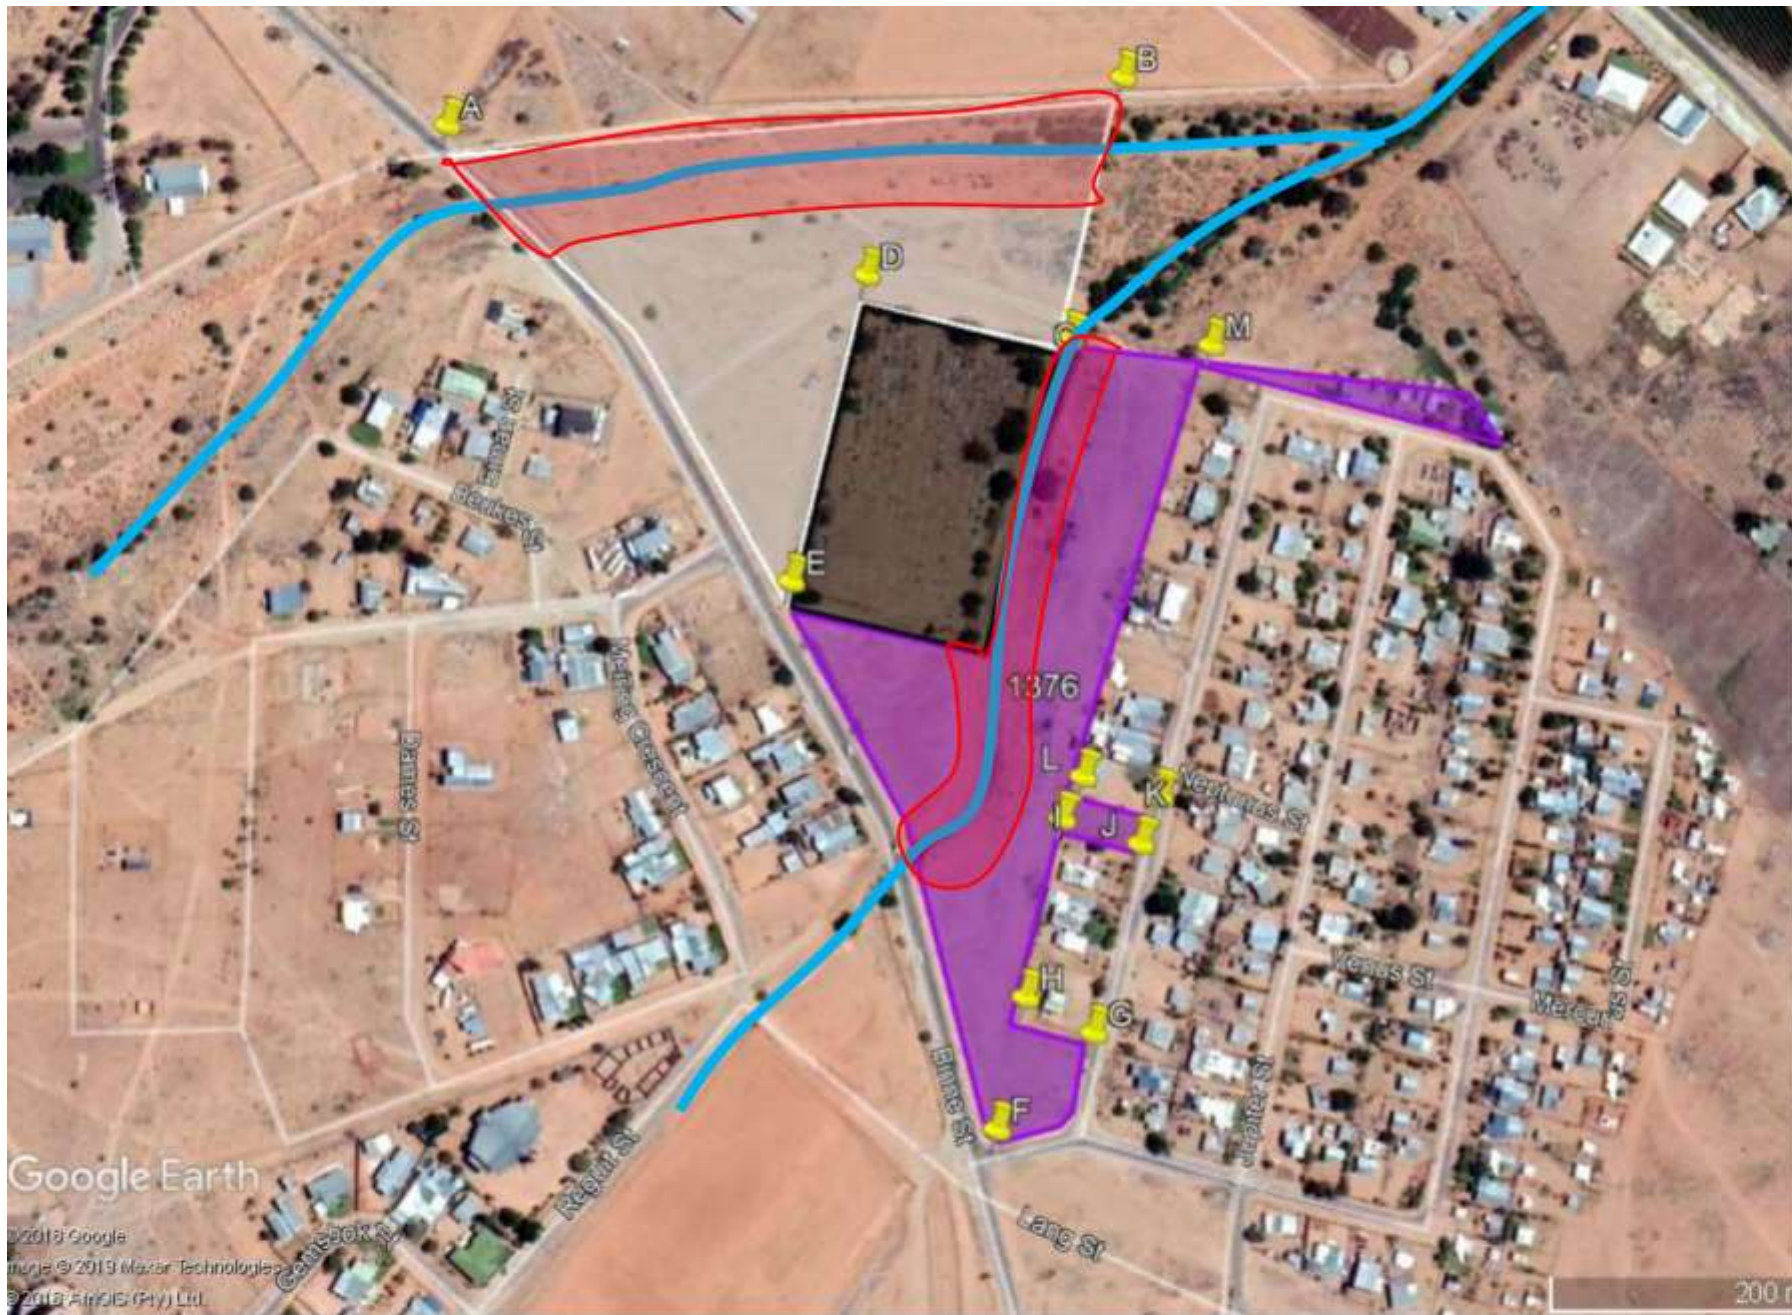

- Legend:**
- Existing Cemetery
 - ▭ Proposed Expansion
 - ▭ Proposed Expansion (Alternative)
 - Water Channels. No development activities may be undertaken in this section.
 - 20m buffer

Coordinates:
 A: 28°46'50.71"S; 20°37'27.49"E
 B: 28°46'50.35"S; 20°37'39.48"E
 C: 28°46'54.47"S; 20°37'38.33"E
 D: 28°46'53.35"S; 20°37'34.82"E
 E: 28°46'58.05"S; 20°37'33.35"E
 F: 28°47'6.31"S; 20°37'36.53"E
 G: 28°47'4.96"S; 20°37'38.23"E
 H: 28°47'4.40"S; 20°37'37.10"E
 I: 28°47'1.79"S; 20°37'37.85"E
 J: 28°47'1.52"S; 20°37'39.53"E
 K: 28°47'1.52"S; 20°37'39.53"E
 L: 28°47'1.79"S; 20°37'37.85"E
 M: 28°46'54.66"S; 20°37'40.80"E

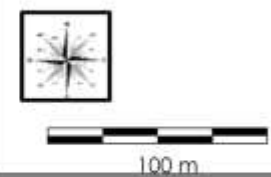

Google Earth
 ©2018 Google
 map data ©2019 Maxar Technologies
 ©2018 ANDIS (Pty) Ltd

TYPE OF PLAN: LOCALITY PLAN

mda Town & Regional Planners,
 Environmental &
 Development Consultants
 T: 051 447 1583 | P.O. Box 20298, Willows, Bloemfontein, 9320
 F: 086 455 2568 | 9 Barnes Street, Westdene, Bloemfontein, 9301

PROJECT:
 THE PROPOSED EXPANSION OF AN EXISTING CEMETERY AND THE PROPOSED CONSTRUCTION OF A NEW CEMETERY, KAKAMAS

PROJECT BY:
 KAI IGARIB LOCAL MUNICIPALITY

DRAWN BY:
 HS



Legend:

— Proposed New Cemetery

Coordinates:

A: 28°47'31.98"S, 20°36'41.26"E

B: 28°47'33.30"S, 20°36'47.70"E

C: 28°47'41.26"S, 20°36'43.35"E

D: 28°47'40.69"S, 20°36'39.62"E

Google Earth

Image © 2019 Maxar Technologies

300 m



150 m

TYPE OF PLAN: LOCALITY PLAN



Town & Regional Planners,
Environmental &
Development Consultants

T: 051 447 1583 | P.O. Box 20298, Willows, Bloemfontein, 9320
F: 086 455 2568 | 9 Barnes Street, Westdene, Bloemfontein, 9301

PROJECT:


THE PROPOSED EXPANSION OF AN EXISTING CEMETERY AND THE PROPOSED CONSTRUCTION OF A NEW CEMETERY, KAKAMAS

PROJECT BY:

KAI IGARIB LOCAL MUNICIPALITY

DRAWN BY:

HS

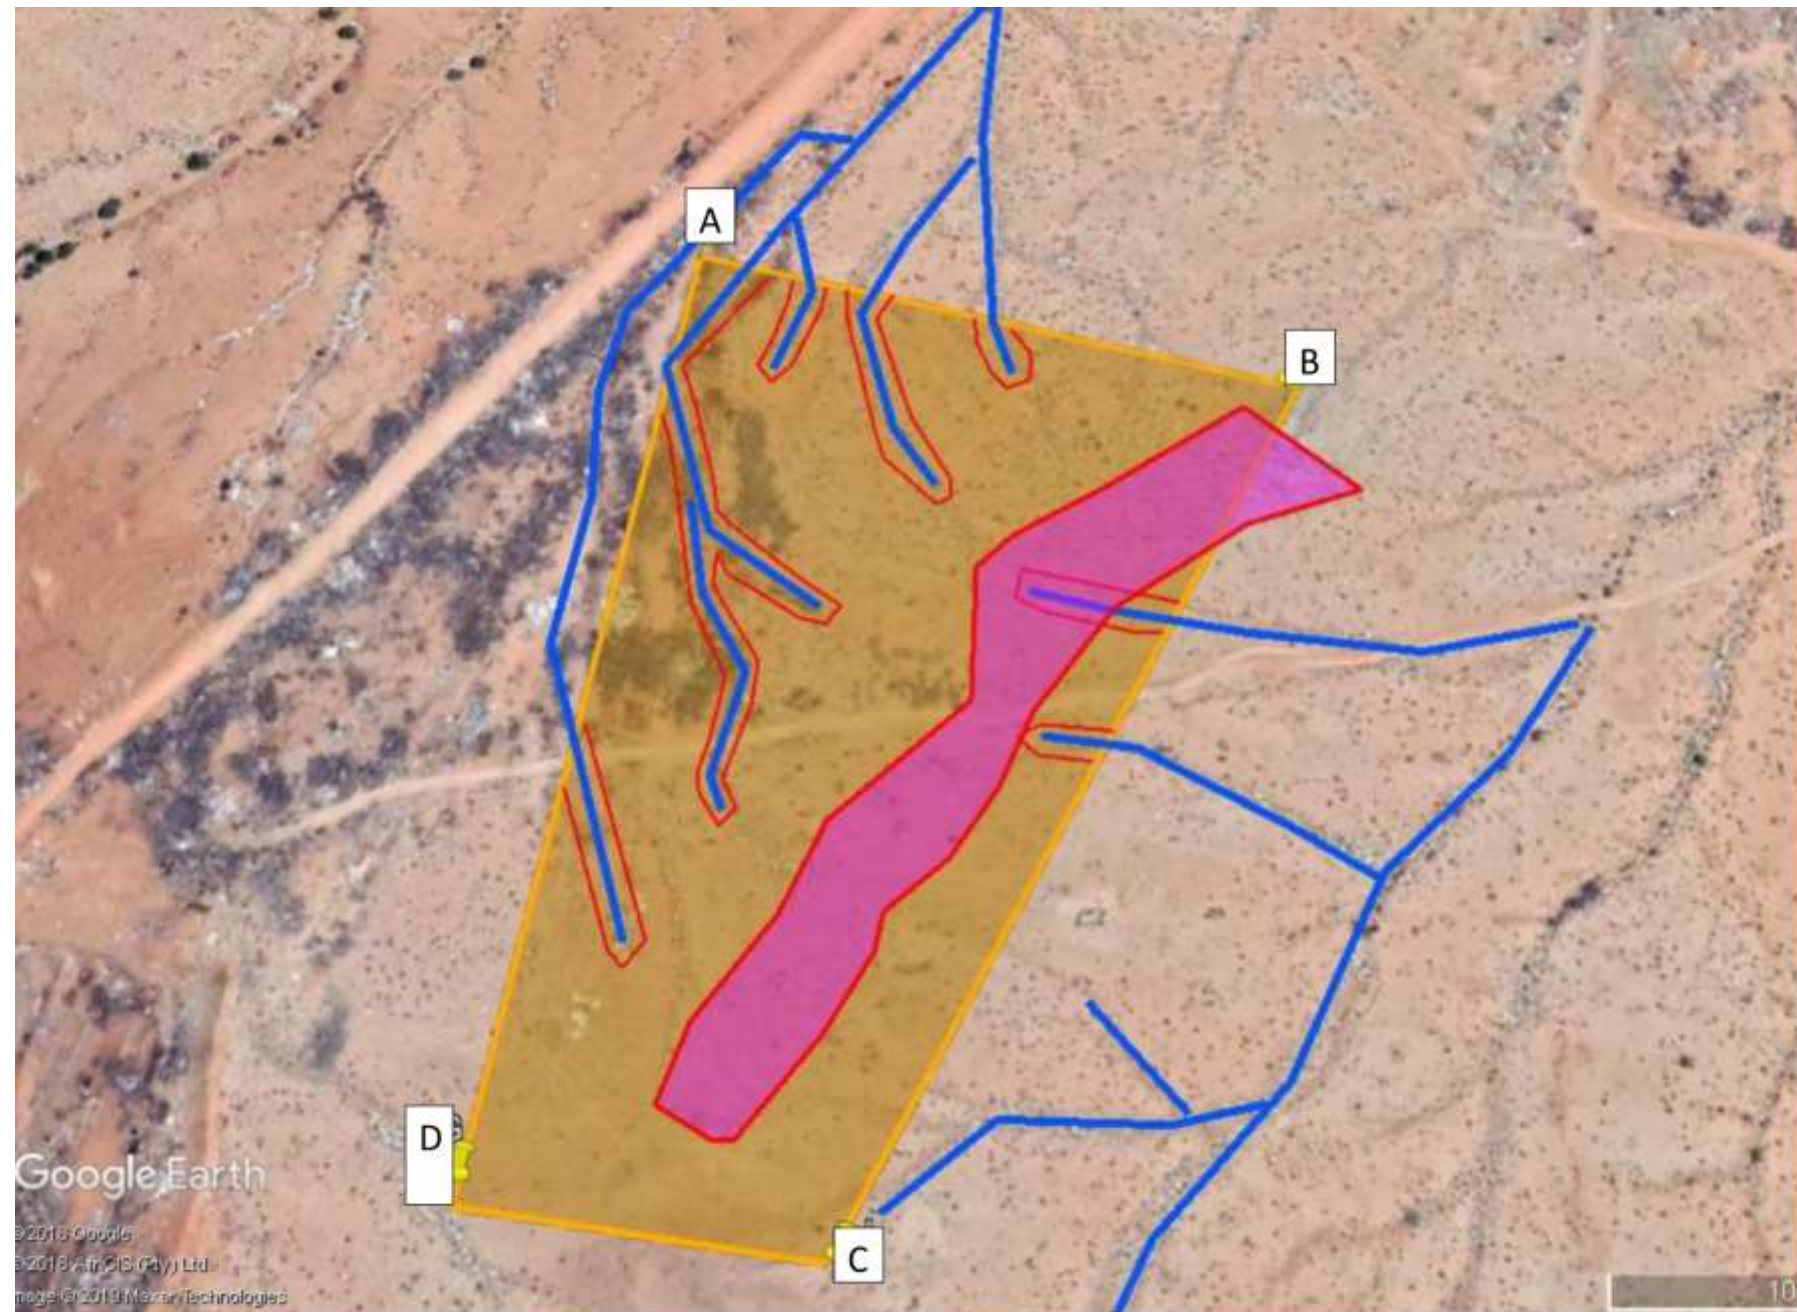

Legend:

- Proposed New Cemetery
- Quartzite Ridge Crest
- Water Channels. No development activities may be undertaken in this section.
- Buffer Areas

Coordinates:

A: 28°47'31.98"S; 20°36'41.26"E
 B: 28°47'33.30"S; 20°36'47.70"E
 C: 28°47'40.70"S; 20°36'39.62"E
 D: 28°47'41.26"S; 20°36'43.35"E

Google Earth
 © 2018 Google
 © 2018 AfrGIS (Pty) Ltd
 Image © 2018 Maxar Technologies



TYPE OF PLAN: LOCALITY PLAN

mda Town & Regional Planners,
 Environmental &
 Development Consultants

T: 051 447 1583 P.O. Box 20298, Willows, Bloemfontein, 9320
 F: 086 455 2568 | 9 Barnes Street, Westdene, Bloemfontein, 9301

PROJECT:
 THE PROPOSED EXPANSION OF AN EXISTING CEMETERY AND THE PROPOSED CONSTRUCTION OF A NEW CEMETERY, KAKAMAS

PROJECT BY:
 KAI !GARIB LOCAL MUNICIPALITY

DRAWN BY:
 HS