


PROPOSED WATER SUPPLY SCHEME FOR BOTSWANA, MIDDLEPUTS AREA, NORTHERN CAPE

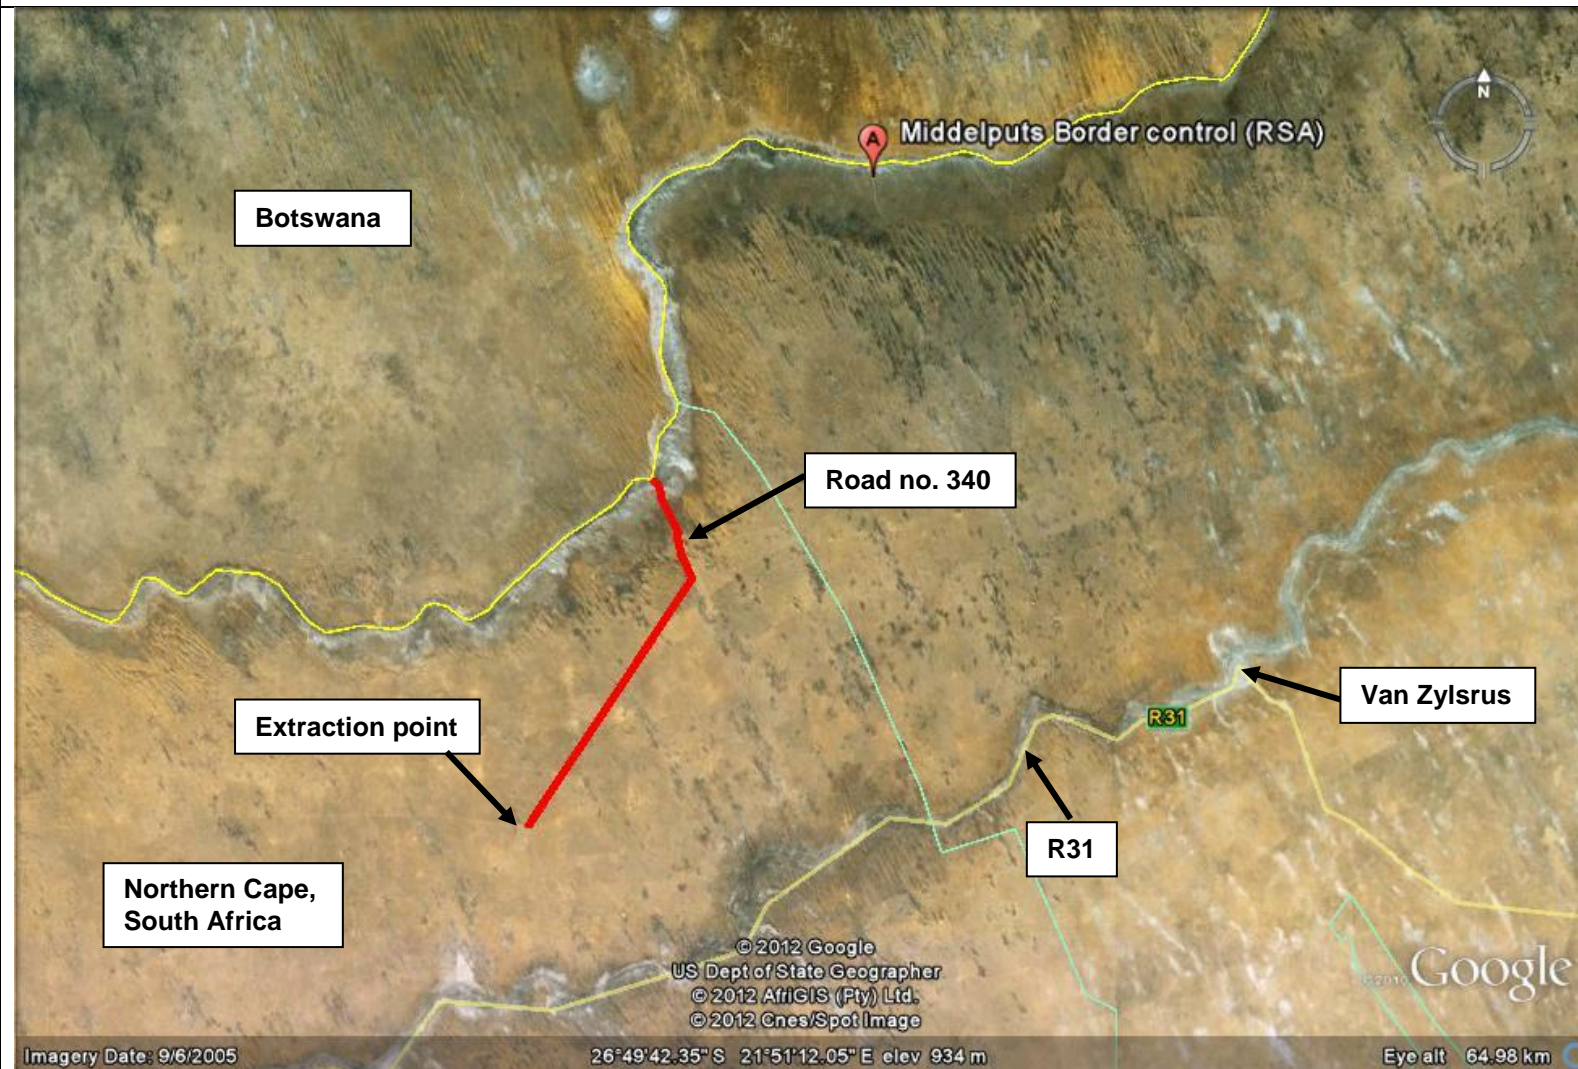

SITE CO-ORDINATES

Start point: 26° 56'53.42" S
21° 43'18.78" E
Middle point: 26° 50'37.88" S
21° 47'59.31" E
End point: 26° 48'07.51" S
21° 46'50.63" E

 PROPOSED
PIPELINE



DEA REF: 14/12/16/3/3/1/709

JANUARY 2013

EnviroAfrica cc