

Ged. 4 van die plaas of the farm  
**BORNST 107 L.S**

**VERWYSING / REFERENCE GEBRUIKSONE / USE ZONE**

- "Landbou" "Agriculture"
- "Inrigting" "Institution"
- Bylaag Annexure

**VIR GOEDKEURING AANBEVEEL RECOMMENDED FOR APPROVAL**

**GOEDGEKEUR APPROVED**

PROPOSED INSTITUTION  
ON PTN 4 OF THE FARM  
BORNST 107 L.S.


- KEY:
- Subject property (Ptn 4 Bornst 107 LS)
  - Proposed 'Institution' (area to be re-zoned)
  - Proposed land use - Institutional buildings
  - Proposed land use - Cemetery
  - Proposed parking areas



**Davel**  
CONSULTING PLANNERS

DAVEL CONSULTING PLANNERS CC  
WG Davel Pr. PLN (AJ9411997)  
Quattro Plaza Suite 2,  
13 Watermelon St. Platinum Park  
Tel: (015) 297 1261  
E-mail: [davel.planner@vodamail.co.za](mailto:davel.planner@vodamail.co.za)

Drawn: J. Segor 2014  
Checked: M. van der Merwe  
Compiled For: AWC Bornston

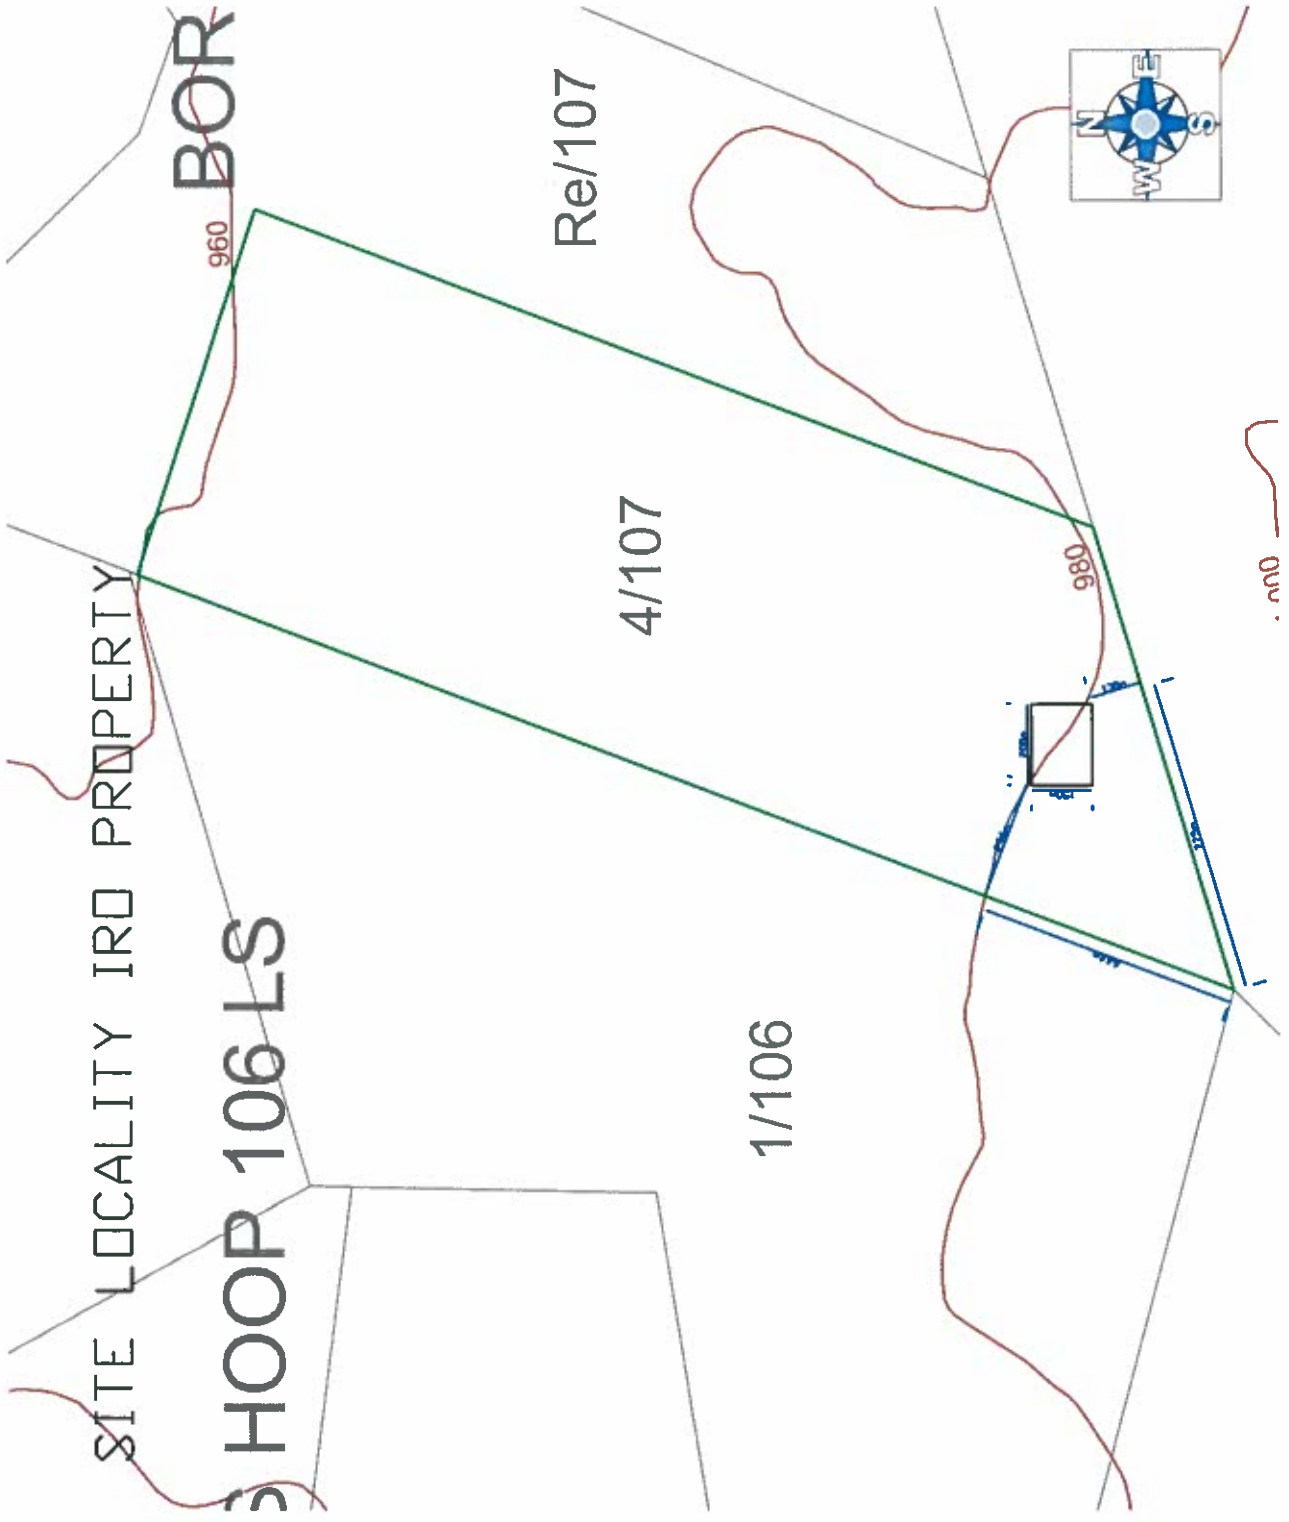

SITE LOCALITY IRD PROPERTY


HOOP 106 LS

BOR

Re/107


4/107

1/106

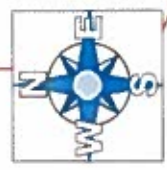

.nno

# SITE LOCALITY IRØ PROPERTY

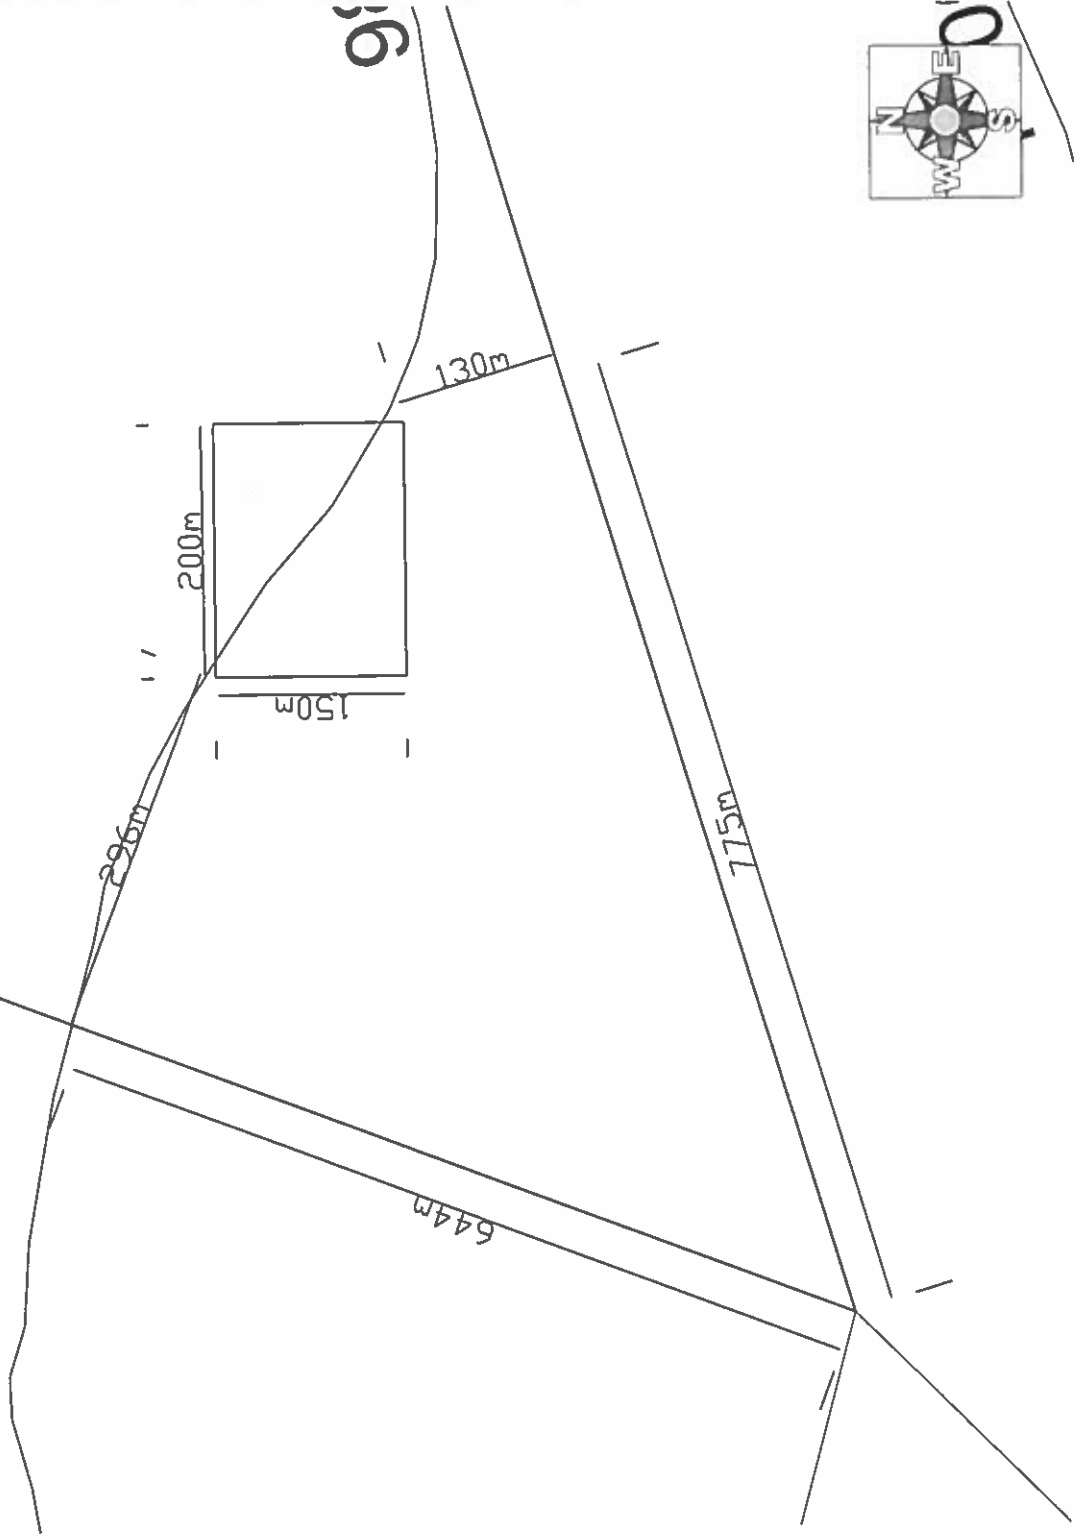

PROPOSED INSTITUTION  
ON PTN 4 OF THE FARM  
BORNST 107 L.S.

- KEY:
- Subject property (Ptn 4 Bornst 107 LS)
  - Proposed "Institution" area to be rezoned
  - Proposed land use - institutional buildings
  - Proposed land use - cemetery
  - Proposed parking areas

**Davel**  
CONSULTING PLANNERS

**DAVEL CONSULTING PLANNERS CC**  
WG Davel Pt. PLN (A/941/1997)  
Quattro Plaza Suite 2,  
13 Watermelon St. Platinum Park  
Tel: (015) 297 1261  
E-mail: [davel.planners@vodamail.co.za](mailto:davel.planners@vodamail.co.za)

Date: 1 Sept 2014  
Ref: dcp2282  
Compiled by: Davel Consulting Planners  
Compiled for: MK Bredson