


APPENDIX A

Maps

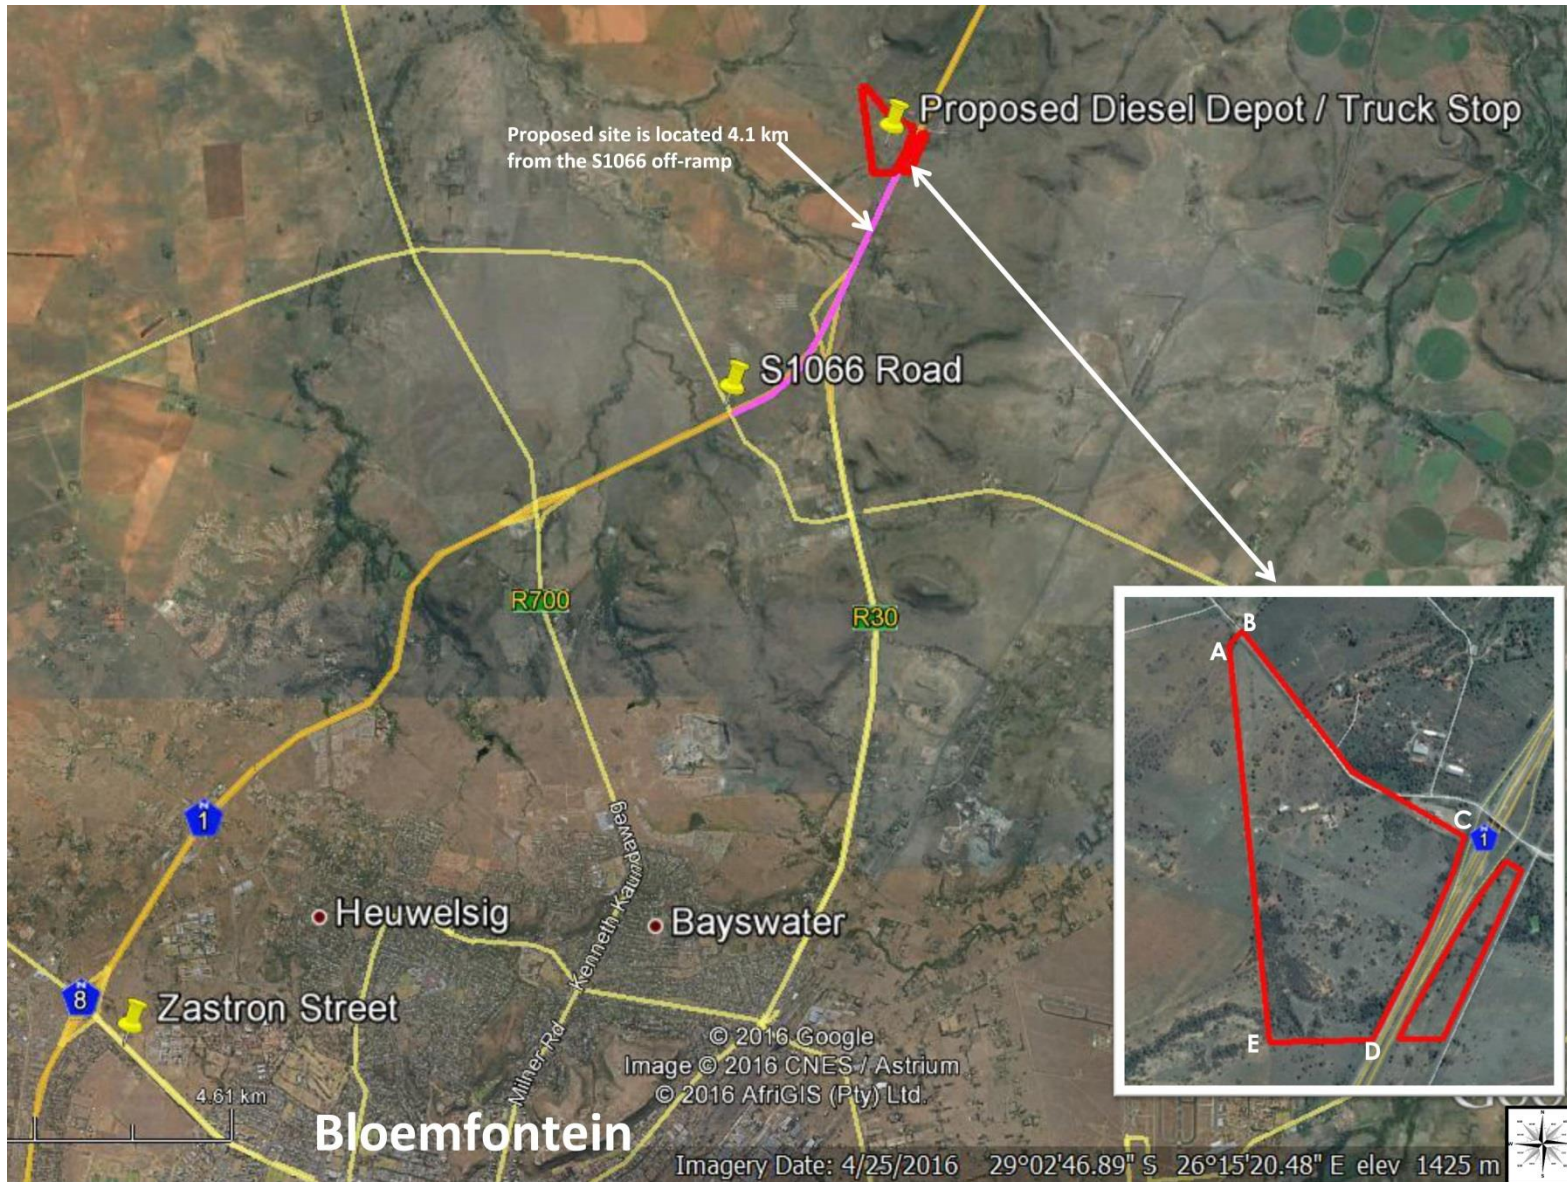

Legend:

- Portion 5 of the Farm Avenham
- N1 route, from the S1066 off-ramp

Coordinates:

Portion 5 of the farm Avenham:

- A:** 28°59'39.28"S; 26°15'50.17"E
- B:** 28°59'38.19"S; 26°15'51.82"E
- C:** 28°59'53.89"S; 26°16'12.99"E
- D:** 29° 0'10.94"S; 26°16'5.01"E
- E:** 29° 0'11.41"S; 26°15'55.03"E

TYPE OF PLAN:

LOCALITY PLAN



Town & Regional Planners,
Environmental &
Development Consultants

T: 051 447 1583 | P.O. Box 100982, Brandhof, Bloemfontein, 9324
F: 051 448 9839 | 9 Barnes Street, Westdene, Bloemfontein, 9301

PROJECT:

PROPOSED CONSTRUCTION OF A TRUCK STOP AND DIESEL DEPOT, AVENHAM, BLOEMFONTEIN, FREE STATE


PROJECT BY:

ANCHOR FAMILIETRUST

SCALE:



DRAWN BY:
HS

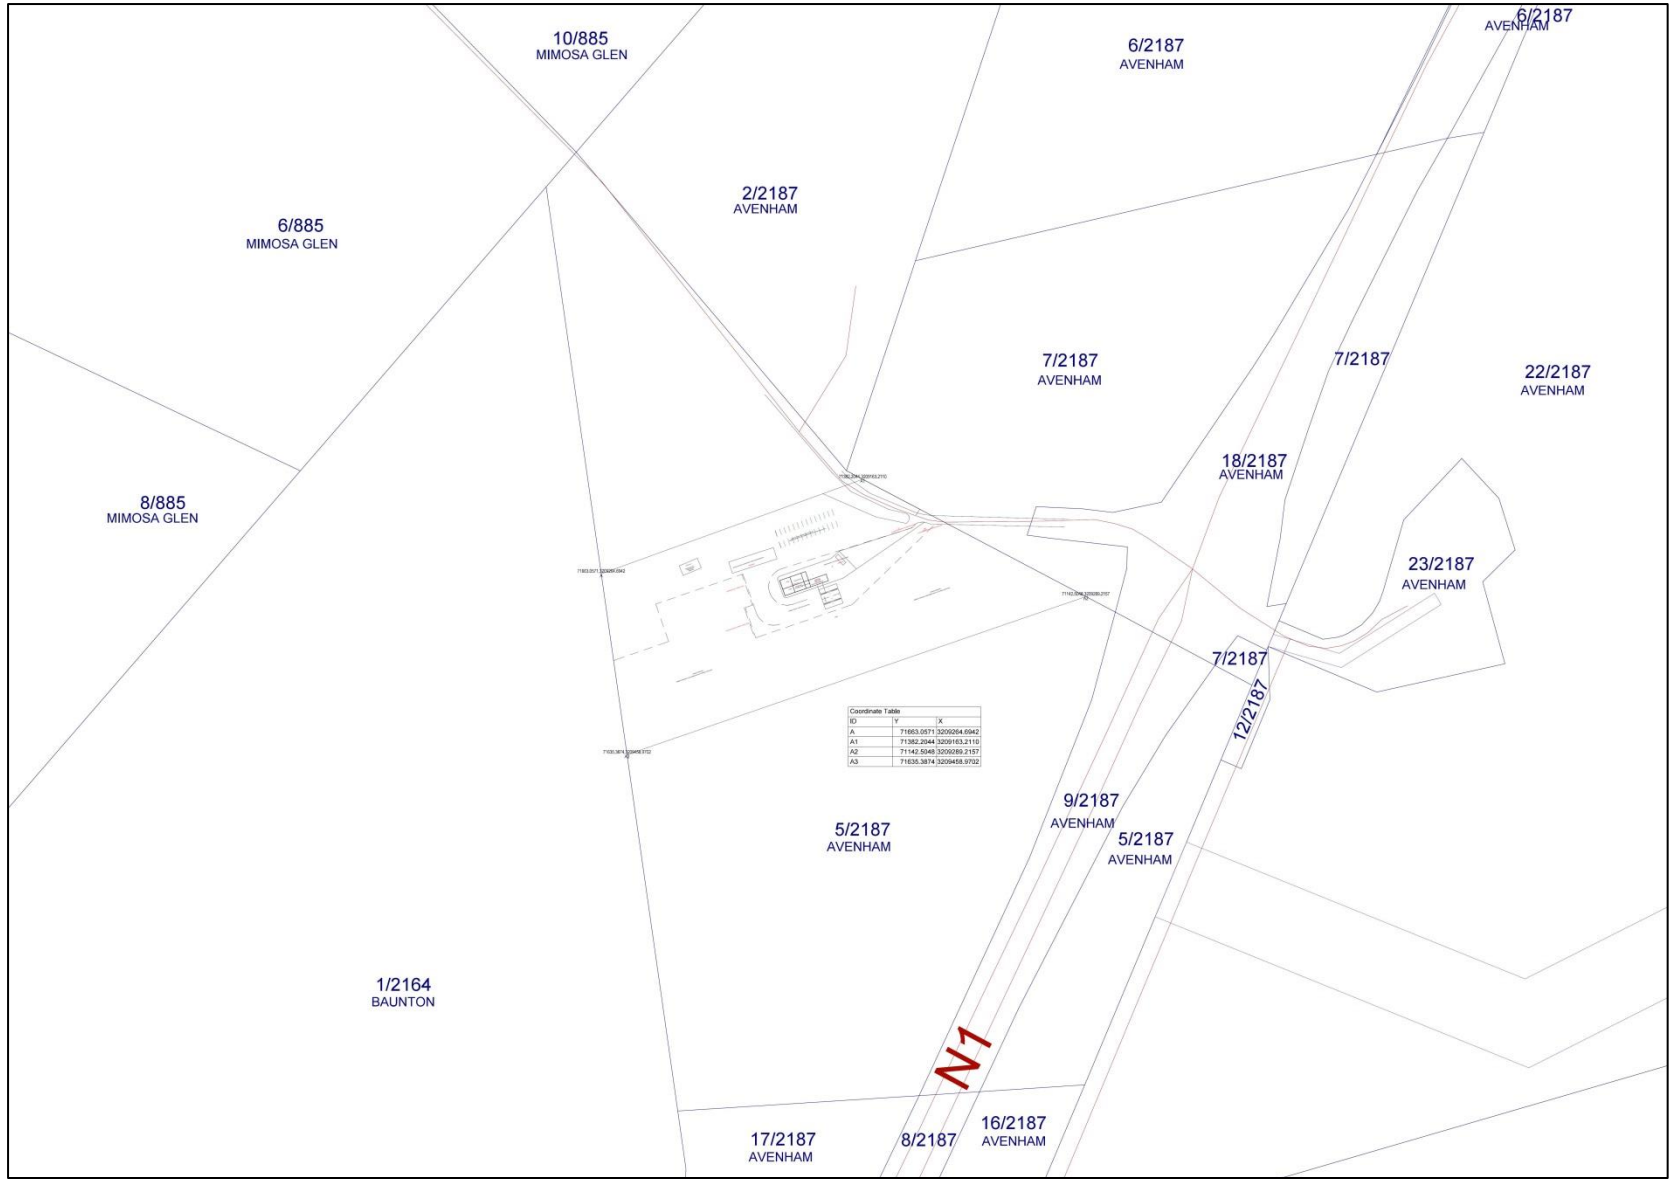

Coordinate Table		
ID	X	Y
A	71893.05713209264	6942
A1	71382.26443209163	2110
A2	71142.26493209269	2107
A3	71830.26743209468	1992