



# Locality Map

 Proposed Taxi Holding Area







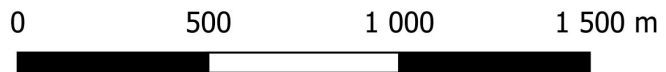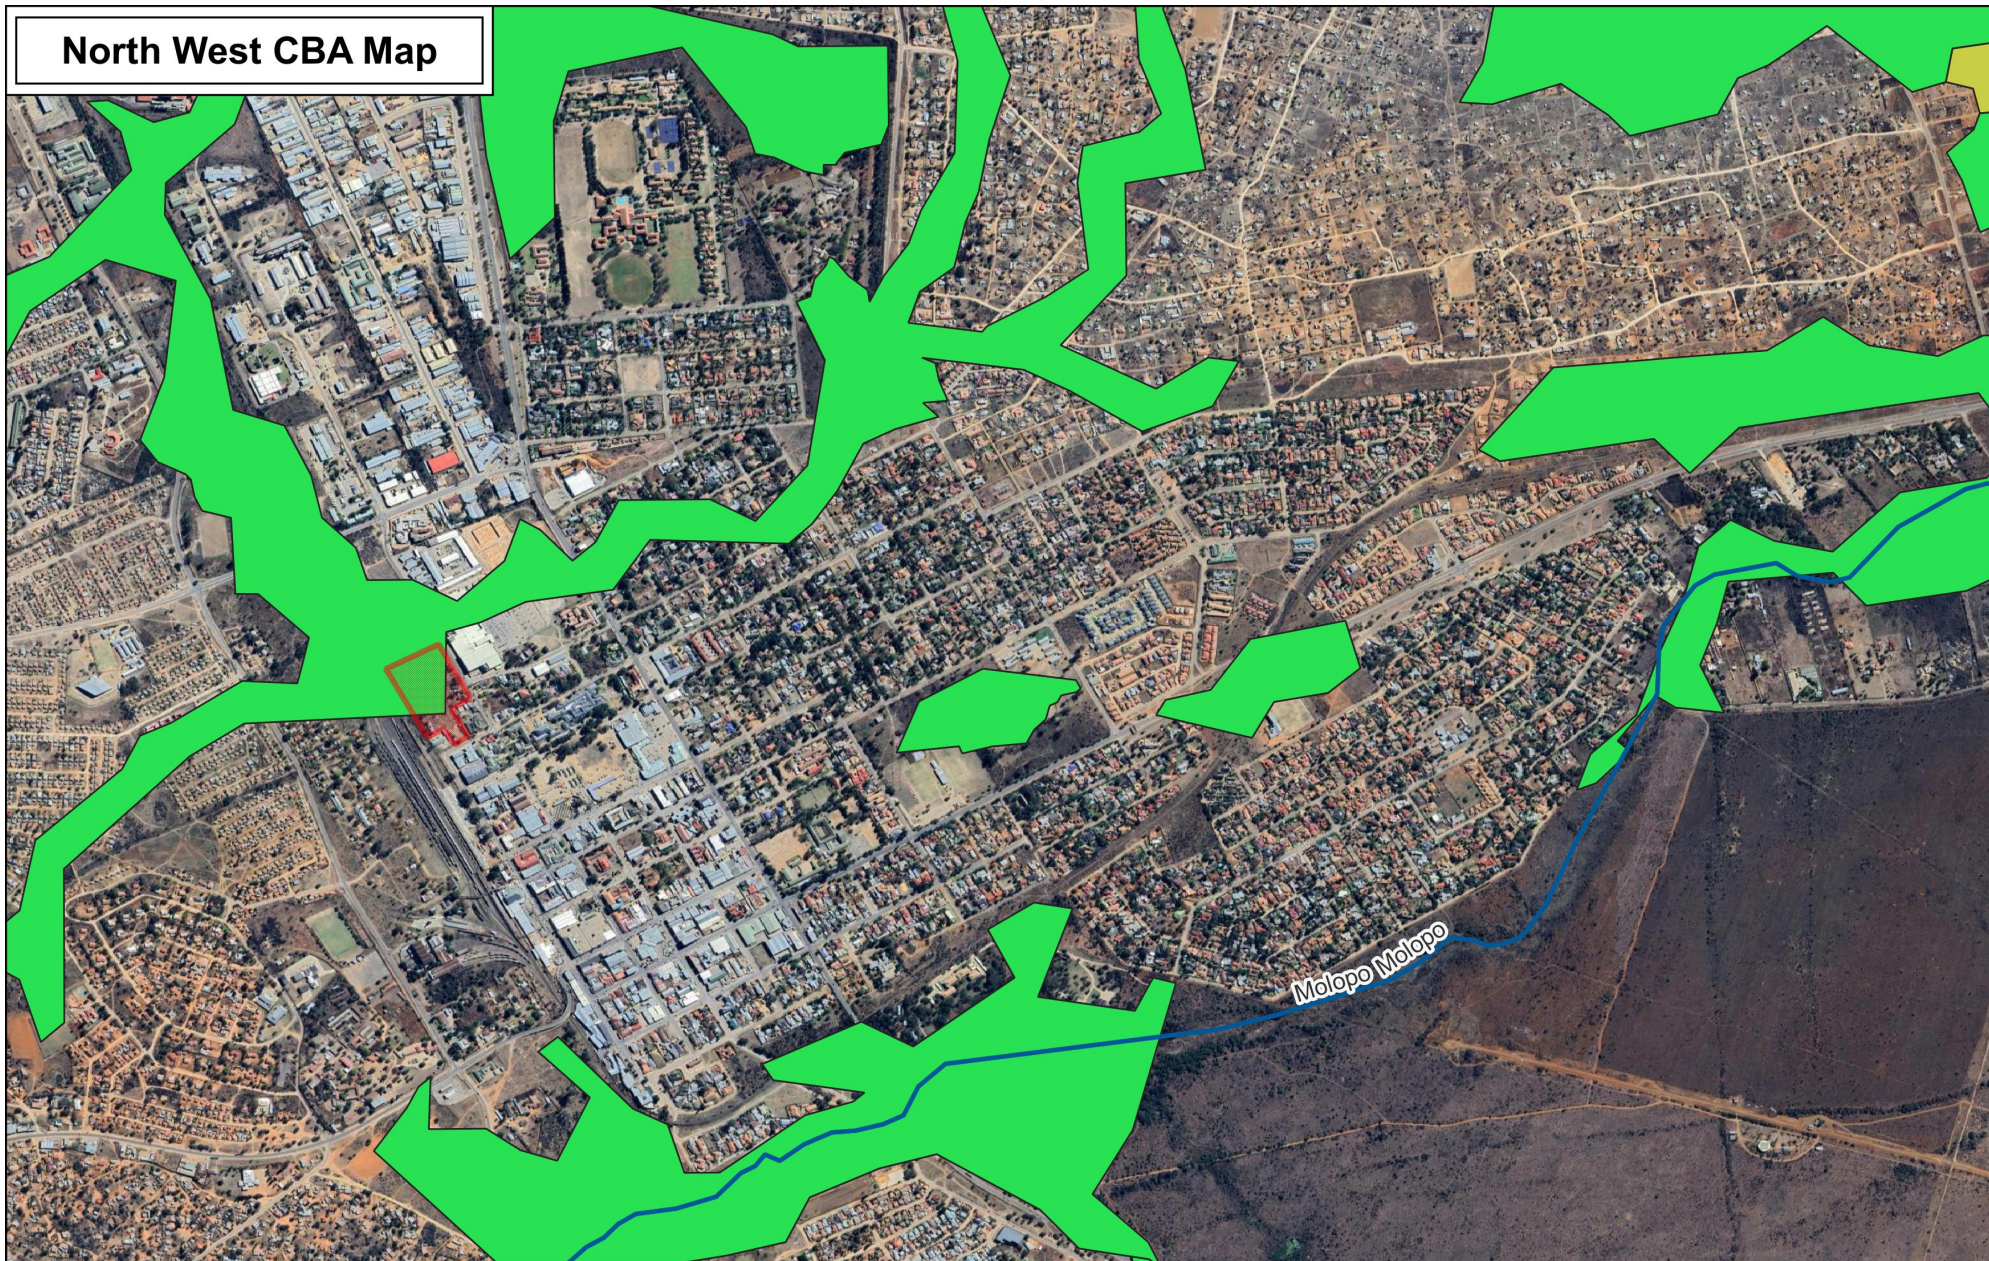

# North West CBA Map



Scale 1:12 501  
GPS:  
25° 51' 28.52" S,  
25° 39' 06.07" E

-  Taxi and bus holding area
-  Rivers
-  Terrestrial CBA  
CBA2
-  ESA2





# Vegetation Map

## Legend

 Taxi and Bus Holding Area


Vegetation Type

 Klerksdorp Thornveld





# Proposed Taxi Holding Area Layout

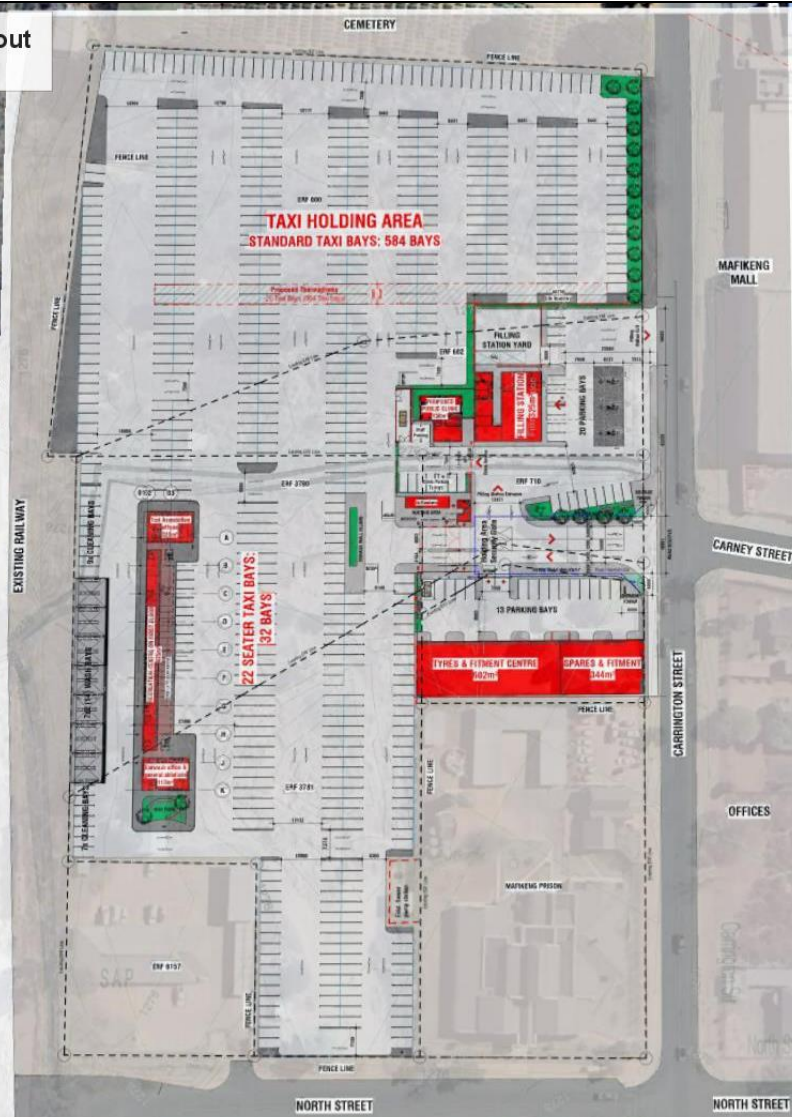

KEY LEGEND	
	ERF Lines by Town Planner. Existing ERF boundary lines
	Proposed Site Boundary Line
	Proposed Road Reserve & Visibility Splay Lines by civil engineer
	Private Owned Land 0.5955 Hectares
	Municipal Owned Land 2.92497 Hectares

HOLDING AREA DATA	
<b>TAXI HOLDING PARKING BAYS</b>	
No. of Standard Taxi Bays:	<b>584</b>
No. of 22-Seater Bays:	<b>32</b>
No. of Taxi Office Bays:	<b>19</b>
No. Car Wash Bays:	<b>7x2 = 14</b>
No. Cleaning Bays:	<b>16</b>
No. of Parking Bays (Filling Station):	<b>20</b>
No. of Parking Bays (Tyre/Spares & Fitment):	<b>13</b>
<b>TAXI HOLDING FACILITY AMENITIES (GBA)</b>	
Tyre & Fitment Centre:	<b>602m²</b>
Spares & Fitment:	<b>344m²</b>
Filling Station:	<b>325m²</b>
Recreational Centre:	<b>625m²</b>
Clinic:	<b>130m²</b>
Taxi Association offices:	<b>328m²</b>
No. of Offices:	<b>8+1</b>
Car Wash Area:	<b>462m²</b>
No. of Hawker Stalls:	<b>4</b>
<b>Total GBA</b>	<b>2,989m²</b>

Google Earth  
Image © 2022 Airbus

100 m

