


SECTION G: APPENDICES

Draft Basic Assessment Report for the proposed Decommissioning and Upgrade of a Bulk Liquid Storage and Handling Facility at Maydon Wharf, Port of Durban, KwaZulu-Natal

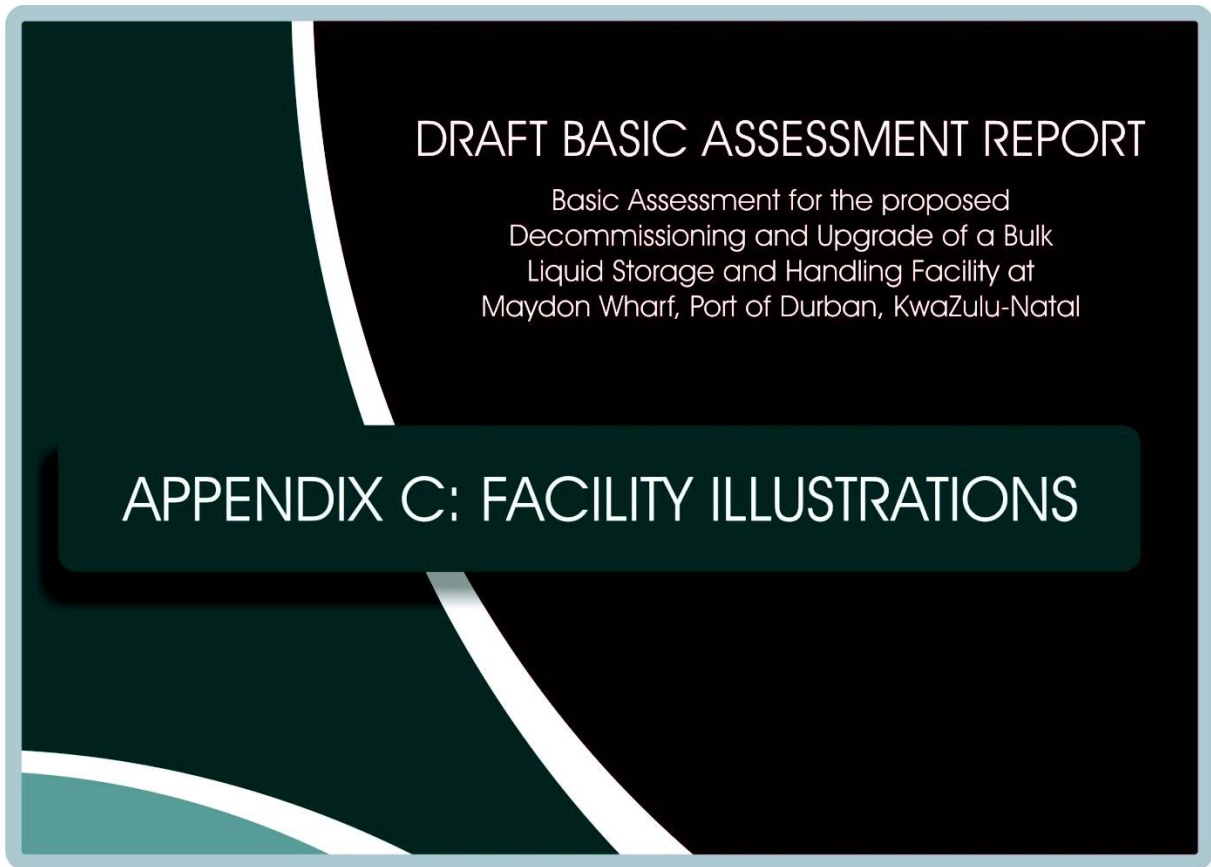


contents

Appendix C.1:	Alternative 1 – Phase 1 (Preferred Alternative)	2
Appendix C.2:	Alternative 1 – Phase 2 – Option 1 (Preferred Alternative)	3
Appendix C.3:	Alternative 1 – Phase 2 – Option 2	4
Appendix C.4:	Alternative 2 – No construction phasing	5

SECTION G : APPENDICES
 Draft Basic Assessment Report for the proposed Decommissioning and Upgrade of a Bulk Liquid Storage and Handling Facility at Maydon Wharf, Port of Durban, Kwazulu-Natal


Appendix C.1: Alternative 1 – Phase 1 (Preferred Alternative)

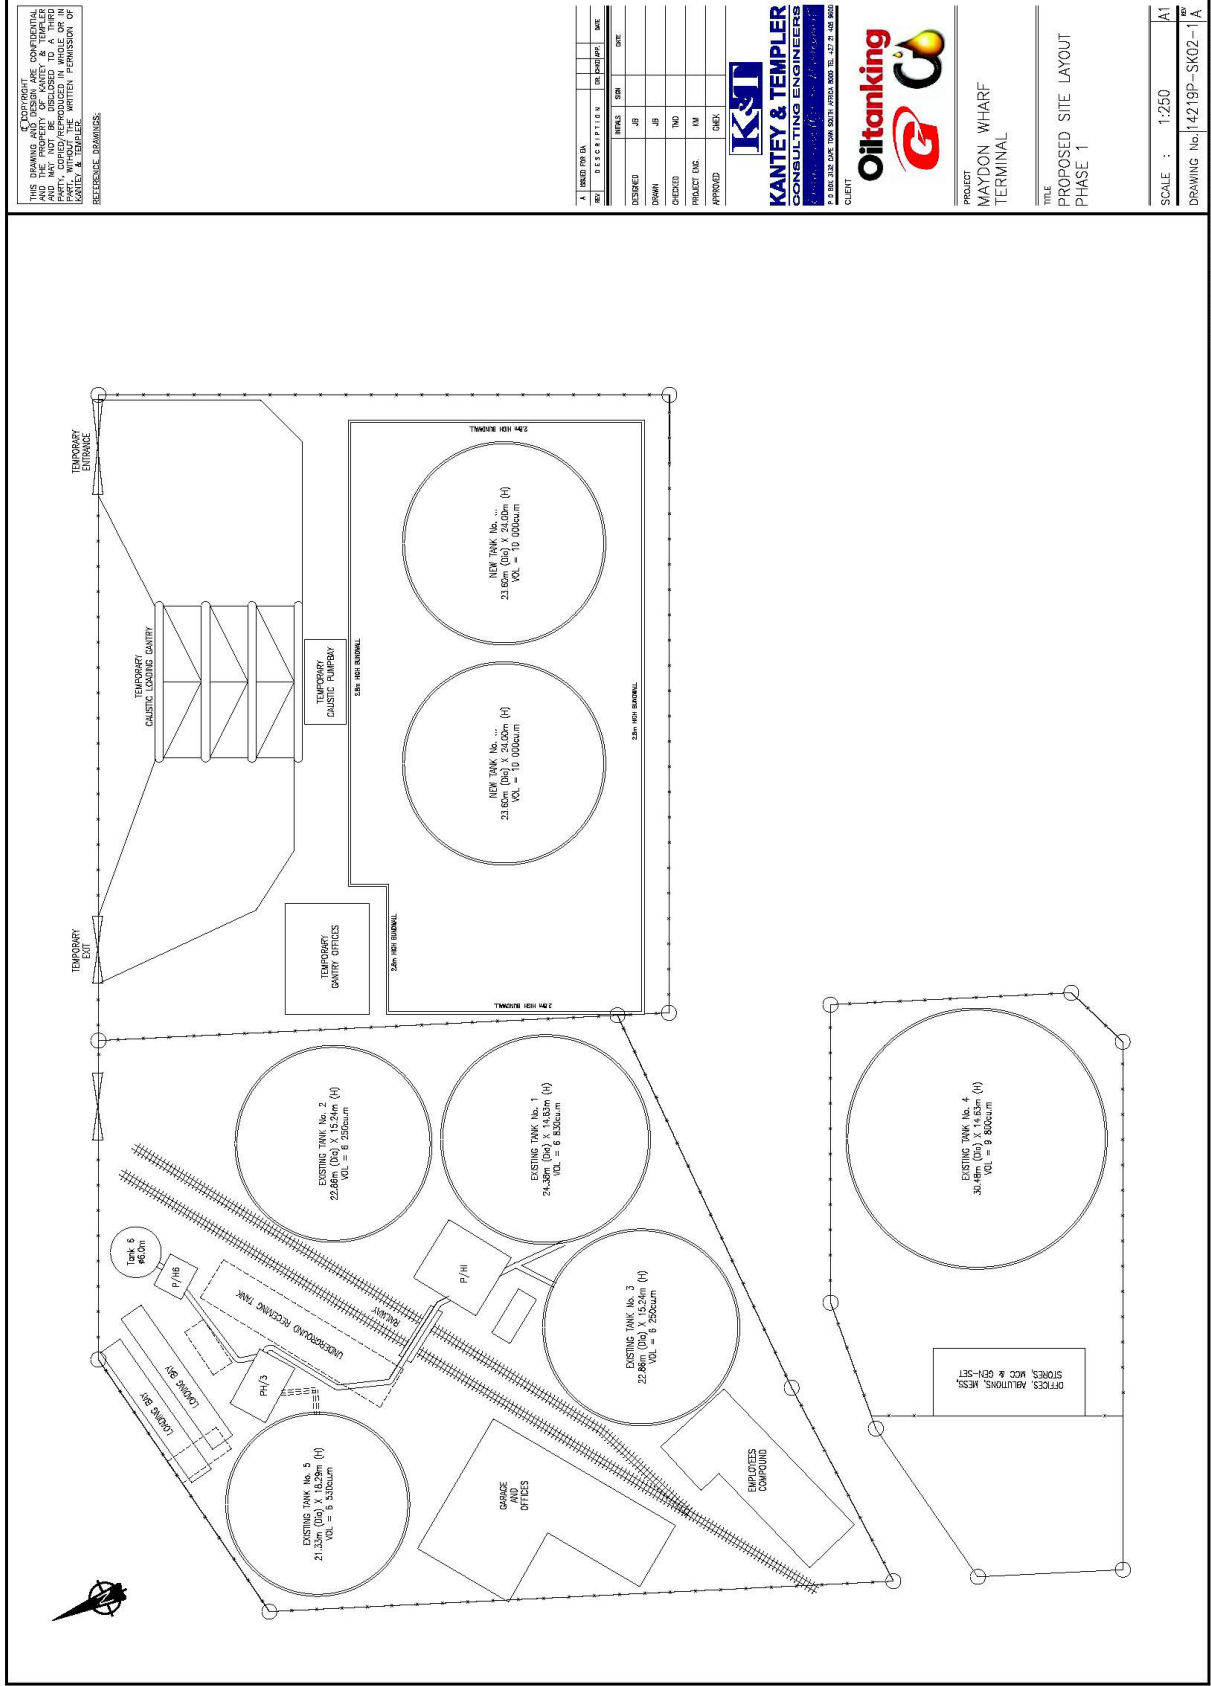

SECTION G : APPENDICES


Draft Basic Assessment Report for the proposed Decommissioning and Upgrade of a Bulk Liquid Storage and Handling Facility at Maydon Wharf, Port of Durban, KwaZulu-Natal

Appendix C.2: Alternative 1 – Phase 2 – Option 1 (Preferred Alternative)

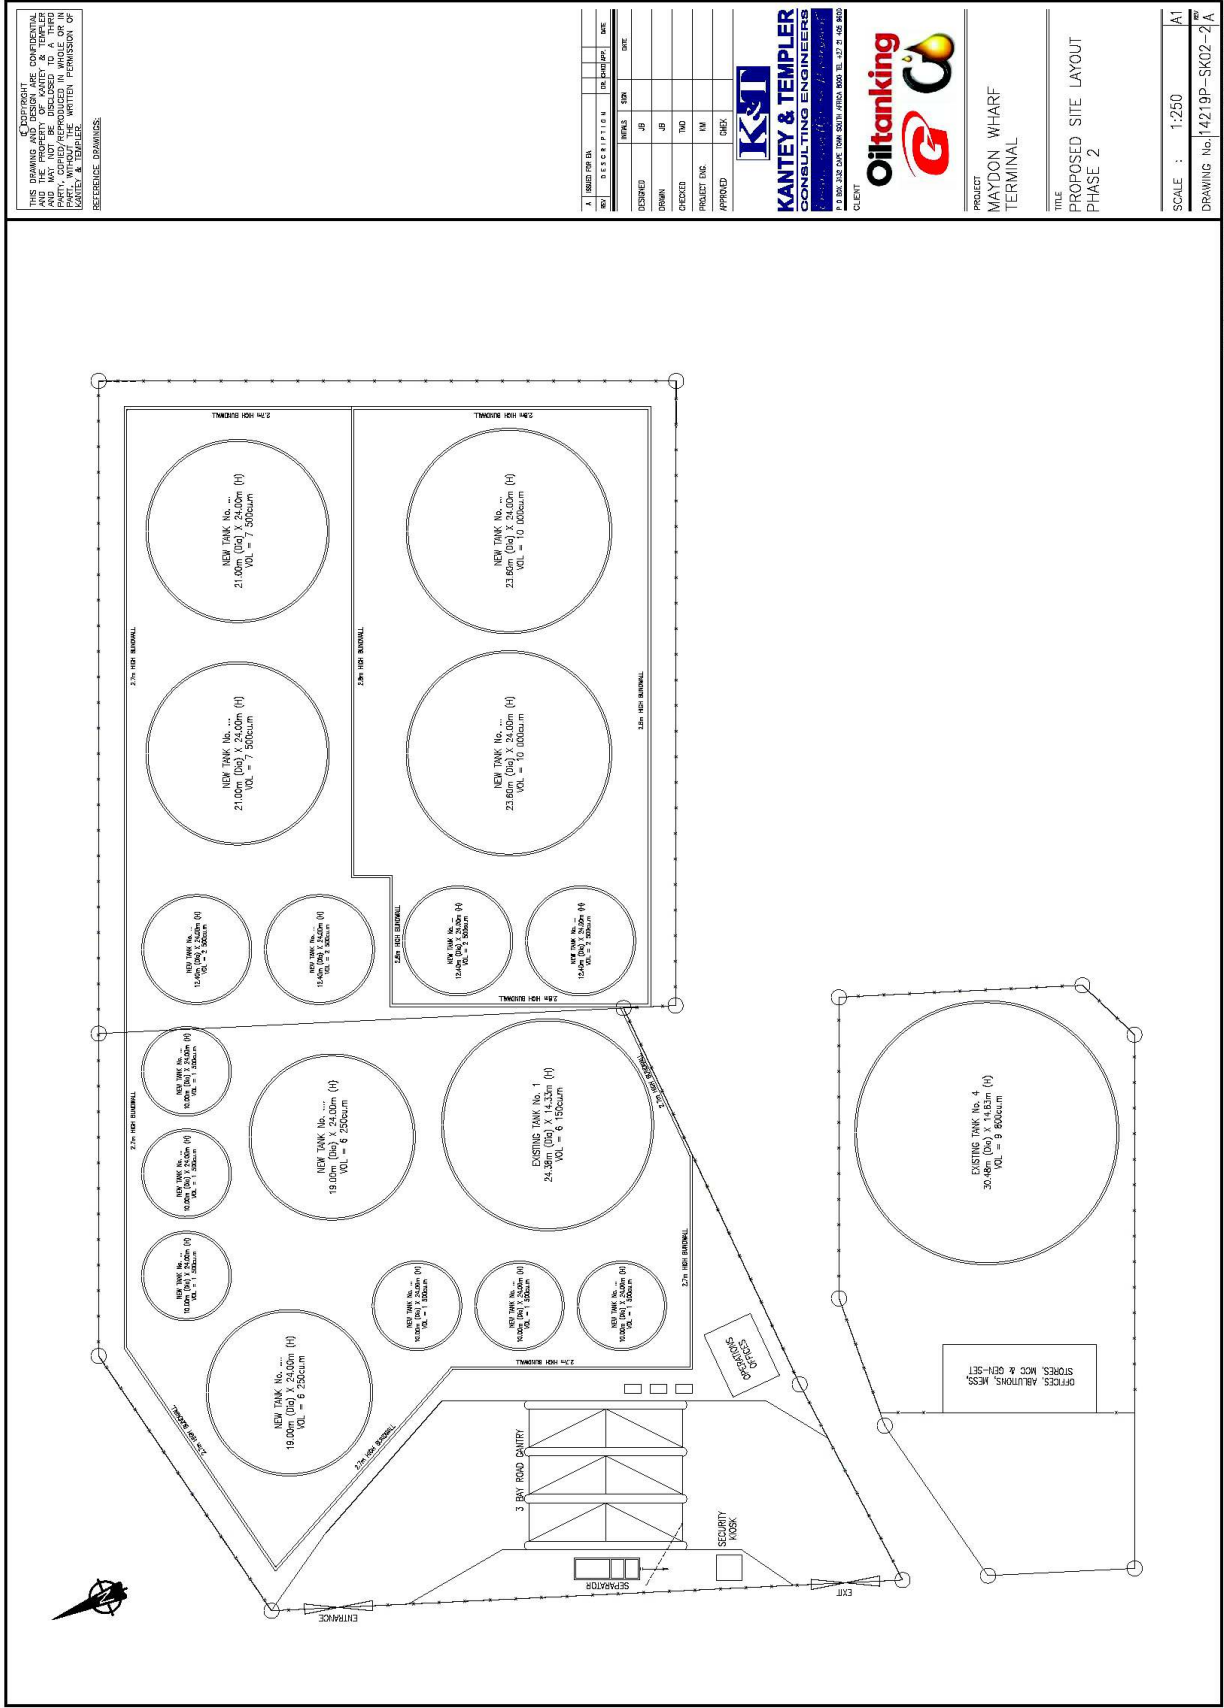


SECTION G : APPENDICES
 Draft Basic Assessment Report for the proposed Decommissioning and Upgrade of a Bulk Liquid Storage and Handling Facility at Maydon Wharf, Port of Durban, KwaZulu-Natal

Appendix C.3: Alternative 1 – Phase 2 – Option 2

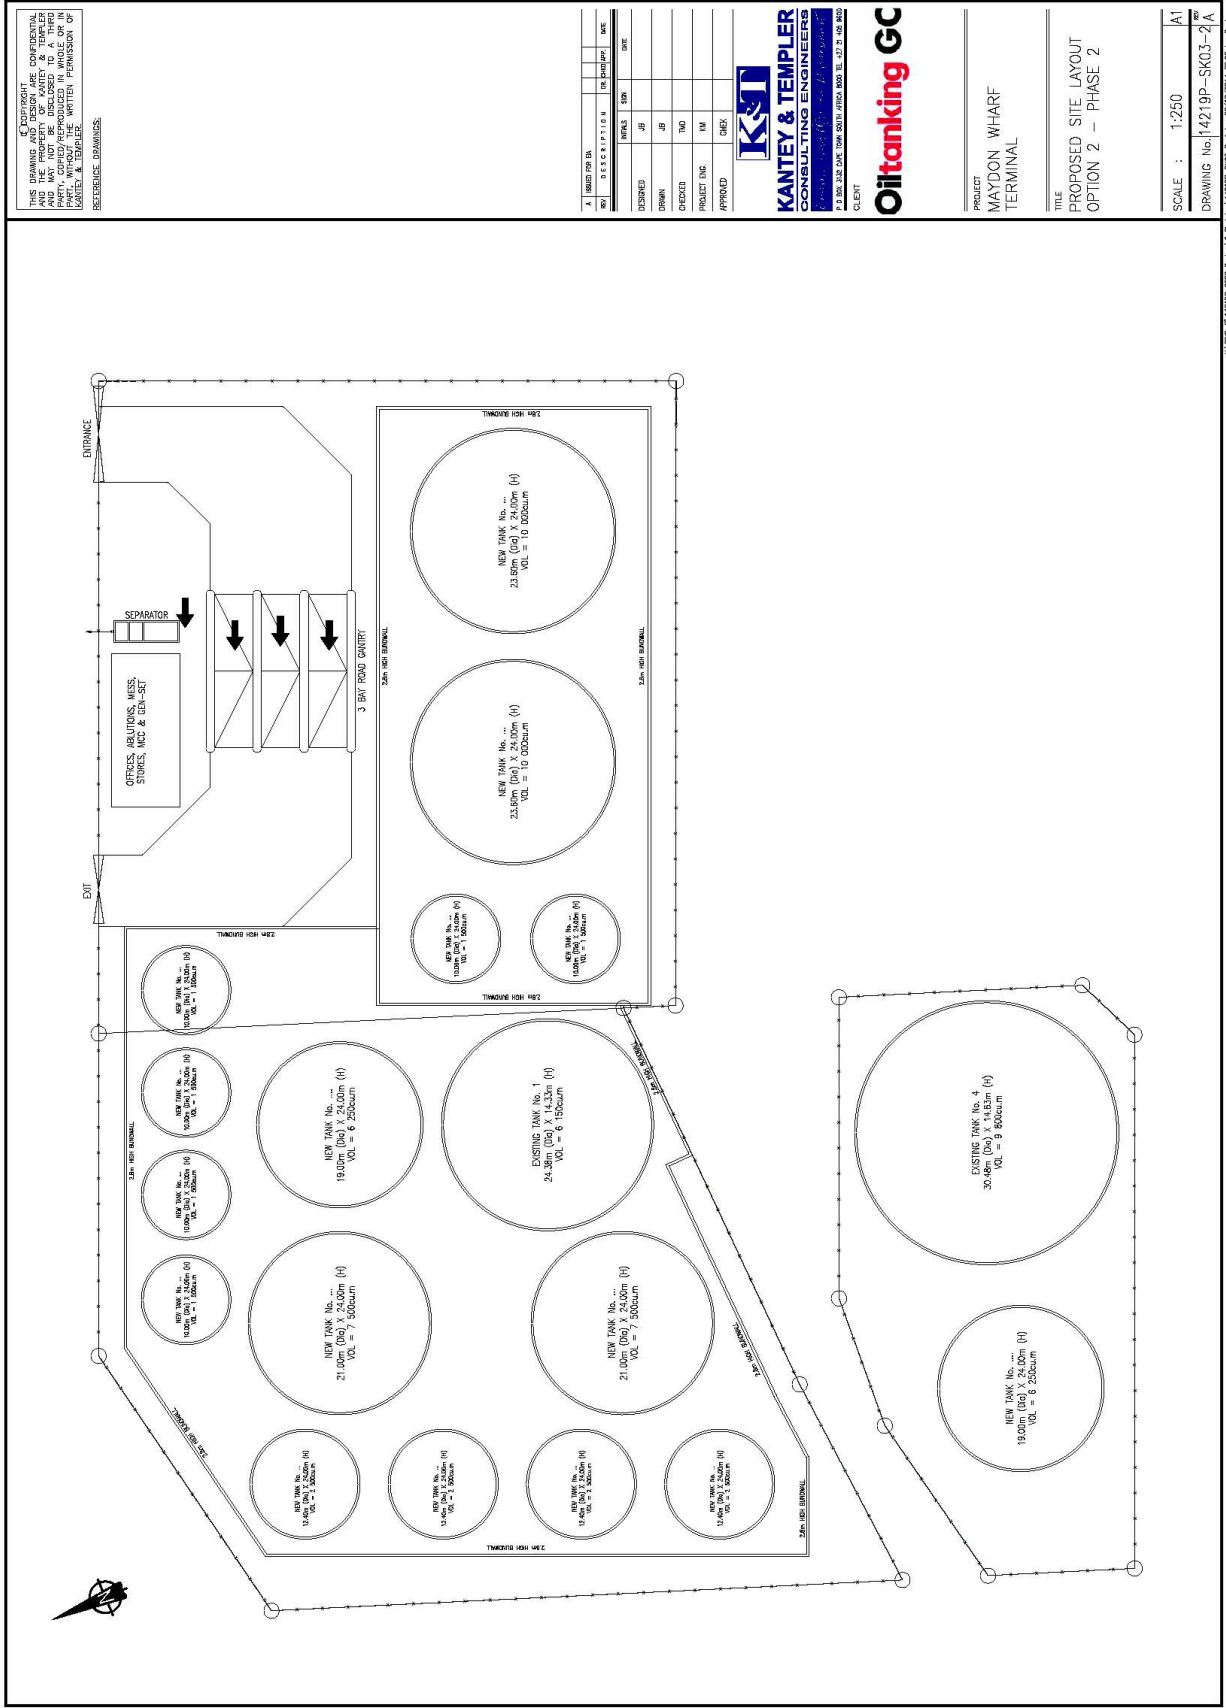

Appendix C.4: Alternative 2 – No construction phasing

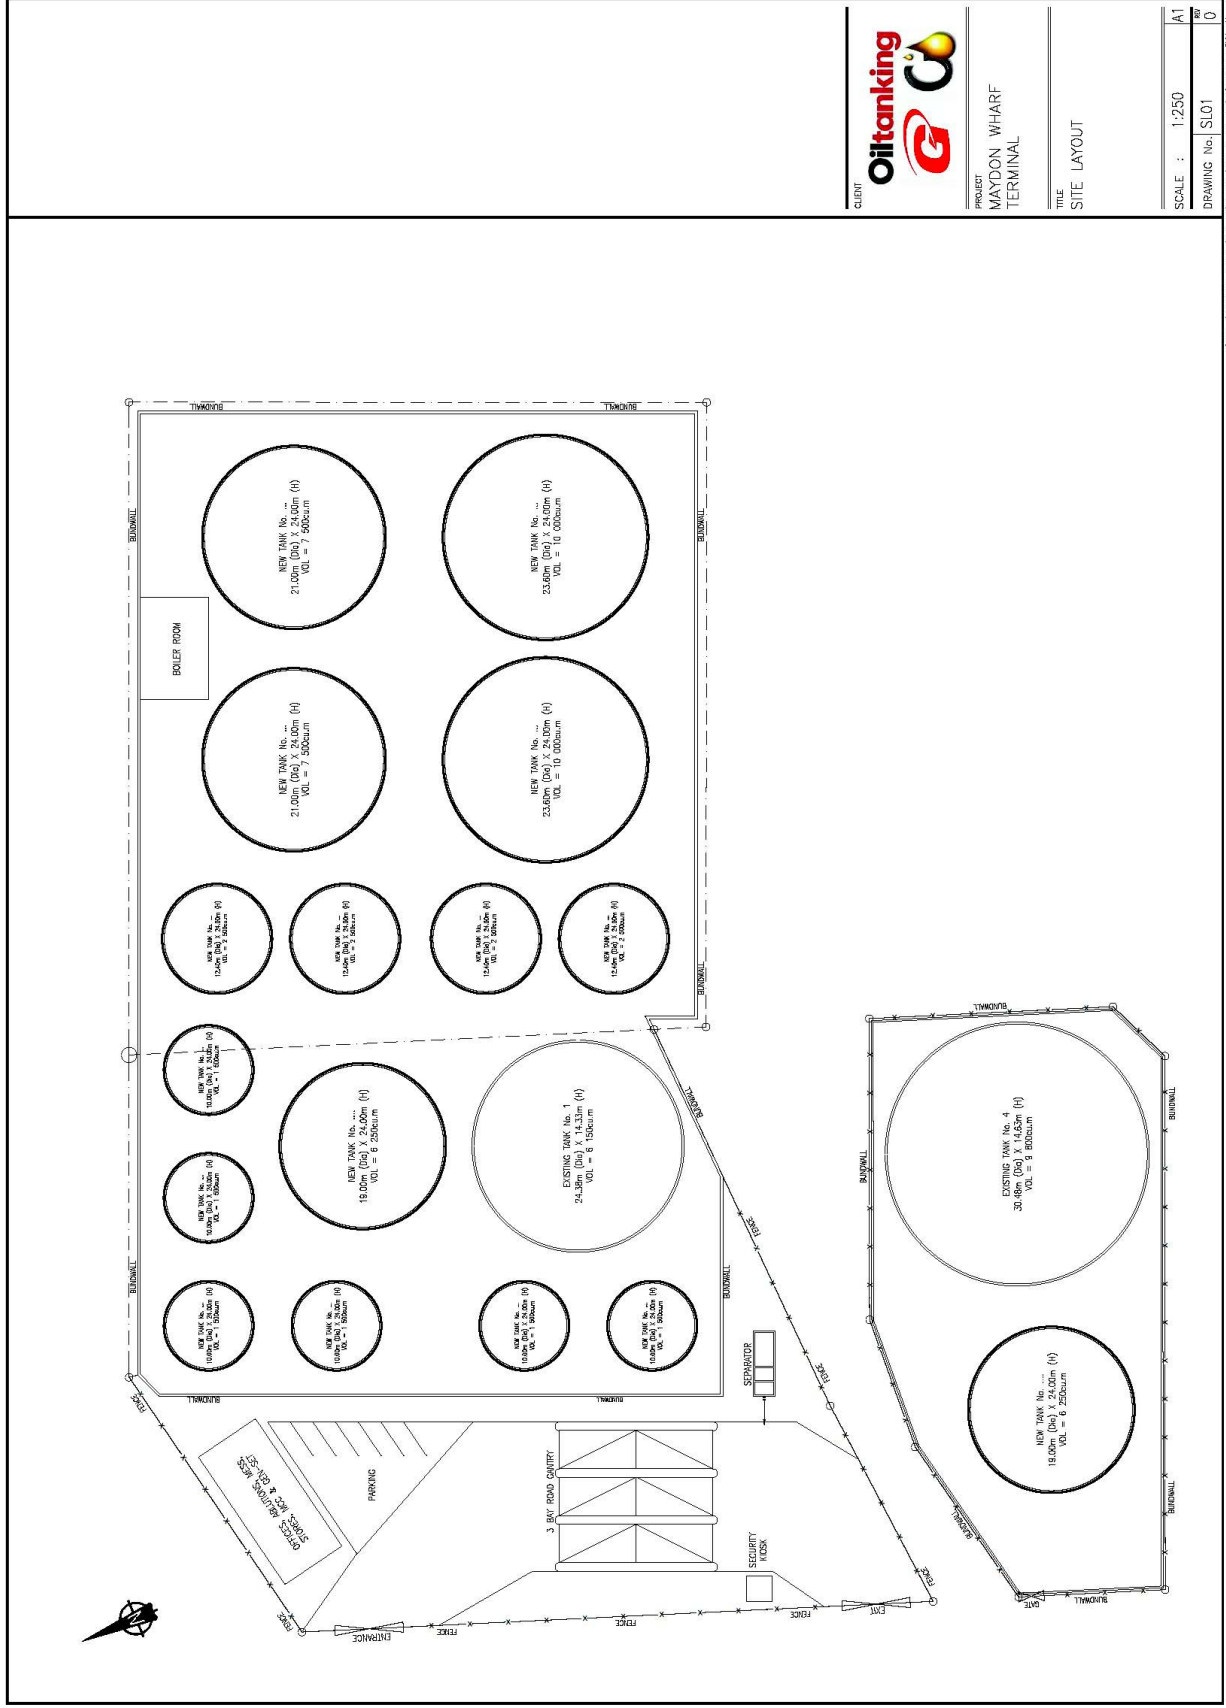

CLIENT: **Oilanking**

PROJECT: MAYDON WHARF TERMINAL

TITLE: SITE LAYOUT

SCALE: 1:250

DRAWING No: S101

REV: 0

Sheet No: A1