

BRIDGE NAME AND NUMBER	DISTANCE (km)	OVER OR UNDER NATIONAL ROUTE	24 HOUR TRAFFIC COUNT	NUMBER OF LANES PROPOSED	EXISTING OVERALL WIDTH (m)	PROPOSED OVERALL WIDTH (m)	APPROVED OVERALL WIDTH (m)	ANGLE OF SKEW (Deg)	TYPE OF PARAPET AND/OR RAILING	BRIDGE ELEVATION (1:200)	DECK CROSS SECTION (1:50)
					SANRAL	SANRAL	SANRAL				
OURLOOPOF RIVER BRIDGE 4 (NOT IN USE)	67.70 (RMS 67.062)	UNDER	400	2x 3.7m LANES 2x 2.5m SHOULDER 2x 6.475m PARAPET	7.20m	13.20m	13.20m	8 Deg	NEW F-SHAPE PARAPET 1.0m HIGH IN-SITU (WITHOUT DOWNSTAND BEAM)		

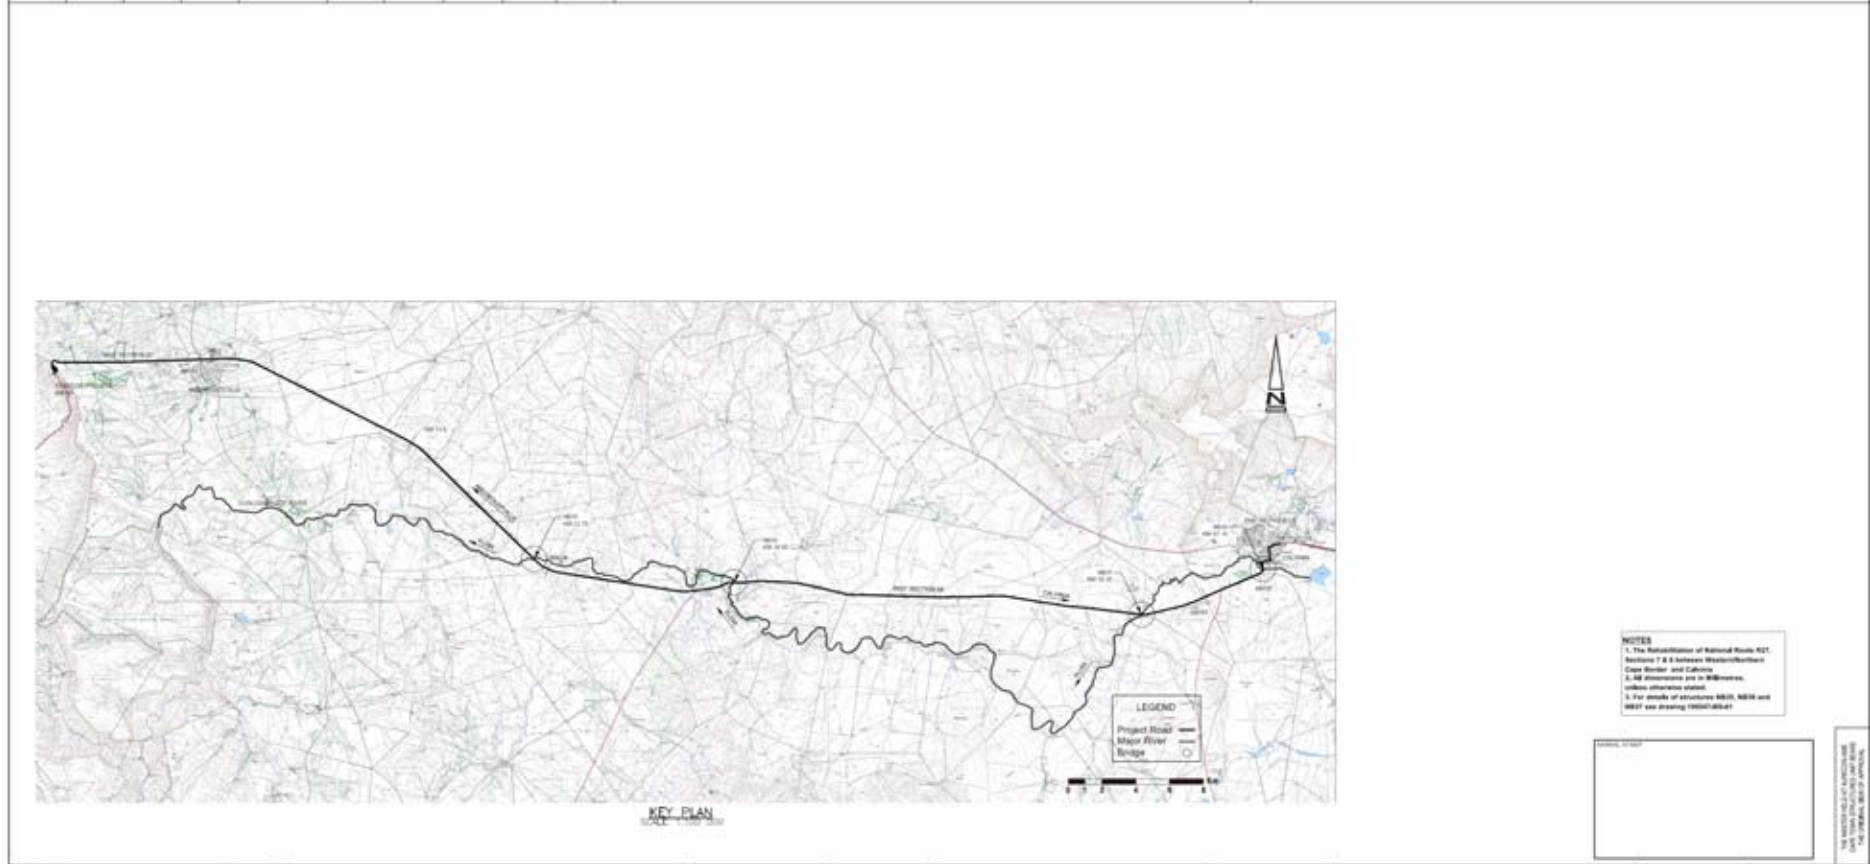


Figure C3: Facility illustration for the proposed widening of Bridge NB38