




TERREINUITLEG
1:500 A1

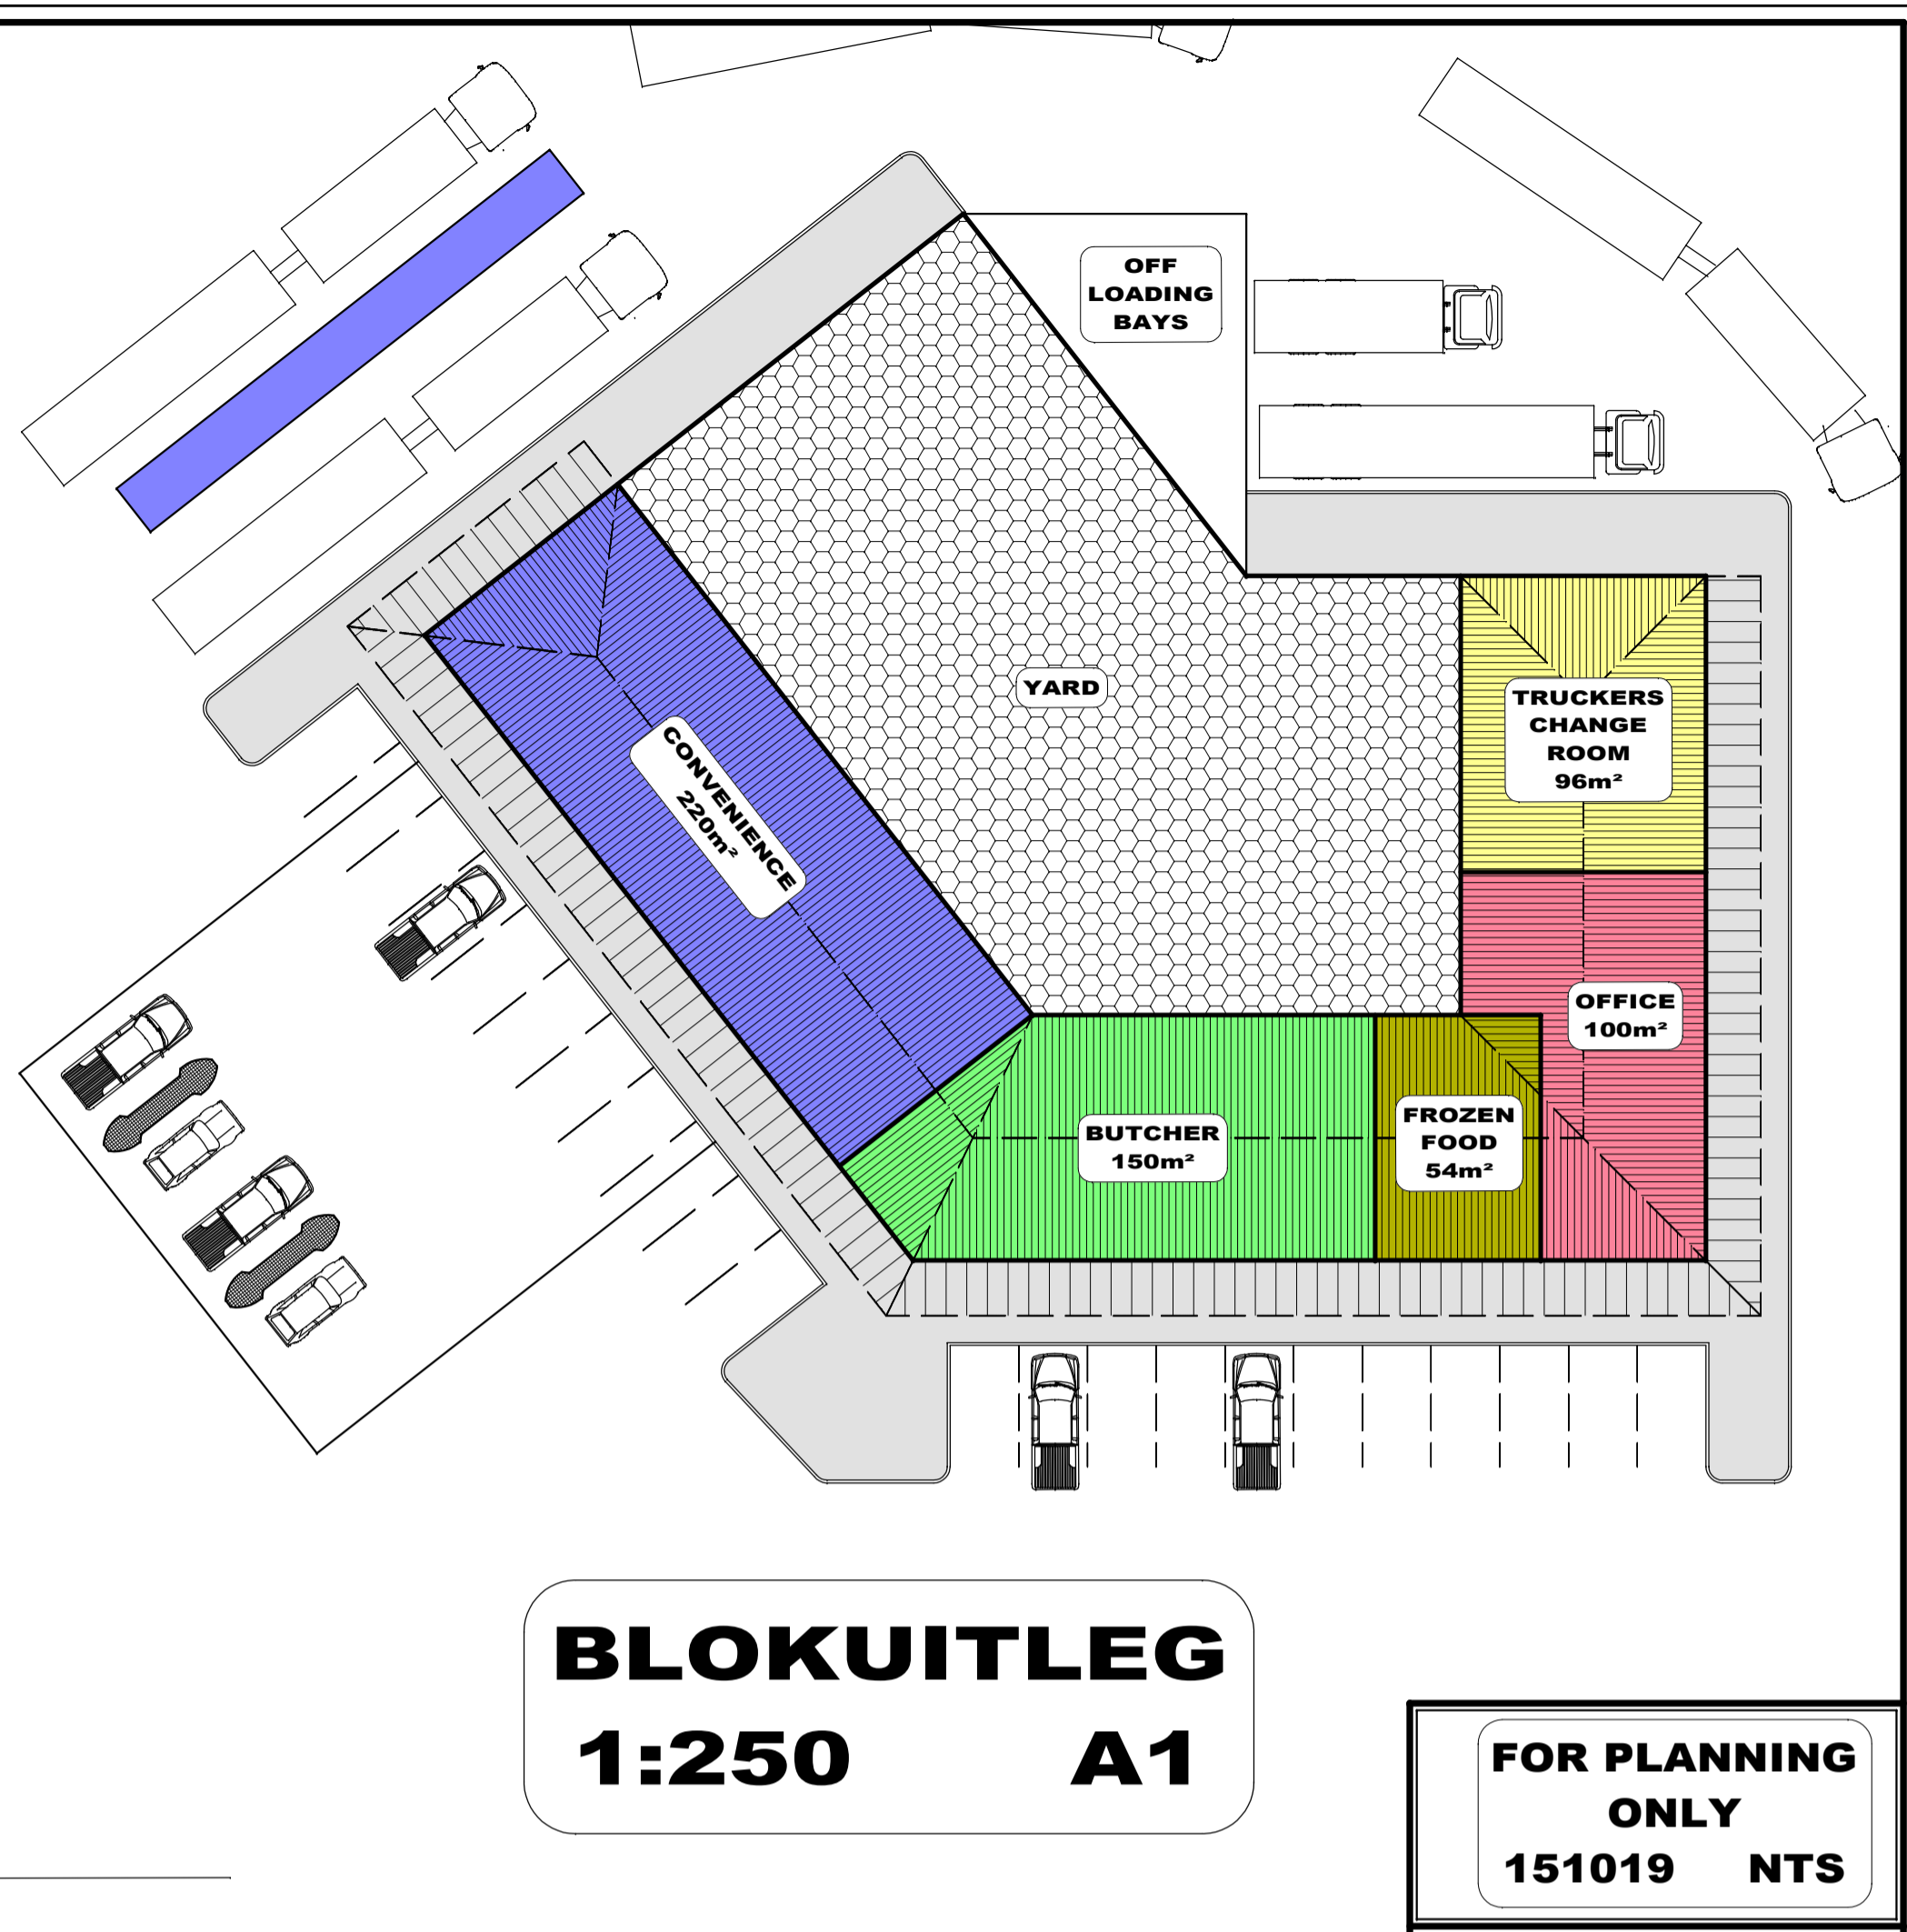

BLOKUITLEG
1:250 A1

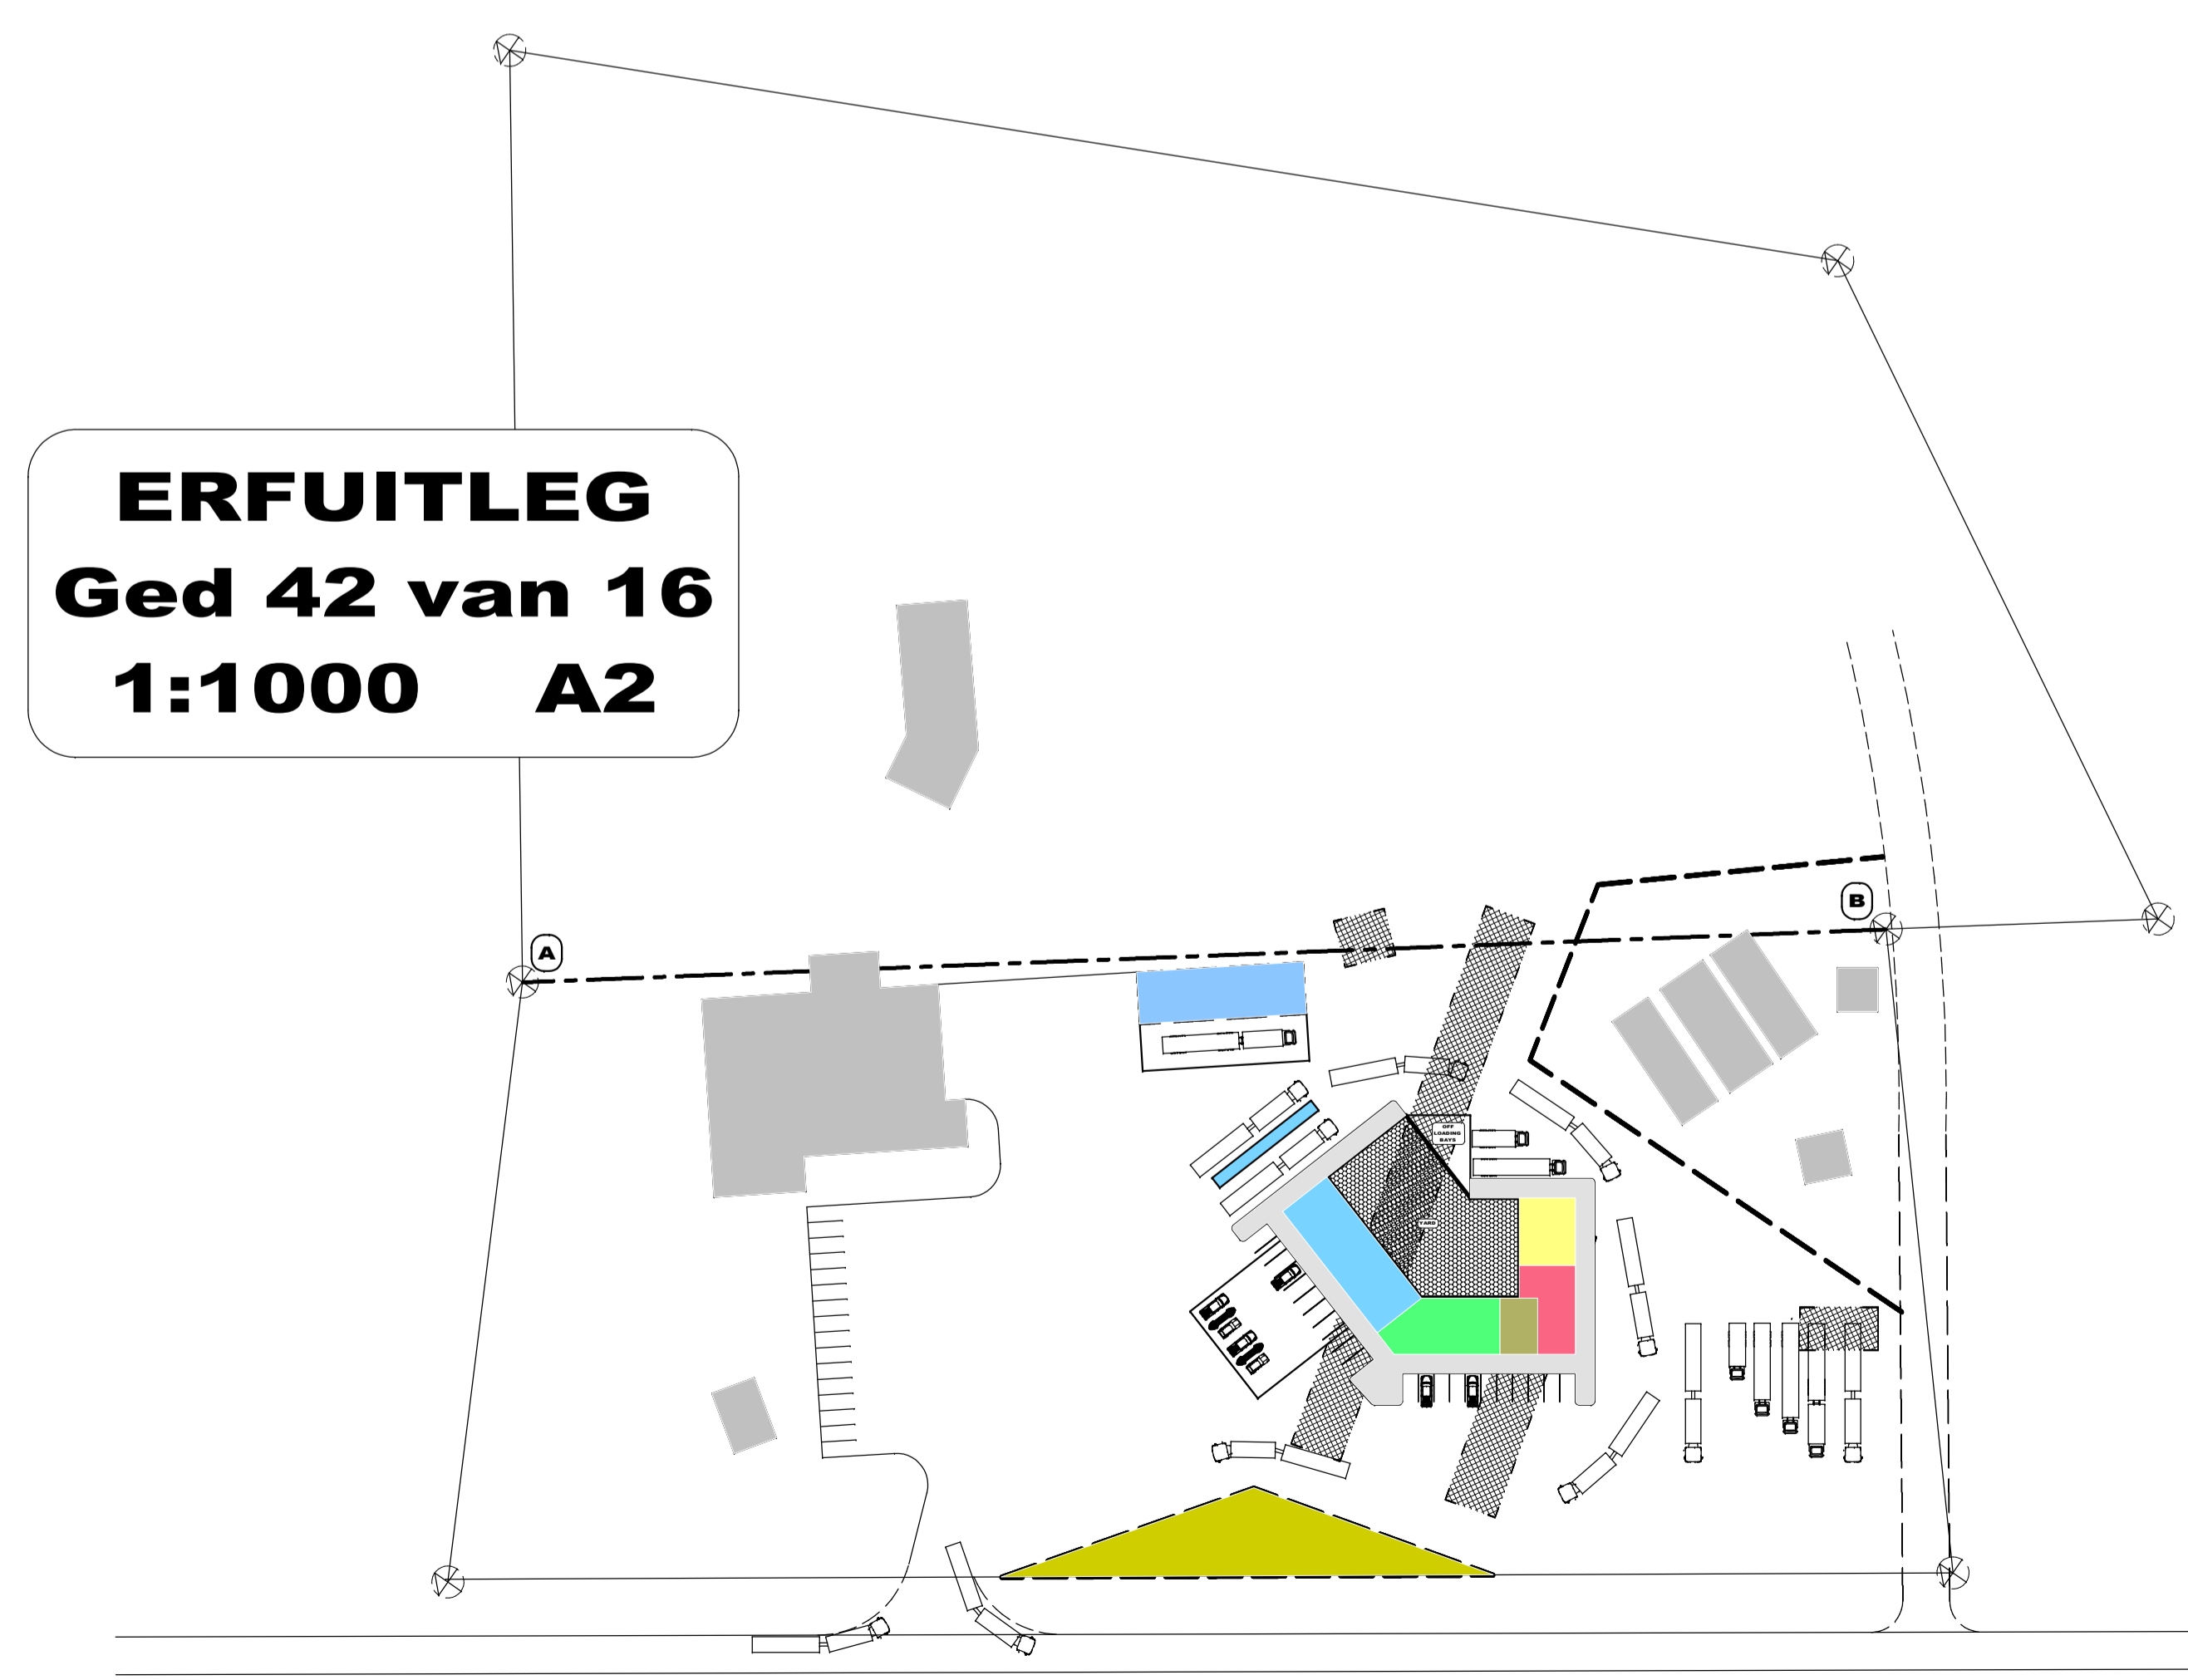

ERFUITLEG
Ged 42 van 16
1:1000 A2

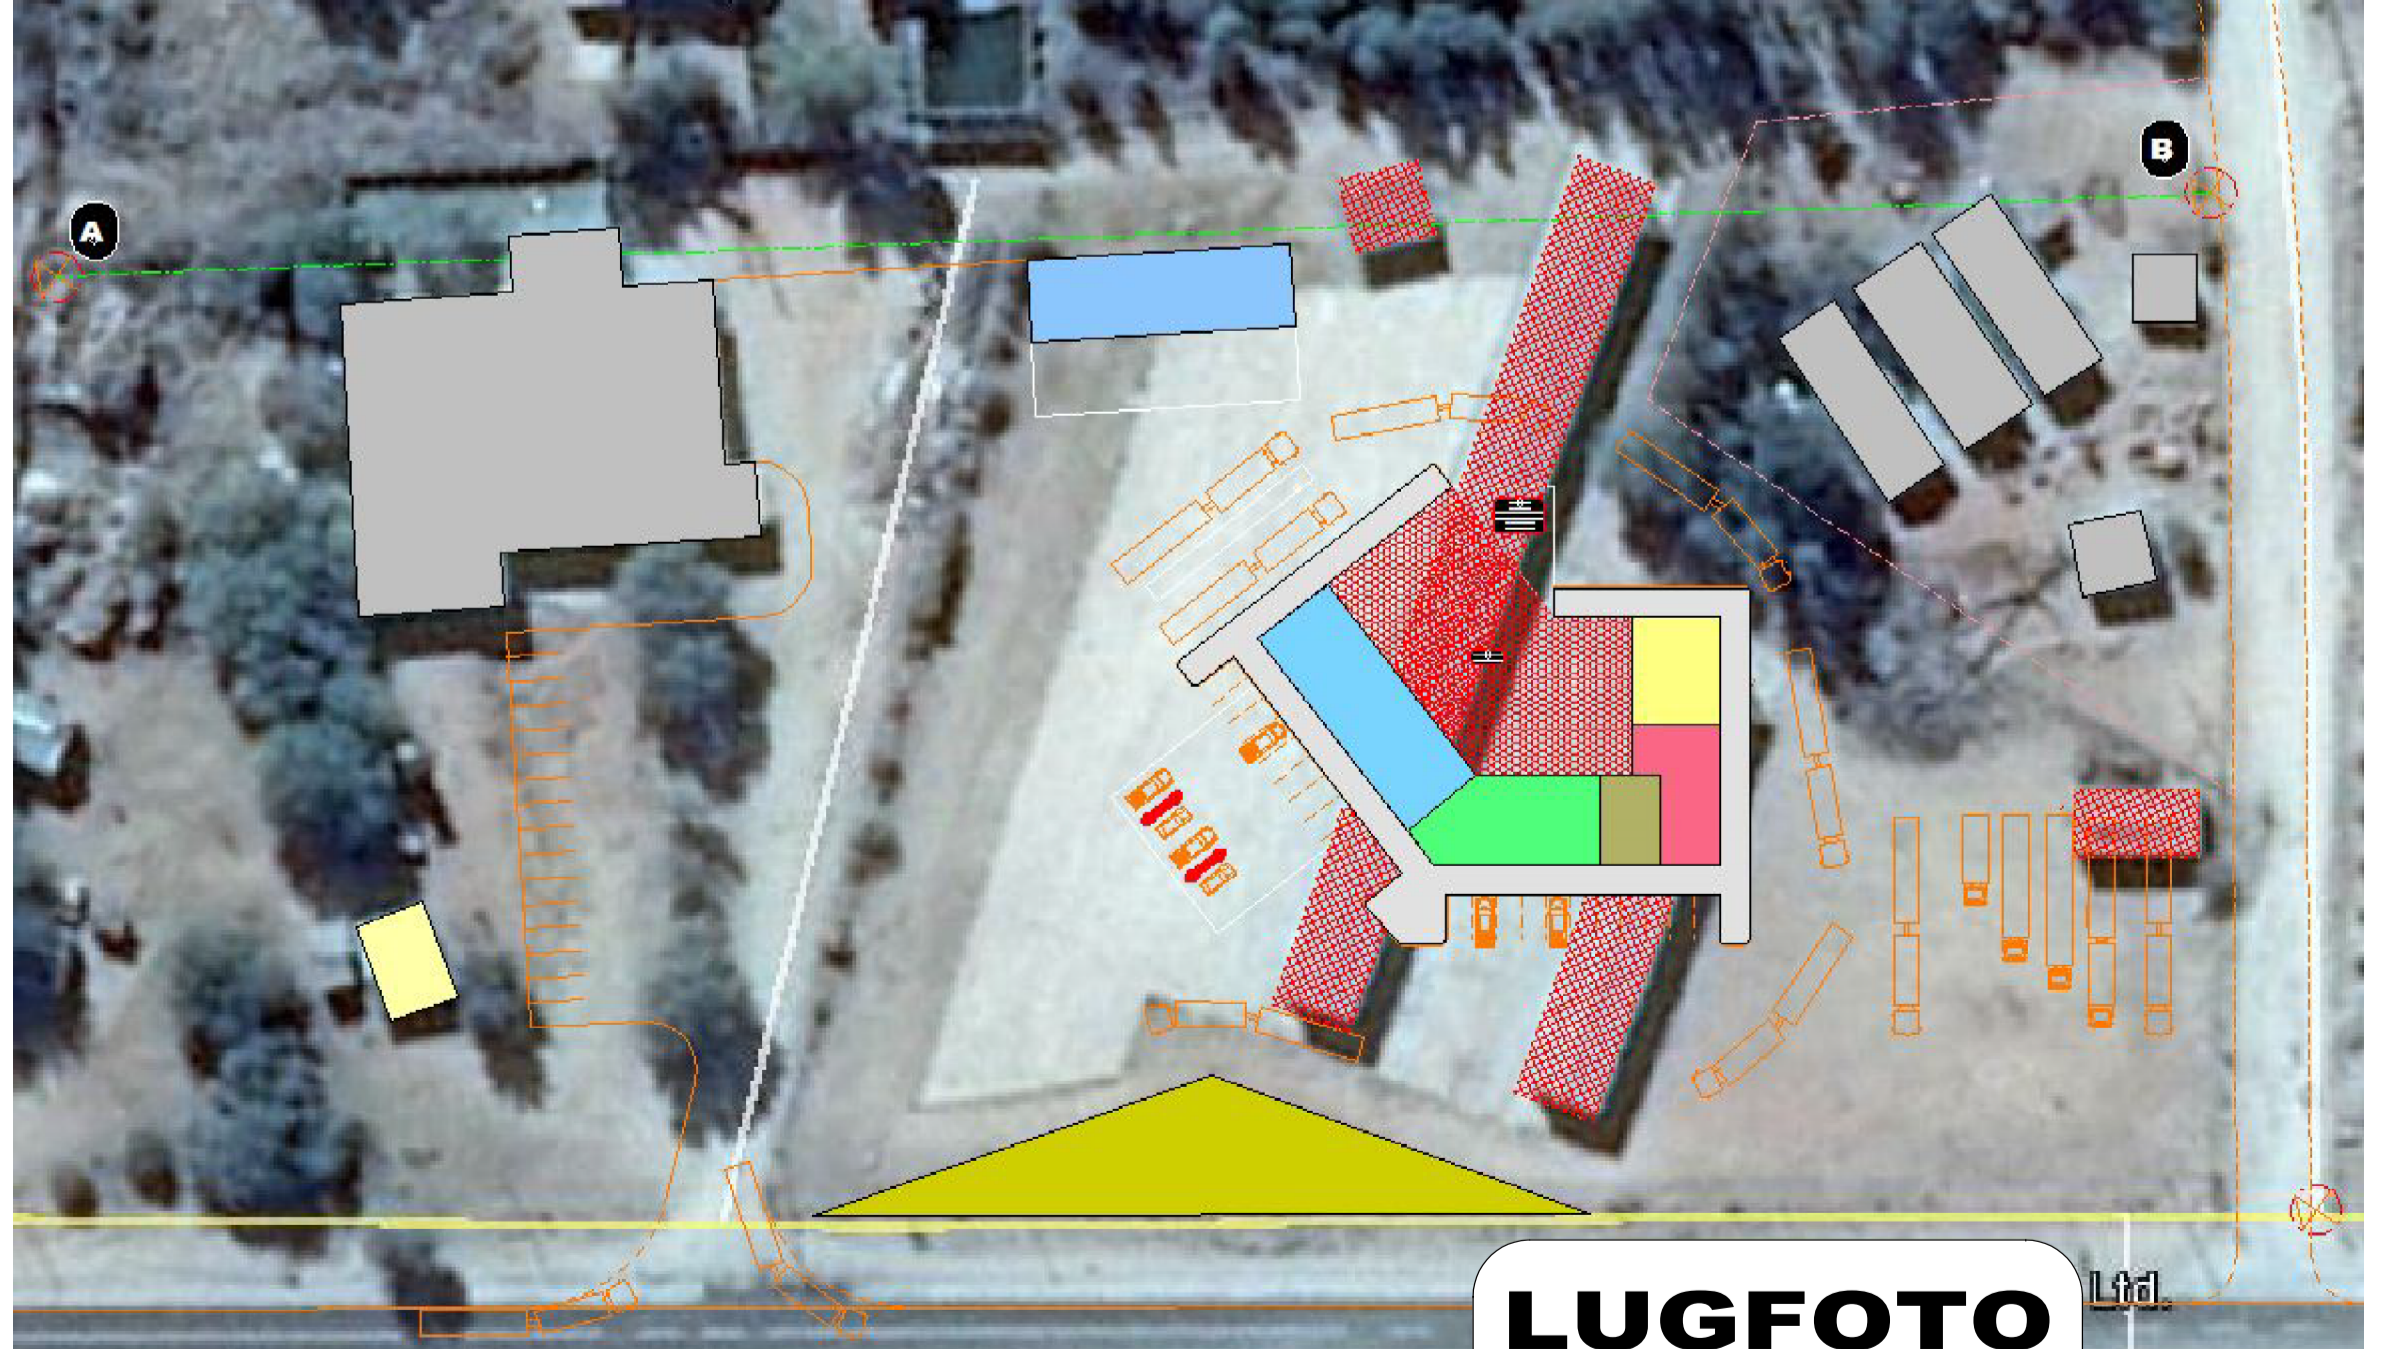

LUGFOTO
nvs

FOR PLANNING ONLY
151019 NTS

APPROVALS	
SIGNATURE	DATE

IMPORTANT
The Building Contractor must verify all dimensions levels and existing work before any building work is being commenced with. Any conflicting information on incorrect information must be verified prior to such work being commenced with. No admission without written clearance will be accepted.
SPECIFICATIONS All notes descriptions and information shown on the layout drawings sections and details must be accepted as minimum specifications.
CONSTRUCTION All construction material must comply with the relevant SABS Standard Specifications and must be applied as required by the relevant SABS Code of Practice.
UNDERSTANDING The owner hereby undertakes to submit all the relevant Engineers designs BEFORE any such work is being commenced with.

OWNER
.....
SIGNATURE DATE

NOTA/NOTE
All the requirements of the National Building Regulations and Building Standards Act (103/1977) must be adhered to. Any technical aspects not clearly detailed on this plan shall be executed strictly in accordance with the rules as prescribed in SANS 10400.
Alle vereistes van die Nasionale Bouwregulasies en Bousaansoek (103/1977) moet streng nageleef word. Enige tegniese aspekte wat nie duidelik op hierdie planne gespesifiseer is, moet volgens die reëls van SANS 10400 uitgevoer word.

Copyright reserved by

T +27(0)21 851 1572 | F +27(0)21 852 0232
E info@tre.org.za | www.tre.org.za
173 Kleinbos Avenue, Somerset West, 7130
TRE cc | J. Rabé & P. de Reuck
Reg No: 1991/01169/23 | VAT No: 4110164037
Registered with NHBRC, M.B.A. & E.A.S.B.

ARCHITECTURAL DESIGN | QUANTITY SURVEYING | REAL ESTATE
CONSTRUCTION MANAGEMENT | DESTINATION MANAGEMENT

AUGRABIES
PRTN 42 van Orange Falls 16
PROPOSED
SIDE DEVELOPMENT LAYOUT

Ontwerp Design	TR	Gedateer Date	1509108
Verwysing Reference	Layer	LAYER NUMBERS USED	AA6-00042-1-802