


# NIEUWOUDTVILLE SPORTSGROUDS



Site Name & BS Number:  
NIEUWOUDTVILLE SPORTSGROUDS

Revision:	Date:	Drawn By:	Reason for Revision:
A	06/07/17	T.E.	ISSUED FOR PROPOSAL

NOTES:

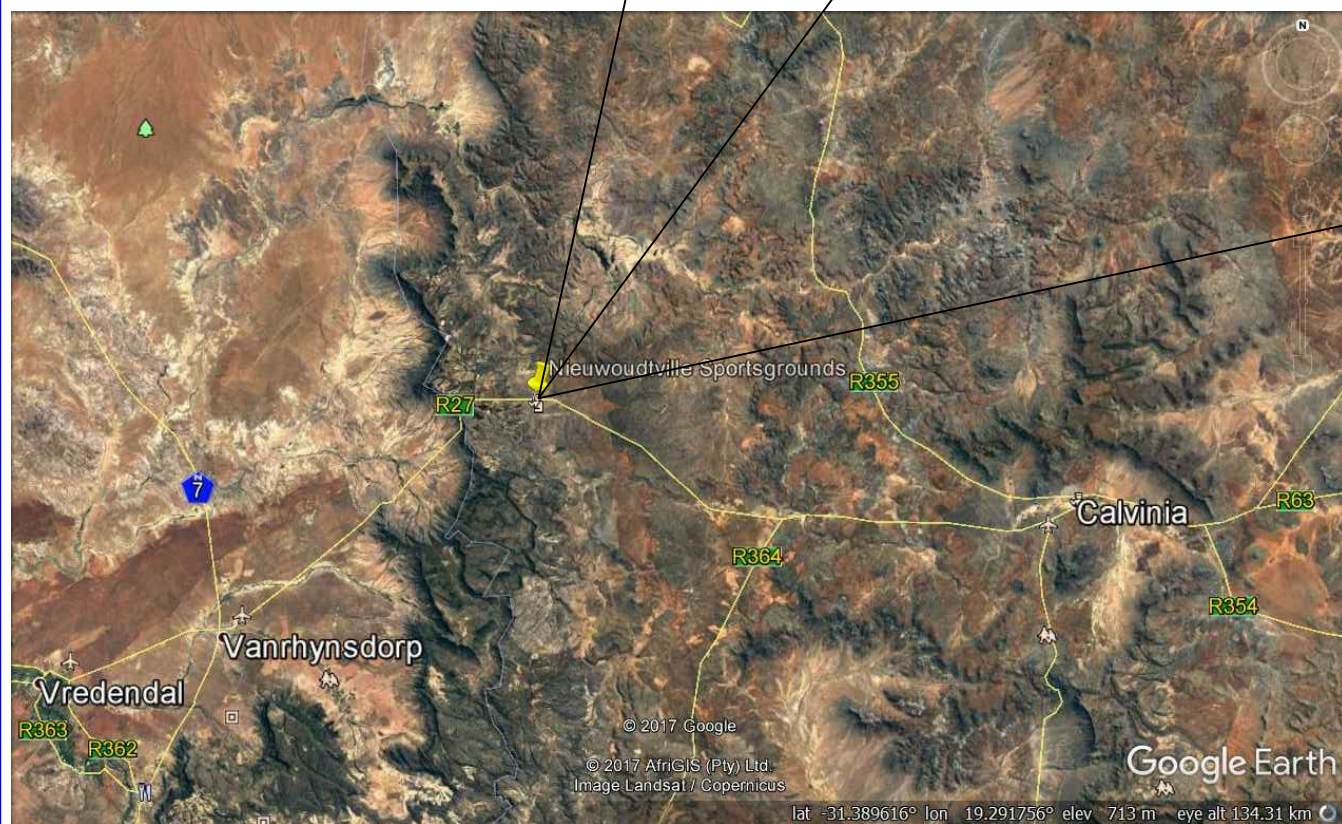

Lats: -31.371955° Longs: 19.113639°

Region: WESTERN CAPE

Property Description:  
DU TOIT STREET  
ERF-435  
NIEUWOUDTVILLE

Project:  
GREENFIELD  
25m MONOPOLE  
HASL 725m

Task:	Initial:	Signature:	Date:
Draughtsperson:	T.E.		06/07/17
Design Approval:	T.E.		06/07/17
Technical Approval:			
Approved for Issue:			

Scale: NTS Drawing Reference:

LOCALITY MAP  
SHEET 1 OF 4  
ETSA-0304 REVISION: A



# NIEUWOUDTVILLE SPORTSGROUDS



Site Name & BS Number:  
NIEUWOUDTVILLE SPORTSGROUDS

Revision:	Date:	Drawn By:	Reason for Revision:
A	06/07/17	T.E.	ISSUED FOR PROPOSAL

NOTES:



Lats: -31.371955° Longs: 19.113639°

Region: WESTERN CAPE

Property Description:  
DU TOIT STREET  
ERF-435  
NIEUWOUDTVILLE

Project:  
GREENFIELD  
25m MONOPOLE  
HASL 725m

Task:	Initial:	Signature:	Date:
-------	----------	------------	-------

Draughtsperson: T.E. 06/07/17

Design Approval: T.E. 06/07/17

Technical Approval:

Approved for Issue:


Scale: NTS Drawing Reference:

GENERAL LAYOUT SHEET 2 OF 4 ETSA-0304 REVISION: A

All rights, title and copyright in drawings, design, specification, manuals and technical information prepared for or provided to the supplier by Eagle Towers SA (Pty) Ltd, remains the property of Eagle Towers SA (Pty) Ltd, and are provided to the supplier in confidence. The supplier shall hold such information and design in confidence and shall not reproduce, divulge to others or use purposes other than in fulfillment of Eagle Towers SA (Pty) Ltd. Drawings that do not have a signed, official, red ink stamp, are not valid for manufacturing or construction and therefore no responsibility will be accepted for their authenticity.



8000 NIEUWOUDTVILLE SPORTSGROUDS

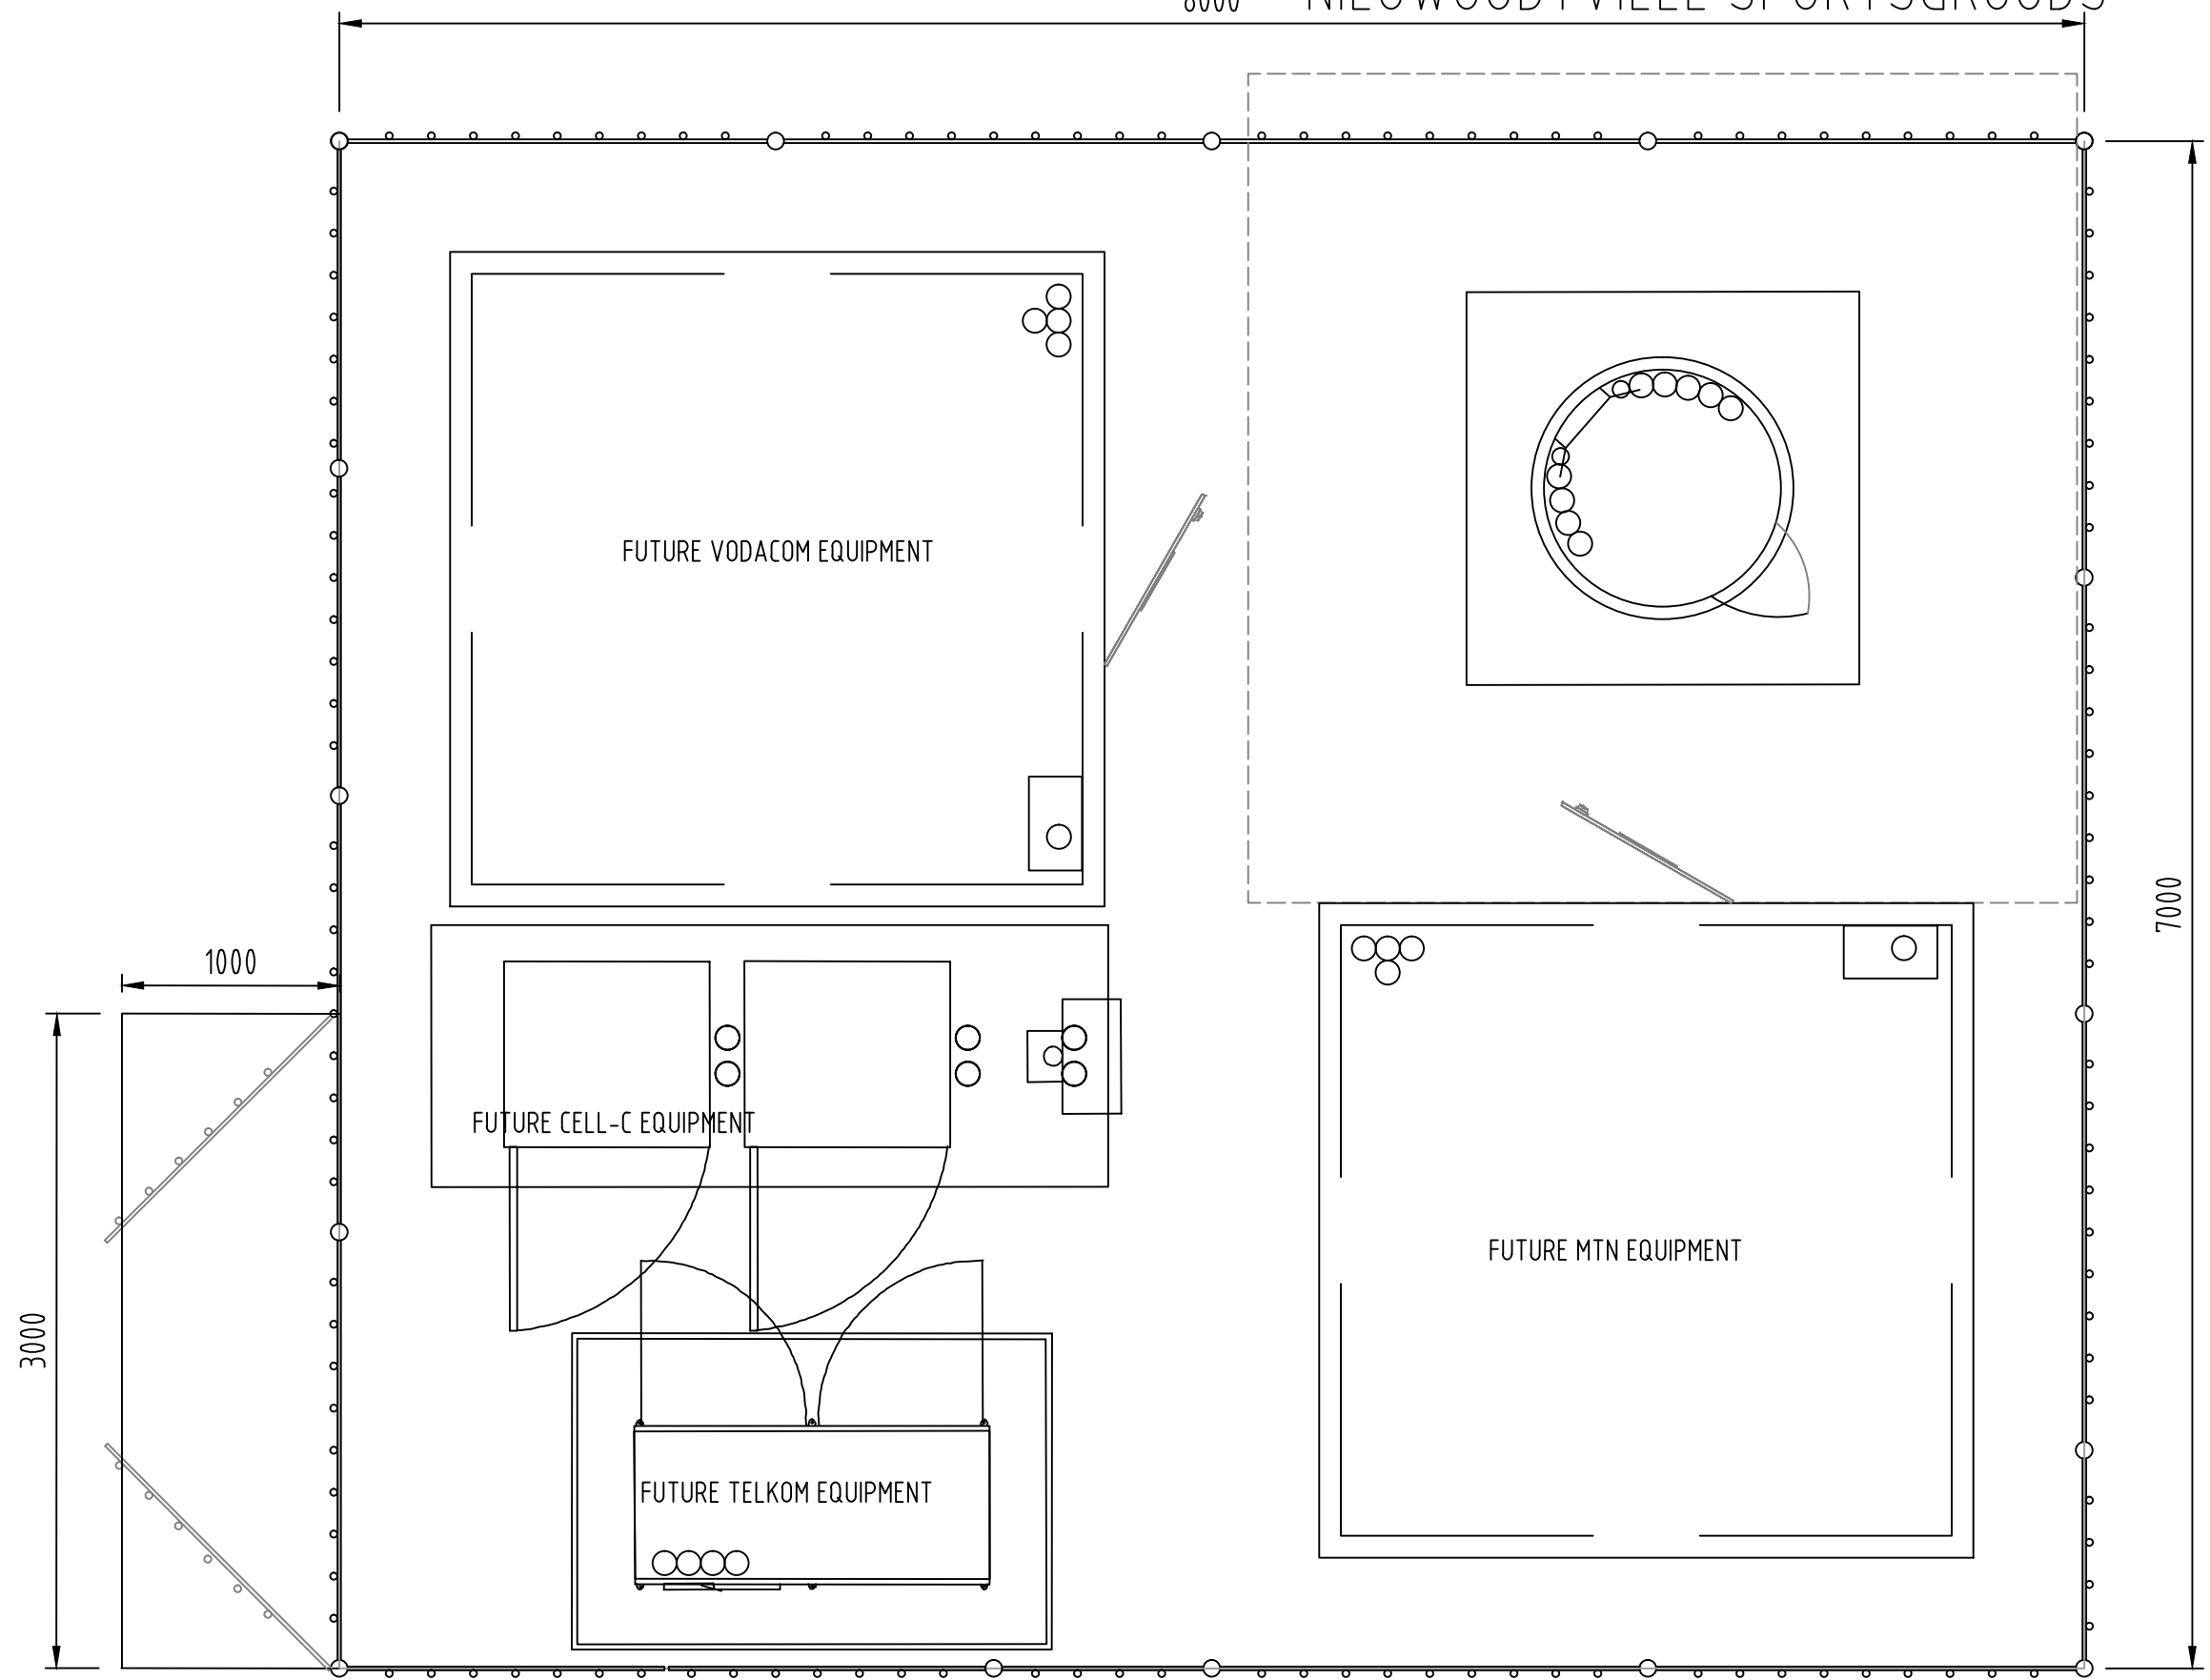

Site Name & BS Number:  
NIEUWOUDTVILLE SPORTSGROUDS

Revision:	Date:	Drawn By:	Reason for Revision:
A	06/07/17	T.E.	ISSUED FOR PROPOSAL

NOTES:

LEGEND	
	POWER CABLE
	FEEDER CABLE
	EARTH CABLE
	TRANSMISSION

Lats: -31.371955° Longs: 19.113639°

Region: WESTERN CAPE

Property Description:  
DU TOIT STREET  
ERF-435  
NIEUWOUDTVILLE

Project:  
GREENFIELD  
25m MONOPOLE  
HASL 725m

Task:	Initial:	Signature:	Date:
Draughtsperson:	T.E.		06/07/17
Design Approval:	T.E.		06/07/17
Technical Approval:			
Approved for Issue:			

Scale: NTS Drawing Reference:

ACTUAL LAYOUT SHEET 3 OF 4 E.TSA-0304 REVISION: A

All rights, title and copyright in drawings, design, specification, manuals and technical information prepared for or provided to the supplier by Eagle Towers SA (Pty) Ltd, remains the property of Eagle Towers SA (Pty) Ltd, and are provided to the supplier in confidence. The supplier shall hold such information and design in confidence and shall not reproduce, divulge to others or use purposes other than in fulfillment of Eagle Towers SA (Pty) Ltd. Drawings that do not have a signed, official, red ink stamp, are not valid for manufacturing or construction and therefore no responsibility will be accepted for their authenticity.


# NIEUWOUDTVILLE SPORTSGROUDS



Site Name & BS Number:  
NIEUWOUDTVILLE SPORTSGROUDS

Revision:	Date:	Drawn By:	Reason for Revision:
A	06/07/17	T.E.	ISSUED FOR PROPOSAL

NOTES:

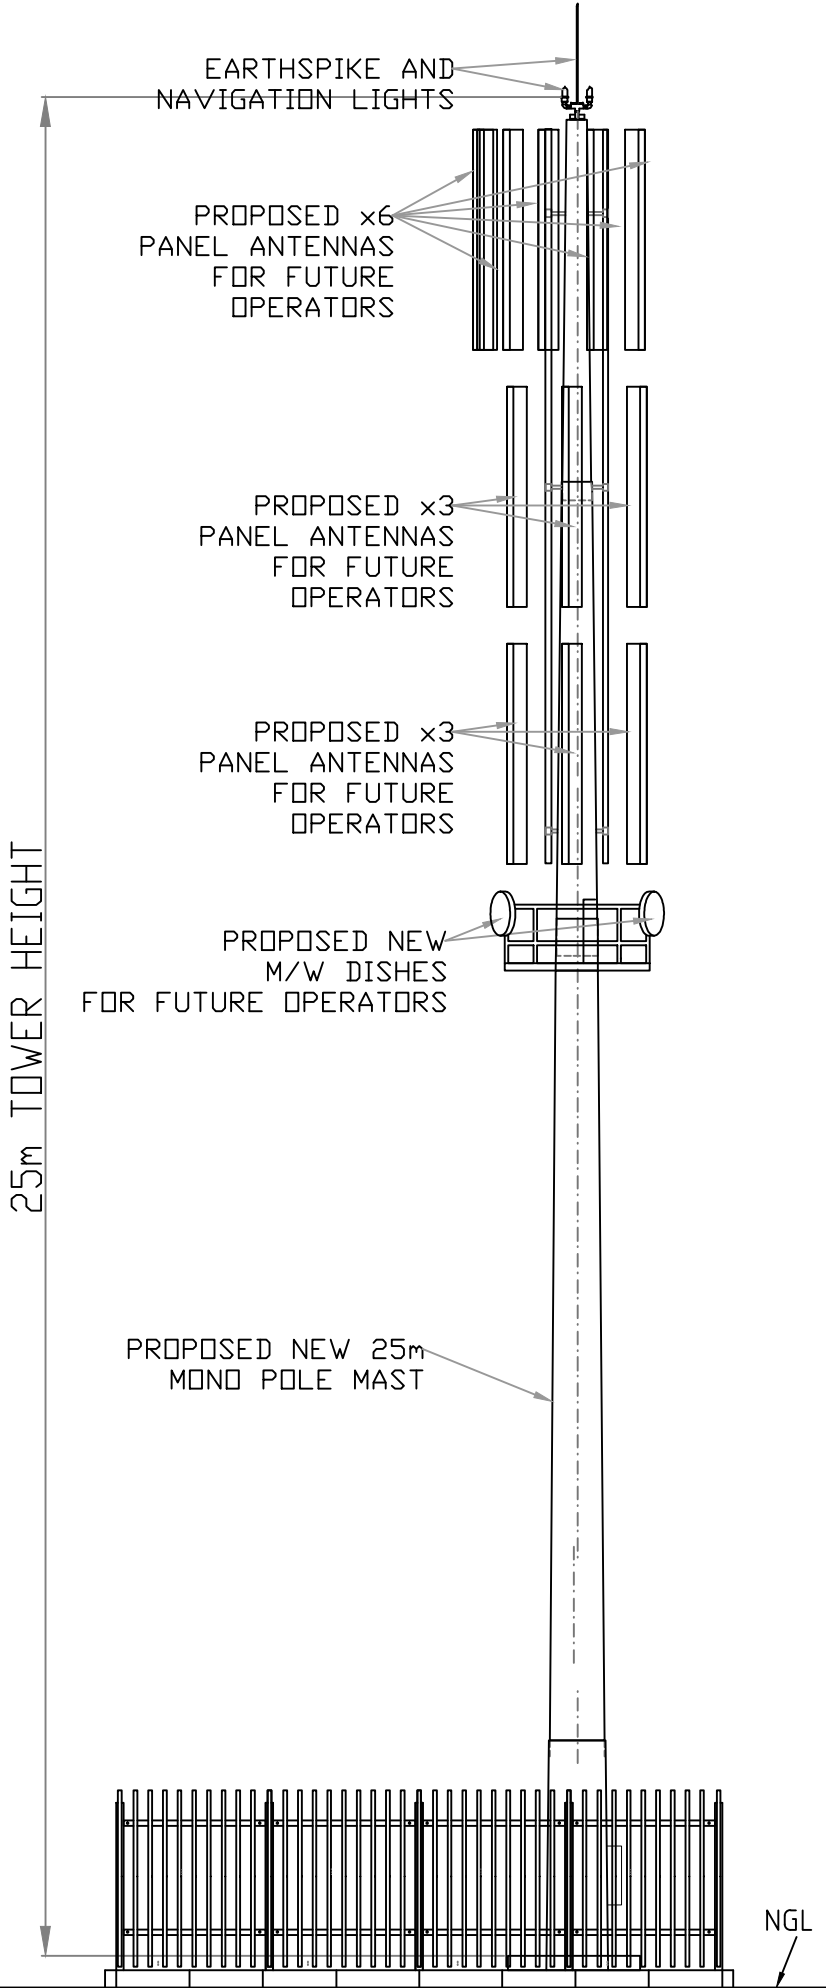

Lats: -31.371955° Longs: 19.113639°

Region: WESTERN CAPE

Property Description:  
DU TOIT STREET  
ERF-435  
NIEUWOUDTVILLE

Project:  
GREENFIELD  
25m MONOPOLE  
HASL 725m

Task:	Initial:	Signature:	Date:
Draughtsperson:	T.E.		06/07/17
Design Approval:	T.E.		06/07/17
Technical Approval:			
Approved for Issue:			

Scale: NTS Drawing Reference:  
ELEVATION SHEET 4 OF 4 ETSA-0304 REVISION: A

All rights, title and copyright in drawings, design, specification, manuals and technical information prepared for or provided to the supplier by Eagle Towers SA (Pty) Ltd, remains the property of Eagle Towers SA (Pty) Ltd, and are provided to the supplier in confidence. The supplier shall hold such information and design in confidence and shall not reproduce, divulge to others or use purposes other than in fulfillment of Eagle Towers SA (Pty) Ltd. Drawings that do not have a signed, official, red ink stamp, are not valid for manufacturing or construction and therefore no responsibility will be accepted for their authenticity.