


COORDINATES TABLE WG 27		
POINT	Y	X
BORROW PIT		
T22	-41 906.375	2 700 255.609
T23	-42 096.486	2 700 618.670
T24	-42 467.095	2 700 490.649
T25	-42 297.779	2 700 140.424

COORDINATES TABLE WG 27		
POINT	Y	X
ACCESS ROAD		
T30	-41 961.836	2 700 239.209
T31	-41 967.338	2 700 227.261
T32	-41 830.850	2 699 922.857
T33	-41 839.975	2 699 918.765
T34	-41 977.022	2 700 224.411
T35	-41 990.706	2 700 230.713

COORDINATES TABLE WG 27		
POINT	Y	X
TEST PITS		
632	-41 899.760	2 700 819.701
634	-41 987.158	2 700 794.998
636	-42 130.153	2 700 759.118
640	-42 228.887	2 700 729.553
642	-42 313.075	2 700 700.473
644	-42 417.377	2 700 668.410
646	-42 532.118	2 700 642.575
648	-42 082.638	2 700 798.414
650	-42 042.247	2 700 717.958
651	-42 664.411	2 700 308.822
652	-42 621.673	2 700 444.461
654	-42 036.950	2 700 638.856
655	-42 560.900	2 700 275.080
656	-41 992.730	2 700 548.196
657	-42 467.151	2 700 312.528
658	-41 897.802	2 700 493.021
659	-42 310.356	2 700 476.328
660	-41 999.220	2 700 414.740
662	-42 036.822	2 700 332.101
664	-42 163.717	2 700 281.947
668	-42 270.355	2 700 229.137
670	-42 350.710	2 700 279.914
672	-42 227.155	2 700 330.820
673	-42 560.624	2 700 526.064
674	-42 129.298	2 700 385.315
676	-42 128.245	2 700 673.953

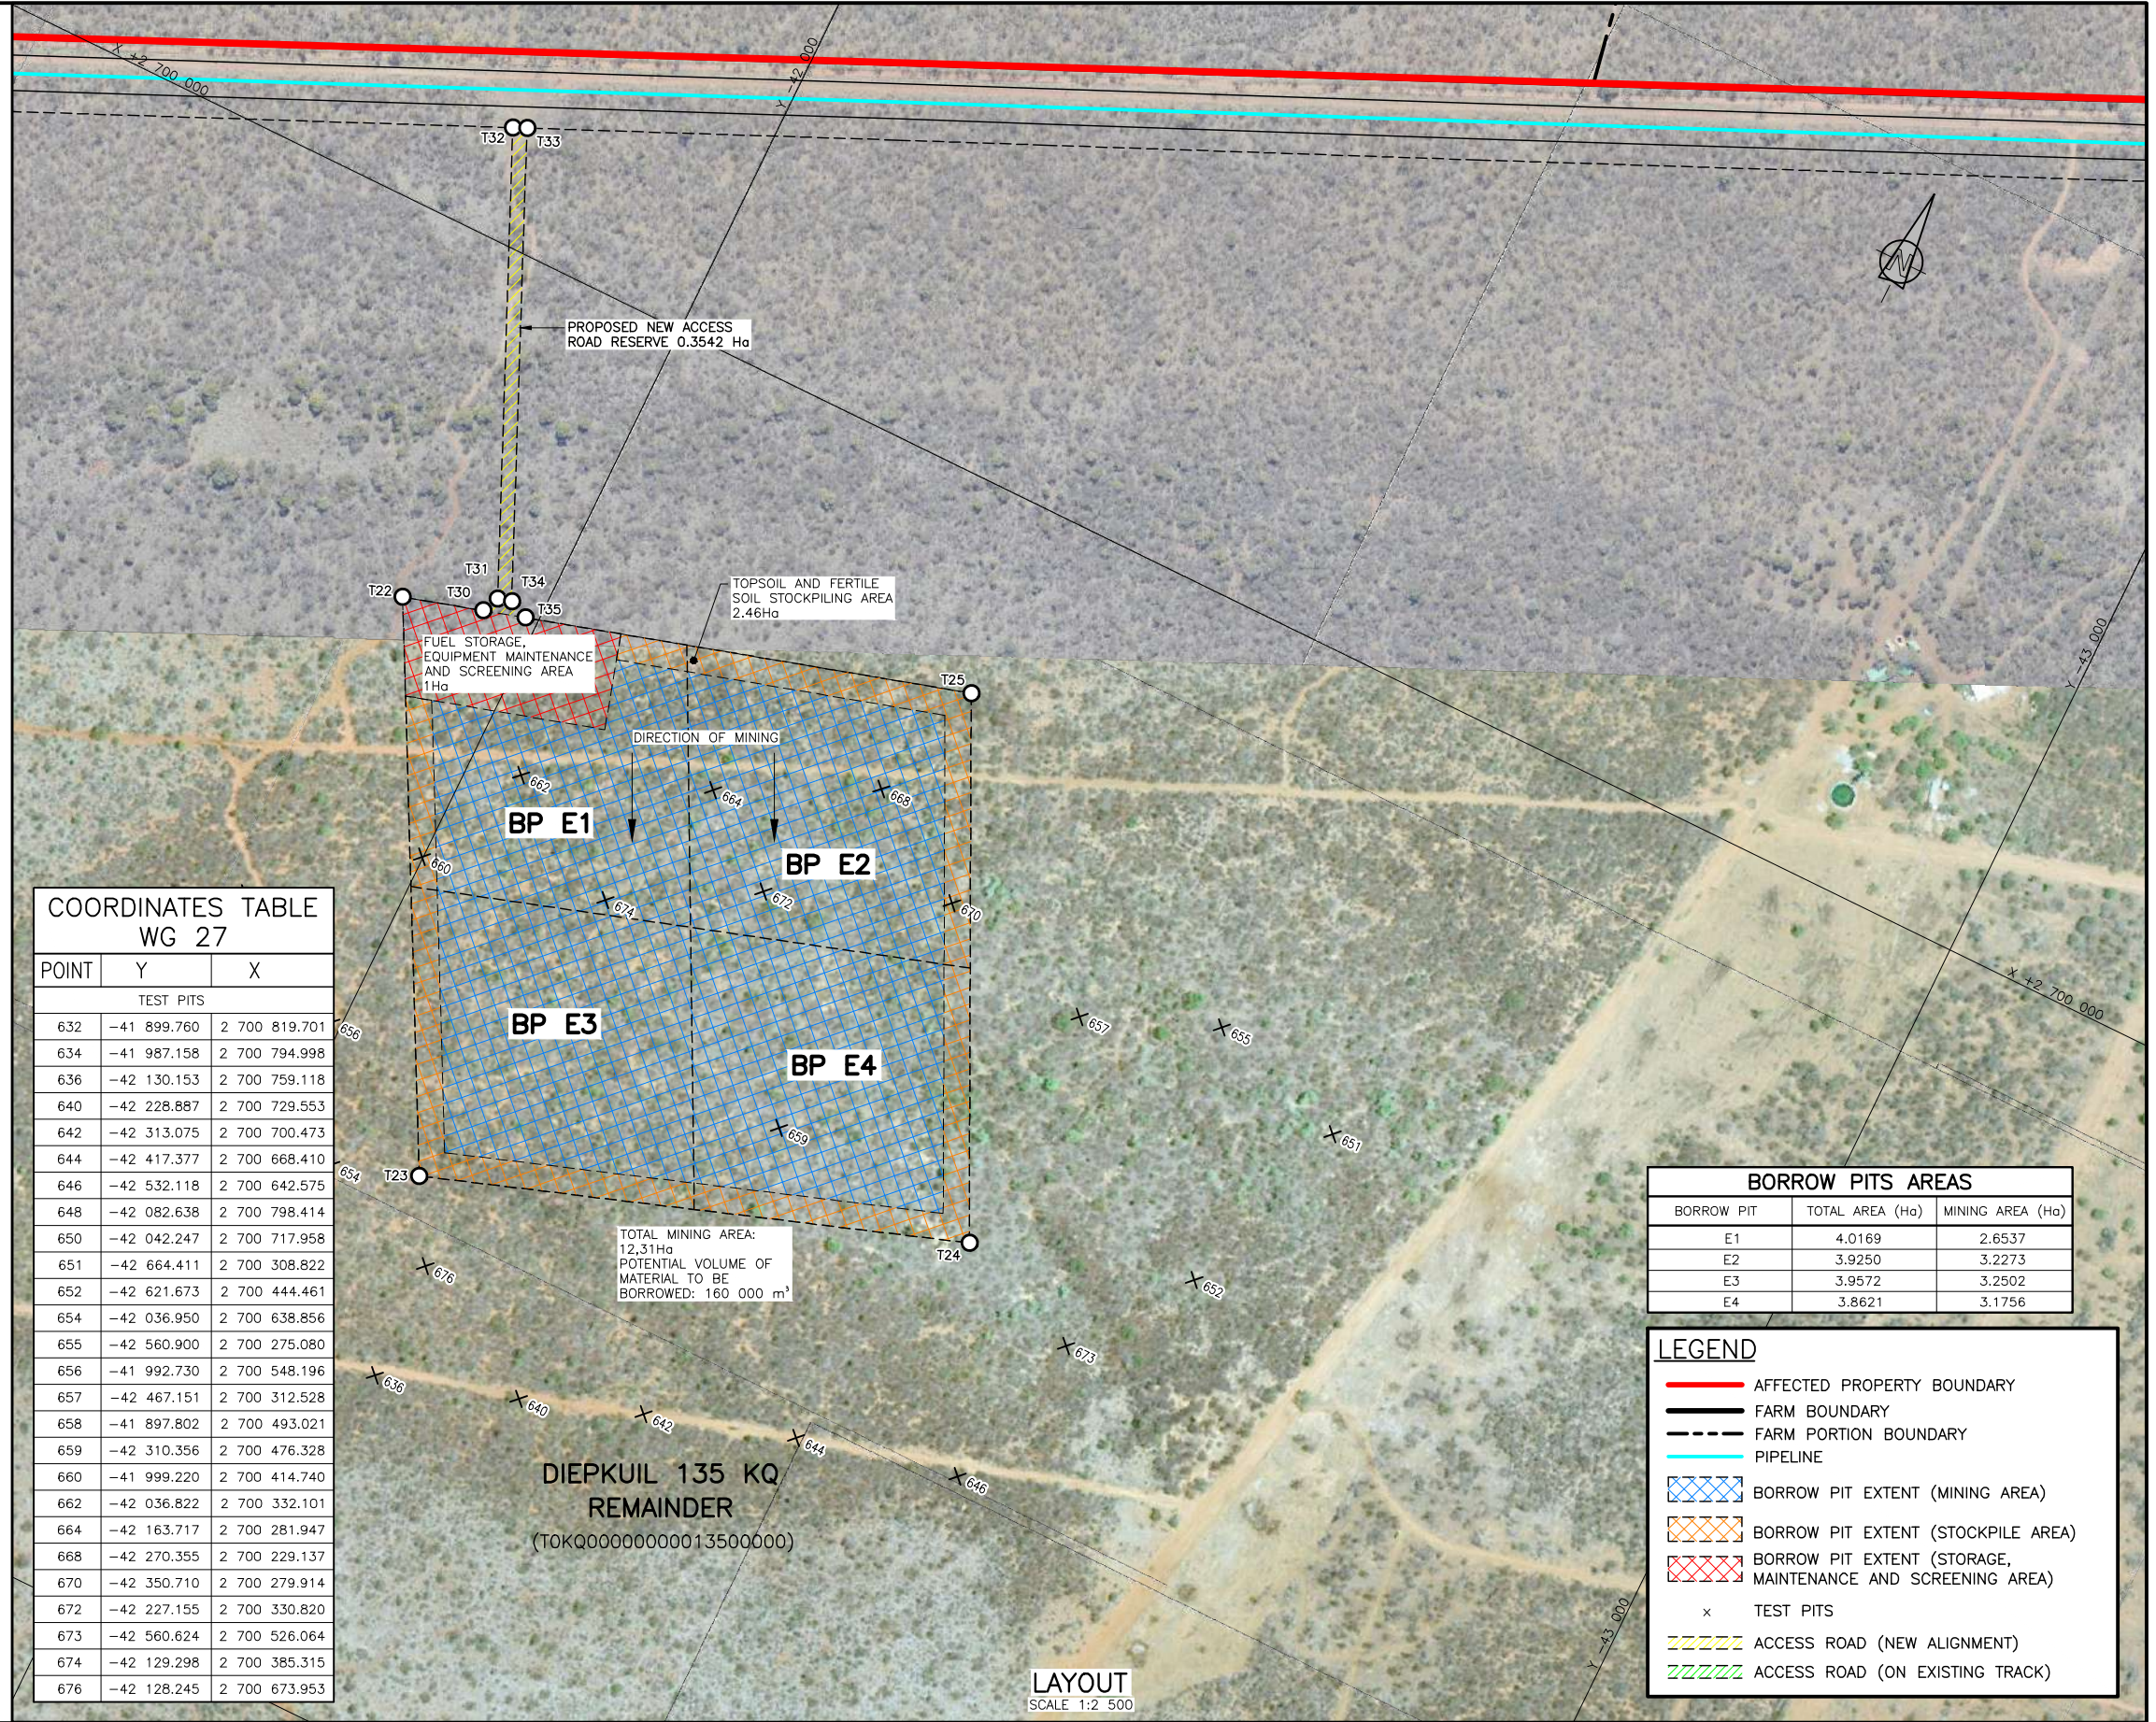

BORROW PITS AREAS		
BORROW PIT	TOTAL AREA (Ha)	MINING AREA (Ha)
E1	4.0169	2.6537
E2	3.9250	3.2273
E3	3.9572	3.2502
E4	3.8621	3.1756

LEGEND	
	AFFECTED PROPERTY BOUNDARY
	FARM BOUNDARY
	FARM PORTION BOUNDARY
	PIPELINE
	BORROW PIT EXTENT (MINING AREA)
	BORROW PIT EXTENT (STOCKPILE AREA)
	BORROW PIT EXTENT (STORAGE, MAINTENANCE AND SCREENING AREA)
x	TEST PITS
	ACCESS ROAD (NEW ALIGNMENT)
	ACCESS ROAD (ON EXISTING TRACK)

 CONSULTING ENGINEER WOODMEAD NORTH OFFICE PARK 54 MAXWELL DRIVE WOODMEAD	MOD No. DATE DESCRIPTION FOR DWS		DEPARTMENT OF WATER AND SANITATION REPUBLIC OF SOUTH AFRICA		MOKOLO CROCODILE WATER AUGMENTATION PROJECT PHASE 2 (MCWAP-2) BORROW PIT E INDICATIVE DEVELOPMENT PLAN
	 IMPLEMENTING AGENT A new word for water	HEAD OFFICE ENGINEERING SERVICES PRIVATE BAG X313 PRETORIA 0001	SEDIENGB BUILDING 185 FRANCIS BAARD STREET PRETORIA (012) 336-7500	DESIGN: P. VAN HEERDEN DRAWN: A. STEENBERG	
CHECKED: DATE:		EXTERNAL APPROVAL: DATE:		SHEET 1 OF 1 REG. No.	OTHER NUMBER
CHIEF ENGINEER / APP (Pr. Eng): DATE:		DIRECTOR (Pr. Eng): DATE:		1 of 1	REV. D