

COORDINATES TABLE
WG 27


POINT	Y	X
BORROW PIT		
T32	-44 923.774	2 690 319.310
T33	-44 470.441	2 690 311.801
T34	-44 477.065	2 689 911.856
T35	-44 937.002	2 689 919.474
T36	-44 930.505	2 690 311.767

COORDINATES TABLE
WG 27

POINT	Y	X
ACCESS ROAD		
T30	-45 560.793	2 690 190.399
T31	-45 111.677	2 690 544.484
T32	-44 923.774	2 690 319.310
T36	-44 930.505	2 690 311.767
T37	-45 106.716	2 690 522.931
T38	-45 120.976	2 690 524.418
T39	-45 560.914	2 690 177.570

COORDINATES TABLE
WG 27

POINT	Y	X
TEST PITS		
TP01	-44 508.424	2 689 857.582
TP02	-44 705.680	2 689 895.743
TP03	-44 572.016	2 689 983.925
TP04	-44 907.594	2 689 988.089
TP05	-44 740.884	2 690 095.220
TP06	-44 582.804	2 690 137.809
TP07	-44 940.899	2 690 142.045
TP08	-44 799.658	2 690 221.571
TP09	-45 013.560	2 690 339.215
TP10	-44 579.477	2 690 291.649
TP11	-44 821.669	2 690 387.793
TP12	-44 409.039	2 689 811.169
TP13	-44 445.829	2 689 700.514
TP14	-44 259.337	2 689 899.866
TP15	-44 332.212	2 690 032.460
TP16	-44 171.633	2 689 998.060
TP17	-44 010.366	2 690 151.407
TP18	-43 821.366	2 690 181.615
TP19	-44 408.759	2 689 900.335
TP20	-44 326.799	2 689 946.267
TP21	-44 253.471	2 689 958.329

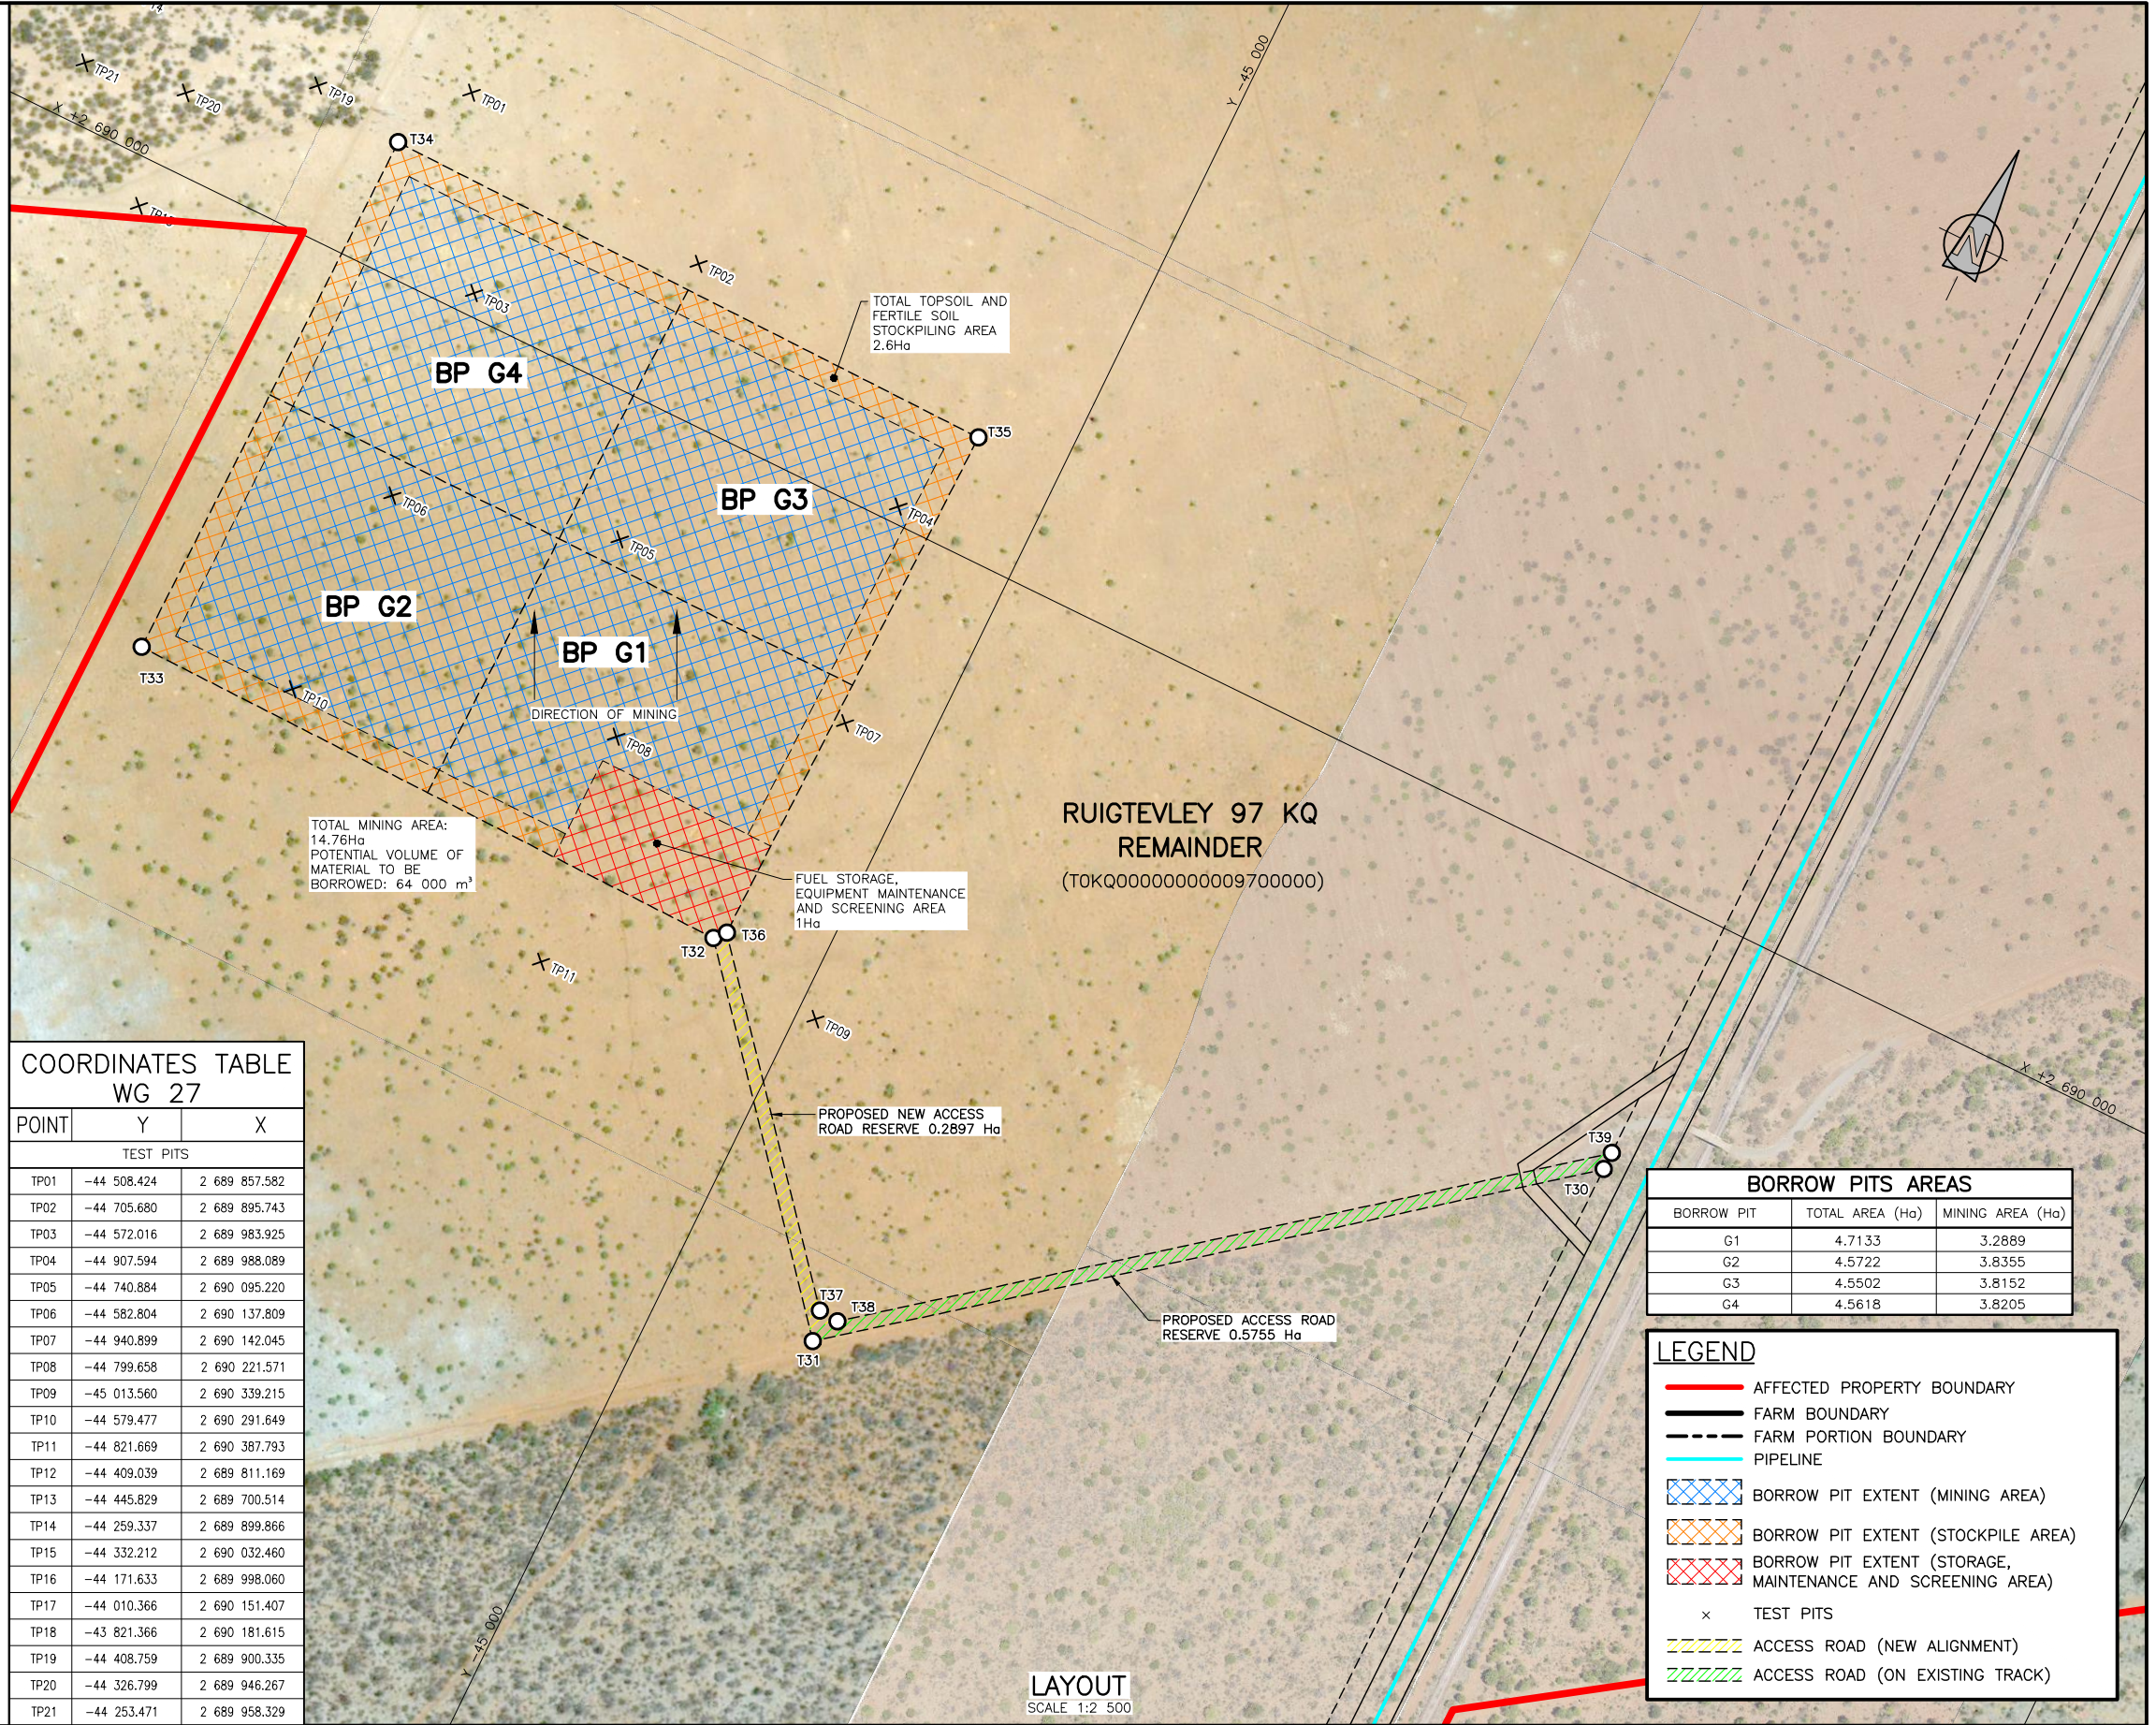

BORROW PITS AREAS

BORROW PIT	TOTAL AREA (Ha)	MINING AREA (Ha)
G1	4.7133	3.2889
G2	4.5722	3.8355
G3	4.5502	3.8152
G4	4.5618	3.8205

LEGEND

- AFFECTED PROPERTY BOUNDARY
- FARM BOUNDARY
- FARM PORTION BOUNDARY
- PIPELINE
- BORROW PIT EXTENT (MINING AREA)
- BORROW PIT EXTENT (STOCKPILE AREA)
- BORROW PIT EXTENT (STORAGE, MAINTENANCE AND SCREENING AREA)
- x TEST PITS
- ACCESS ROAD (NEW ALIGNMENT)
- ACCESS ROAD (ON EXISTING TRACK)

 CONSULTING ENGINEER WOODMEAD NORTH OFFICE PARK 54 MAXWELL DRIVE WOODMEAD	IMPLEMENTING AGENT A new word for water		MOD No. DATE	REVISION DESCRIPTION FOR DWS	DEPARTMENT OF WATER AND SANITATION REPUBLIC OF SOUTH AFRICA HEAD OFFICE ENGINEERING SERVICES PRIVATE BAG X313 PRETORIA 0001	SEDI BENG BUILDING 185 FRANCIS BAARD STREET PRETORIA (012) 336-7500	MOKOLO CROCODILE WATER AUGMENTATION PROJECT PHASE 2 (MCWAP-2) BORROW PIT G INDICATIVE DEVELOPMENT PLAN
	CHECKED: _____ DATE: _____ ENGINEER: _____ DATE: _____ CHIEF ENGINEER / APP (Pr. Eng): _____ DATE: _____	DESIGN: P. VAN HEERDEN DRAWN: A. STEENBERG EXTERNAL APPROVAL: _____ DATE: _____ DIRECTOR (Pr. Eng): _____ DATE: _____	PROVINCE: LIMPOPO LOCALITY No.: XXXXXX CALCULATION FILE: XXXXXXXXXXXXXXXXXXXX	DISTRICT: THABAZIMBI/LEPHALELE TENDER/CONTRACT No.: XXXXXXXXXXXX SHEET 1 OF 1	KEYCODES: _____ REG. No. _____ OTHER NUMBER _____ REV. B		