


COORDINATES TABLE WG 27

POINT	Y	X
BORROW PIT		
T10	-43 611.430	2 632 245.577
T11	-43 282.690	2 632 114.771
T12	-43 380.442	2 631 814.921
T13	-43 689.671	2 631 898.080

COORDINATES TABLE WG 27

POINT	Y	X
TEST PITS		
TP01	-43 468.677	2 631 713.560
TP02	-43 638.411	2 631 769.447
TP04	-43 442.916	2 631 808.844
TP05	-43 612.686	2 631 852.440
TP06	-43 522.007	2 631 876.759
TP07	-43 422.788	2 631 891.853
TP08	-43 595.448	2 631 923.055
TP09	-43 507.604	2 631 953.575
TP10	-43 402.771	2 631 974.864
TP11	-43 578.143	2 632 018.476
TP12	-43 481.889	2 632 033.467
TP13	-43 379.892	2 632 057.865
TP14	-43 549.585	2 632 092.149
TP17	-43 529.567	2 632 175.158
TP19	-43 328.804	2 631 897.331

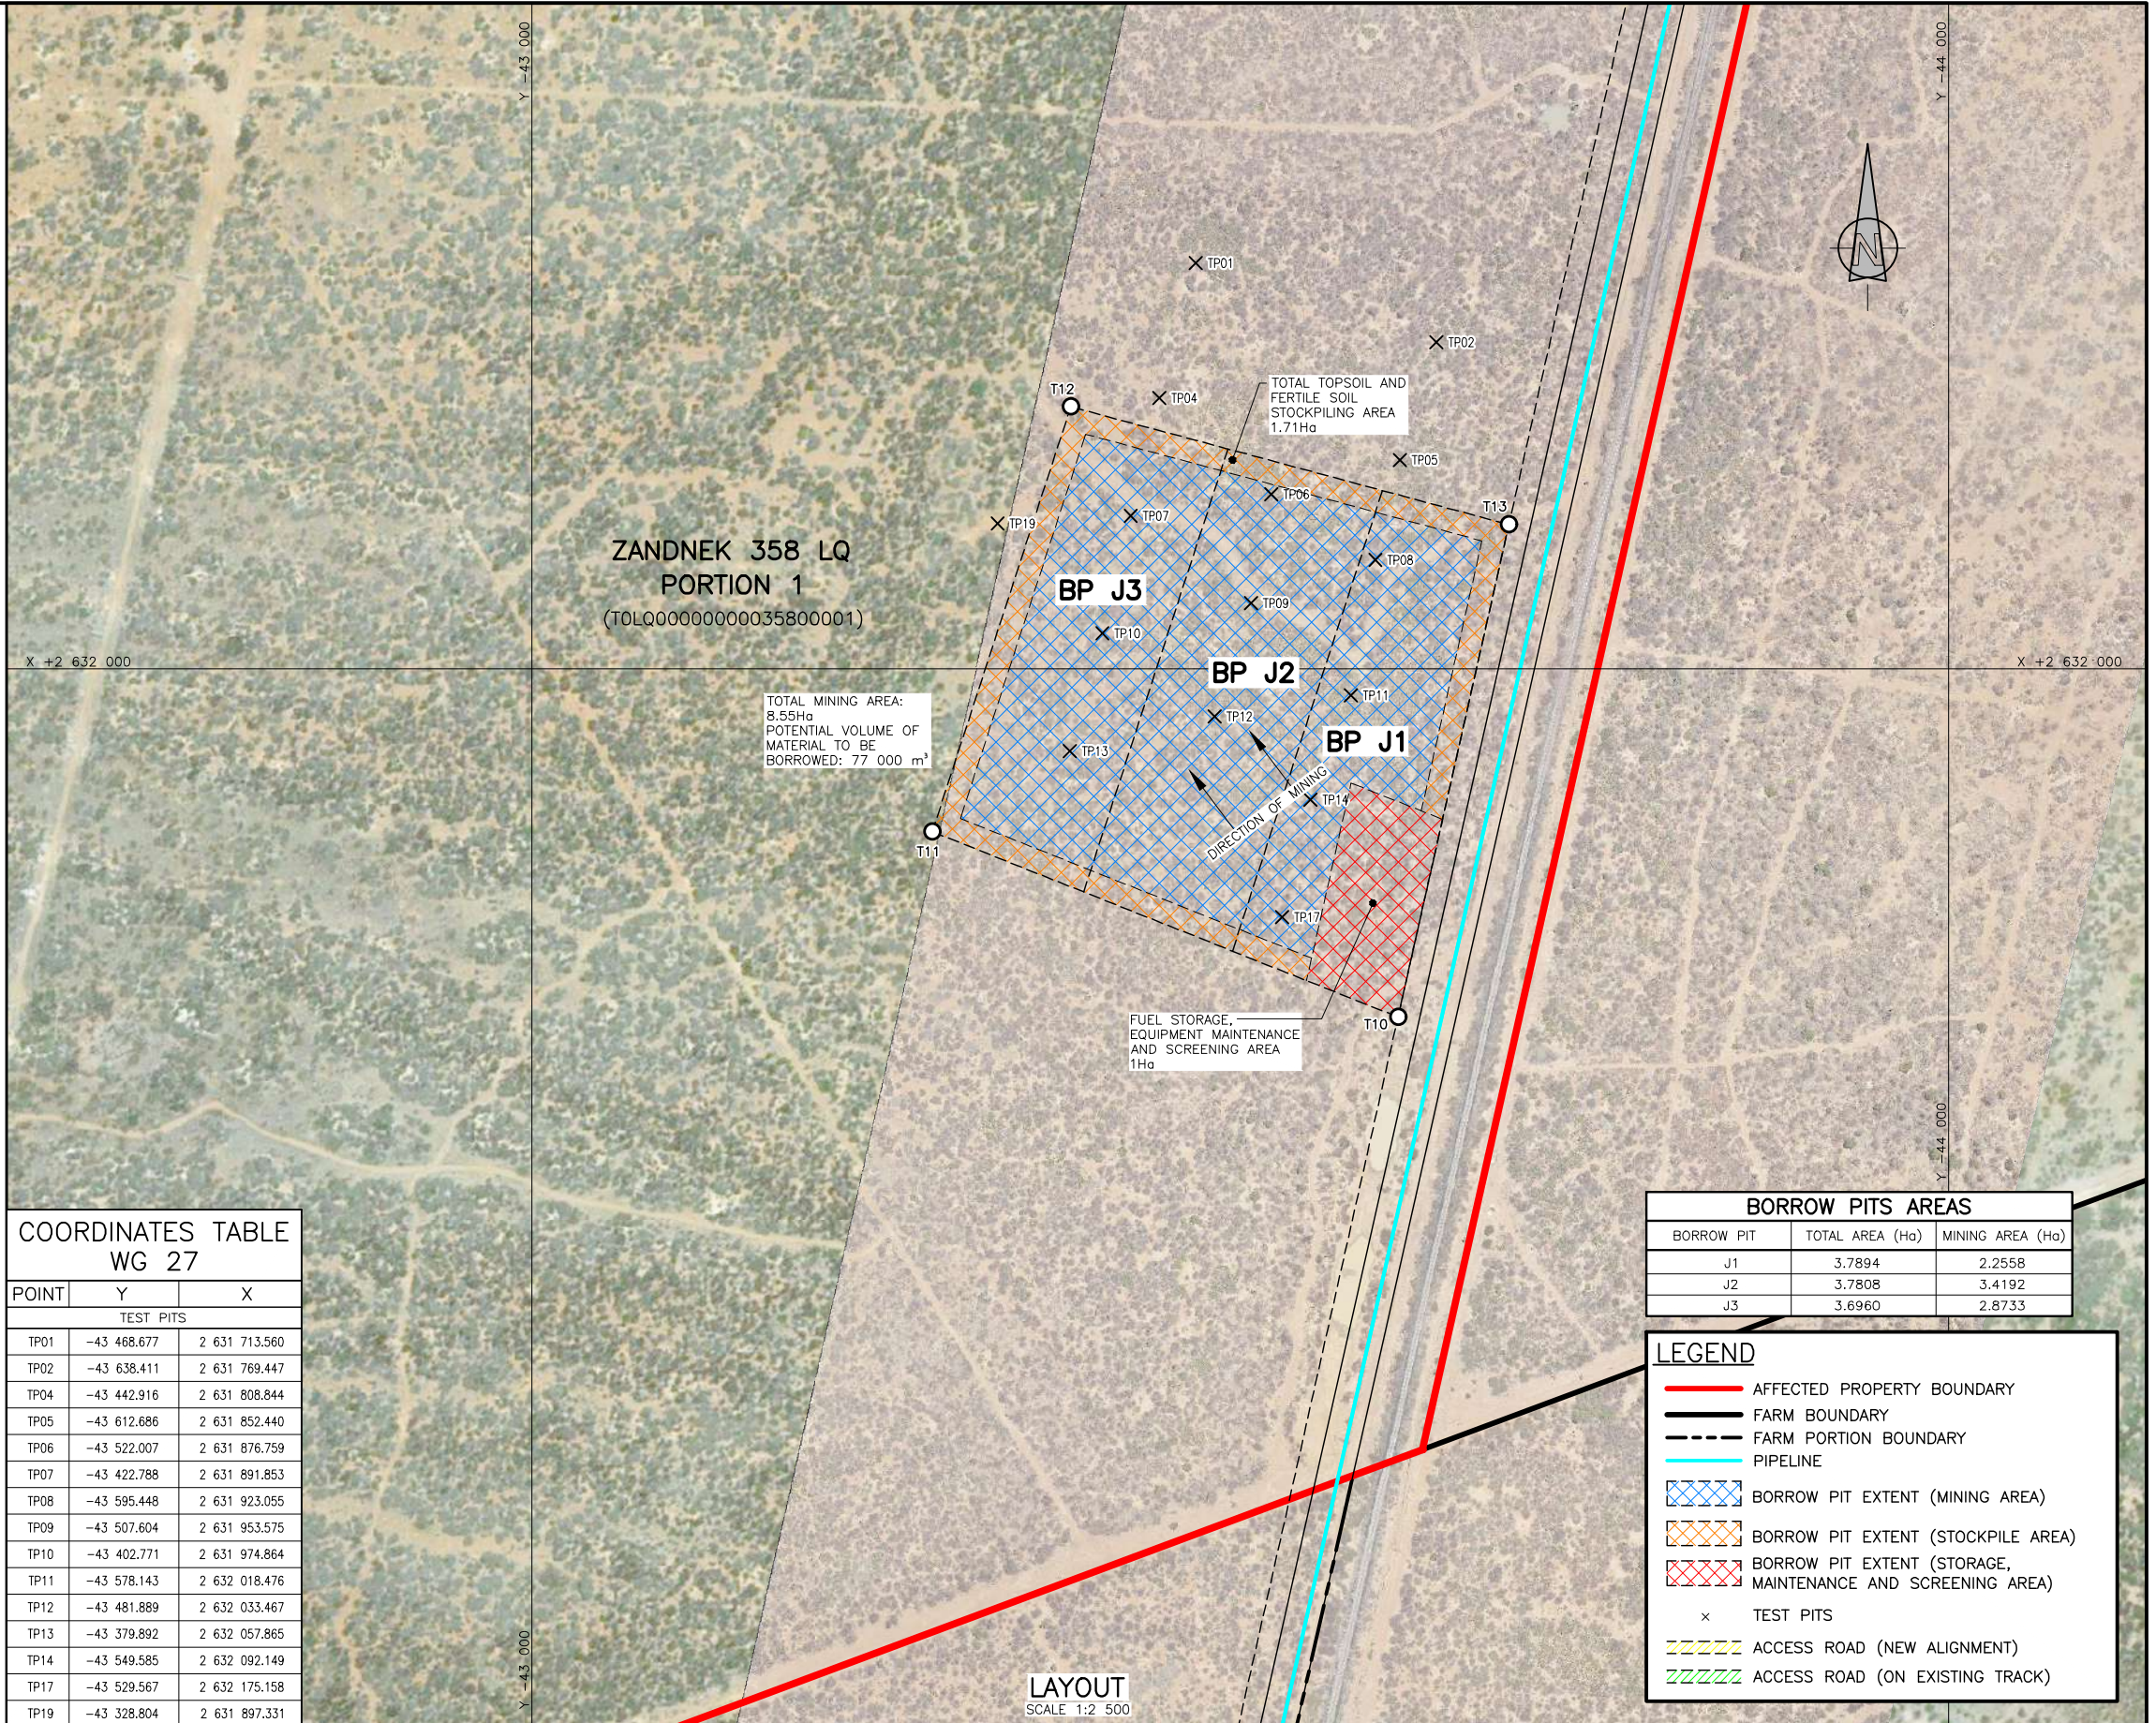

TOTAL MINING AREA: 8.55Ha
 POTENTIAL VOLUME OF MATERIAL TO BE BORROWED: 77 000 m³

TOTAL TOPSOIL AND FERTILE SOIL STOCKPILING AREA 1.71Ha

FUEL STORAGE, EQUIPMENT MAINTENANCE AND SCREENING AREA 1Ha

BORROW PITS AREAS

BORROW PIT	TOTAL AREA (Ha)	MINING AREA (Ha)
J1	3.7894	2.2558
J2	3.7808	3.4192
J3	3.6960	2.8733

LEGEND

- AFFECTED PROPERTY BOUNDARY (Red line)
- FARM BOUNDARY (Black line)
- FARM PORTION BOUNDARY (Dashed black line)
- PIPELINE (Cyan line)
- BORROW PIT EXTENT (MINING AREA) (Blue hatched area)
- BORROW PIT EXTENT (STOCKPILE AREA) (Orange hatched area)
- BORROW PIT EXTENT (STORAGE, MAINTENANCE AND SCREENING AREA) (Red hatched area)
- TEST PITS (x symbol)
- ACCESS ROAD (NEW ALIGNMENT) (Yellow hatched area)
- ACCESS ROAD (ON EXISTING TRACK) (Green hatched area)

CONSULTING ENGINEER WOODMEAD NORTH OFFICE PARK 54 MAXWELL DRIVE WOODMEAD	REVISION MOD No. DATE DESCRIPTION FOR DWS		DEPARTMENT OF WATER AND SANITATION REPUBLIC OF SOUTH AFRICA HEAD OFFICE ENGINEERING SERVICES PRIVATE BAG X313 PRETORIA 0001 DESIGN: P. VAN HEERDEN DRAWN: A. STEENBERG	MOKOLO CROCODILE WATER AUGMENTATION PROJECT PHASE 2 (MCWAP-2)					
	IMPLEMENTING AGENT A new word for water	CHECKED: DATE:		ENGINEER: DATE:	EXTERNAL APPROVAL: DATE:	PROVINCE: LIMPOPO LOCALITY No.: XXXXXX CALCULATION FILE: XXXXXXXXXXXXXXXXXXXX	DISTRICT: THABAZIMBI/LEPHALALE TENDER/CONTRACT No.: XXXXXXXXXXXX SHEET 1 OF 1	KEYCODES:	REG. No.