



AMENDMENTS		
Revision	Date	Description
A		

ECA CONSULTING
 Consulting Civil and Structural Engineers
 P. O. Box 19763
 Nelspruit, 1200
 14C Village Mall
 Tel: 013 752 2357
 Fax: 013 752 4148
 nelspruit@ecaconsult.co.za
 Reg No: 2004 / 019299 / 07

Approved by Consultant:
 Name: _____
 Designation: _____
 ECSA Registration no.: _____
 Signature: _____ Date: _____

Client:
 **NKANGALA DISTRICT MUNICIPALITY**


Project Implementing Agent:
 **NKANGALA DISTRICT MUNICIPALITY**

Approved by Client:
 Name: _____
 Signature: _____ Date: _____

Project:
HLALANIKAHLE SEWER NETWORK

Drawing description:
COLLECTOR LINE 01 & 02 PLAN

Drawn: I J van Rensburg Date: April 2013
 Scale/s: AS SHOWN
 Drawing Number: NEL 12-31 / 00 / 00 Rev.: 0

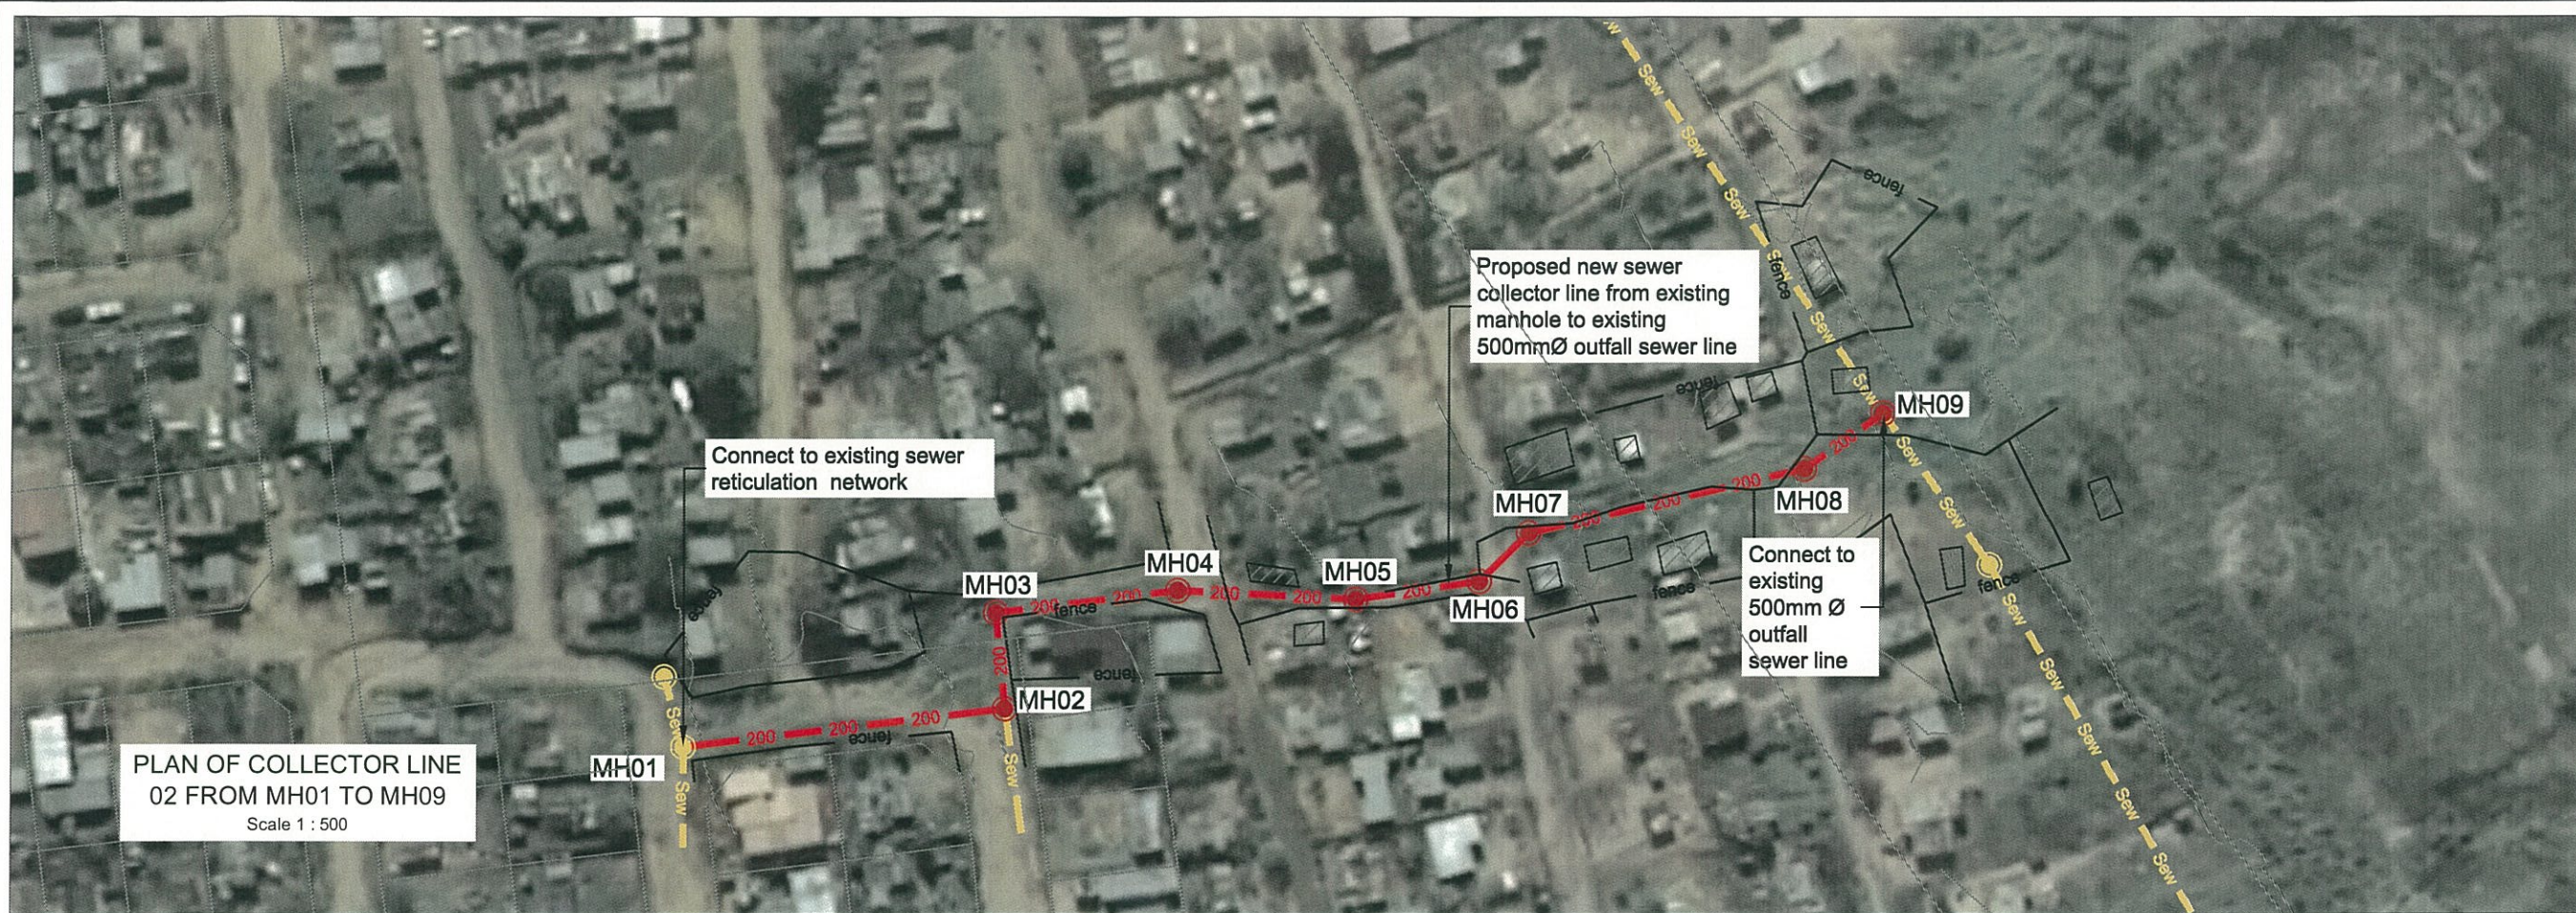

PLAN OF COLLECTOR LINE
02 FROM MH01 TO MH09
Scale 1 : 500

LEGEND		
DESCRIPTION	LEGEND	DETAIL NO.
New Sewer Line		-
New Sewer Manhole		-
Existing Sewer Line		-
Existing Sewer Manhole		-
Existing Fence		-
Existing Building		-

AMENDMENTS		
Revision	Date	Description
A		

ECA CONSULTING

 Consulting Civil and Structural Engineers
 P. O. Box 19763
 Nelspruit, 1200
 14C Village Mall
 Tel: 013 752 2357
 Fax: 013 752 4148
 nelspruit@ecaconsult.co.za
 Reg No 2004 / 019299 / 07

Approved by Consultant:
 Name: _____
 Designation: _____
 ECSA Registration no.: _____
 Signature: _____ Date: _____

Client:

NKANGALA DISTRICT MUNICIPALITY

Project Implementing Agent:

NKANGALA DISTRICT MUNICIPALITY

Approved by Client:
 Name: _____
 Signature: _____ Date: _____

Project:
HLALANIKAHLE SEWER NETWORK

Drawing description:
COLLECTOR LINE 03 & 04 PLAN

Drawn: I J van Rensburg Date: April 2013
 Scale: 1 : 1 000
 Drawing Number: NEL 12-31 / 00 / 00 Rev.: 0



PLAN OF COLLECTOR LINE
04 FROM MH01 TO MH09
Scale 1 : 500