





NOTES

1. CONCRETE STRENGTH
 BLINDING 15MPa/19mm
 WALLS 30MPa/19mm
 SLAB 30MPa/19mm
2. COVER TO REINFORCING TO BE 50mm
3. ALL EXPOSED EDGES TO HAVE 20x20 CHAMFERS
4. ENGINEER TO INSPECT EXCAVATION AND REINFORCING PRIOR TO CASTING OF CONCRETE

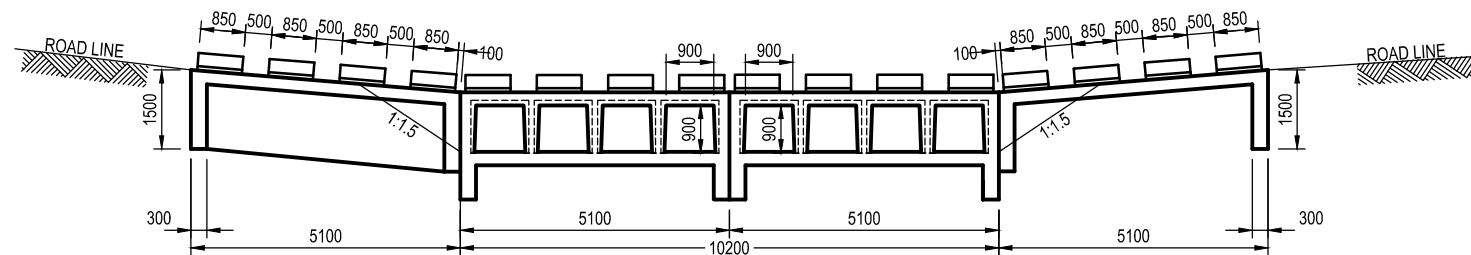

ELEVATION
SCALE 1:100

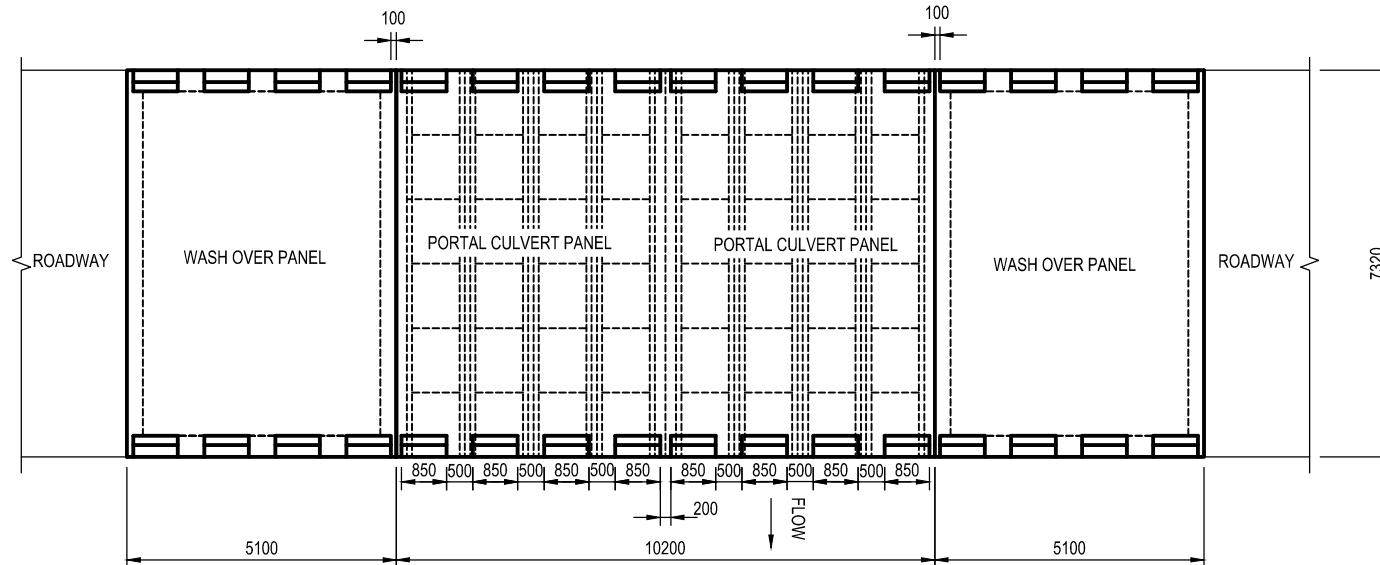

PLAN
SCALE 1:100

FOR INFORMATION ONLY				
Symbol	Date	Description	Checked	Signed
AMENDMENTS				

Designed by:	GH
Checked by:	WM
Drawn by:	GH
Checked by:	WM
File No:	

PROVINCE OF KWAZULU-NATAL
DEPARTMENT OF TRANSPORT

engineers
KwaZulu-Natal

GOBA

No. 1 Ridge 63
25 Richelieu Circle
Ridgeside Office Park
Umhlanga
+27 31 536 9400 Tel
+27 31 563 9500 Fax

Bridge Engineer
Head: Transport

ROAD OL03577 MLUBULWENI ROAD

GENERAL ARRANGEMENT - SHEET 1 OF 3

Stalled km distance km	Sheet: 1 of: 3	Rev:
Scale AS SHOWN	Plan No: 20737/300/01	