



TYPICAL WALKWAY
SECTION A-A

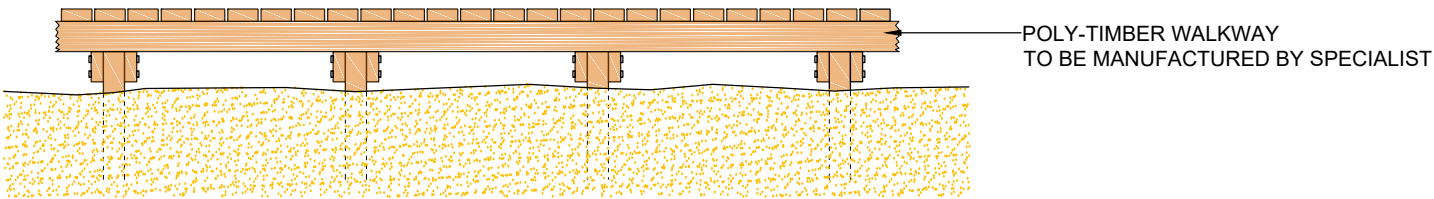

TYPICAL WALKWAY
ELEVATION

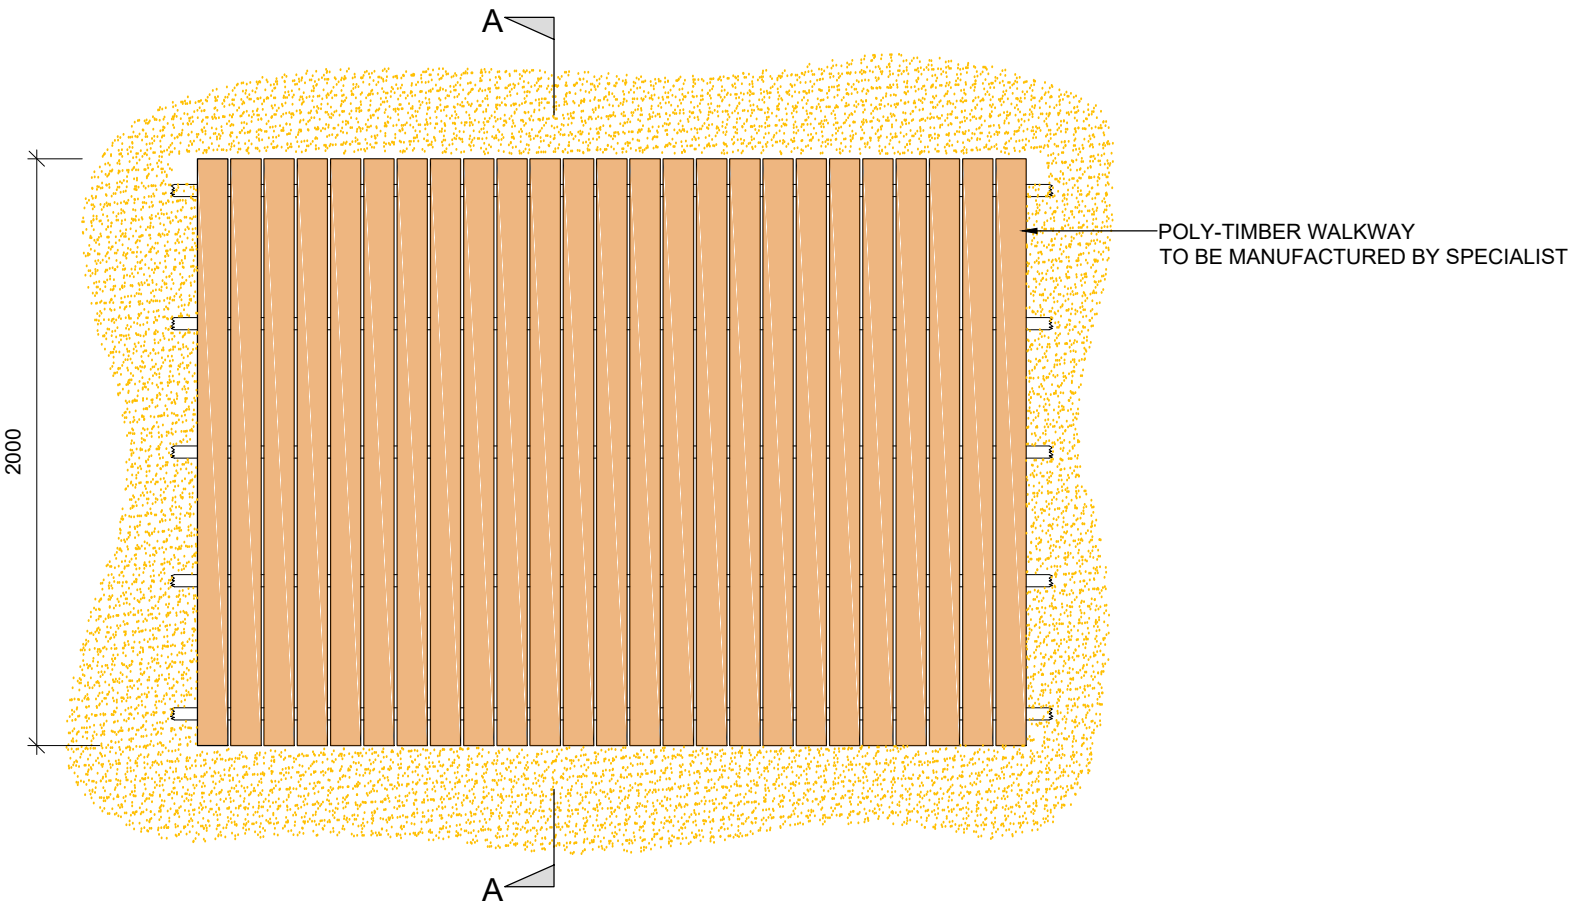

TYPICAL WALKWAY
PLAN