


PLAN VIEW OF SST

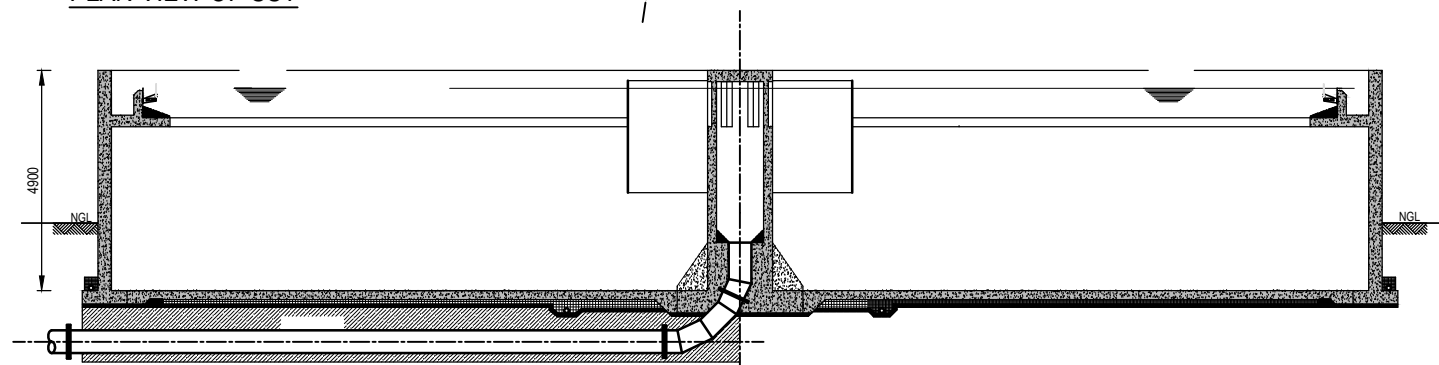

SECTION

DRAFT

© COPYRIGHT RESERVED
TECROVEER 2015-09
DRAWING REMAIN THE PROPERTY
OF TECROVEER UNTIL FULLY PAID

CONSULTING ENGINEERS
 LTE CONSULTING
 Building 1
 Belvedere Place Office Park
 5 Englin Road
 Sunninghill, 2157

SOUTH ZAMBEZI
 Unit 16, Block 8
 Willow Office Park
 George Road
 Midrand, Gauteng

APPROVED BY:
 DATE:

DESIGNED	JHE/TIB	2015-07-21
DRAWN		
CHECKED		
APPROVED		
APPROVED BY CLIENT		



MOPANI DISTRICT MUNICIPALITY WATER & SANITATION REVITALISATION PROGRAMME

UPGRADING OF GIYANI WwTP
 PROPOSED SST PLAN AND SECTION (TYPICAL)
 N.T.S.

No	REVISION	DATE

DRAWING No.
 DWS-LNW-ECS078-
 GWWTW -CIV-400
 REV 0