



TYPICAL WALKWAY WITH BALUSTRADES  
SECTION B-B

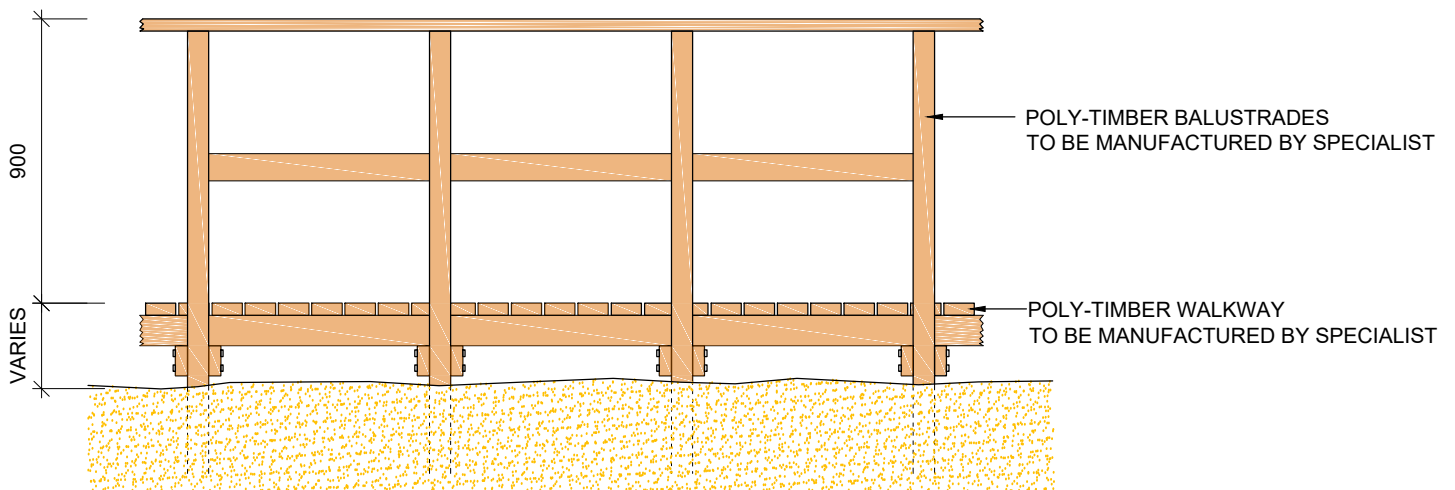

TYPICAL WALKWAY WITH BALUSTRADES  
ELEVATION

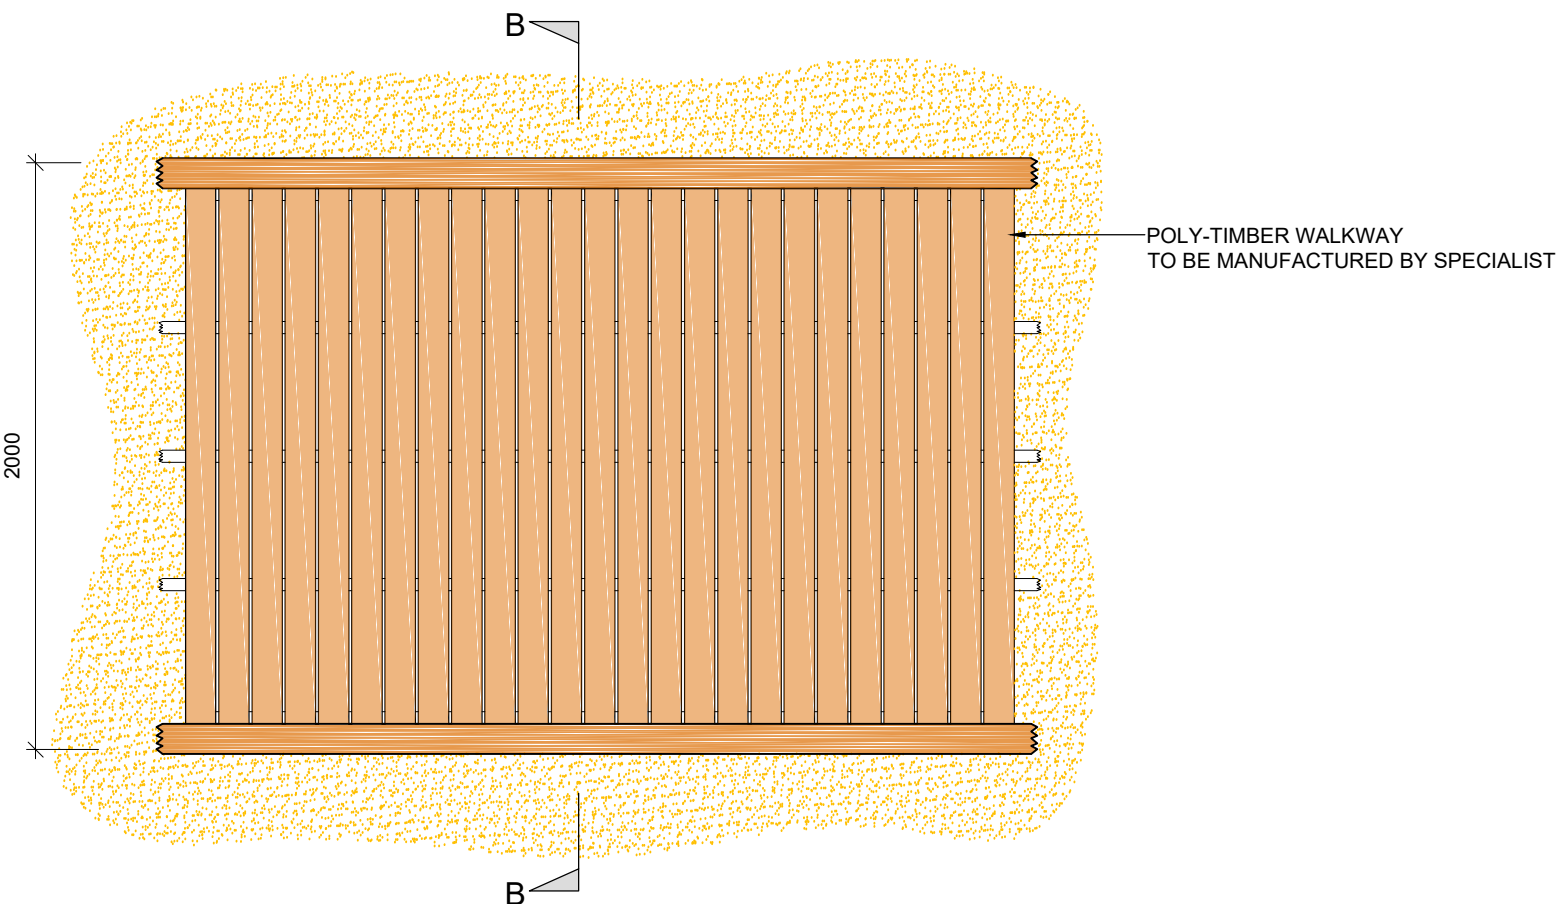

TYPICAL WALKWAY WITH BALUSTRADES  
PLAN