


PLAN VIEW OF REACTOR

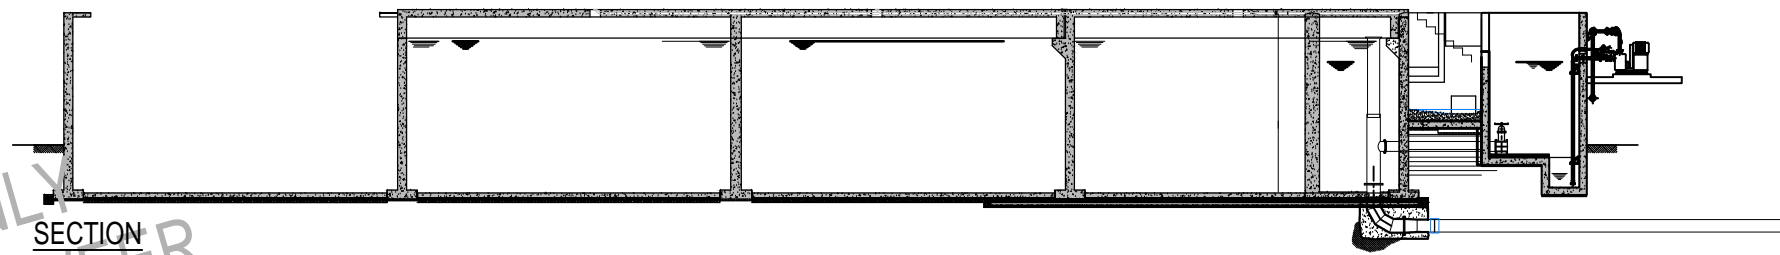

SECTION

**DRAFT**

© COPYRIGHT RESERVED  
TECROVEER 2015-09  
DRAWING REMAIN THE PROPERTY  
OF TECROVEER UNTIL FULLY PAID

CONSULTING ENGINEERS

LTE CONSULTING  
Building 1  
Belvedere Place Office Park  
5 Englin Road  
Sunninghill, 2157



SOUTH ZAMBEZI  
Unit 16, Block 8  
Willow Office Park  
George Road  
Midrand, Gauteng



DESIGNED

DRAWN JHE/TB 2015-07-21

CHECKED

APPROVED

APPROVED BY CLIENT

APPROVED BY:

DATE:



**MOPANI DISTRICT MUNICIPALITY WATER & SANITATION REVITALISATION PROGRAMME**

UPGRADING OF GIYANI WwTP  
PROPOSED REACTOR PLAN AND SECTION (TYPICAL)  
N.T.S

No	REVISION	DATE	DRAWING No.
			DWS-LNW-ECS078-GWWTW -CIV-300
			REV 0