


APPENDIX C

Facility Illustration(s)

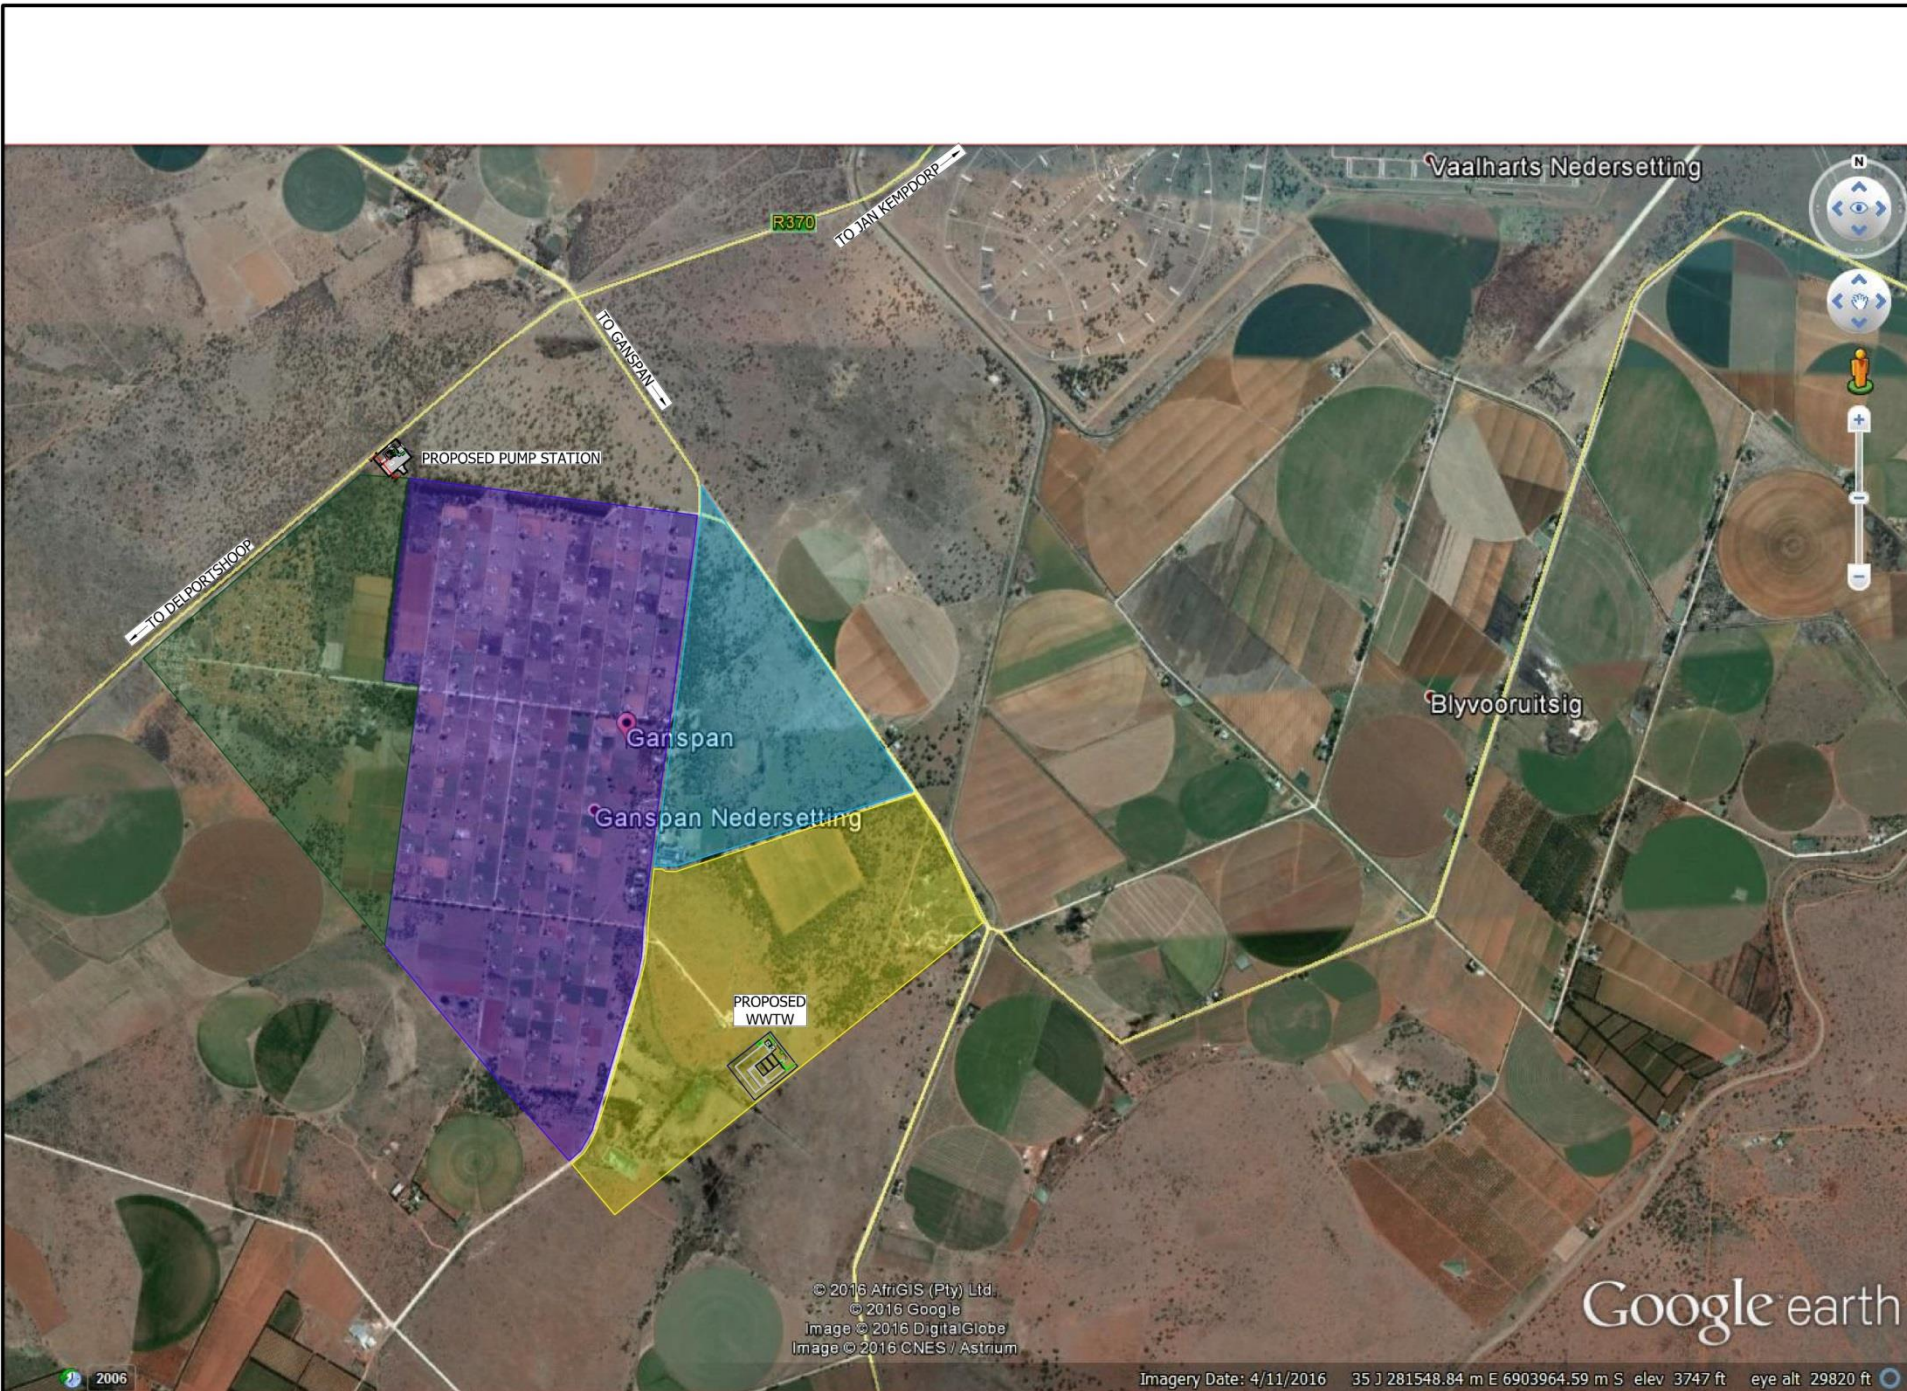

Notes:

- HOUSING SCHEME (531 STANDS)
- EXISTING PLOTS (283 STANDS)
- NEW DEVELOPMENT (+ 300 STANDS)
- POTENTIAL FUTURE PROJECTIONS (+ 300 STANDS)

Revisions

No.	Date	Approved	Description


 P.O.Box 110228
 Hadison Park, Kimberley 8306
 Tel: 053 832 6825
 Fax: 086 512 9177
 e-mail: kimberley@civilsense.co.za



Designed :	Drawn :	Approved :
G.R.	K.C.	G.R.

Client : _____
 Date : _____

Engineer: Gershan Roodie Pr Tech Eng 200770147
 Date : _____

Client:


PHOKWANE MUNICIPALITY
 PRIVATE BAG X3
 HARTSWATER
 8570
 TEL: 053 474 9700
 FAX: 053 474 1768

Project Name :

**GANSPAN:
 WASTE WATER
 TREATMENT WORKS AND
 RELATED BULK SEWER
 INFRASTRUCTURE**

Drawing Title :

**LOCALITY
 PLAN**

Scale : N.T.S.

Date : SEPTEMBER 2016


Drawing No. : 139NC15_00

© 2016 AfrGIS (Pty) Ltd.
 © 2016 Google
 Image © 2016 DigitalGlobe
 Image © 2016 CNES / Astrium

Google earth

Imagery Date: 4/11/2016 35 J 281548.84 m E 6903964.59 m S elev 3747 ft eye alt 29820 ft

2006

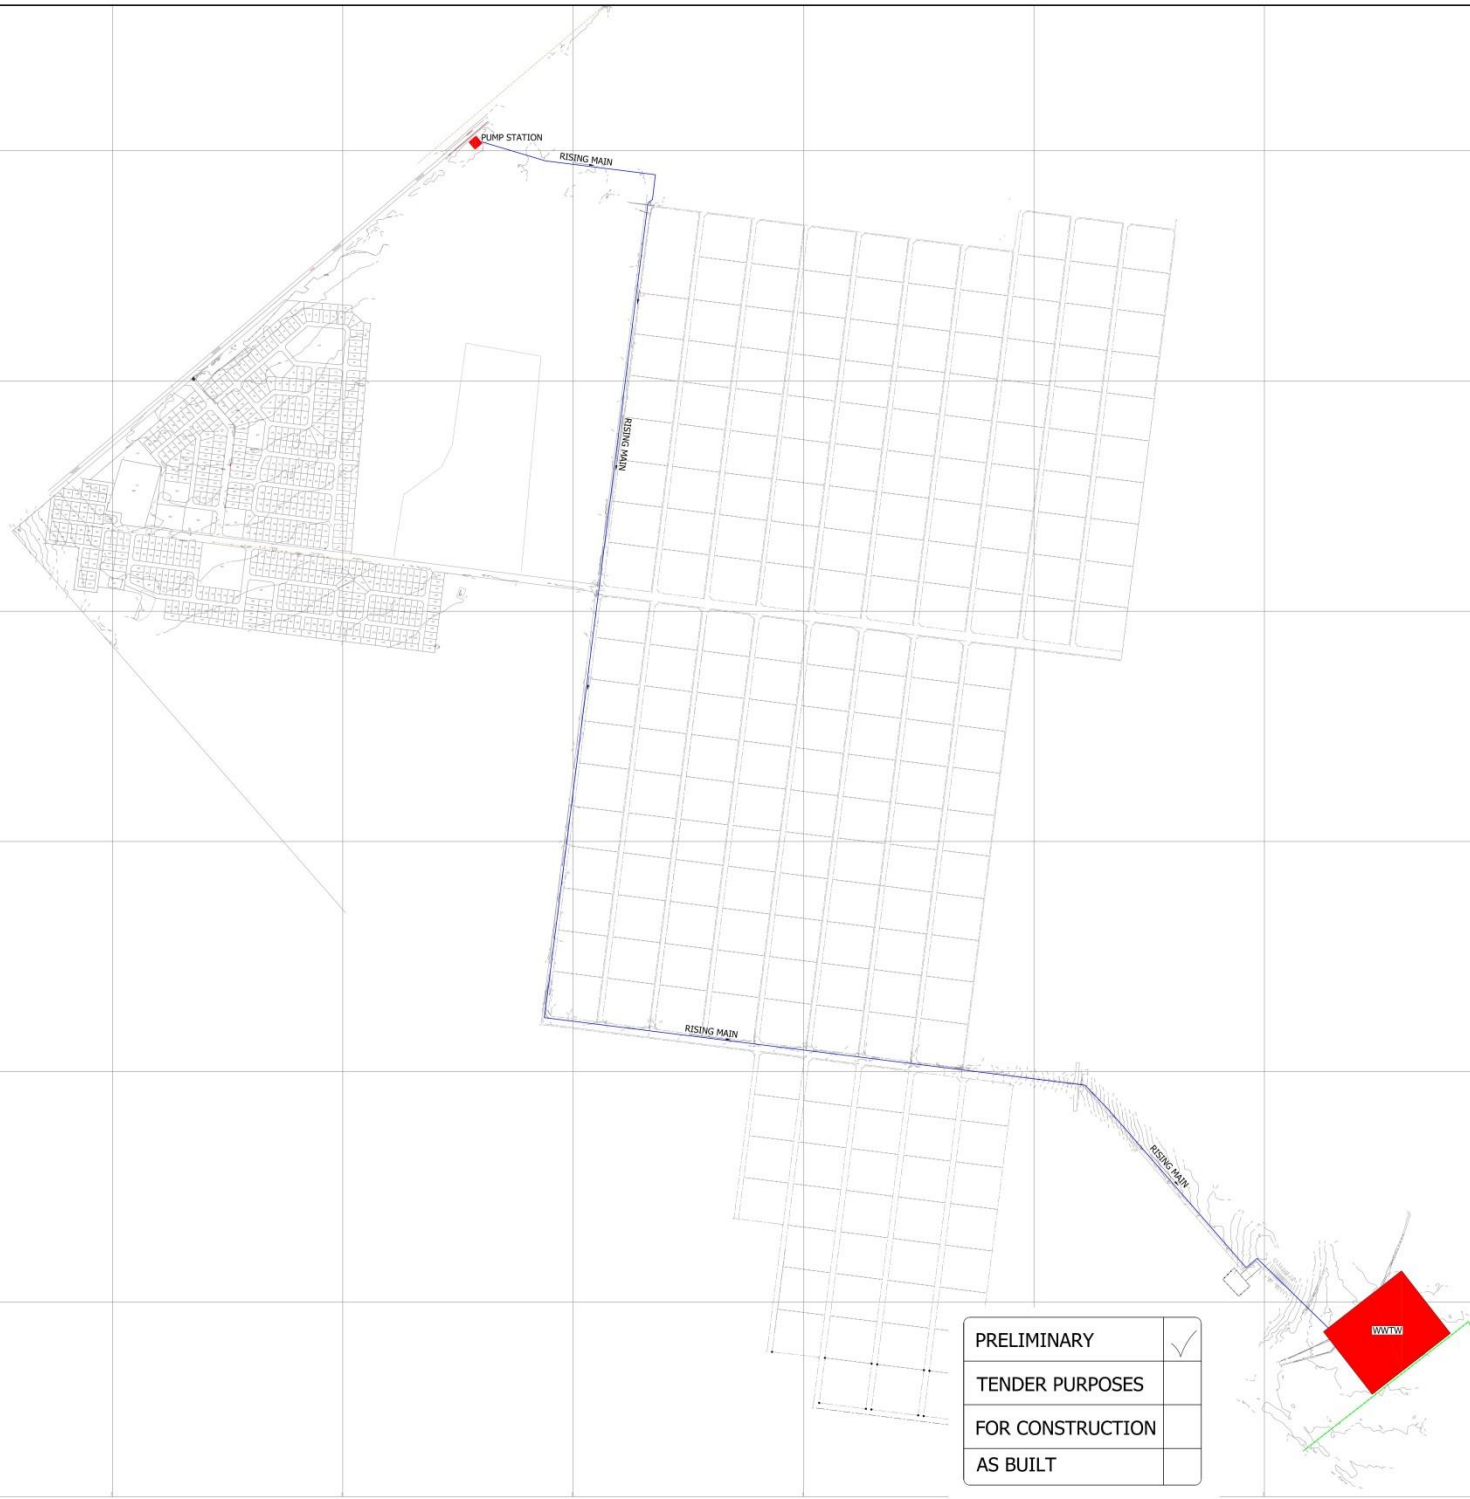

PRELIMINARY	<input checked="" type="checkbox"/>
TENDER PURPOSES	<input type="checkbox"/>
FOR CONSTRUCTION	<input type="checkbox"/>
AS BUILT	<input type="checkbox"/>

Notes:

NEW 200mm Ø RISING MAIN

ESKOM OVERHEAD POWERLINES

EXISTING FENCE

Revisions

No.	Date	Approved	Description


 P.O.Box 110228
 Hudson Park, Kimberley 8306
 Tel: 053 832 6825
 Fax: 086 512 9177
 e-mail: kimberley@civilsense.co.za


Designed :	Drawn :	Approved :
G.R.	F.W	G.R.

Client : _____
 Date : _____
 Engineer: Gershon Roodie Ph Tech Eng 200770147
 Date : _____

Client:

PHOKWANE MUNICIPALITY
 PRIVATE BAG
 HARTSWATER
 8570
 TEL: 053 474 9700
 FAX: 053 474 1768

Project Name :
GANSpan WWTW AND RELATED BULK SEWER INFRASTRUCTURE

Drawing Title :
RISING MAIN LAYOUT

Scale : 1:4000
 Date : AUGUST 2016
 Drawing No. : 139NC15_02_01