


# APPENDIX C

Facility Illustration(s)

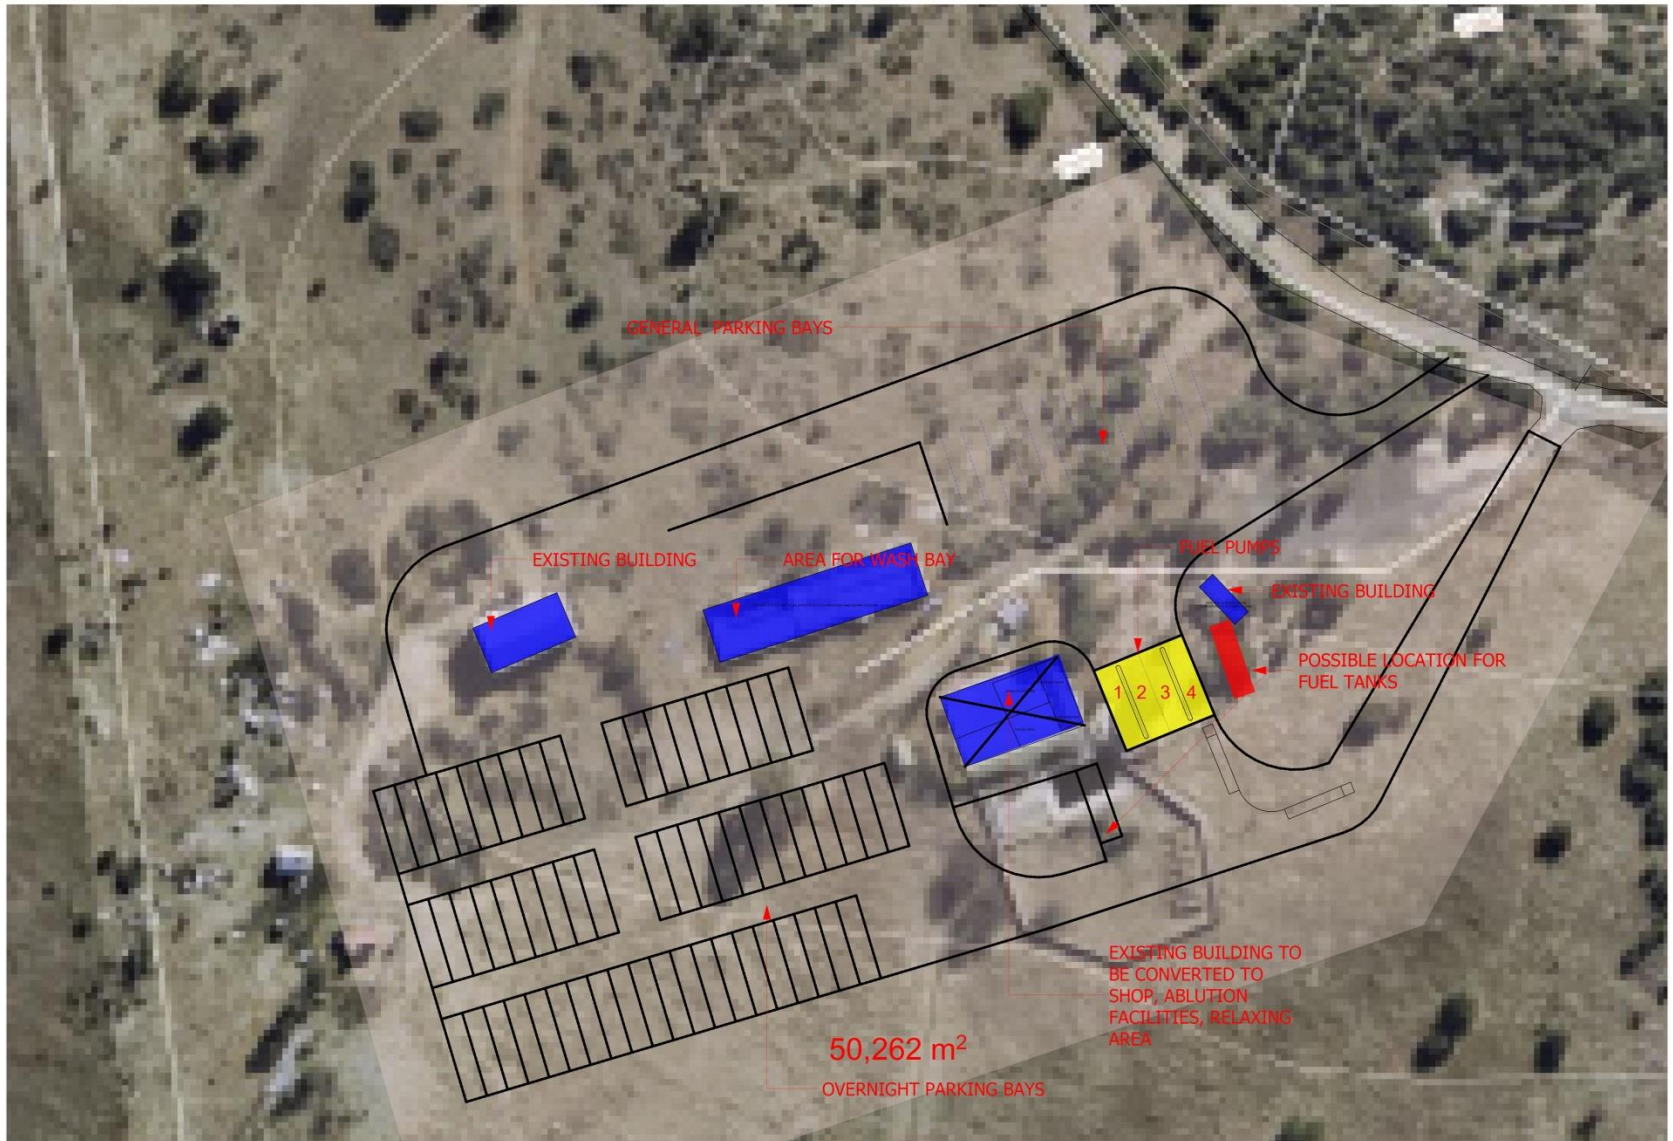

phone 072 356 6268  
 e-mail paula@indetail.co.za  
 website www.indetail.co.za  
 fax 086 541 0715

address PO Box 59  
 Verbylden  
 Brandfort  
 9400

paula gutter  
 professional architect

M.Arch.Prof (UFS)  
 SACAP Pr.Arch 20980



CONCEPT DEVELOPMENT DRAWINGS			
PROJECT TITLE	SCALE	1:1203.97, 1:1000	SKAAL
5/2187 TRUCKSTOOP	DATE	4/7/2016	DATUM
	DRAWN	PG	GETEKEN
	CHECKED	PG	NAGESIEN
	DWG USE	DESIGN	GEBRUIK
DESCRIPTION	CLIENT	PROJ. No	DWG No
CONCEPT PLAN 01	A.SMITH	DHI_64	A1.1




phone 072 356 6268  
 e-mail paula@indetail.co.za  
 website www.indetail.co.za  
 fax 086 541 0715  
 address PO Box 59  
 Verblyden  
 Brandfort  
 9400

paula gutter  
 professional architect  
 M.Arch.Prof (UFS)  
 SACAP Pr.Arch 20980



CONCEPT DEVELOPMENT DRAWINGS			
PROJECT TITLE	SCALE	1:1203.97	SKAAL
5/2187 TRUCKSTOOP	DATE	4/7/2016	DATUM
	DRAWN	PG	GETEKEN
	CHECKED	PG	NAGESIEN
	DWG USE	DESIGN	GEBRUIK
DESCRIPTION	CLIENT	PROJ. No	DWG No
CONCEPT PLAN 02	A.SMITH	DHI_64	A1.2

# Storm water flow direction

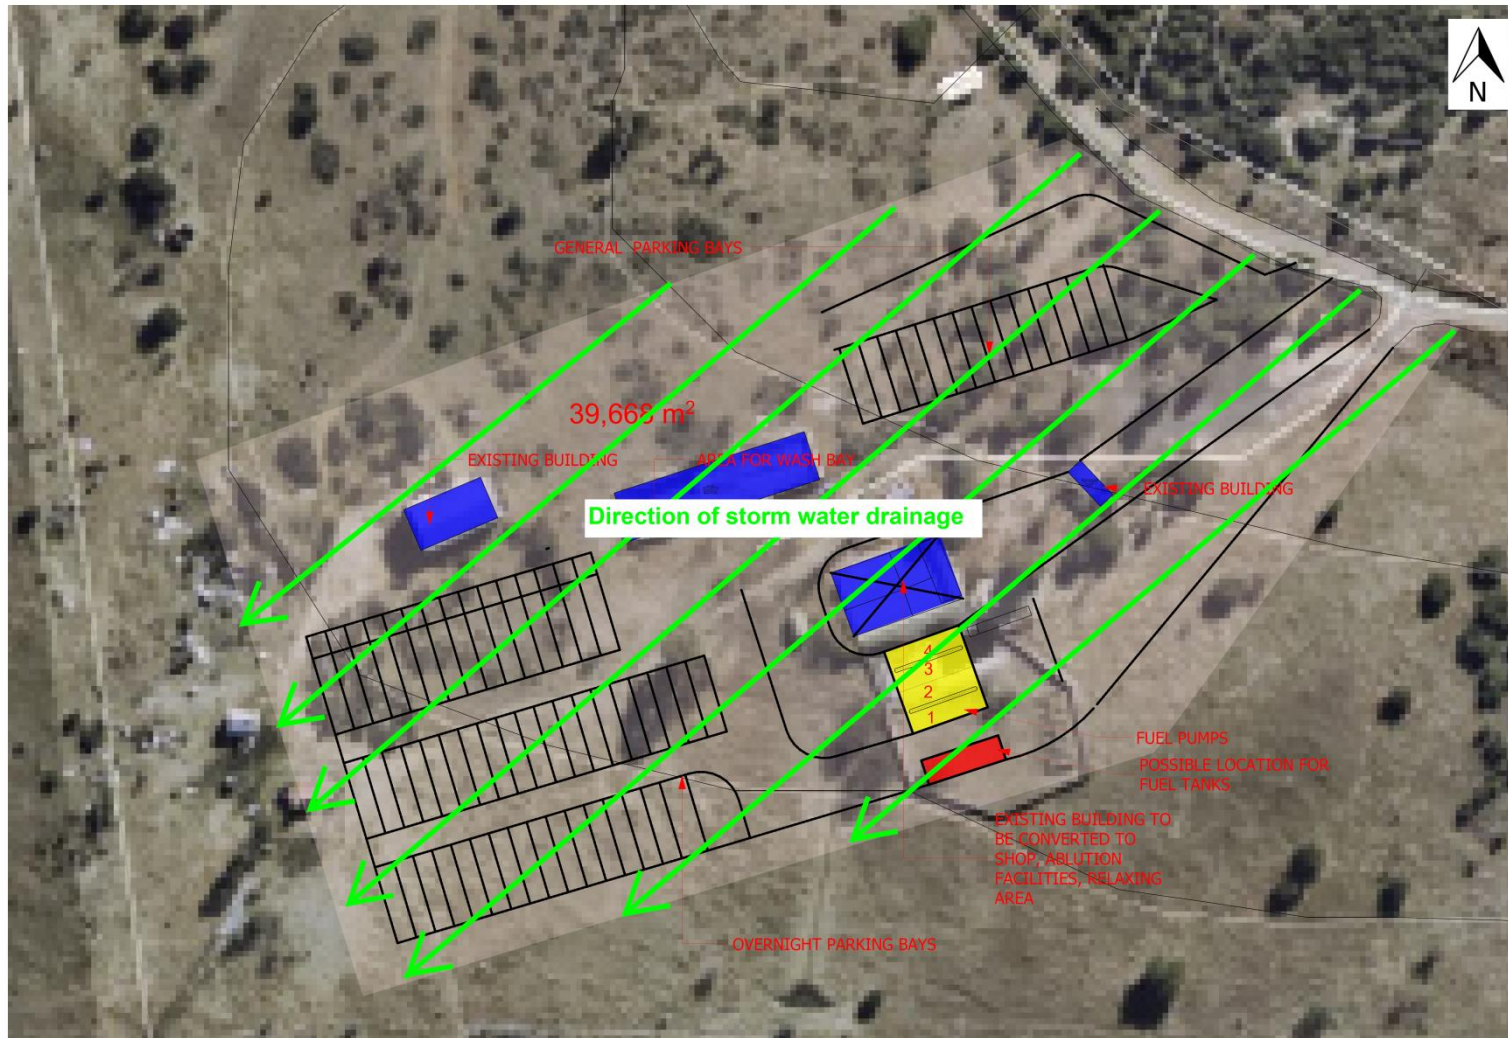

phone 072 356 6268  
 e-mail paula@indetail.co.za  
 website www.indetail.co.za  
 fax 086 541 0715  
 address PO Box 59  
 Verblyden  
 Brandfort  
 9400

paula gutter  
 professional architect  
 M.Arch.Prof (UFS)  
 SACAP Pr.Arch 20980



CONCEPT DEVELOPMENT DRAWINGS			
PROJECT TITLE	SCALE	1:1203.97	SKAAL
5/2187 TRUCKSTOOP	DATE	4/7/2016	DATUM
	DRAWN	PG	GETEKEN
	CHECKED	PG	NAGESIEN
	DWG USE	DESIGN	GEBRUIK
DESCRIPTION	CLIENT	PROJ. No	DWG No
CONCEPT PLAN 02	A.SMITH	DHI_64	A1.2