



Witberg Wind Farm, Western Cape Province


Revised Layout Map

Legend

- Existing Power Line
- Main Road
- Railway Line
- Non-perennial River
- Project Site
- Farm Portions

Layout Plan:

- Turbine
- 132kV Overhead Power Line
- Access Roads
- Construction Camp
- On-site Substation
- Crane Pads

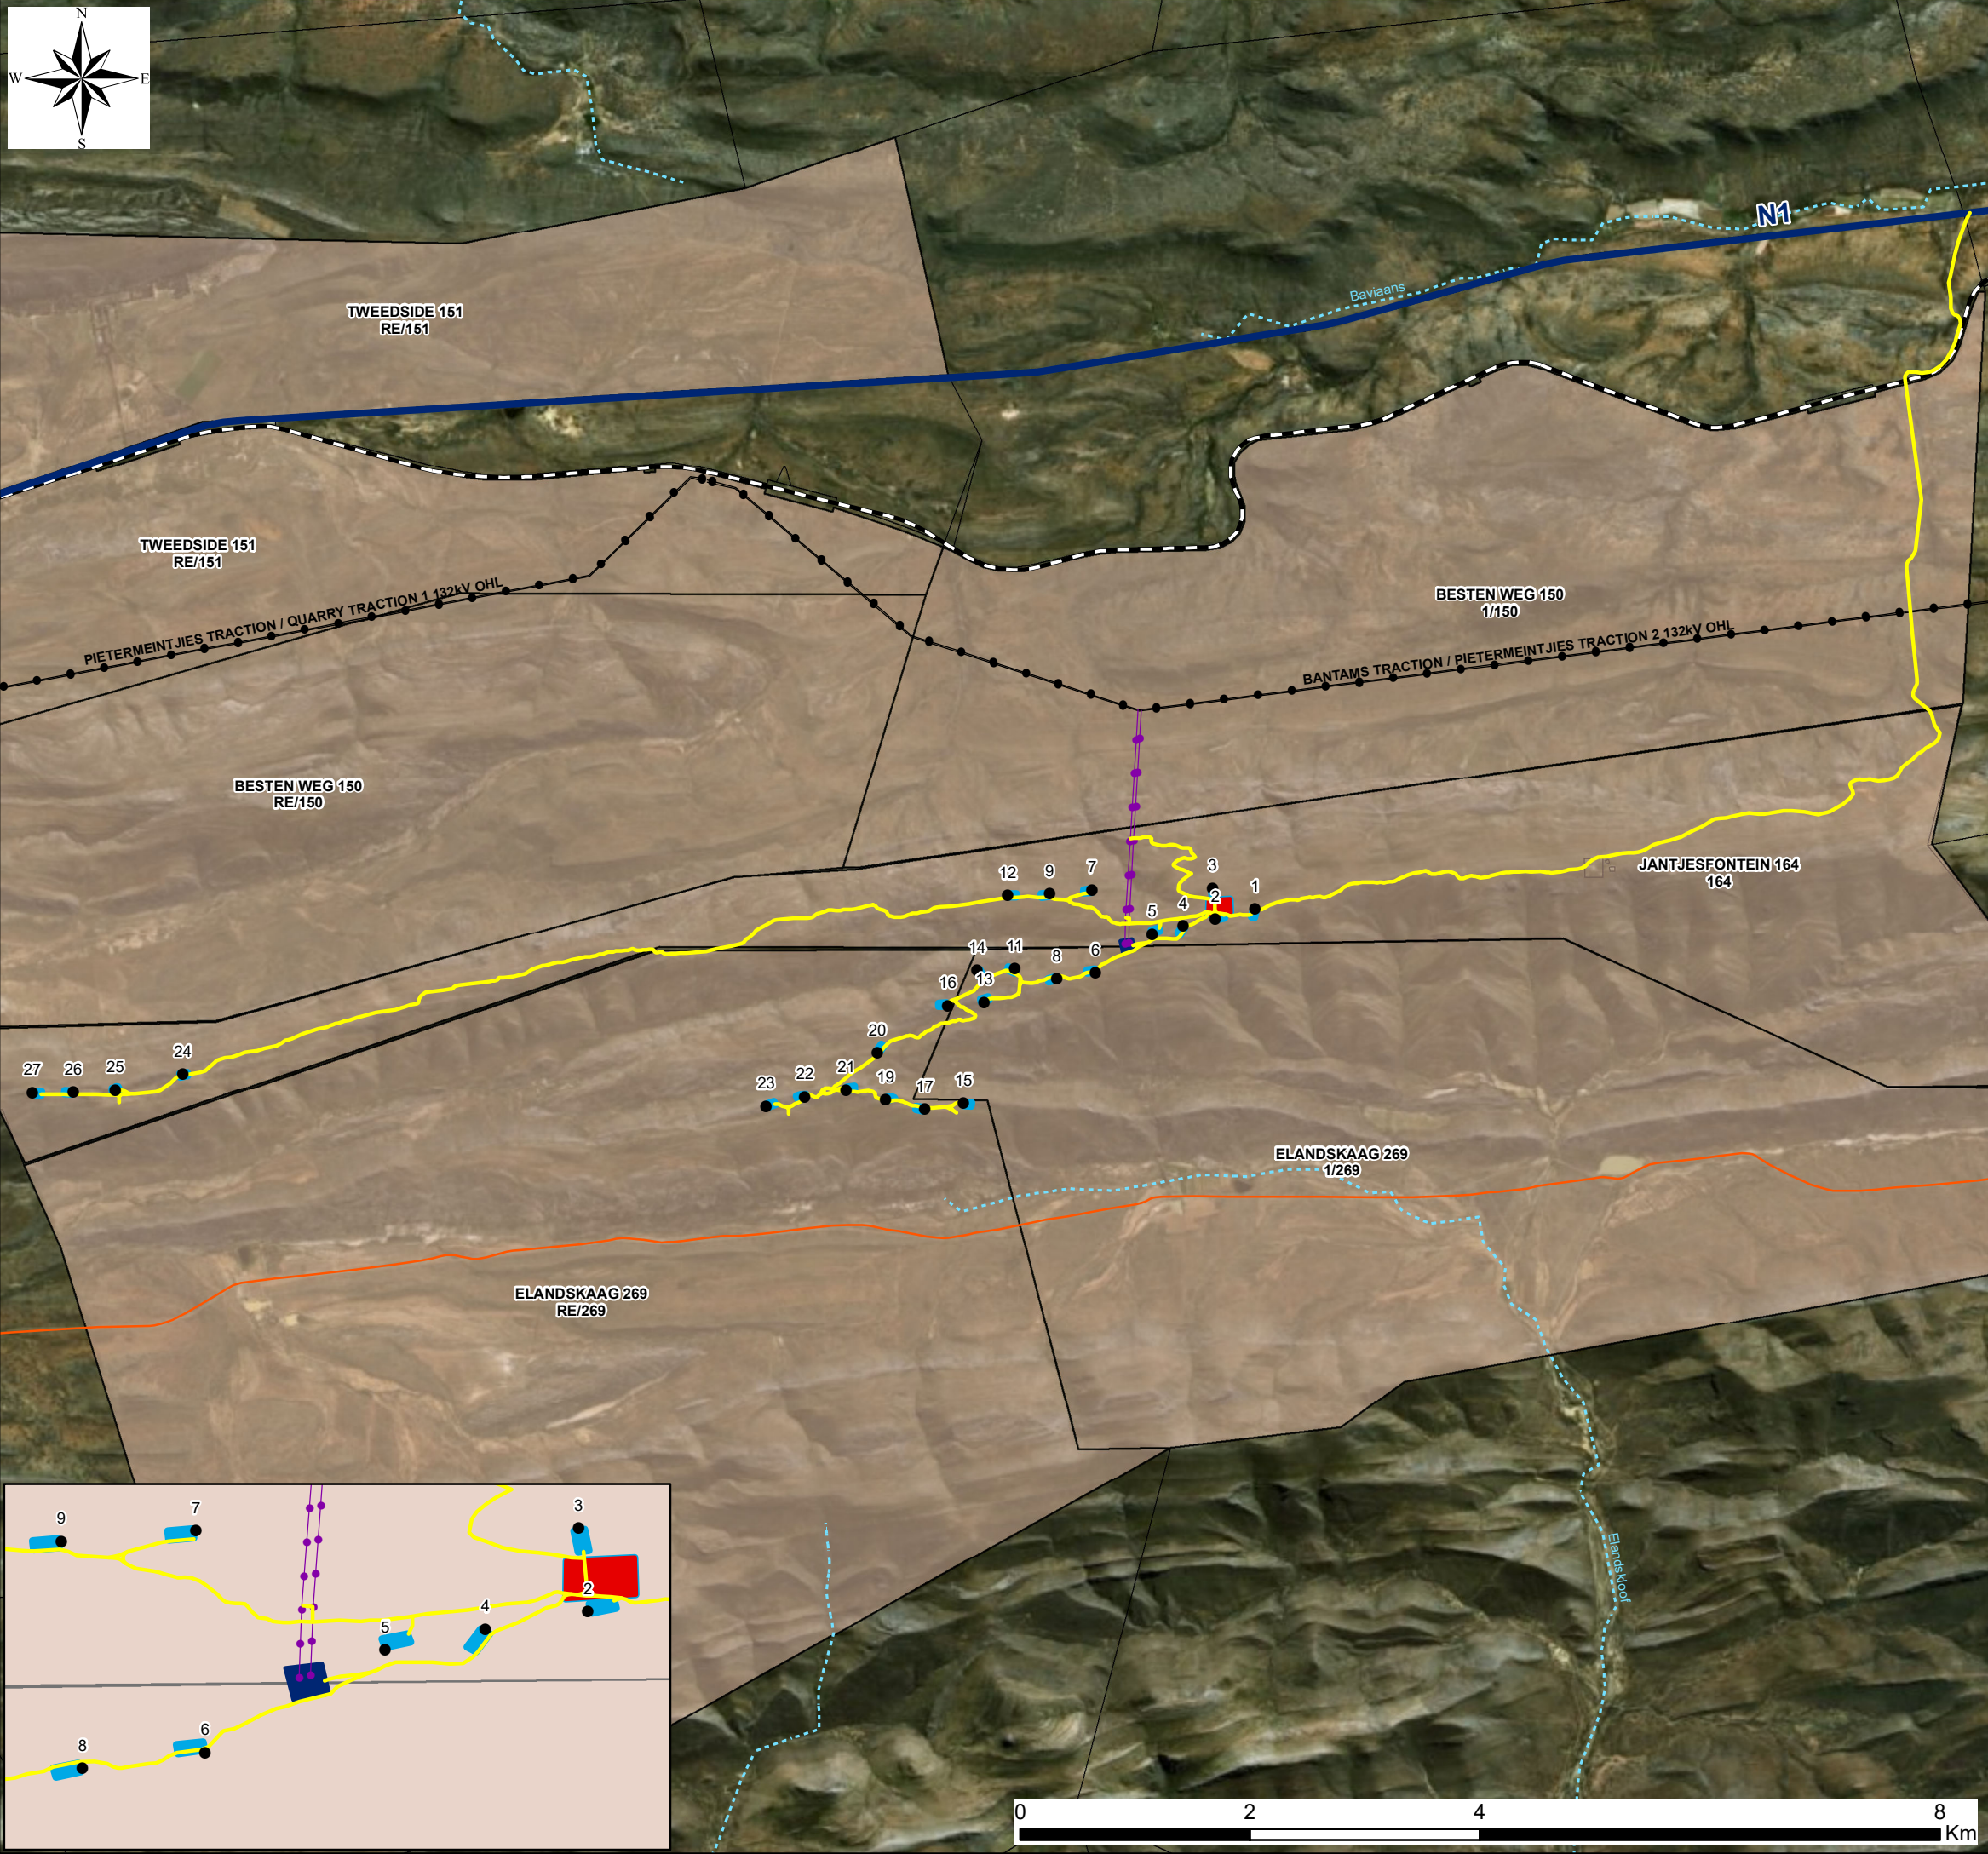

Scale: 1:56 000
Projection: GCS_WGS_1984_LO17
Map ref: Witberg WF - Revised Layout Map - 15.03.19

