






1 Section 5 - 5
1 : 50

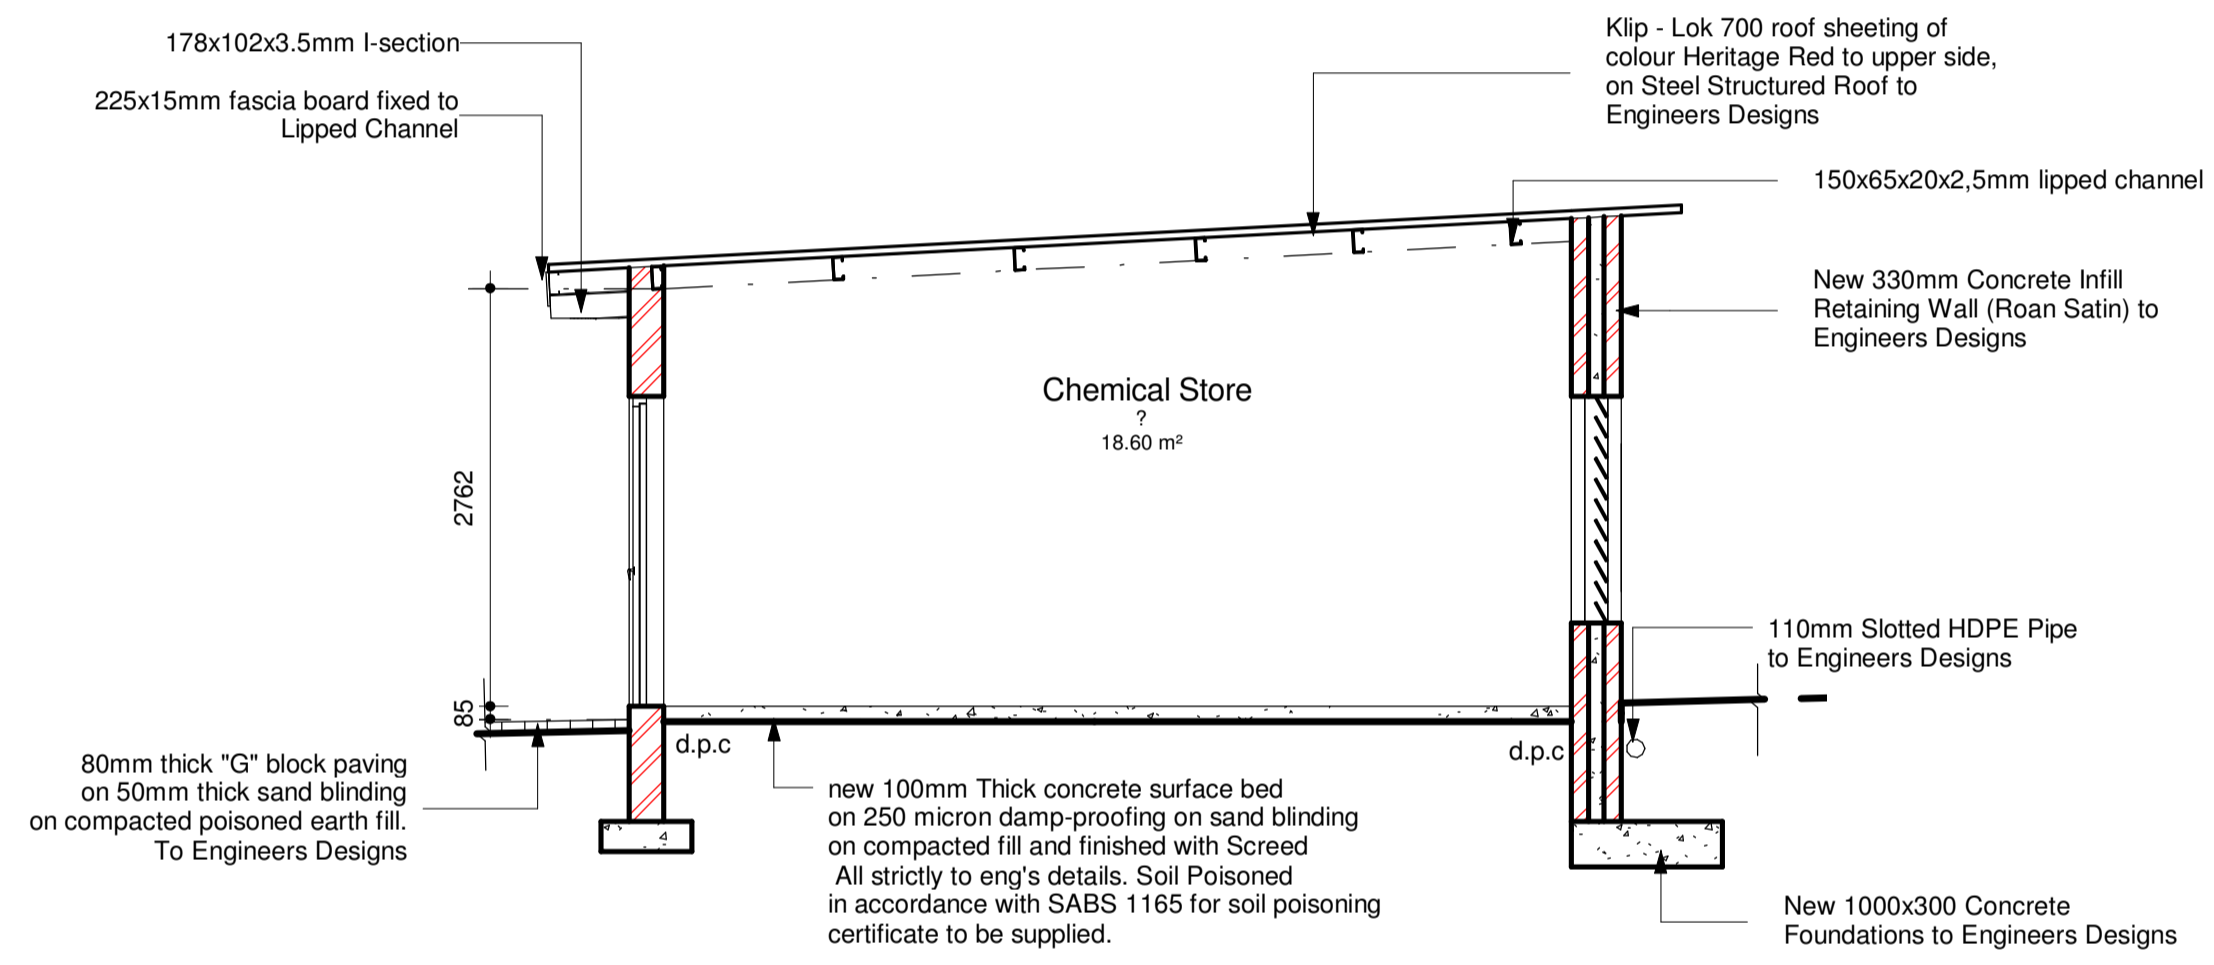


2 Section 6 - 6
1 : 50

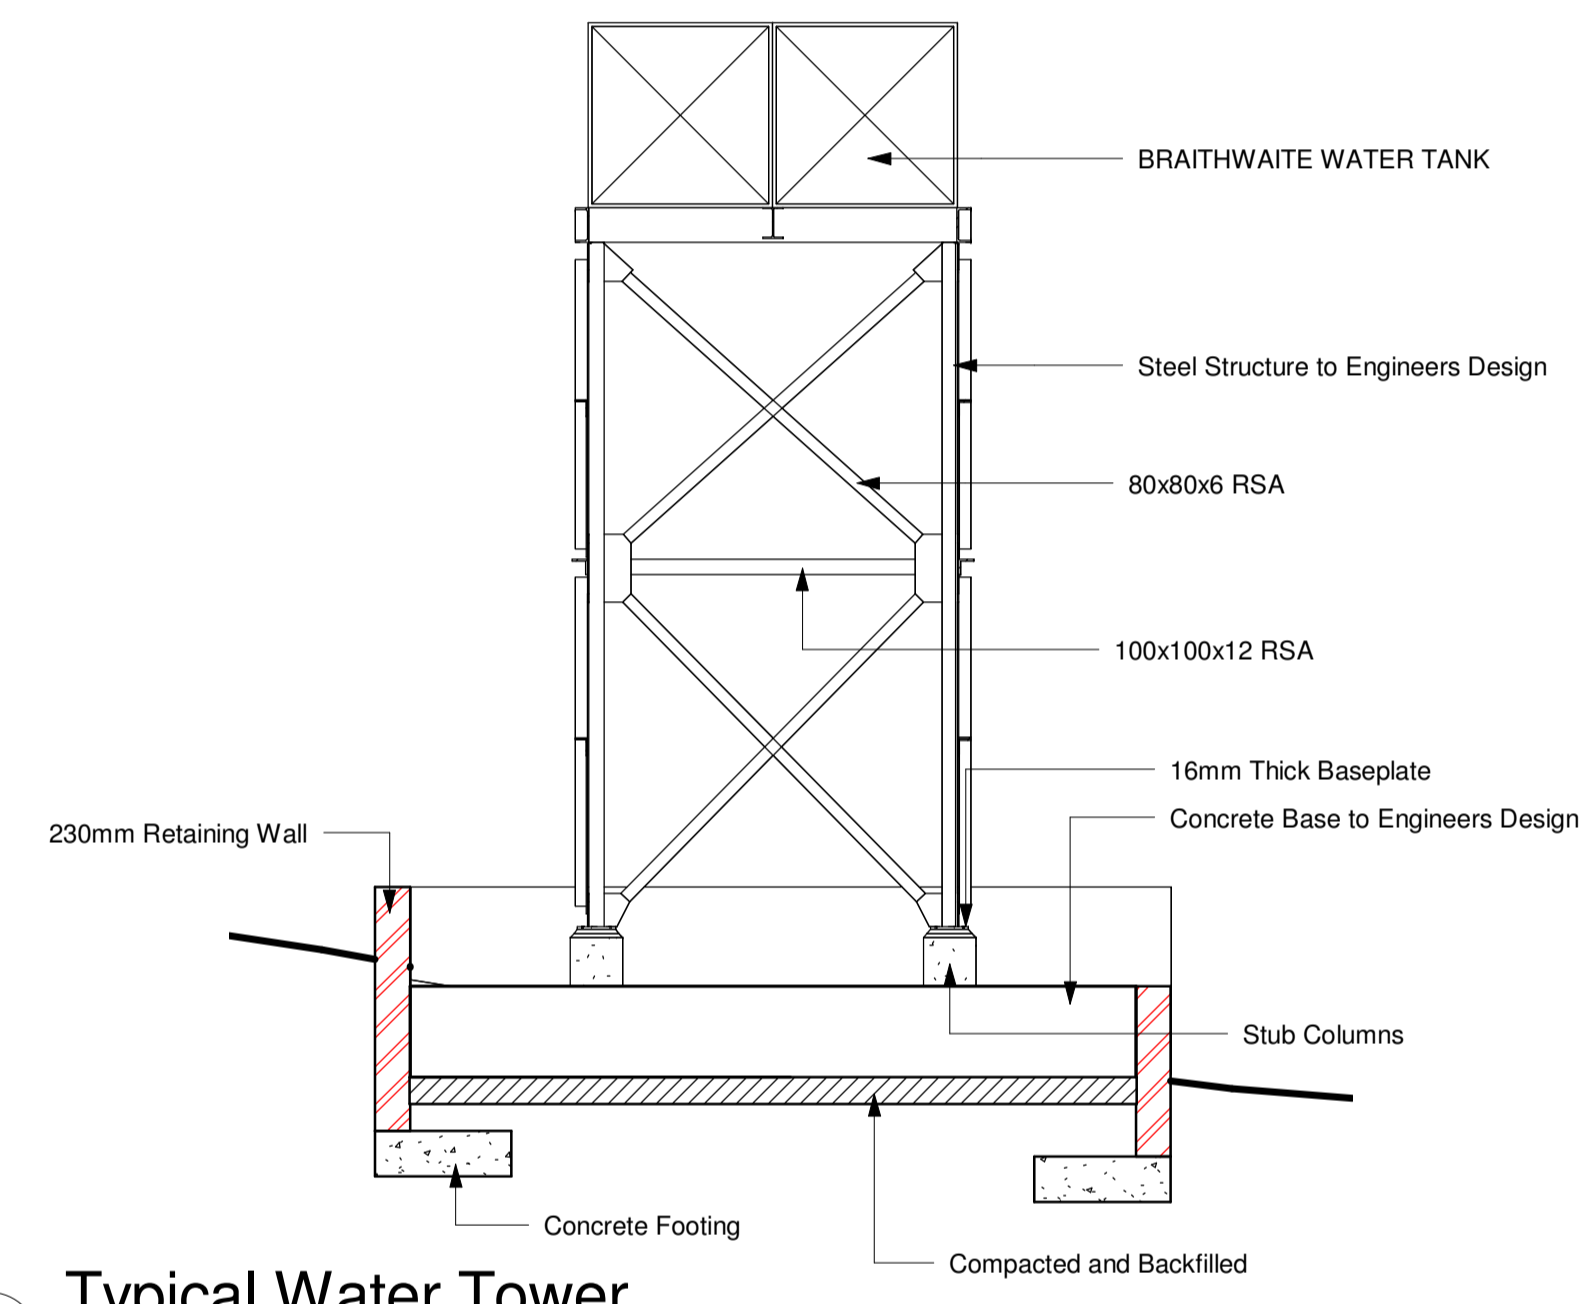

4 Typical Water Tower
1 : 50

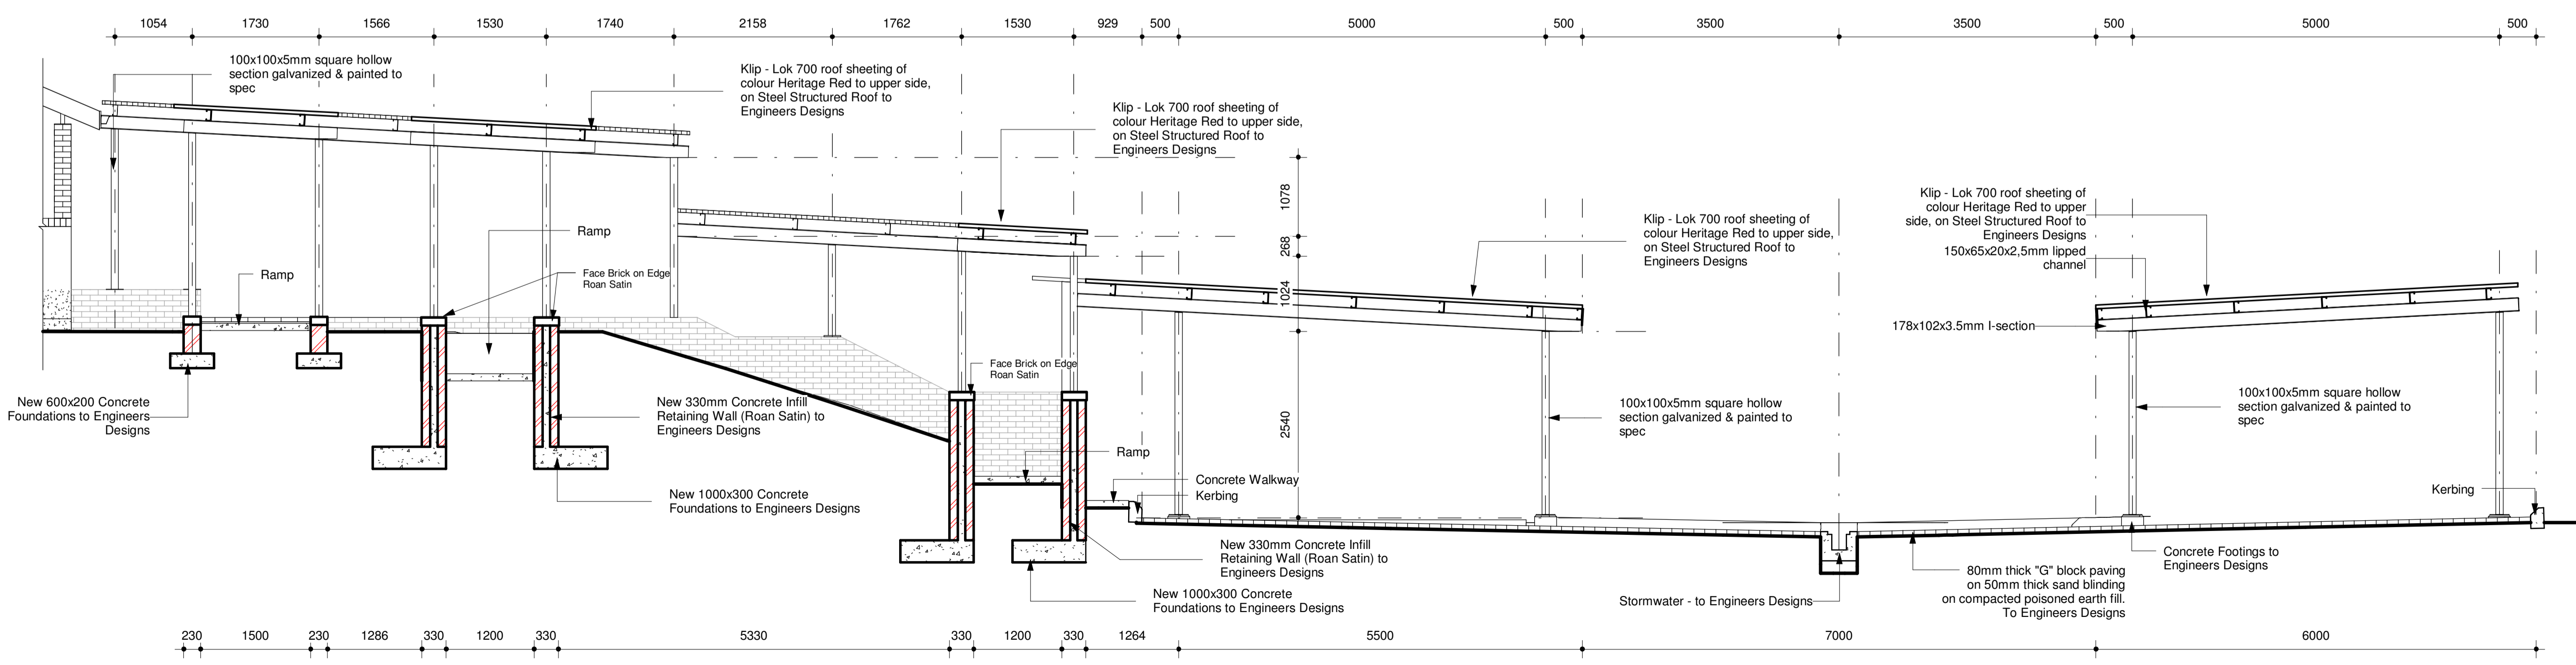


3 Section 7 - 7
1 : 50

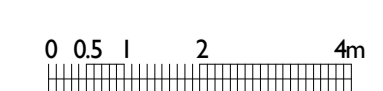

No.	DATE	AMENDMENT	D.P.W.

Copyright vests in the Department of Public Works
as-built drawings
certified as-built drawings as per Centralised Drawing Archive AS-BUILT DRAWING REQUIREMENTS
name: _____
date: _____
professional registration no.: _____

cad file name _____ page type A 1

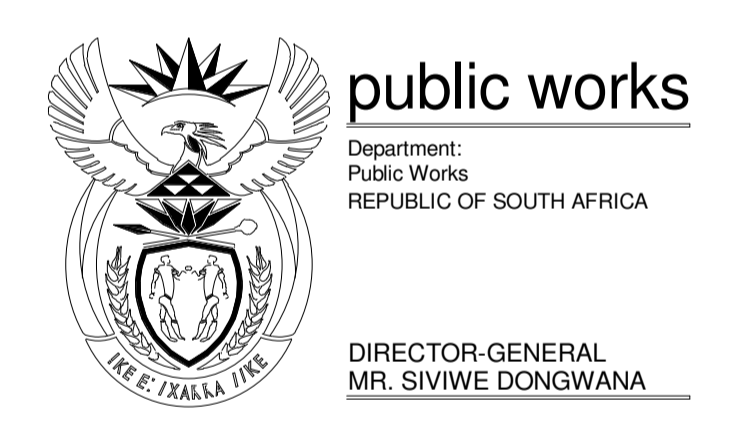

consultant
Moffett Associates
P.O. BOX 217
MKUZE 3095
TEL: 035 573 1612 E: moff@mkuzestates.co.za
FAX: 035 573 1612 CELL: 082 321 8437

discipline Architecture
service _____

Nongoma Agriculture & Environmental Affairs Repairs and Renovations

WCS number WCS054024

drawing title Sections

ref.no. WCS05024 designed D Moffett
scale As Shown drawn _____
date October 2013 checked _____
drawing number _____
Arch-017- Sections