



PLANS APPROVED
21/10/50

PAINT STORE
AND WC

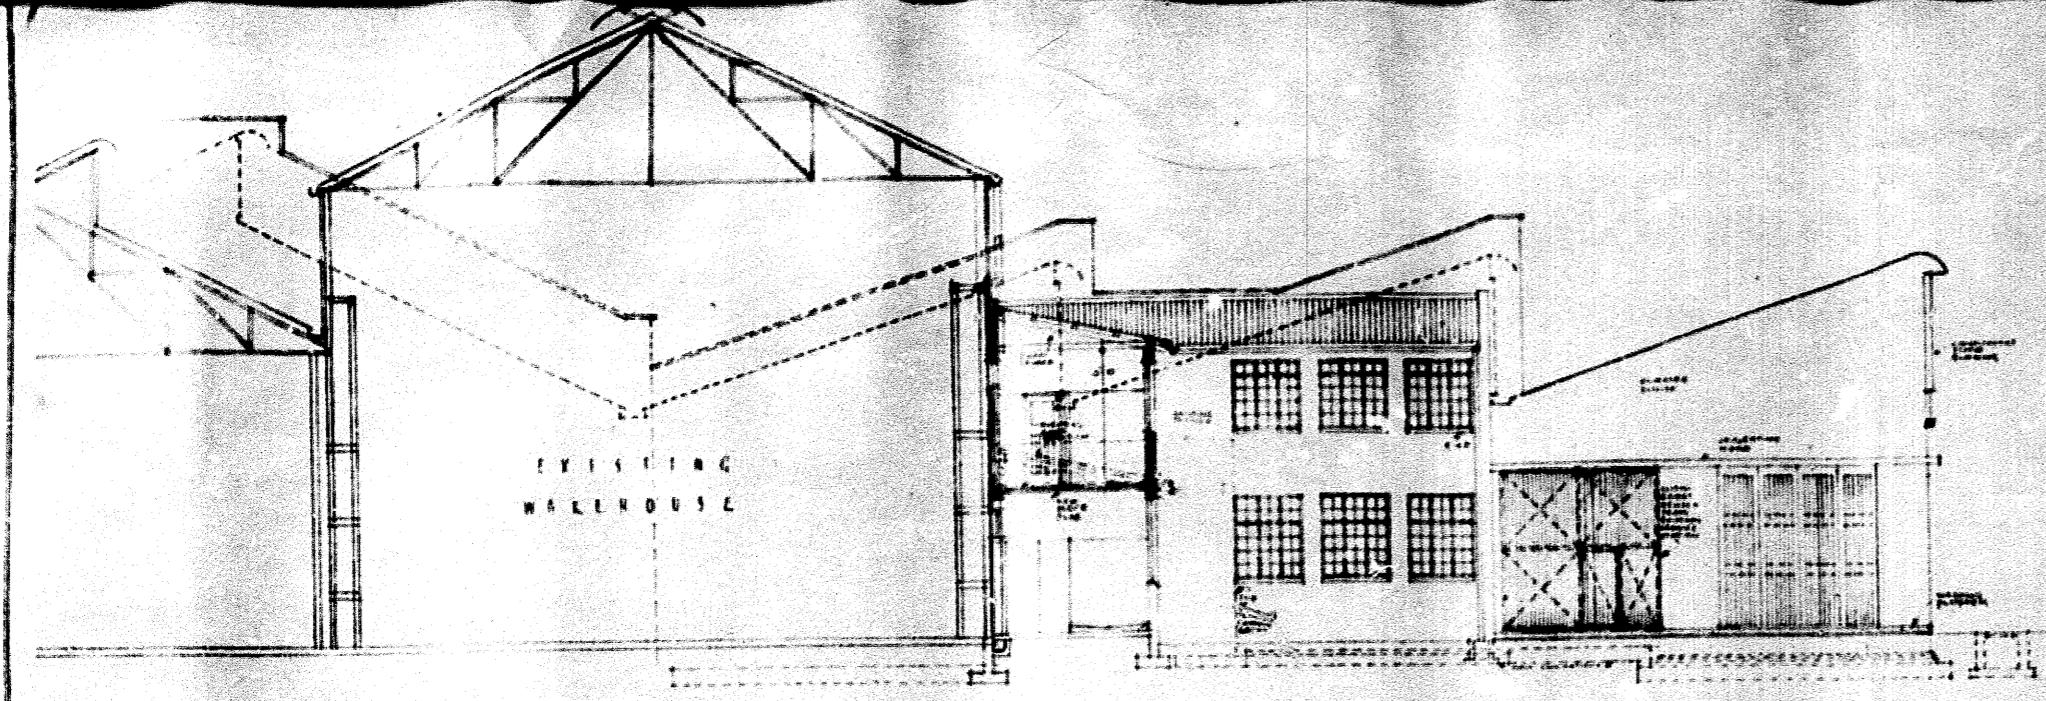

SECTION C-C

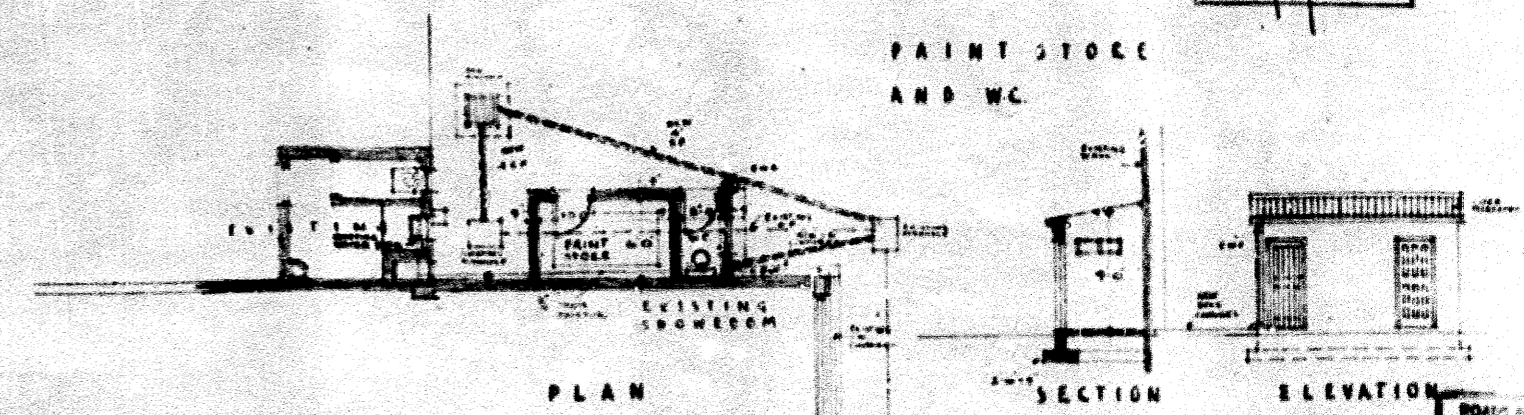


PLAN


SECTION

ELEVATION


BOARD & SHIPMENT SECTION
Refer to all drawings for details being
in accordance with existing local building
regulations.
20/10/50
W. J. M. M. M.

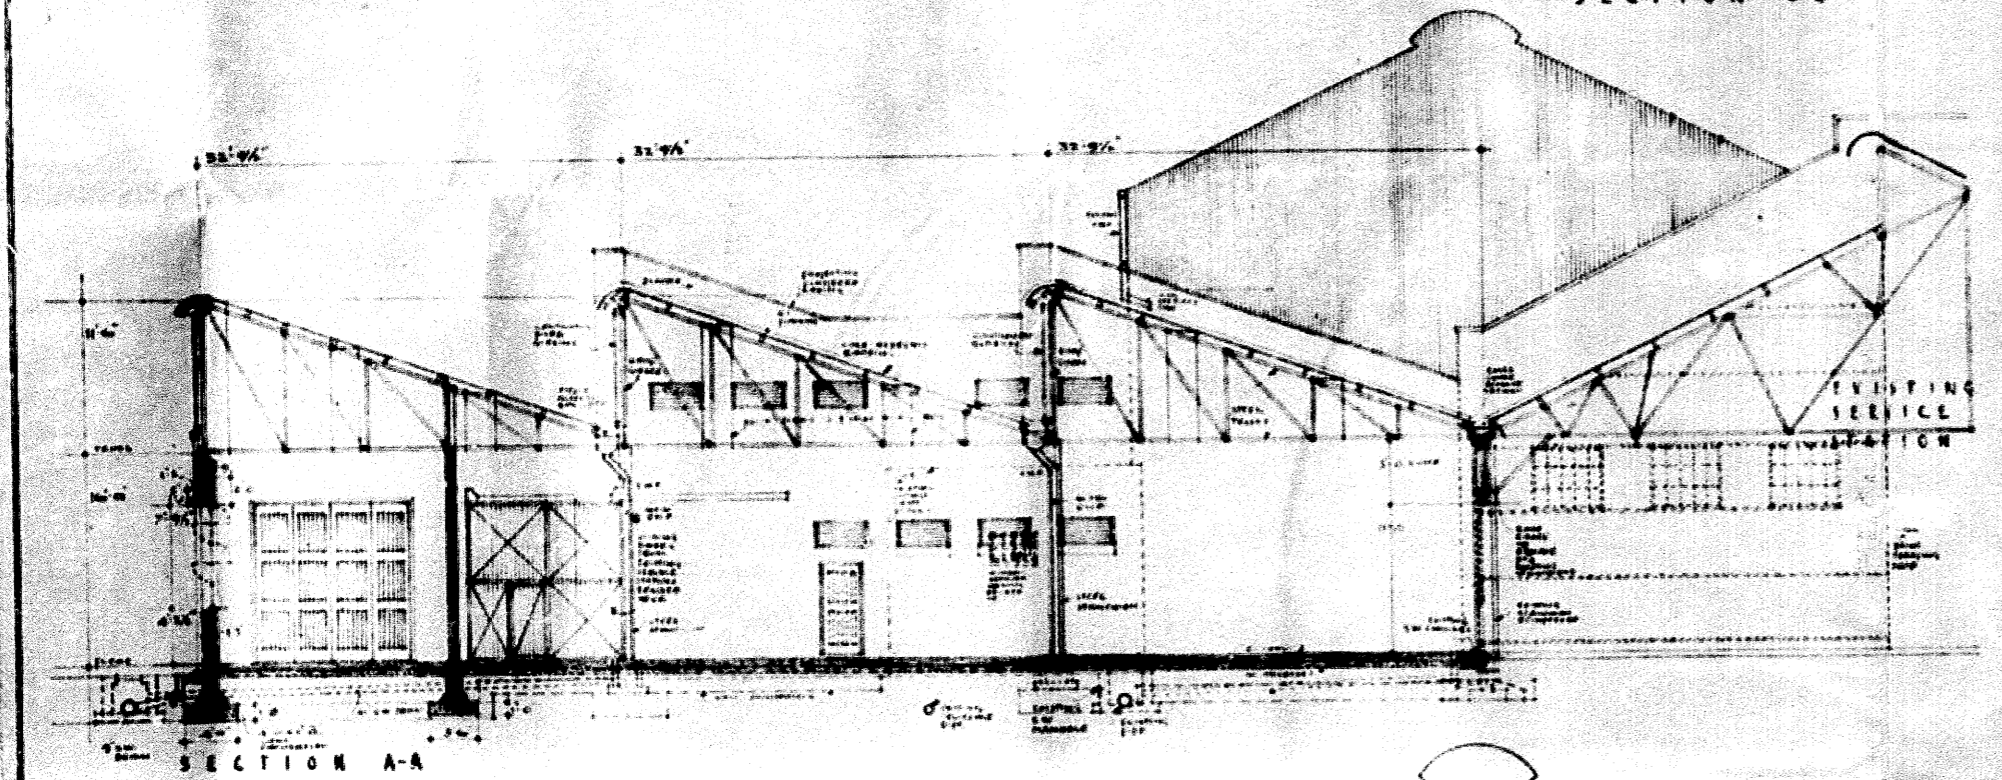


SECTION A-A

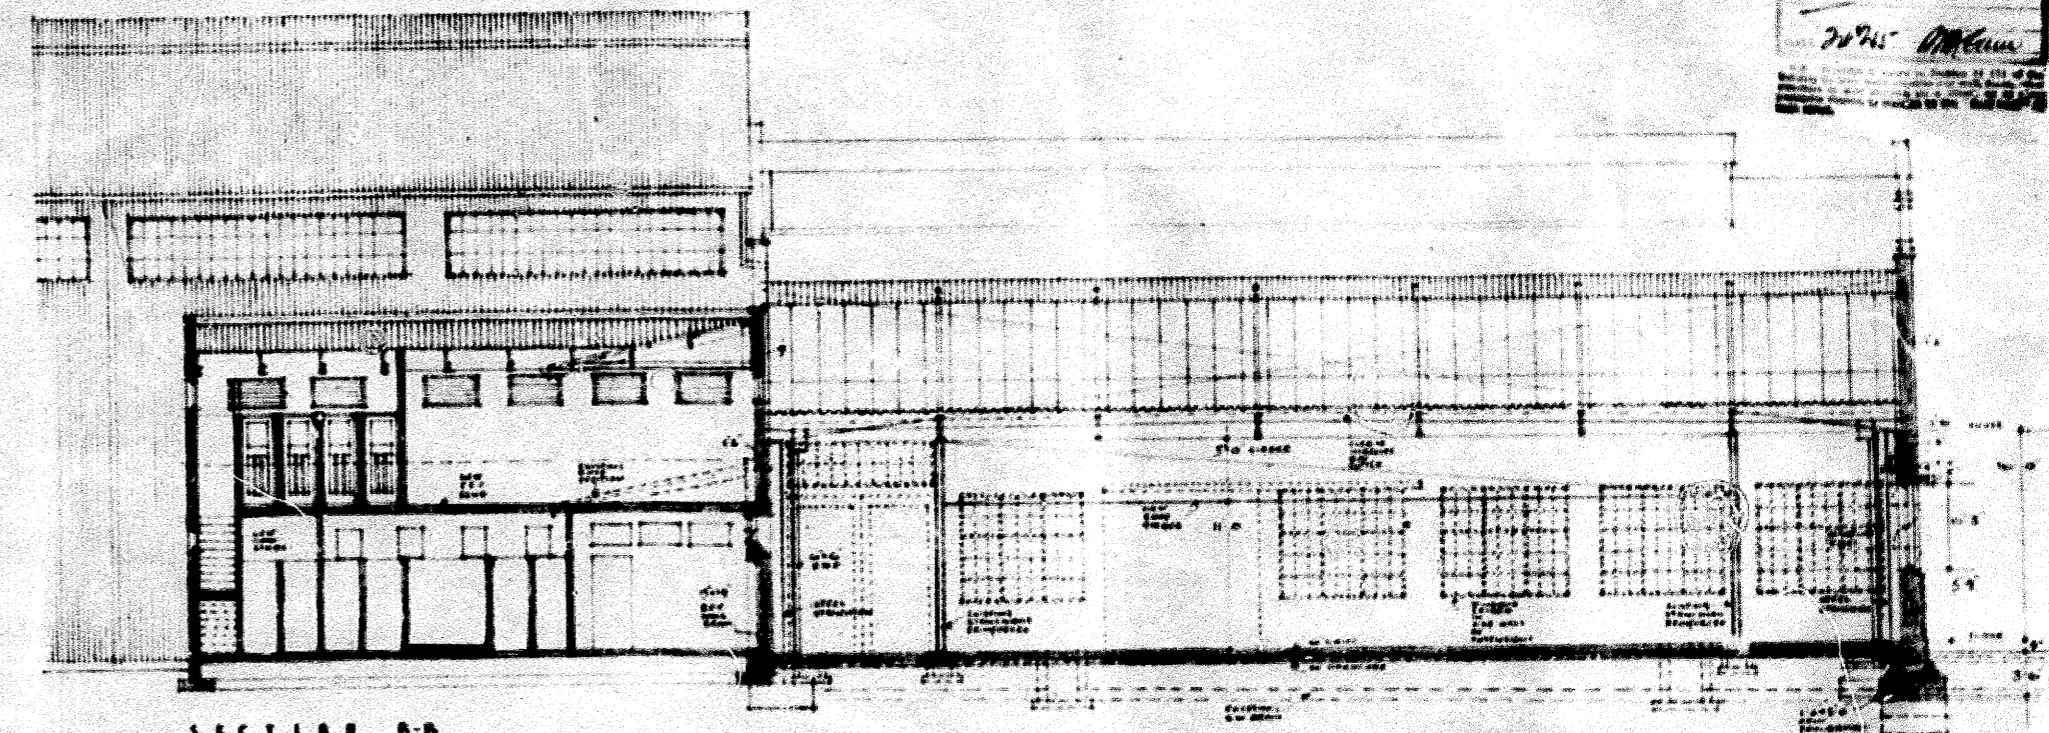

SECTION B-B

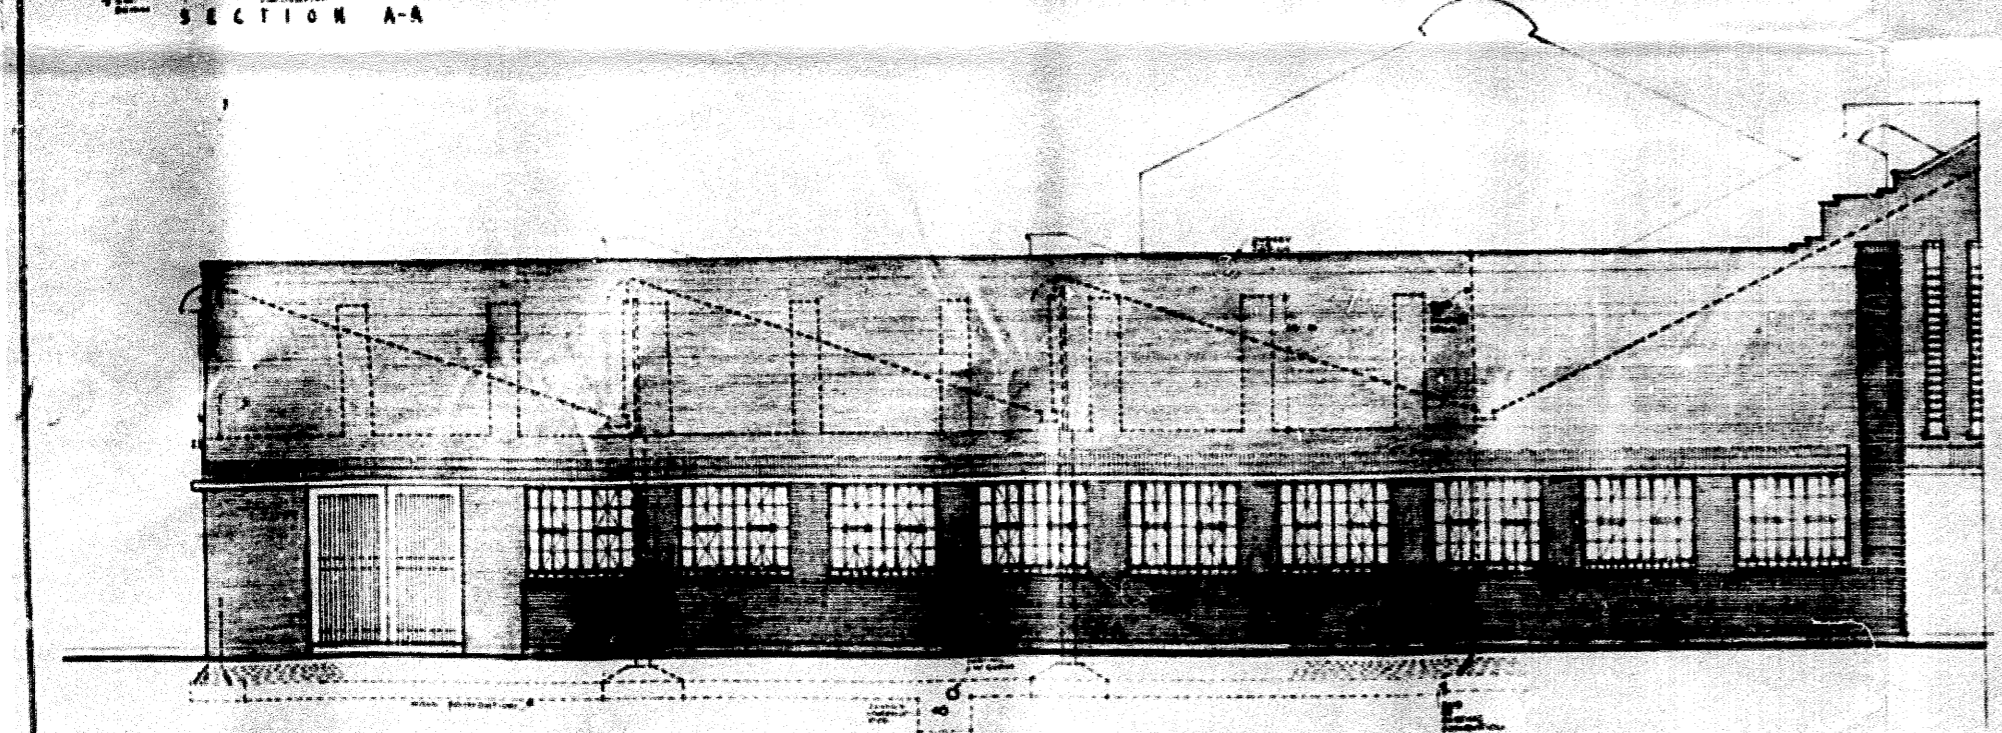

ELEVATION FACING SYDNEY ROAD

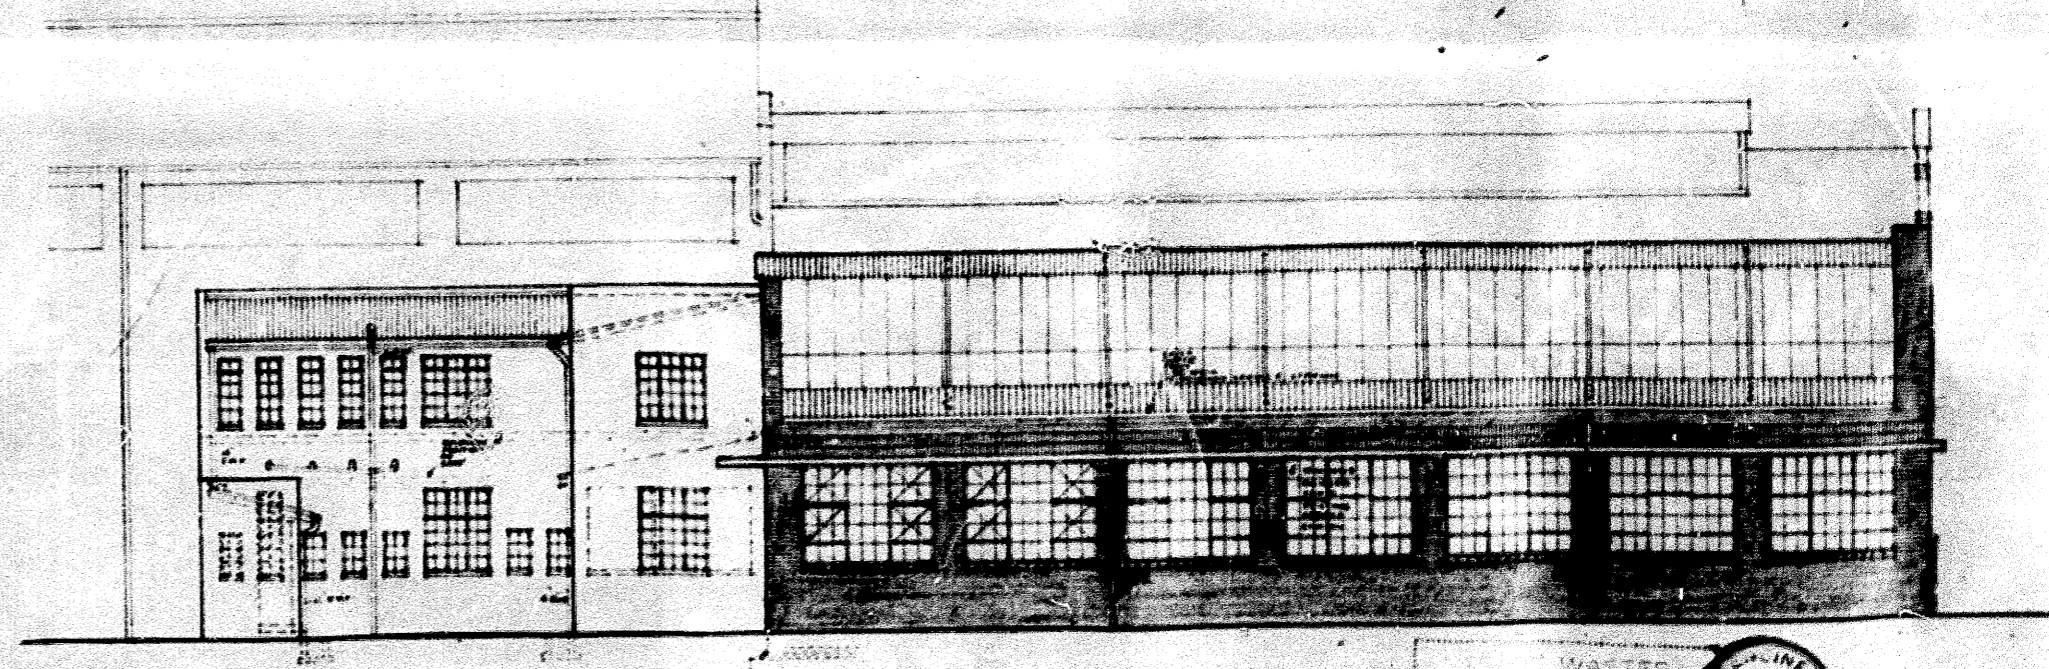

ELEVATION FACING DRIVEWAY

WASTES
21/10/50
W. J. M. M. M.

PROPOSED ADDITIONS TO PREMISES 296 SYDNEY ROAD BORDAN
MESSRS INTERNATIONAL HARVESTER CO (SA) PTY. LTD.