



ALL DIMENSIONS ARE APPROXIMATE


PLAN

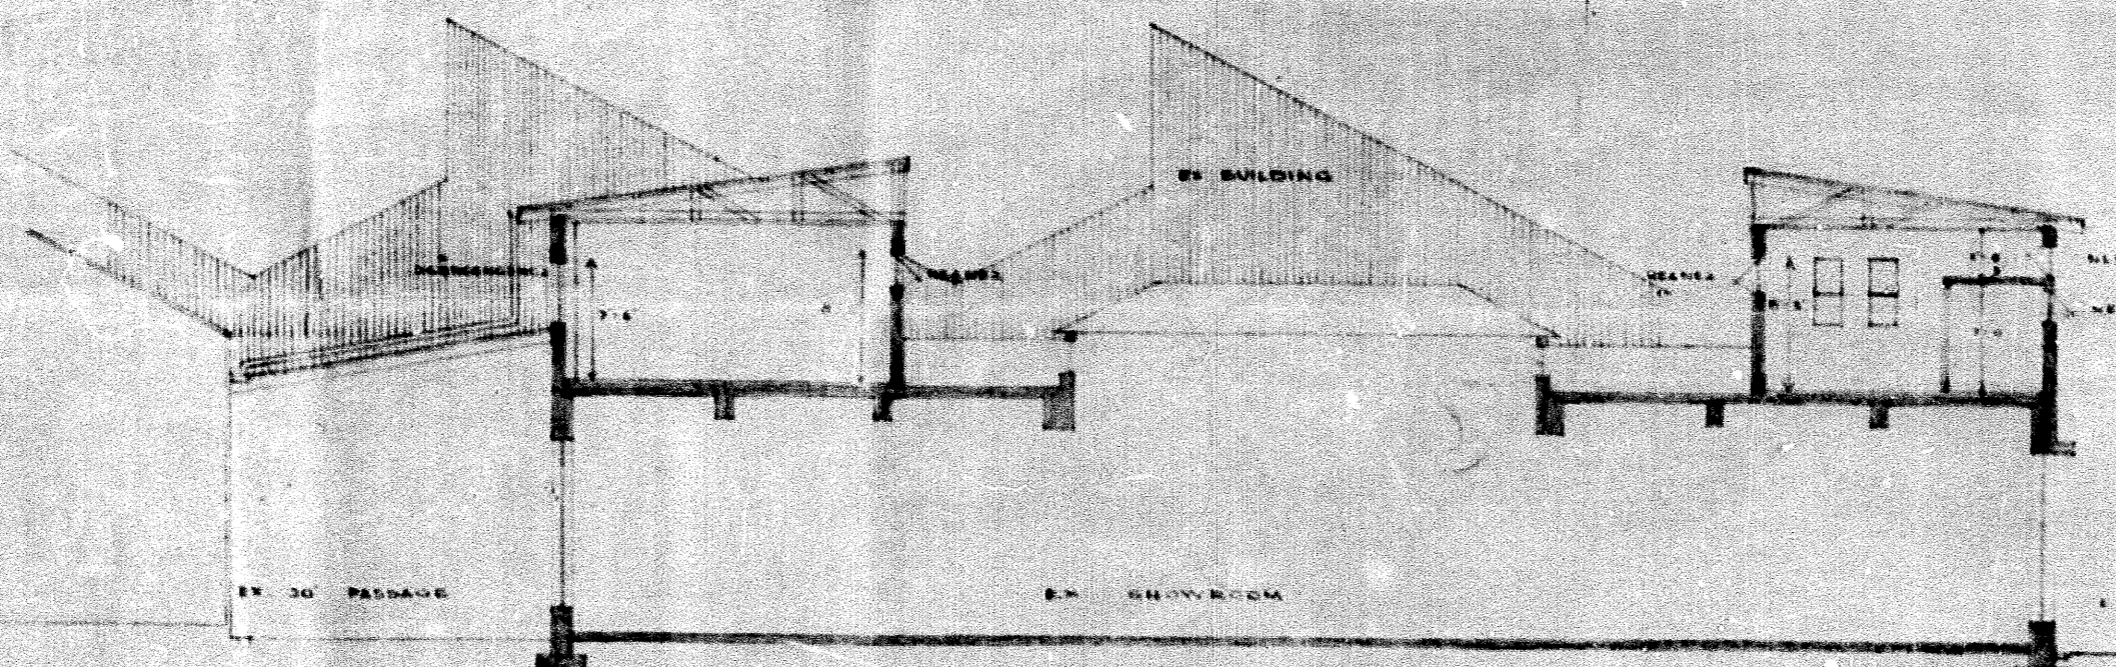


SECTION A-A

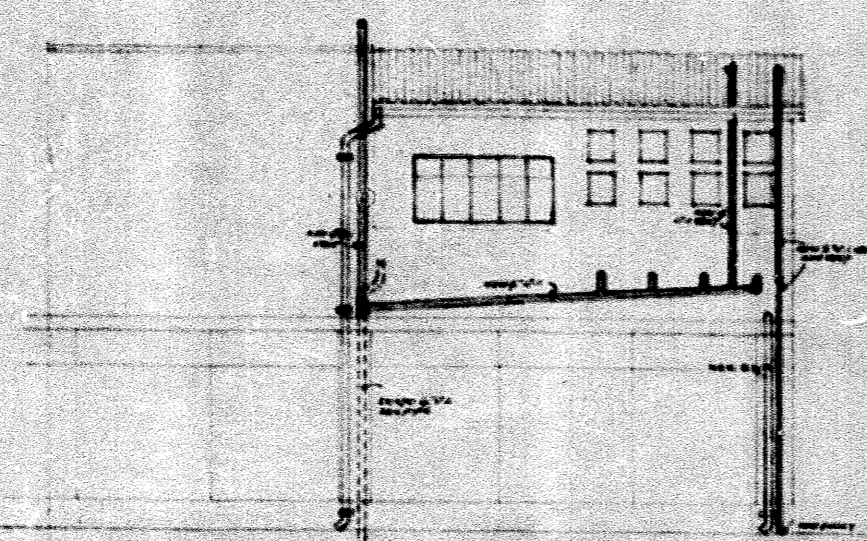

ELEVATION OF LADIES' REST RM. & LAVS.

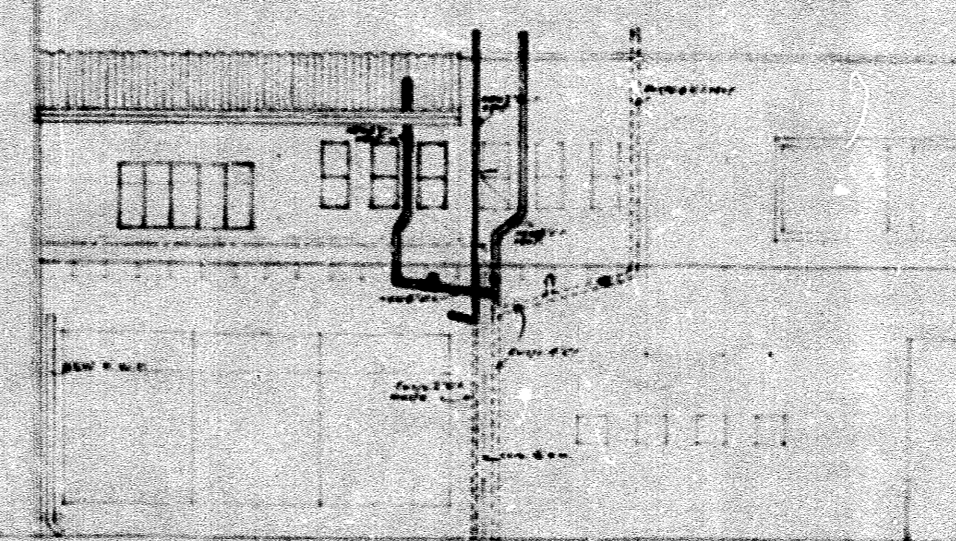

ELEVATION OF MENS' CHANGE RM. & LAVS.

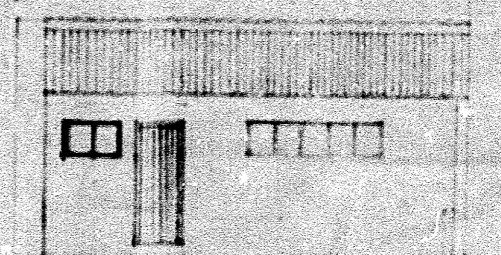

ELEVATION OF MENS' CHANGE RM. TO FLAT ROOF.



SCALE 1/4" = 1'
DATE 16 AUG. 48
DRAWING NO. 58

INTERNATIONAL HARVESTER CO. (S.A.) PTY LTD.
PROPOSED NEW WOMEN'S REST RM. & LAVS. & MENS' LAVS. & CHANGE RM. SYDNEY RD., DURBAN.

W. HIRST & FRANKLIN
ARCHITECTS
11, 22, BALLOON BUILDING,
111 ST. GEORGE'S STREET,
DURBAN