
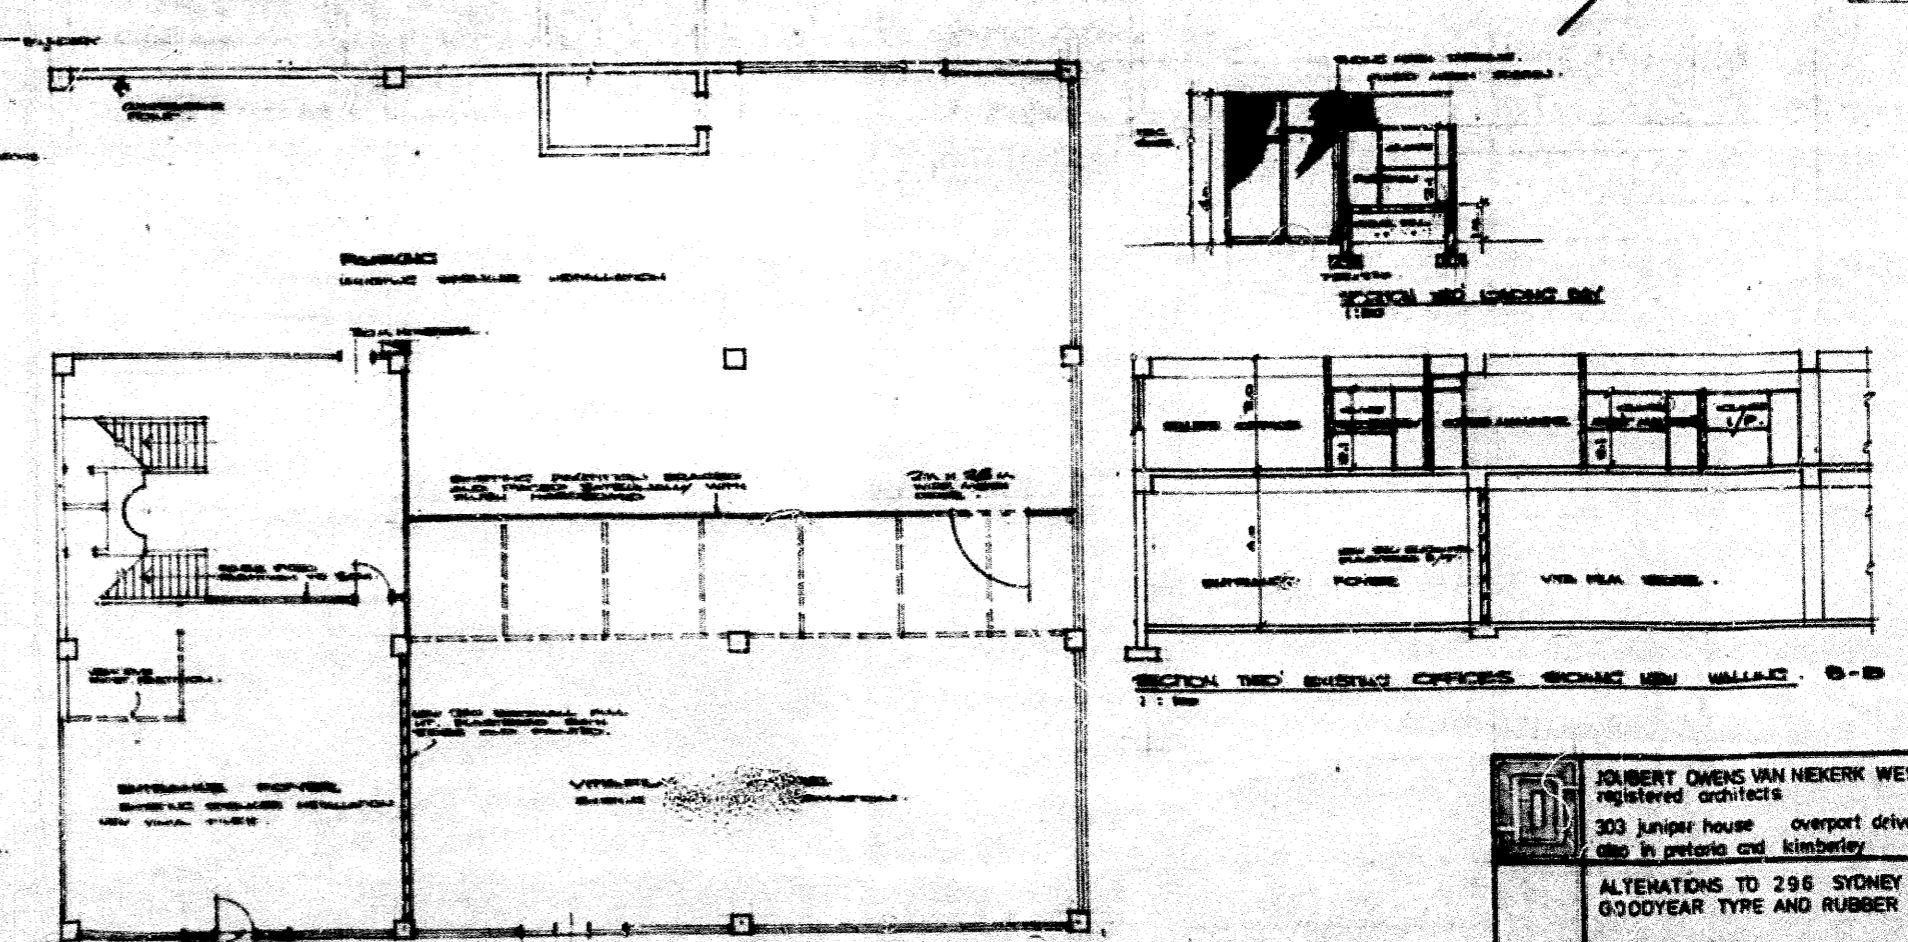
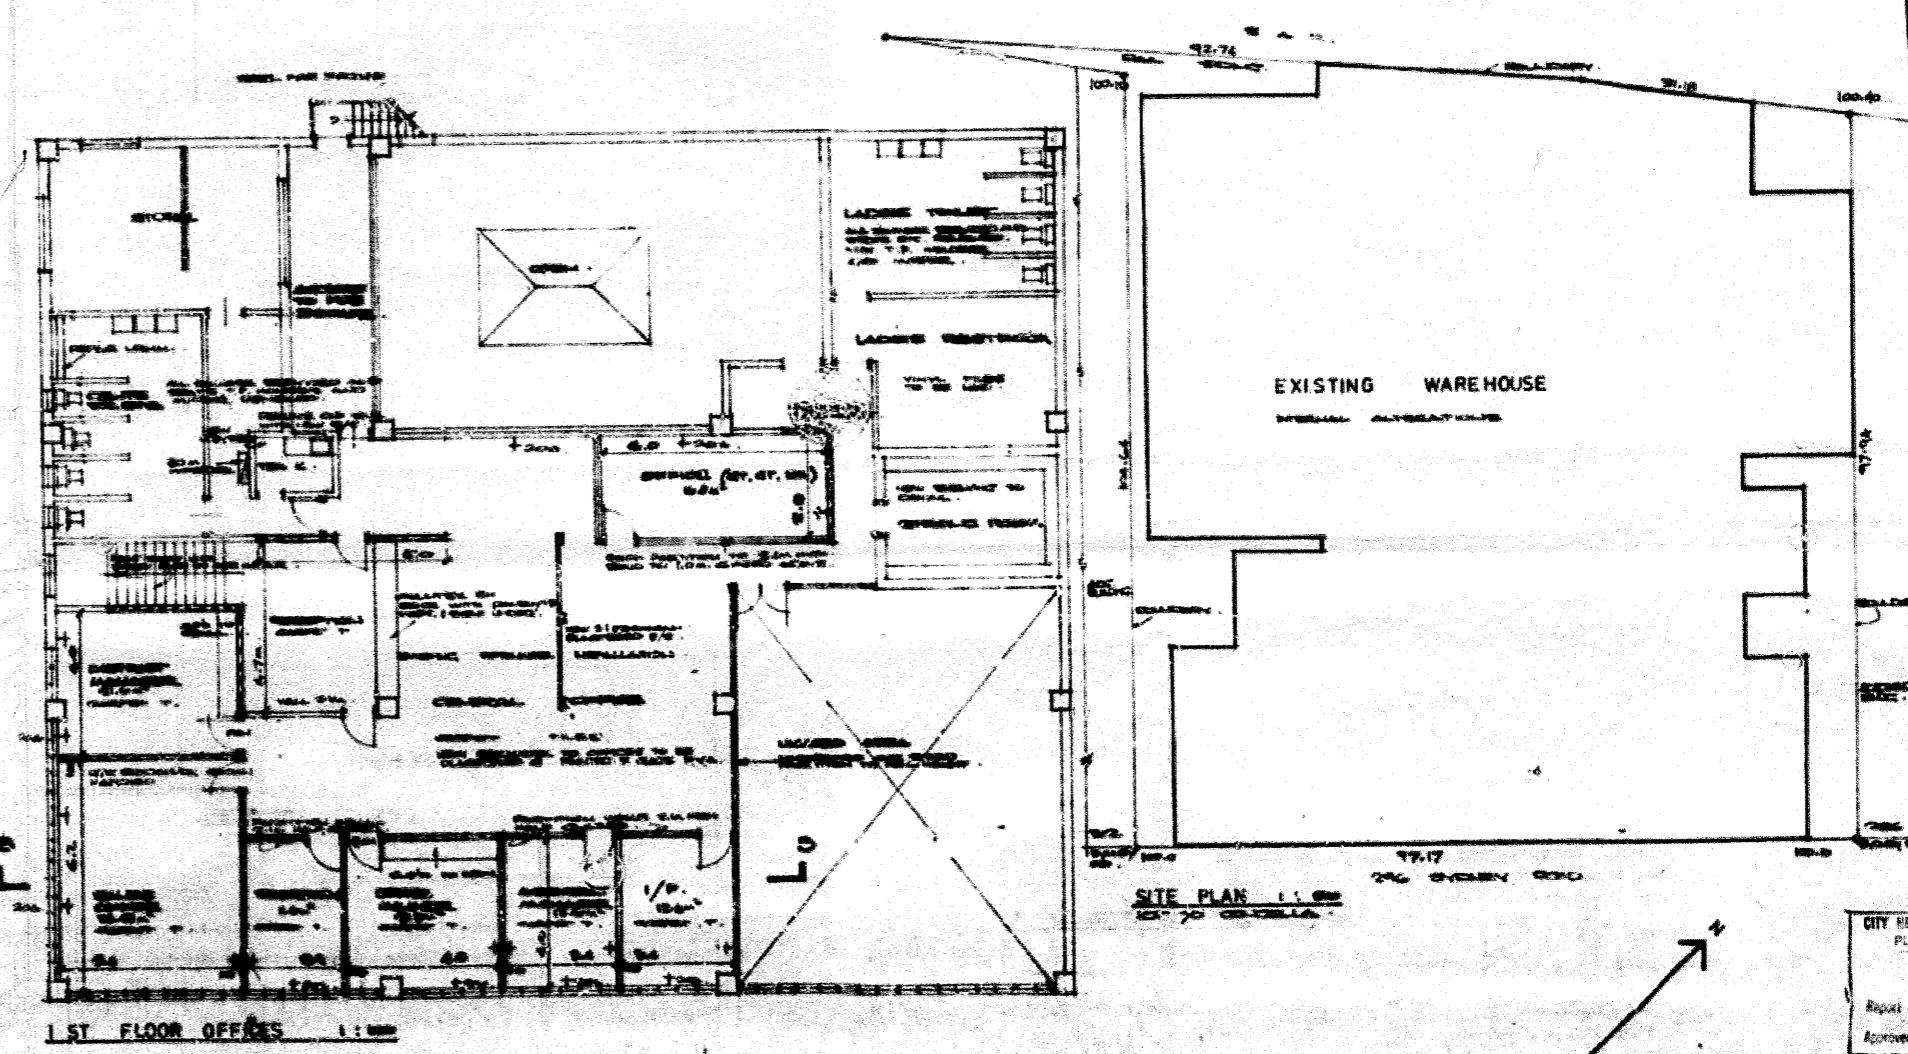


SHEET 111 COPY - 2  
 CITY OF DURBAN  
 PLAN NO. 563/4/78  
 APPROVED - 5 JUN 1978  
 CITY ENGINEER

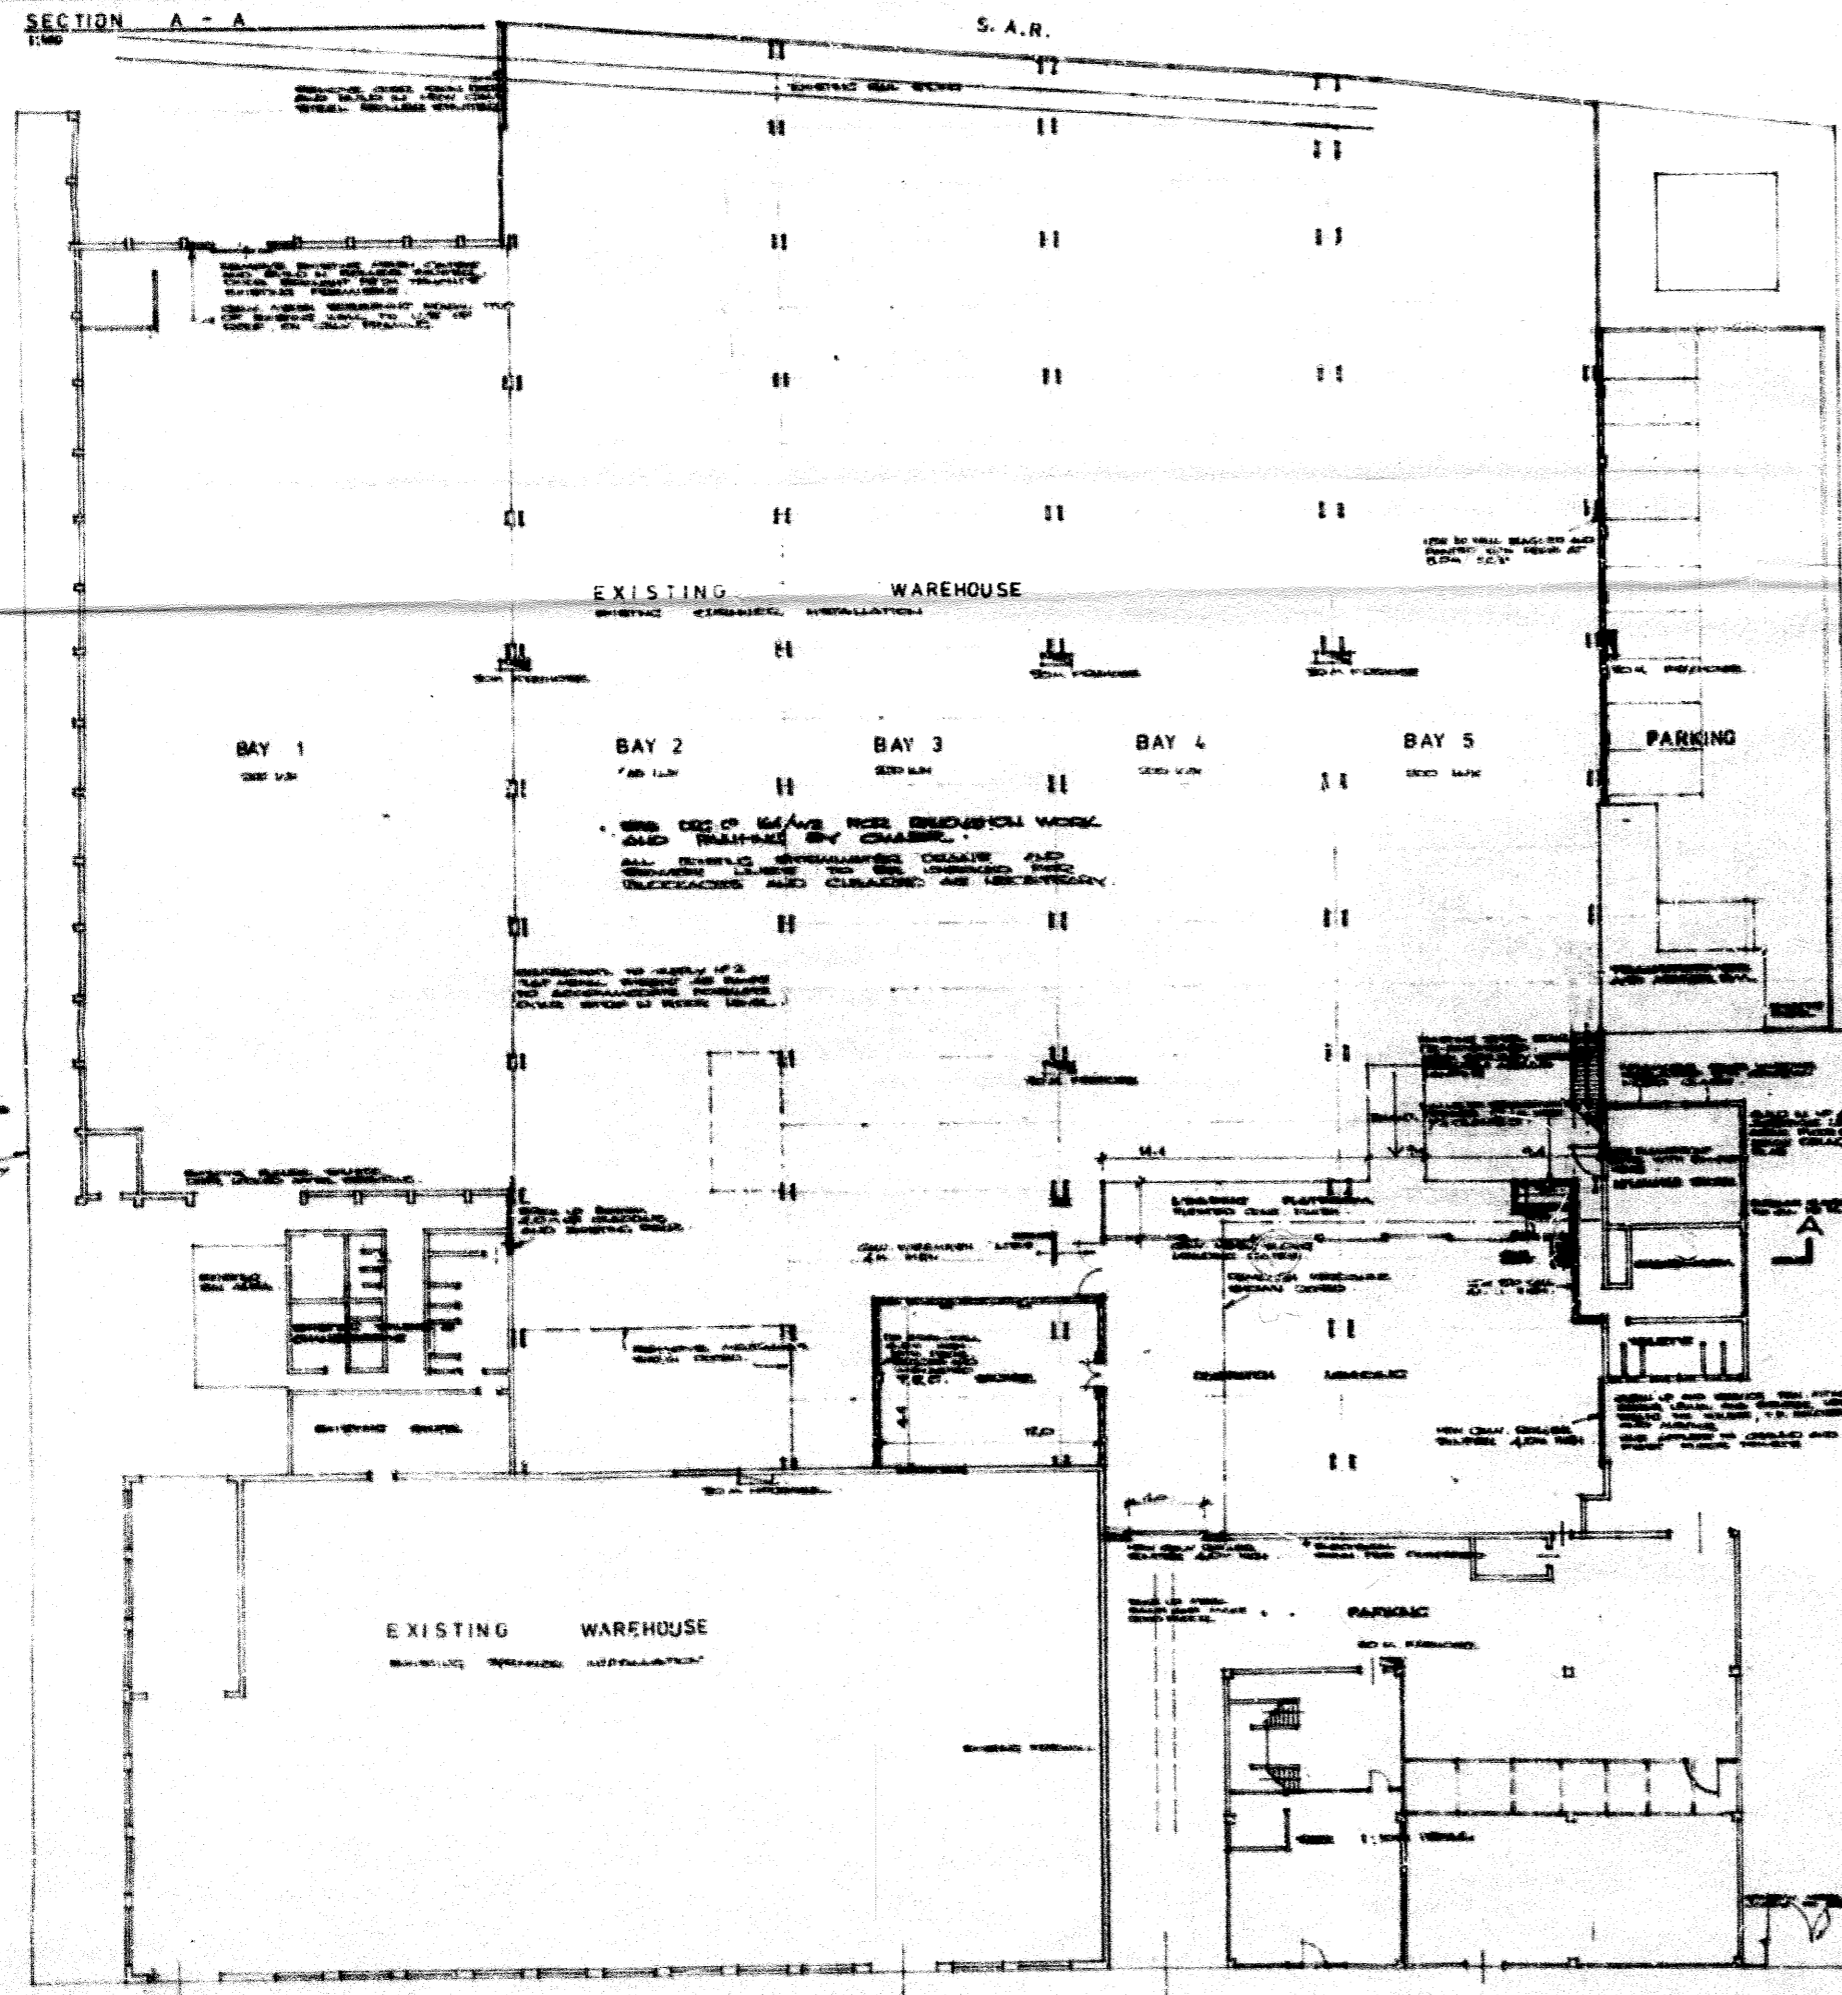

CITY REVIEW DEPT. BOARD  
 1978-10-25  
 Approved: [Signature]

**JOLBERT OWENS VAN MEKERK WESTON AND PARTNERS INC.**  
 registered architects  
 303 Juniper house overport drive durban telephone 884431  
 also in petoria and kimberley

ALTERATIONS TO 296 SYDNEY ROAD DURBAN FOR THE  
 GOODYEAR TYRE AND RUBBER COMPANY (S.A.) (PTY) LTD.

WORKING DRAWING  
 DATE: 1:20 1:50 1:40 1:78

DRG NO. 164/W5

PLAN 11890

GROUND FLOOR OFFICES 1:100