


Reference	CAD-Line Survey-LOU
Effective Date	15/10/2015
Revision	01

Description	Quantity
Shrubs > 40 cm	0%
Trees Trim	0%
Trees to Cut	0%
Bushclearing required (m)	60%

## B370941744

### Mr Jeremia Matome Moloto

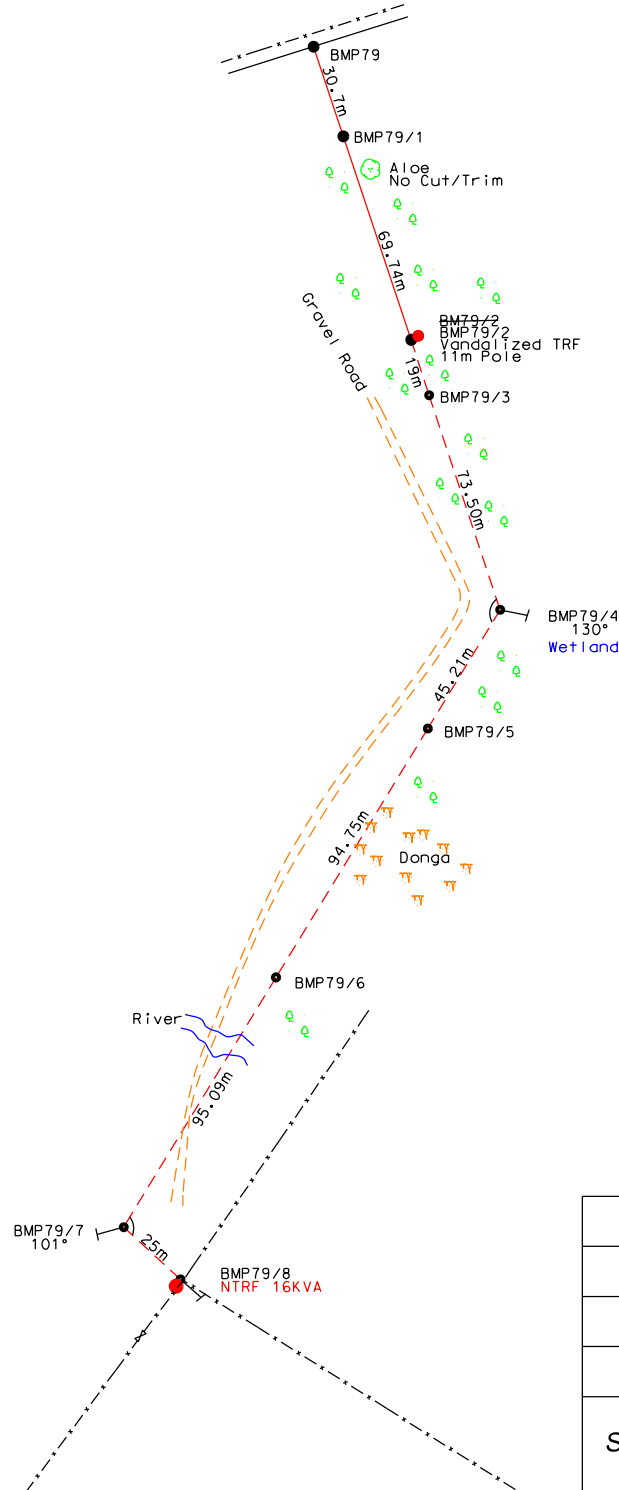

#### LEGEND

	Exis. MV Line
	New MV Line
	Fence
	Exis. MV Line Upgrade
	Bushes

	3	
	2	
	1	
K.A Matlala	0	05/10/2020
SURVEYOR	REV	SURVEY DATE

FEEDER: Maupa 22kV	CUSTOMER: Mr Jeremia Matome Moloto	<p>THIS DRAWING IS THE PROPERTY OF Eskom Disclaimer: Eskom is not responsible for any errors displayed on this drawing</p>
PROJECT NO: B370941744	PROPERTY: Bellevue 150 LT Mohlabaaneng Village	
CONDUCTOR: Fox 3Ph	CONTACT DETAILS: 015 230 1546	
LENGTH OF LINE: New=353m & 100.5m Upgrade	SCALE:	
SURVEYOR: KA Matlala	PAGE: [1] of [1]	
DRAUGHTSPERSON: KA Matlala		