


Reference	CAD-Line Survey-LOU
Effective Date	15/10/2015
Revision	01

Description	Quantity
Shrubs > 40 cm	0%
Trees Trim	0%
Trees to Cut	0%
Bushclearing required (m)	0%

B520509694
Mopani District Municipality

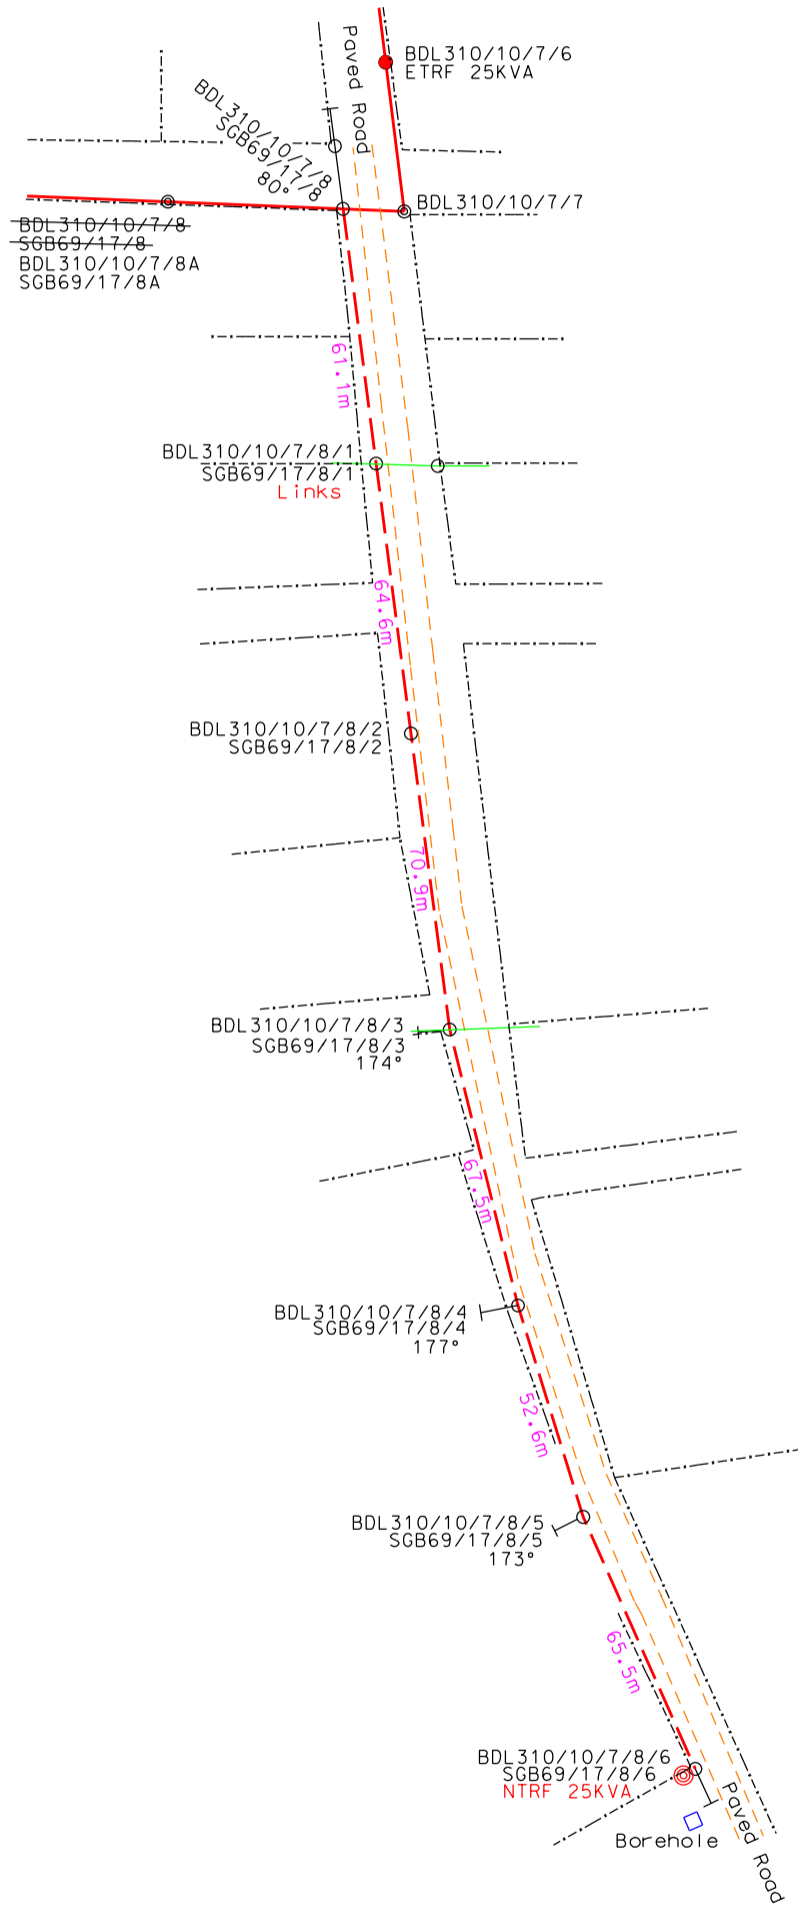

LEGEND	
	Exis. MV Line
	Fence
	New MV Line
	Exis. LV Line

	3	
	2	
	1	
K.A Matlala	0	06/12/2022
SURVEYOR	REV	SURVEY DATE

FEEDER: Bohani 22kV
PROJECT NO: B520509694
CONDUCTOR: 3ph
LENGTH OF LINE: 382.2m
SURVEYOR: K.A Matlala
DRAUGHTSPERSON: C.I Mathebula

CUSTOMER: Mopani District Municipality	
PROPERTY: State Land Mamaila, Mphotwane	
CONTACT DETAILS [+27 79 897 1544]	
SCALE:	PAGE: [1] of [1]

THIS DRAWING IS THE PROPERTY OF ESKOM
Disclaimer: Eskom is not responsible for any errors displayed on this drawing