


Reference	CAD-Line Survey-LOU
Effective Date	15/10/2015
Revision	01

Description	Quantity
Shrubs > 40 cm	0%
Trees Trim	0%
Trees to Cut	16
Bushclearing required (m)	80%

B525337956
Greater Letaba Local Municipality

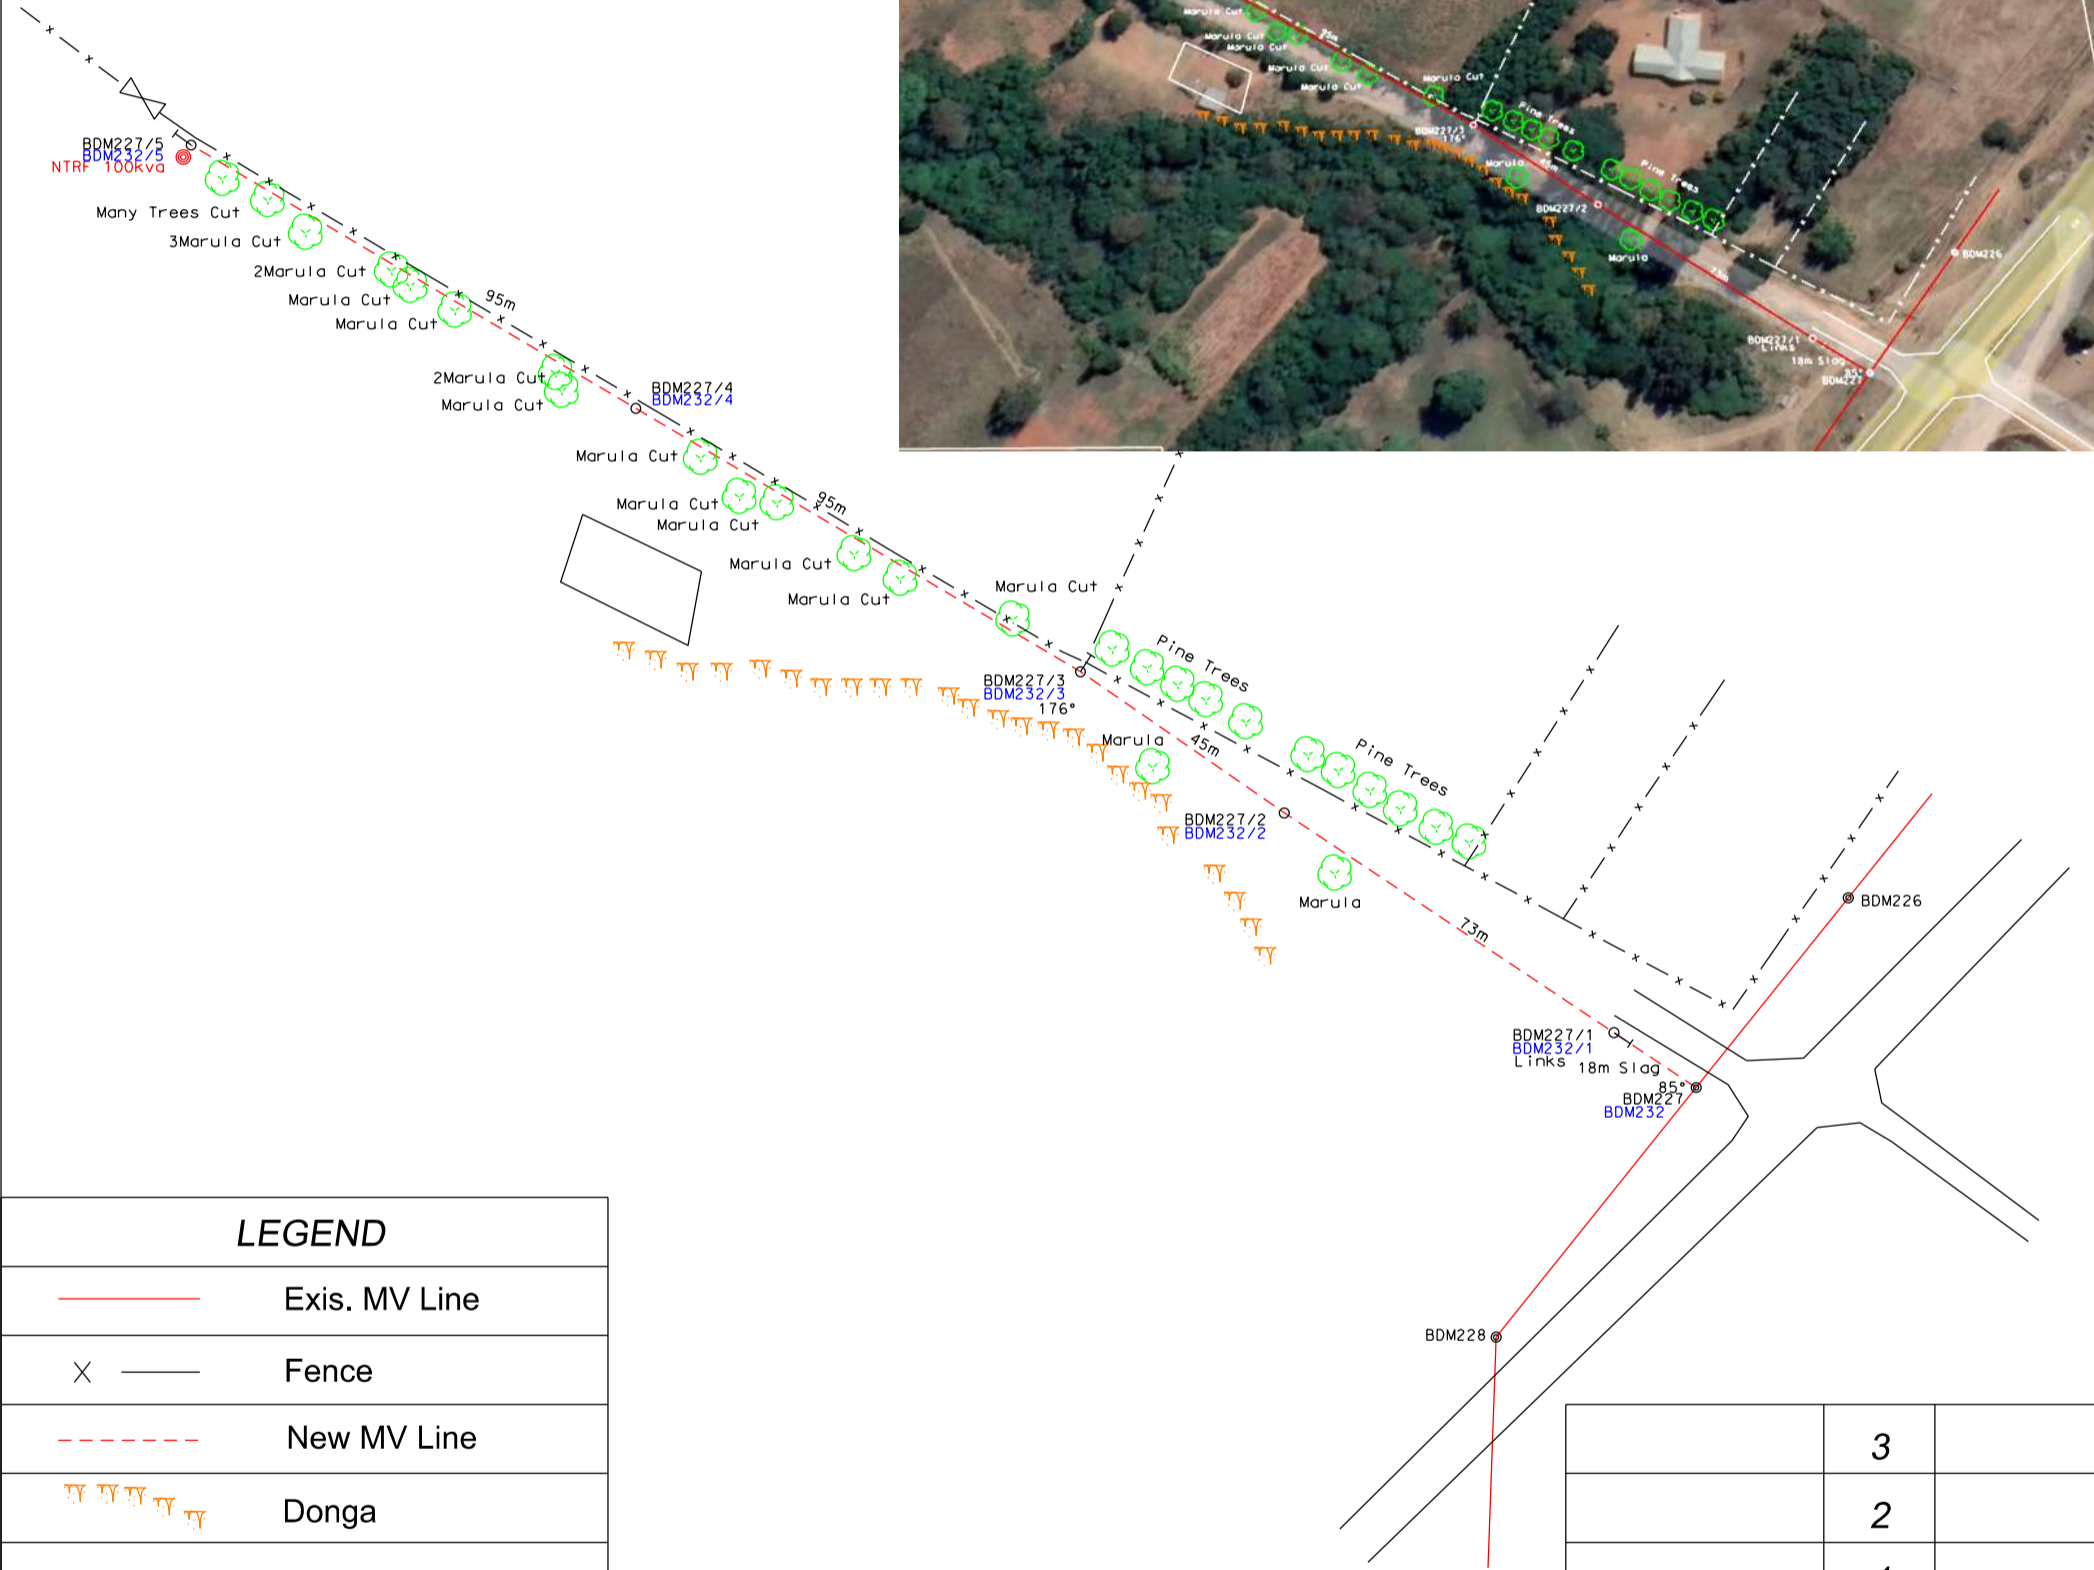

LEGEND

	Exis. MV Line
	Fence
	New MV Line
	Donga

	3	
	2	
	1	
K.A Matlala	0	06/07/2022
SURVEYOR	REV	SURVEY DATE

FEEDER: Bolobedu Dzumeri 22kV

CUSTOMER: Greater Letaba Local Municipality

PROJECT NO: B525337956

PROPERTY: Modjadjes Location 424 LT Madumeleng

CONDUCTOR: Fox 3ph

LENGTH OF LINE: 326m

SURVEYOR: K.A Matlala

CONTACT DETAILS [+27 79 897 1544]

DRAUGHTSPERSON: C.I Mathebula

SCALE:

PAGE: [1] of [1]



THIS DRAWING IS THE PROPERTY OF ESKOM
Disclaimer: Eskom is not responsible for any errors displayed on this drawing