

N

**Project Details:**

**BOSPOORT 558**

**MINE LAYOUT**

A portion of the Remainder of the farm Bospoort 558

Office reference: LWC077/P7S  
19 July 2017

Applicant:

Pitso 7Star Sand en Klip (Pty) Ltd

Contact Details:

13 Van Reenen Street  
Kroon Heuvel  
Kroonstad  
9599

Cel: 072 059 0605  
Fax: 086 503 5494

Client Signature:

Signed:


Date:

Scale:

1:2,500





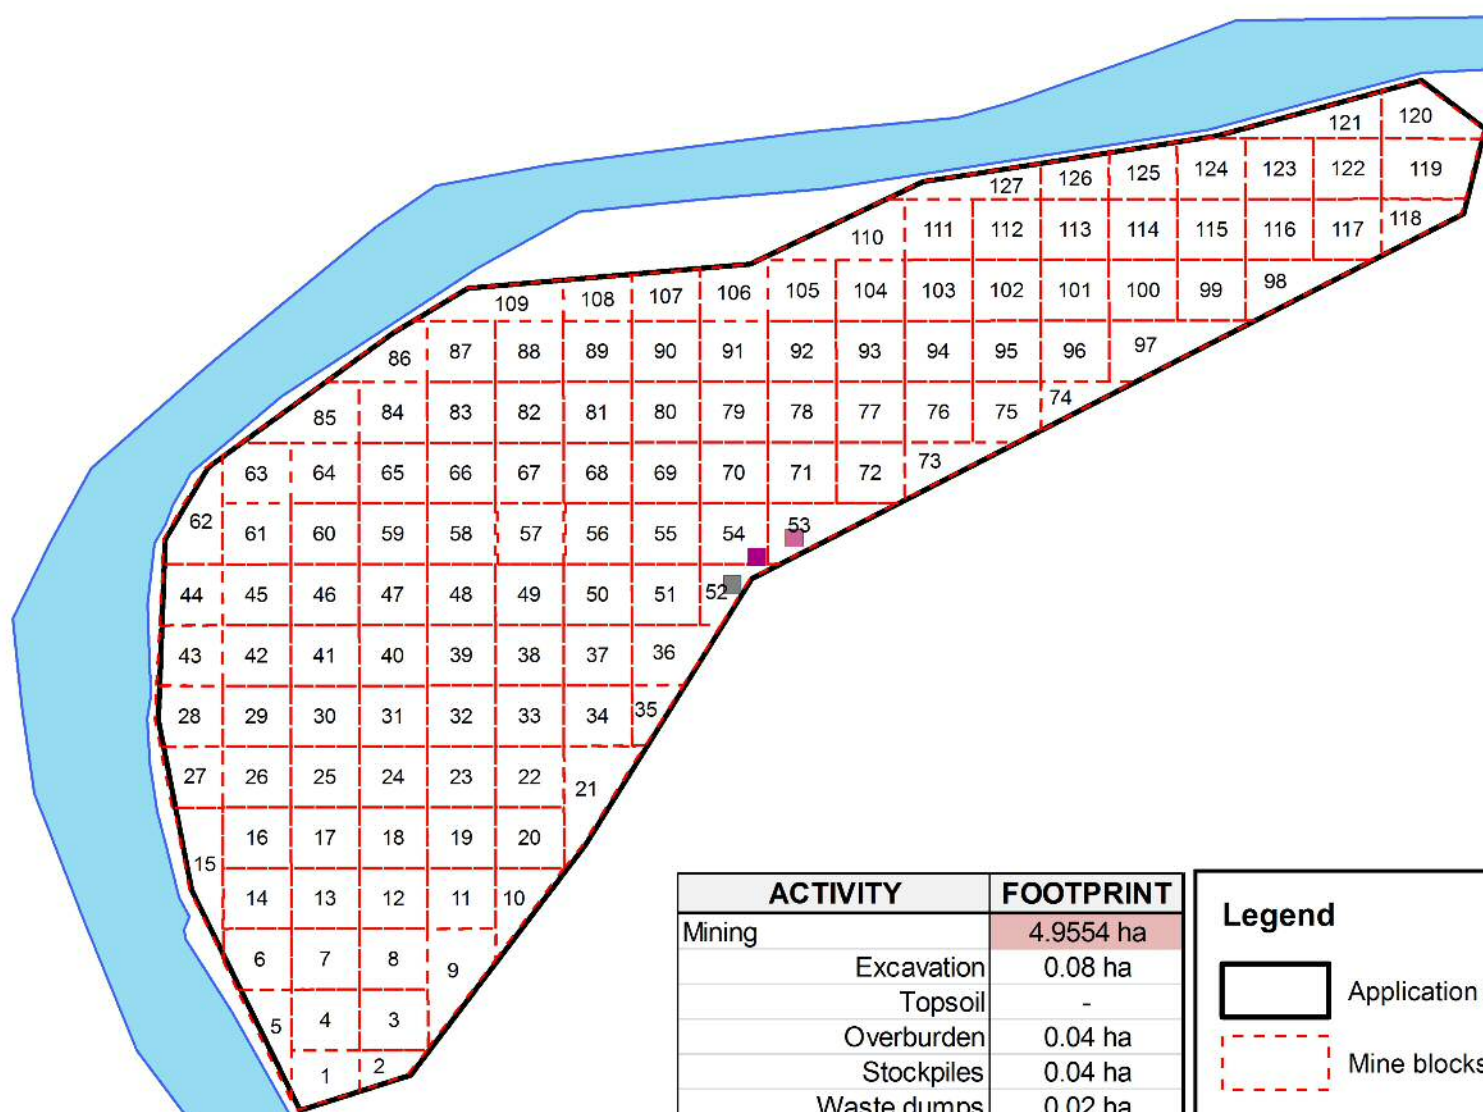



**CONSULTANTS**  
19 Park Road • Belgravia • Kimberley  
PO Box 3226 • Kimberley • 8300  
Tel: 053 831 7834 • Fax: 086 806 6315  
lindie@lwico.co.za



ACTIVITY	FOOTPRINT
Mining	4.9554 ha
Excavation	0.08 ha
Topsoil	-
Overburden	0.04 ha
Stockpiles	0.04 ha
Waste dumps	0.02 ha
Office site	0.0008 ha
Processing site	0.04 ha
Ablution facility	0.0008 ha
Vehicle Storage	0.0408 ha
Diesel storage	0.0005 ha
Domestic waste facility	0.0008 ha
Access road	-
Mine roads	-

**Legend**

-  Application area
-  Mine blocks
-  Other structures
-  Office site
-  Processing site
-  Vals River

