









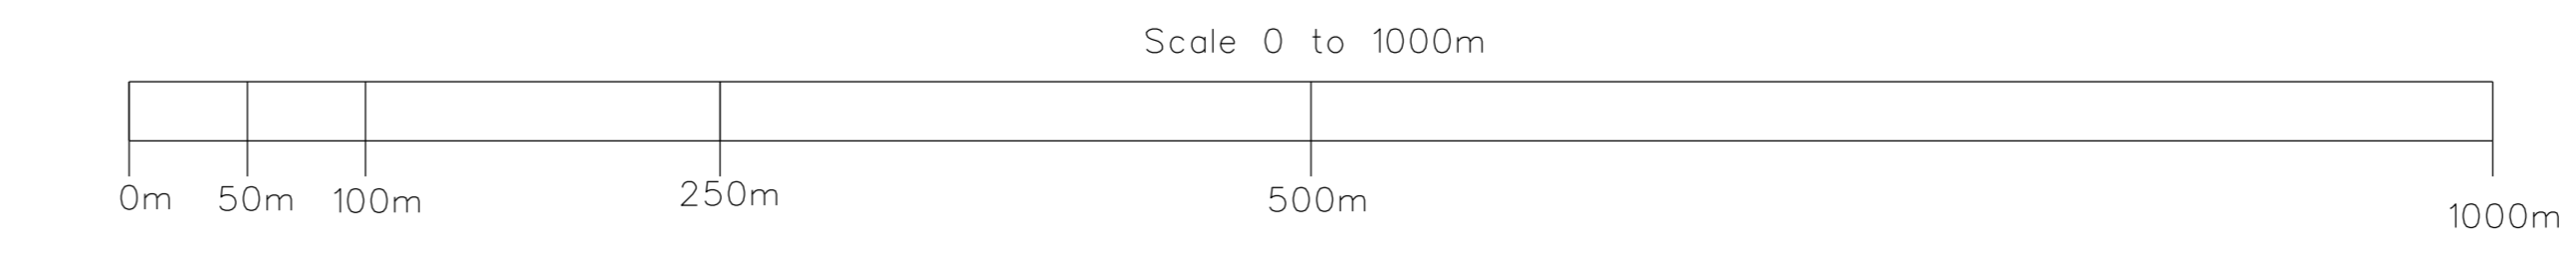

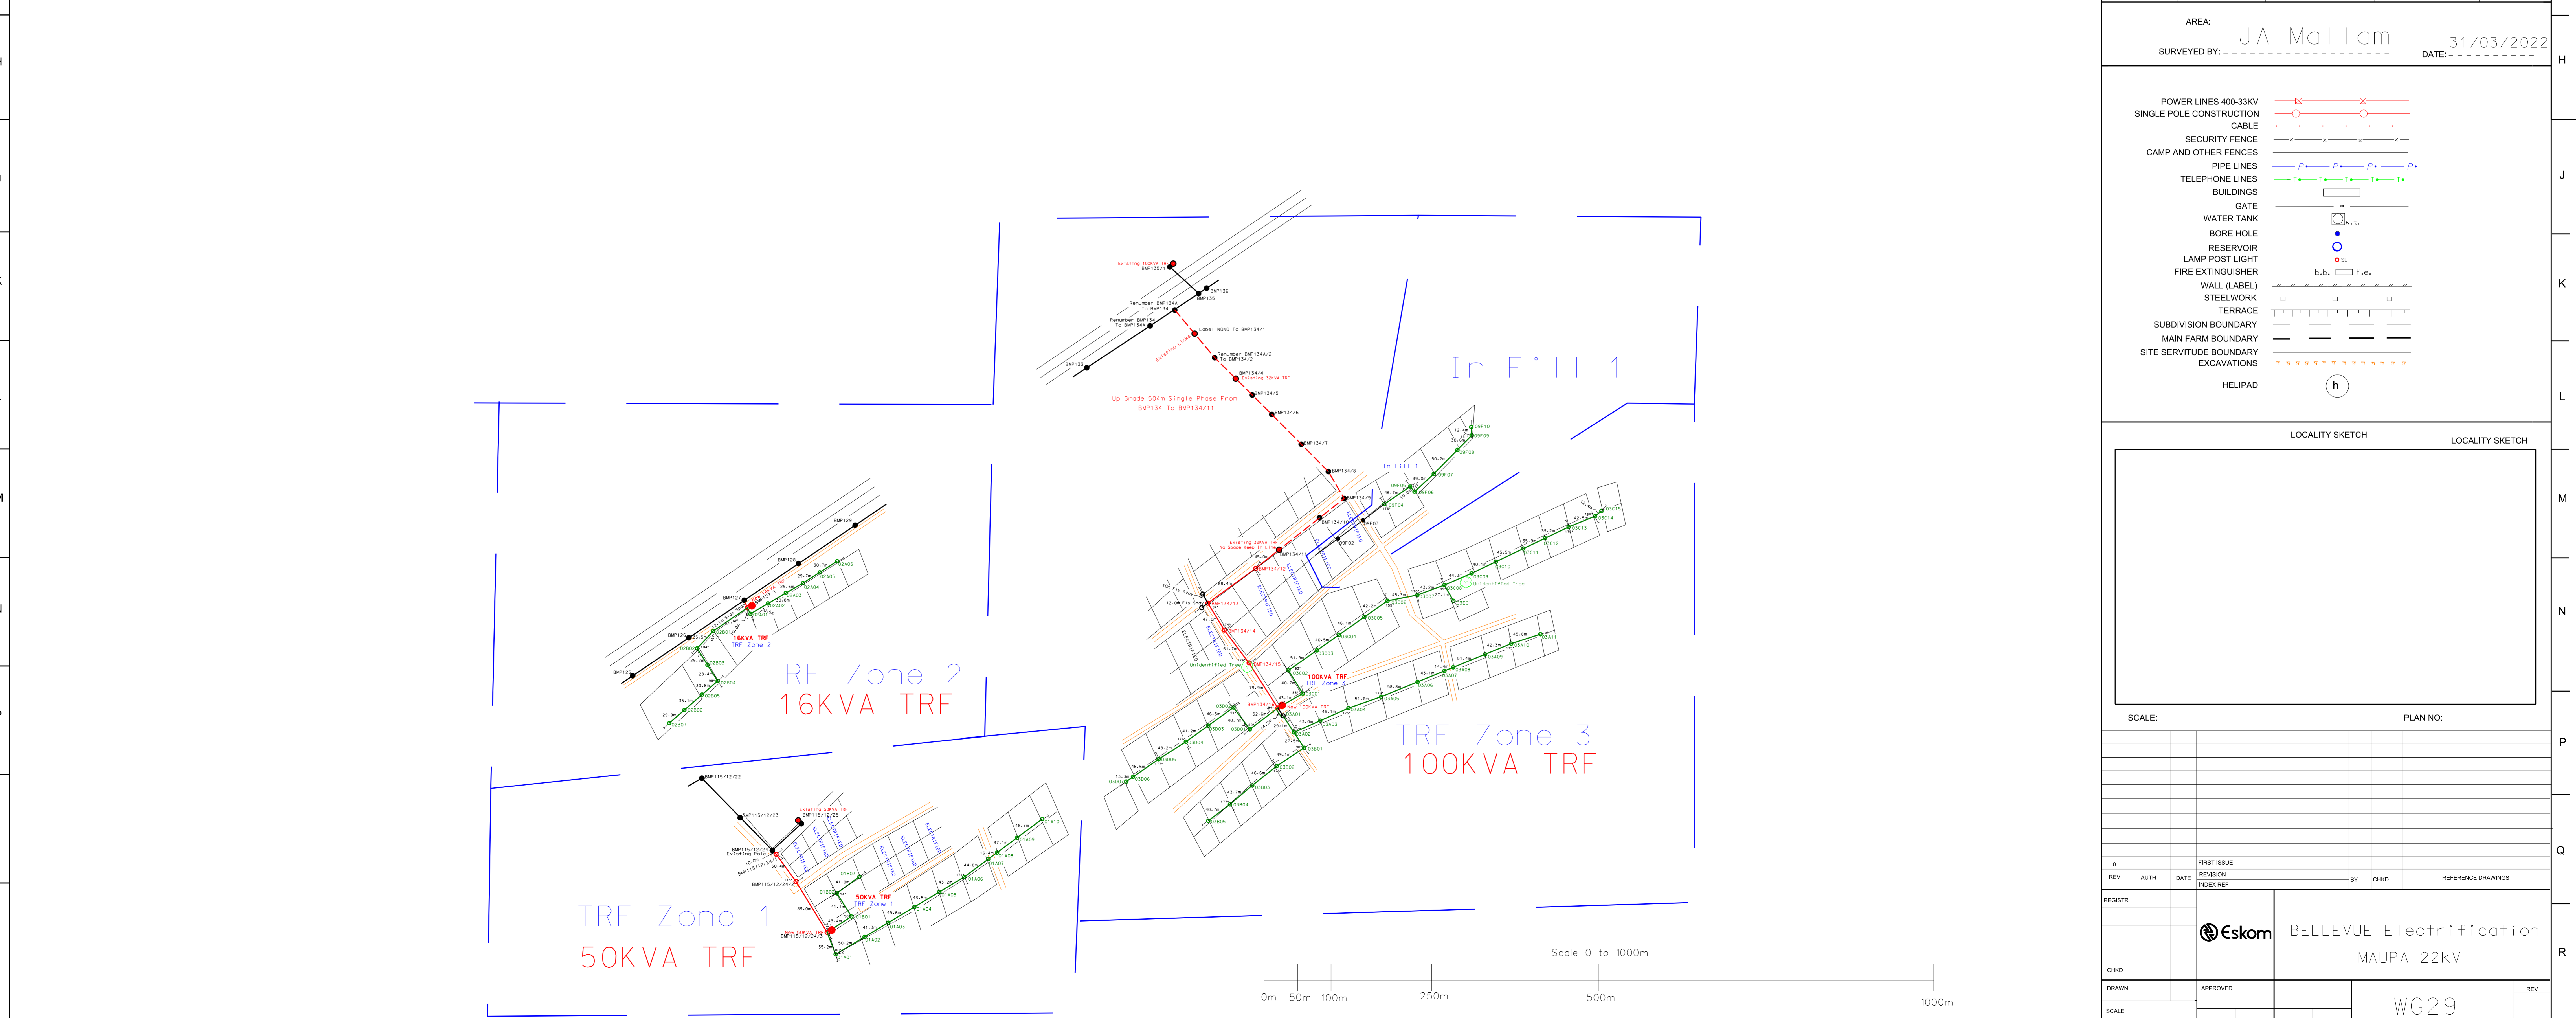






 
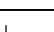
 




**BELLEVUE Electrification**  
 30% Bushclearing  
 Beware Of Water Pipes  
 Possible Rock  
 Rem Of Farm Bellevue 150 LT



ENGINEERING SURVEY DESIGN DRAWING		Reference	CAD-Site Survey LOU	
		Effective Date	15/10/2015	
		Revision	15/10/2015	
DATA	
SIDES (m)	ANGLE OF DIRECTION	COORDINATES SYSTEM: WG.....	
		Y	X	
CONSTANTS			HEIGHTS	
AREA: <span style="font-size: 18px; color: blue;">JA Mallam</span>	
SURVEYED BY: -		DATE: <span style="font-size: 12px;">31/03/2022</span>	
<table style="width: 100%; border-collapse: collapse;"> <tr> <td>POWER LINES 400-33KV</td> <td></td> <td></td> </tr> <tr> <td>SINGLE POLE CONSTRUCTION</td> <td></td> <td></td> </tr> <tr> <td>CABLE</td> <td></td> <td></td> </tr> <tr> <td>SECURITY FENCE</td> <td></td> <td></td> </tr> <tr> <td>CAMP AND OTHER FENCES</td> <td></td> <td></td> </tr> <tr> <td>PIPE LINES</td> <td></td> <td></td> </tr> <tr> <td>TELEPHONE LINES</td> <td></td> <td></td> </tr> <tr> <td>BUILDINGS</td> <td></td> <td></td> </tr> <tr> <td>GATE</td> <td></td> <td></td> </tr> <tr> <td>WATER TANK</td> <td></td> <td></td> </tr> <tr> <td>BORE HOLE</td> <td></td> <td></td> </tr> <tr> <td>RESERVOIR</td> <td></td> <td></td> </tr> <tr> <td>LAMP POST LIGHT</td> <td></td> <td></td> </tr> <tr> <td>FIRE EXTINGUISHER</td> <td></td> <td></td> </tr> <tr> <td>WALL (LABEL)</td> <td></td> <td></td> </tr> <tr> <td>STEELWORK</td> <td></td> <td></td> </tr> <tr> <td>TERRACE</td> <td></td> <td></td> </tr> <tr> <td>SUBDIVISION BOUNDARY</td> <td></td> <td></td> </tr> <tr> <td>MAIN FARM BOUNDARY</td> <td></td> <td></td> </tr> <tr> <td>SITE SERVITUDE BOUNDARY</td> <td></td> <td></td> </tr> <tr> <td>EXCAVATIONS</td> <td></td> <td></td> </tr> <tr> <td>HELIPAD</td> <td></td> <td></td> </tr> </table>				POWER LINES 400-33KV			SINGLE POLE CONSTRUCTION			CABLE			SECURITY FENCE			CAMP AND OTHER FENCES			PIPE LINES			TELEPHONE LINES			BUILDINGS			GATE			WATER TANK			BORE HOLE			RESERVOIR			LAMP POST LIGHT			FIRE EXTINGUISHER			WALL (LABEL)			STEELWORK			TERRACE			SUBDIVISION BOUNDARY			MAIN FARM BOUNDARY			SITE SERVITUDE BOUNDARY			EXCAVATIONS			HELIPAD		
POWER LINES 400-33KV	
SINGLE POLE CONSTRUCTION	
CABLE	
SECURITY FENCE	
CAMP AND OTHER FENCES	
PIPE LINES	
TELEPHONE LINES	
BUILDINGS	
GATE	
WATER TANK	
BORE HOLE	
RESERVOIR	
LAMP POST LIGHT	
FIRE EXTINGUISHER	
WALL (LABEL)	
STEELWORK	
TERRACE	
SUBDIVISION BOUNDARY	
MAIN FARM BOUNDARY	
SITE SERVITUDE BOUNDARY	
EXCAVATIONS	
HELIPAD	
LOCALITY SKETCH		LOCALITY SKETCH	
SCALE:		PLAN NO:	
<table border="1" style="width: 100%; border-collapse: collapse; font-size: 8px;"> <tr> <td>o</td> <td>REV</td> <td>DATE</td> <td>FIRST ISSUE</td> <td>BY</td> <td>CHKD</td> <td>REFERENCE DRAWINGS</td> </tr> <tr> <td></td> <td></td> <td></td> <td>REVISION</td> <td></td> <td></td> <td></td> </tr> <tr> <td></td> <td></td> <td></td> <td>INDEX REF</td> <td></td> <td></td> <td></td> </tr> </table>				o	REV	DATE	FIRST ISSUE	BY	CHKD	REFERENCE DRAWINGS				REVISION							INDEX REF	
o	REV	DATE	FIRST ISSUE	BY	CHKD	REFERENCE DRAWINGS	
			REVISION	
			INDEX REF	
		<b>BELLEVUE Electrification</b> MAUPA 22kv	
APPROVED		SCALE: <span style="font-size: 24px; color: blue;">WG29</span>	
REGDTR CHKD DRWN SCALE		REV	

## LEGEND

	Existing MV
	New MV
	Up Grade MV
	Existing LV
	New LV
	Up Grade LV
	Remove MV/LV Line
	Existing MV Pole
	New MV Pole
	Existing LV Pole
	New LV Pole
	MV & LV Pole
	Existing Trfr
	New Trfr
	Fence
	Street
	Road
	Stay
	Strut
	Zink House
	Wooden House
	Brick House



# ENGINEERING SURVEY DESIGN DRAWING

Reference	CAD-Line Survey-LOU
Effective Date	15/10/2015
Revision	01

BELLEVUE Electrification  
 30% Bushclearing  
 Trim 1 Marula Tree  
 Beware Of Water Pipes  
 Possible Rock

Trf	New	New	Remove	Remove	Upgrade	Upgrade	Page
Zone	MV	LV	MV	LV	MV	LV	No
1	0.149	0.530					
2	0.012	0.411					
3	0.322	1.518			0.504		
4	0.039	0.104					
In Fill		0.189					
<b>Total</b>	0.523	2.753			0.504		

### LEGEND

Existing MV	—
New MV	—
Up Grade MV	—
Remove MV Line	—
Existing Trfr	●
New Trfr	●
Existing MV Pole	●
New MV Pole	○
Stay	├
Strut	>


	3	
	2	
	1	
JA Mallam	0	31/03/2022
<b>SURVEYOR</b>	<b>REV</b>	<b>SURVEY DATE</b>



<b>FEEDER:</b>	MAUPA 22kV
<b>PROJECT NO:</b>	BELLEVUE Electrification
<b>CONDUCTOR:</b>	
<b>LENGTH OF LINE:</b>	As Above
<b>SURVEYOR:</b>	EngSurv
<b>DRAUGHTSPERSON:</b>	JA Mallam

<b>CUSTOMER:</b>	Eskom
<b>PROPERTY:</b>	Rem Of Farm Bellevue 150 LT
<b>CONTACT DETAILS</b>	
<b>SCALE:</b>	1:1500
<b>PAGE:</b>	3 of 13



THIS DRAWING IS THE PROPERTY OF ESKOM  
 Disclaimer: Eskom is not responsible for any errors displayed on this drawing

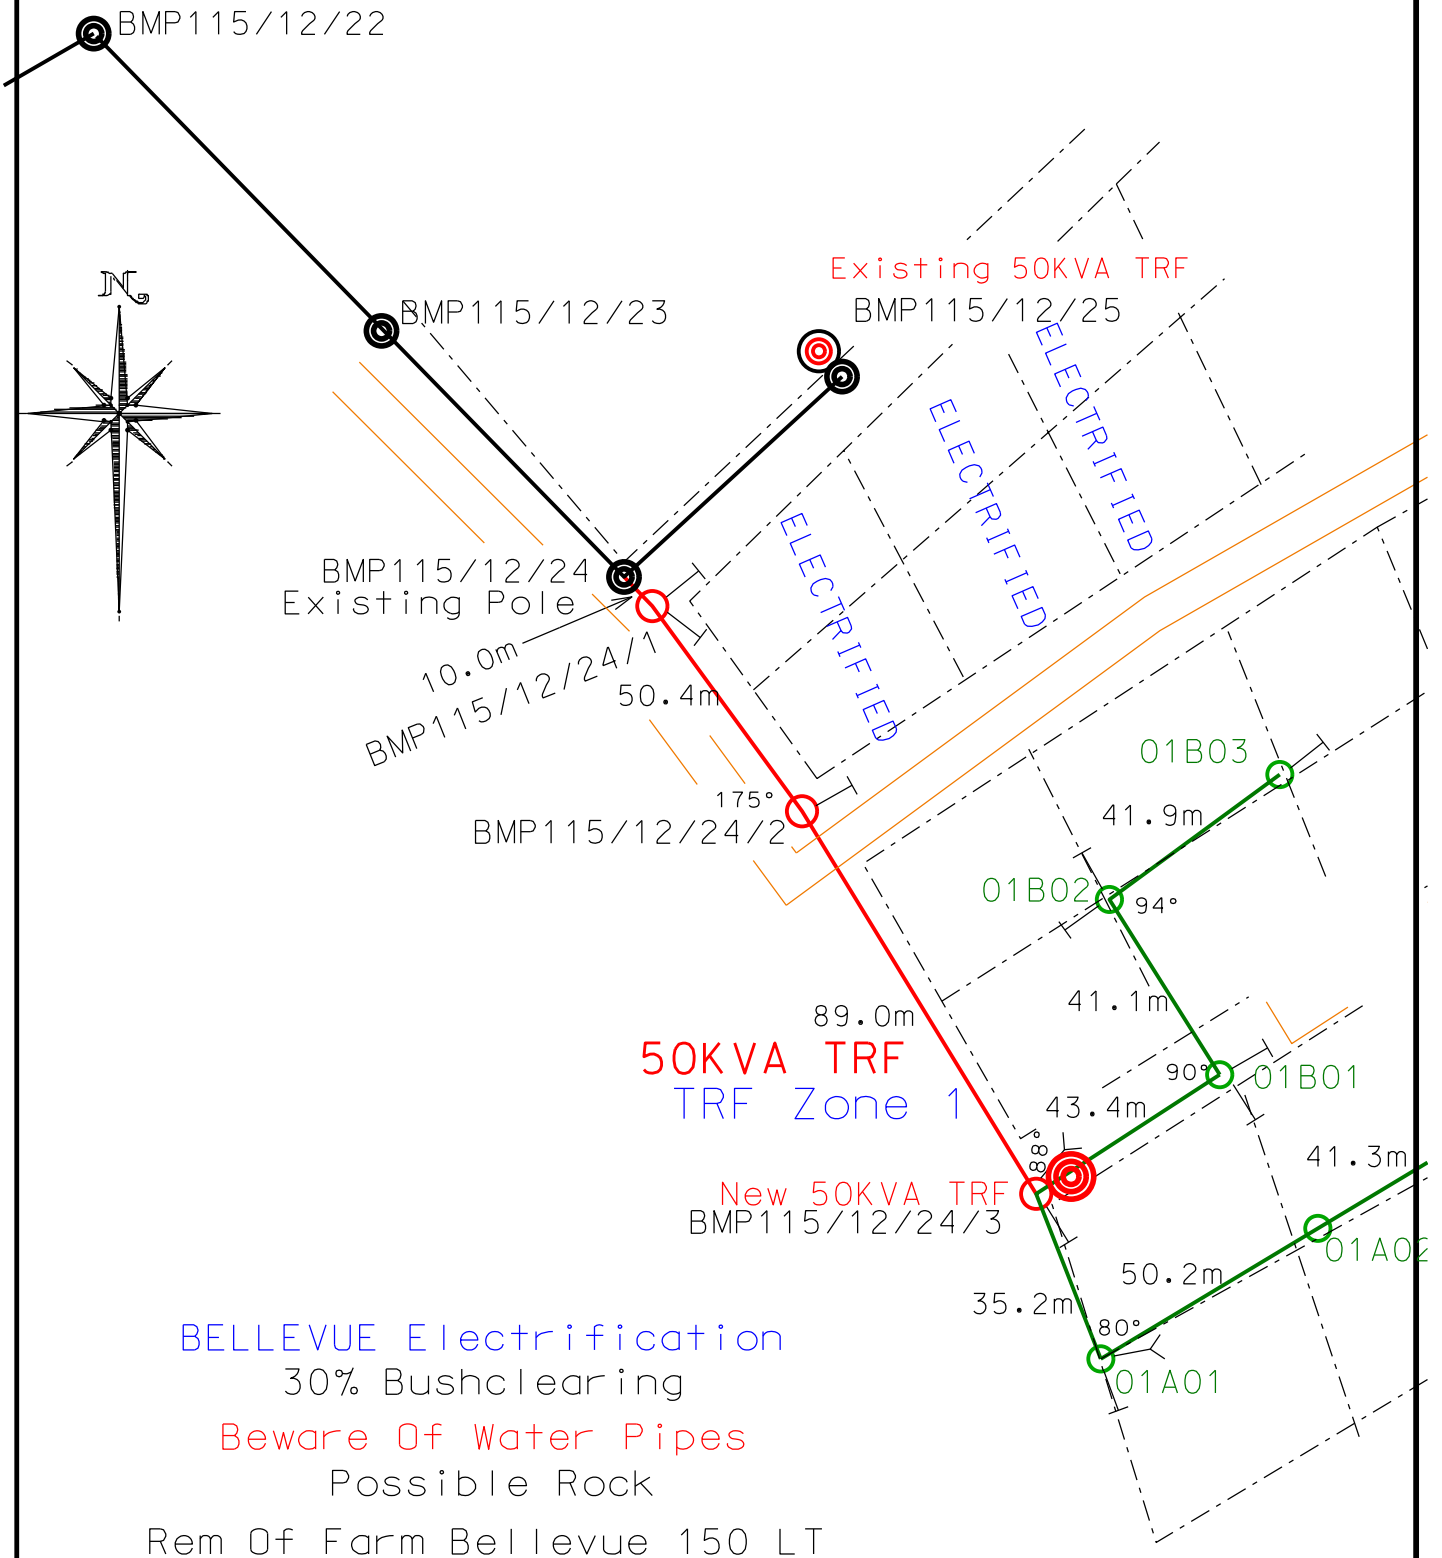

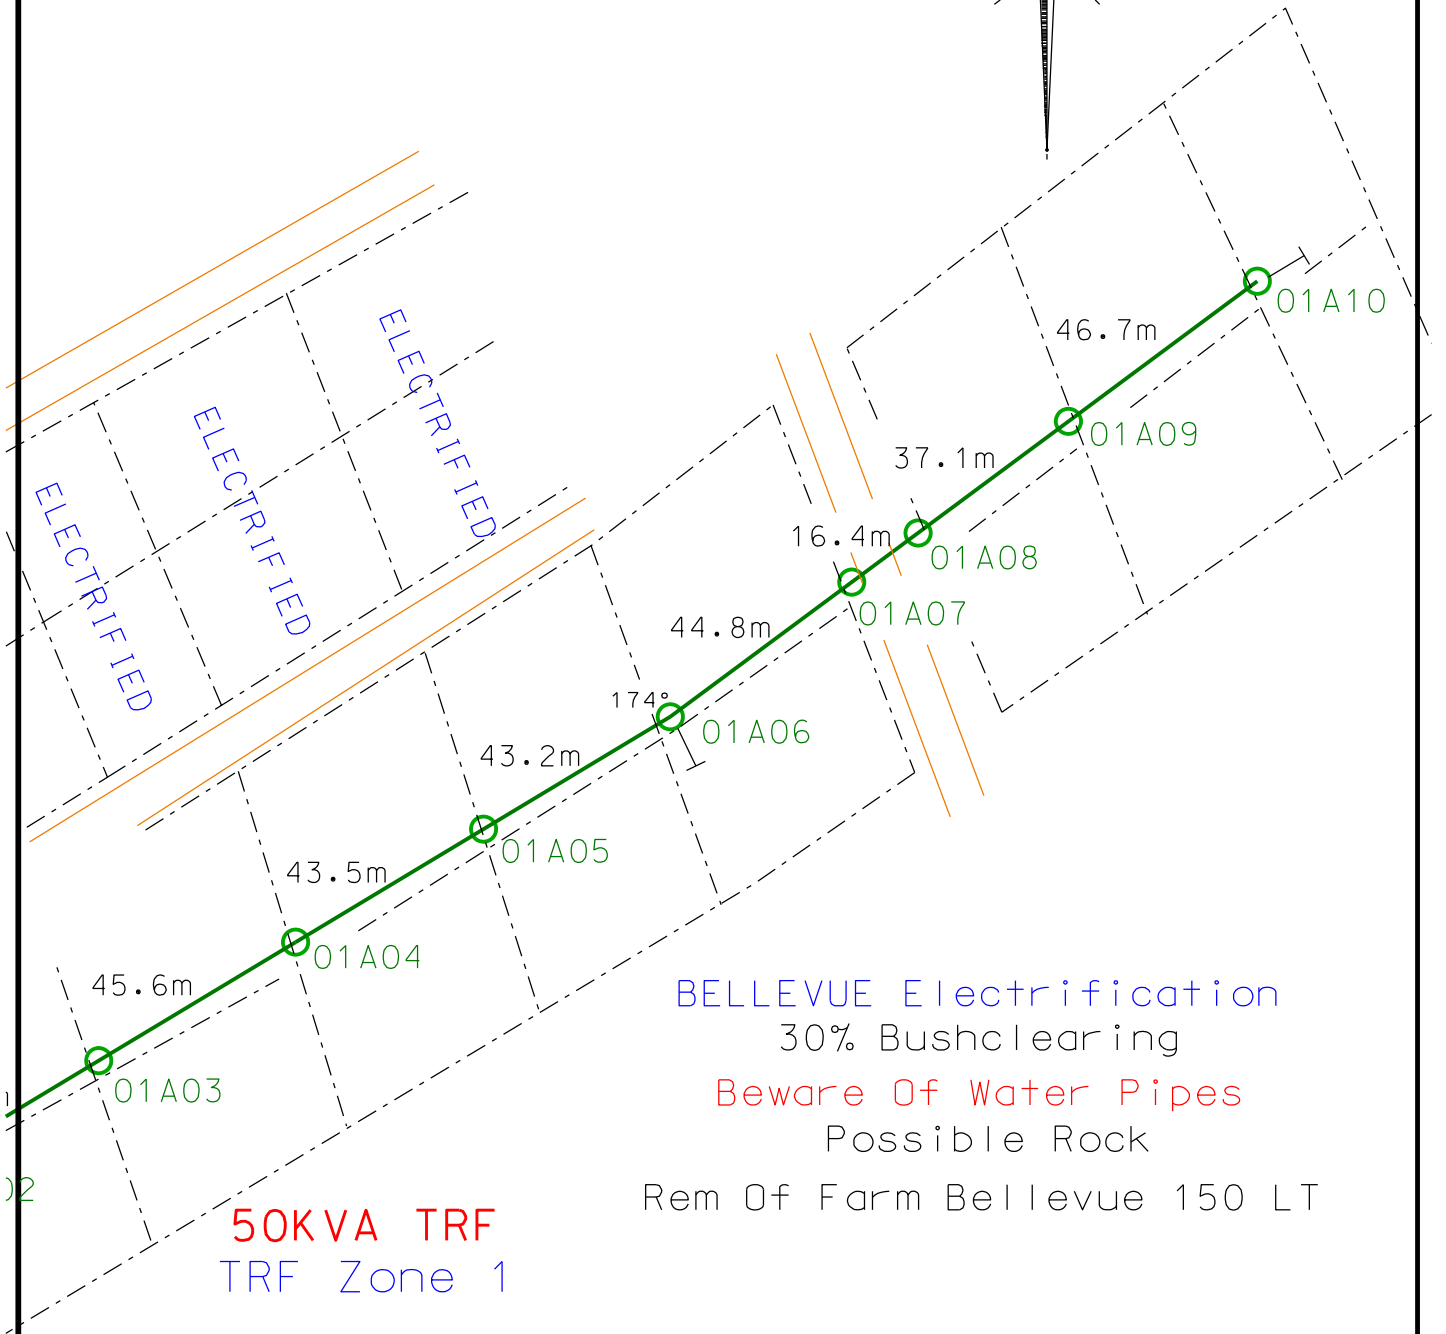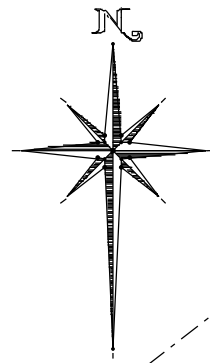

50KVA TRF  
TRF Zone 1

BELLEVUE Electrification  
30% Bushclearing  
Beware Of Water Pipes  
Possible Rock  
Rem Of Farm Bellevue 150 LT



# BELLEVUE Electrification


30% Bushclearing

Beware Of Water Pipes

Possible Rock

Rem Of Farm Bellevue 150 LT

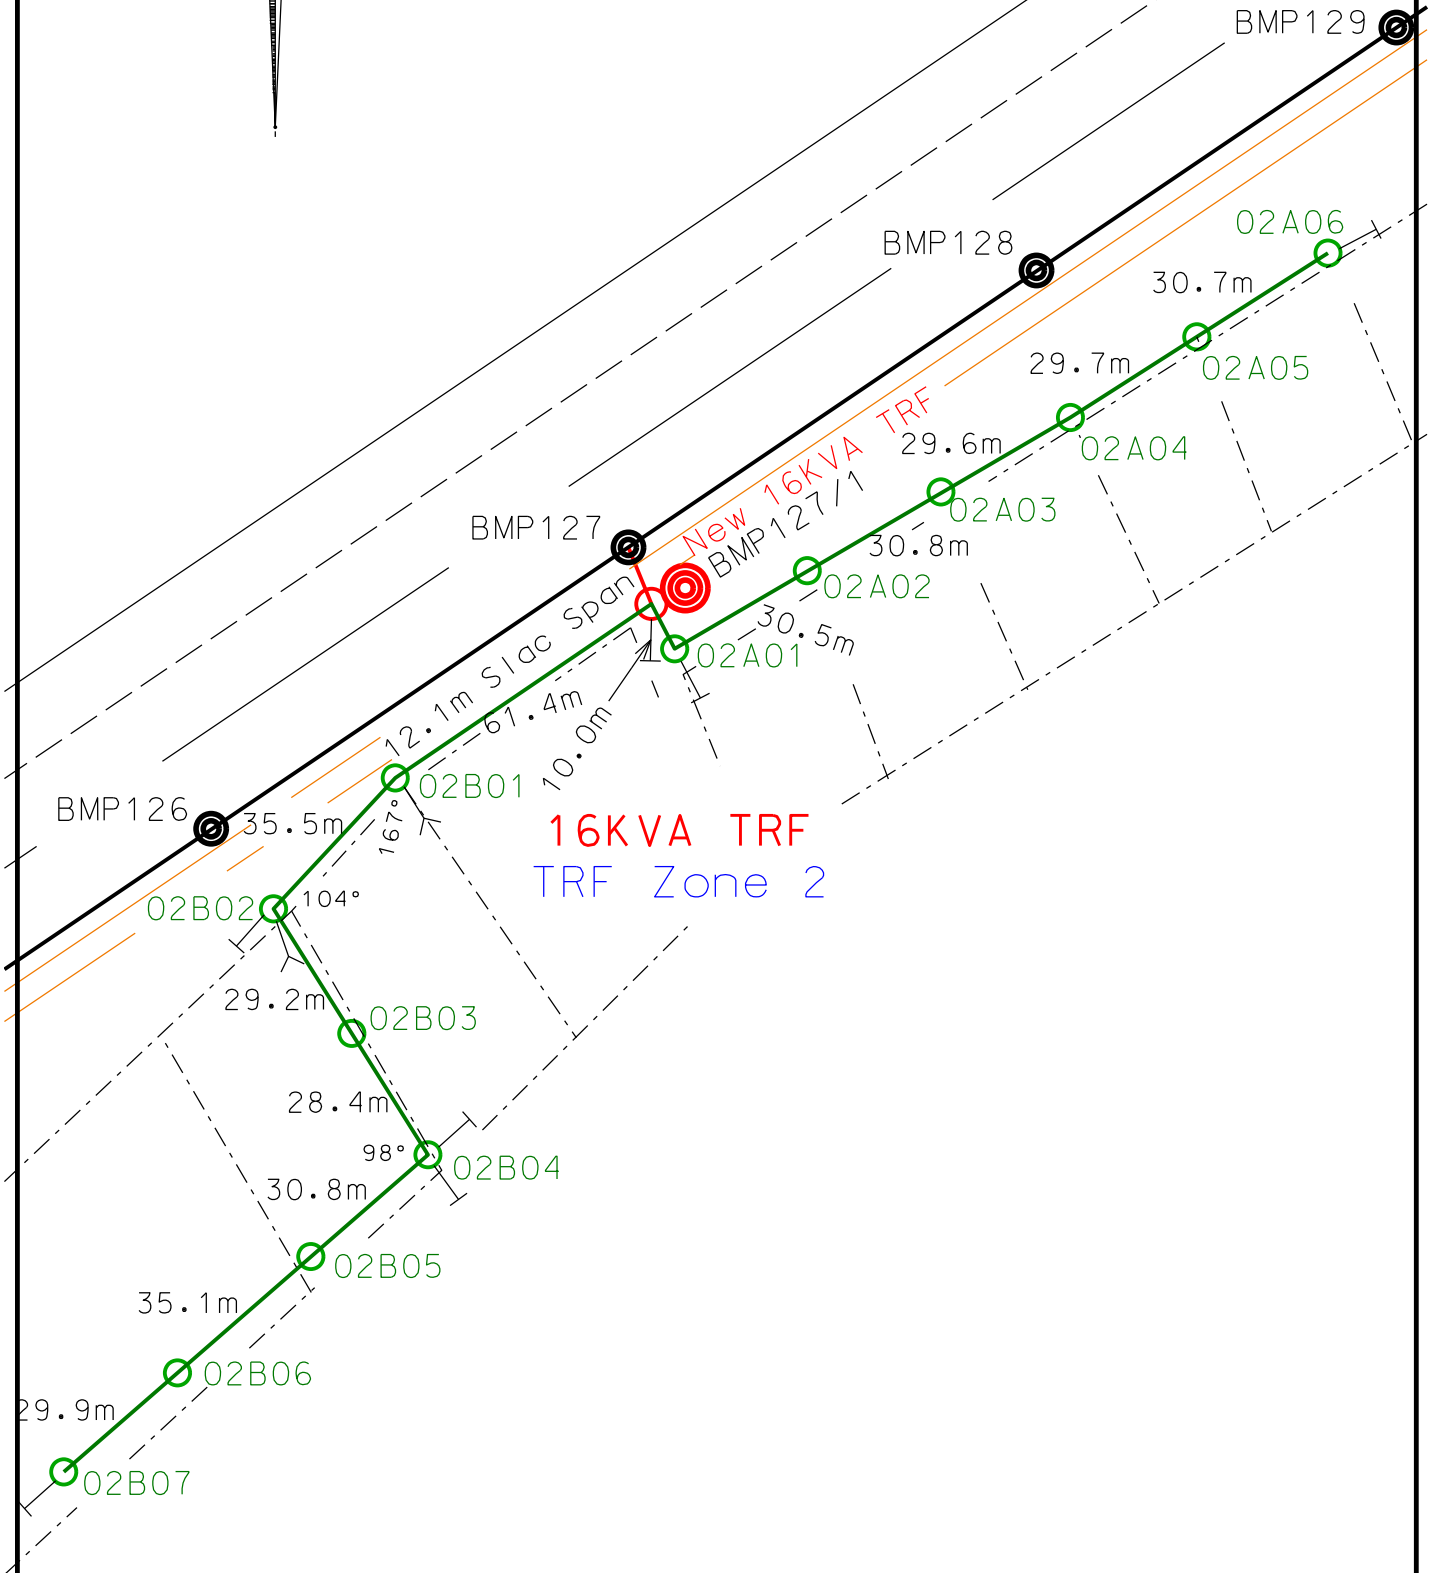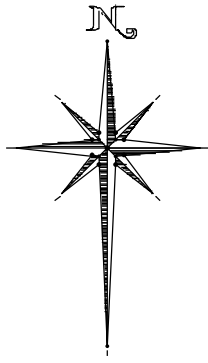

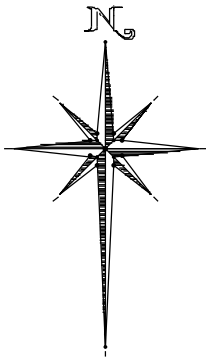

# BELLEVUE Electrification

30% Bushclearing

Beware Of Water Pipes

Possible Rock

Rem Of Farm Bellevue 150 LT

Existing 100KVA TRF  
BMP135/1

BMP136  
BMP135

Renumber BMP134A  
To BMP134

Renumber BMP134  
To BMP134A

Label NONO To BMP134/1

Existing Links

Renumber BMP134A/2  
To BMP134/2


BMP134/4  
Existing 32KVA TRF

BMP134/5


Up Grade 504m Single Phase From  
BMP134 To BMP134/11

BMP133



BELLEVUE Electrification  
30% Bushclearing  
Beware Of Water Pipes  
Possible Rock  
Rem Of Farm Bellevue 150 LT

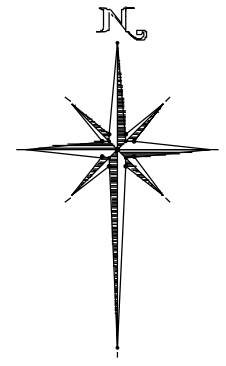


Up Grade 504m Single Phase From  
BMP134 To BMP134/11

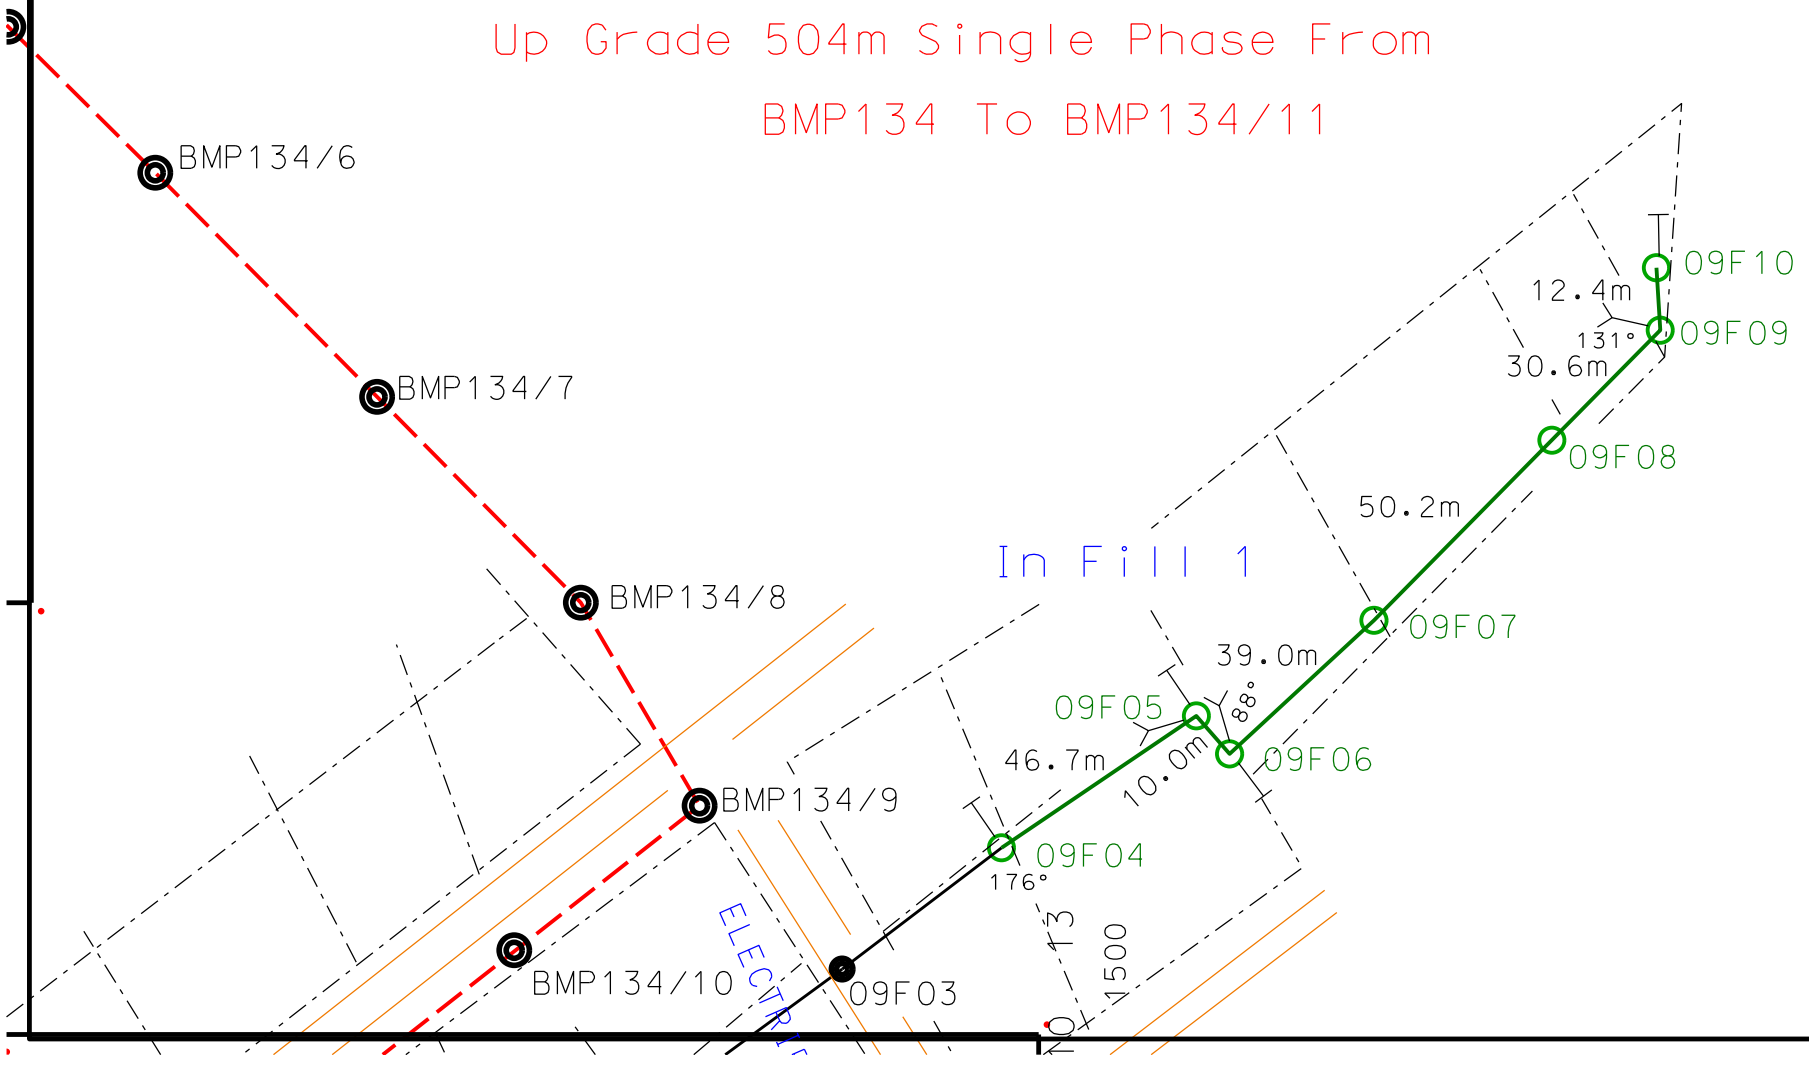






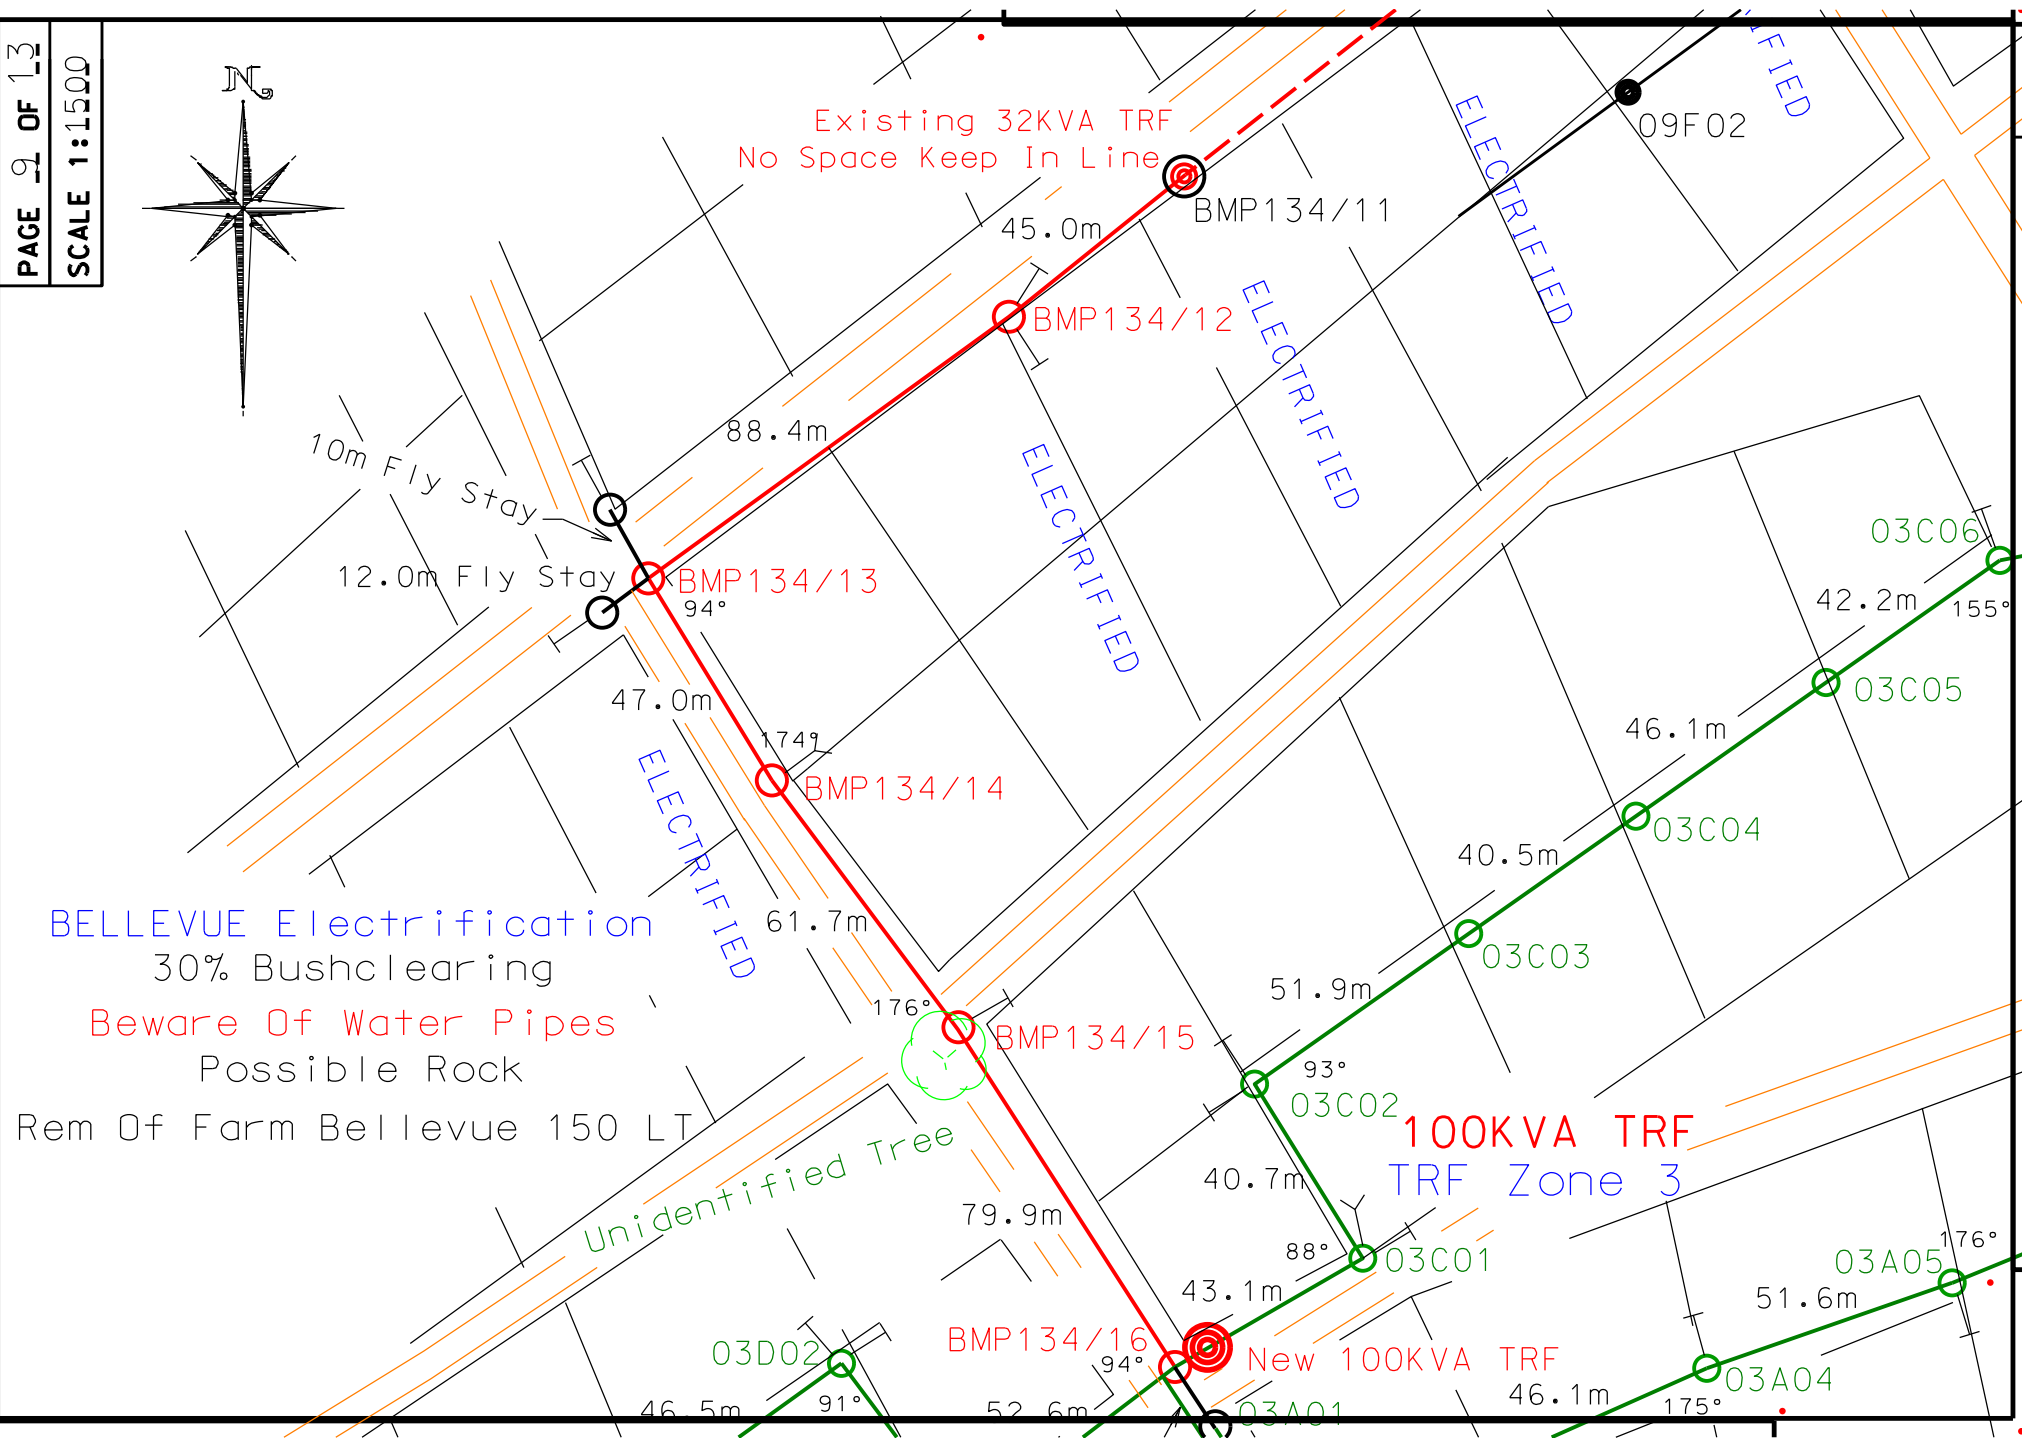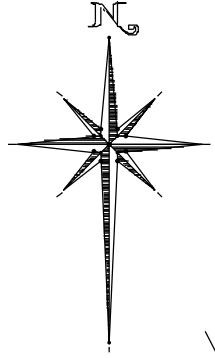

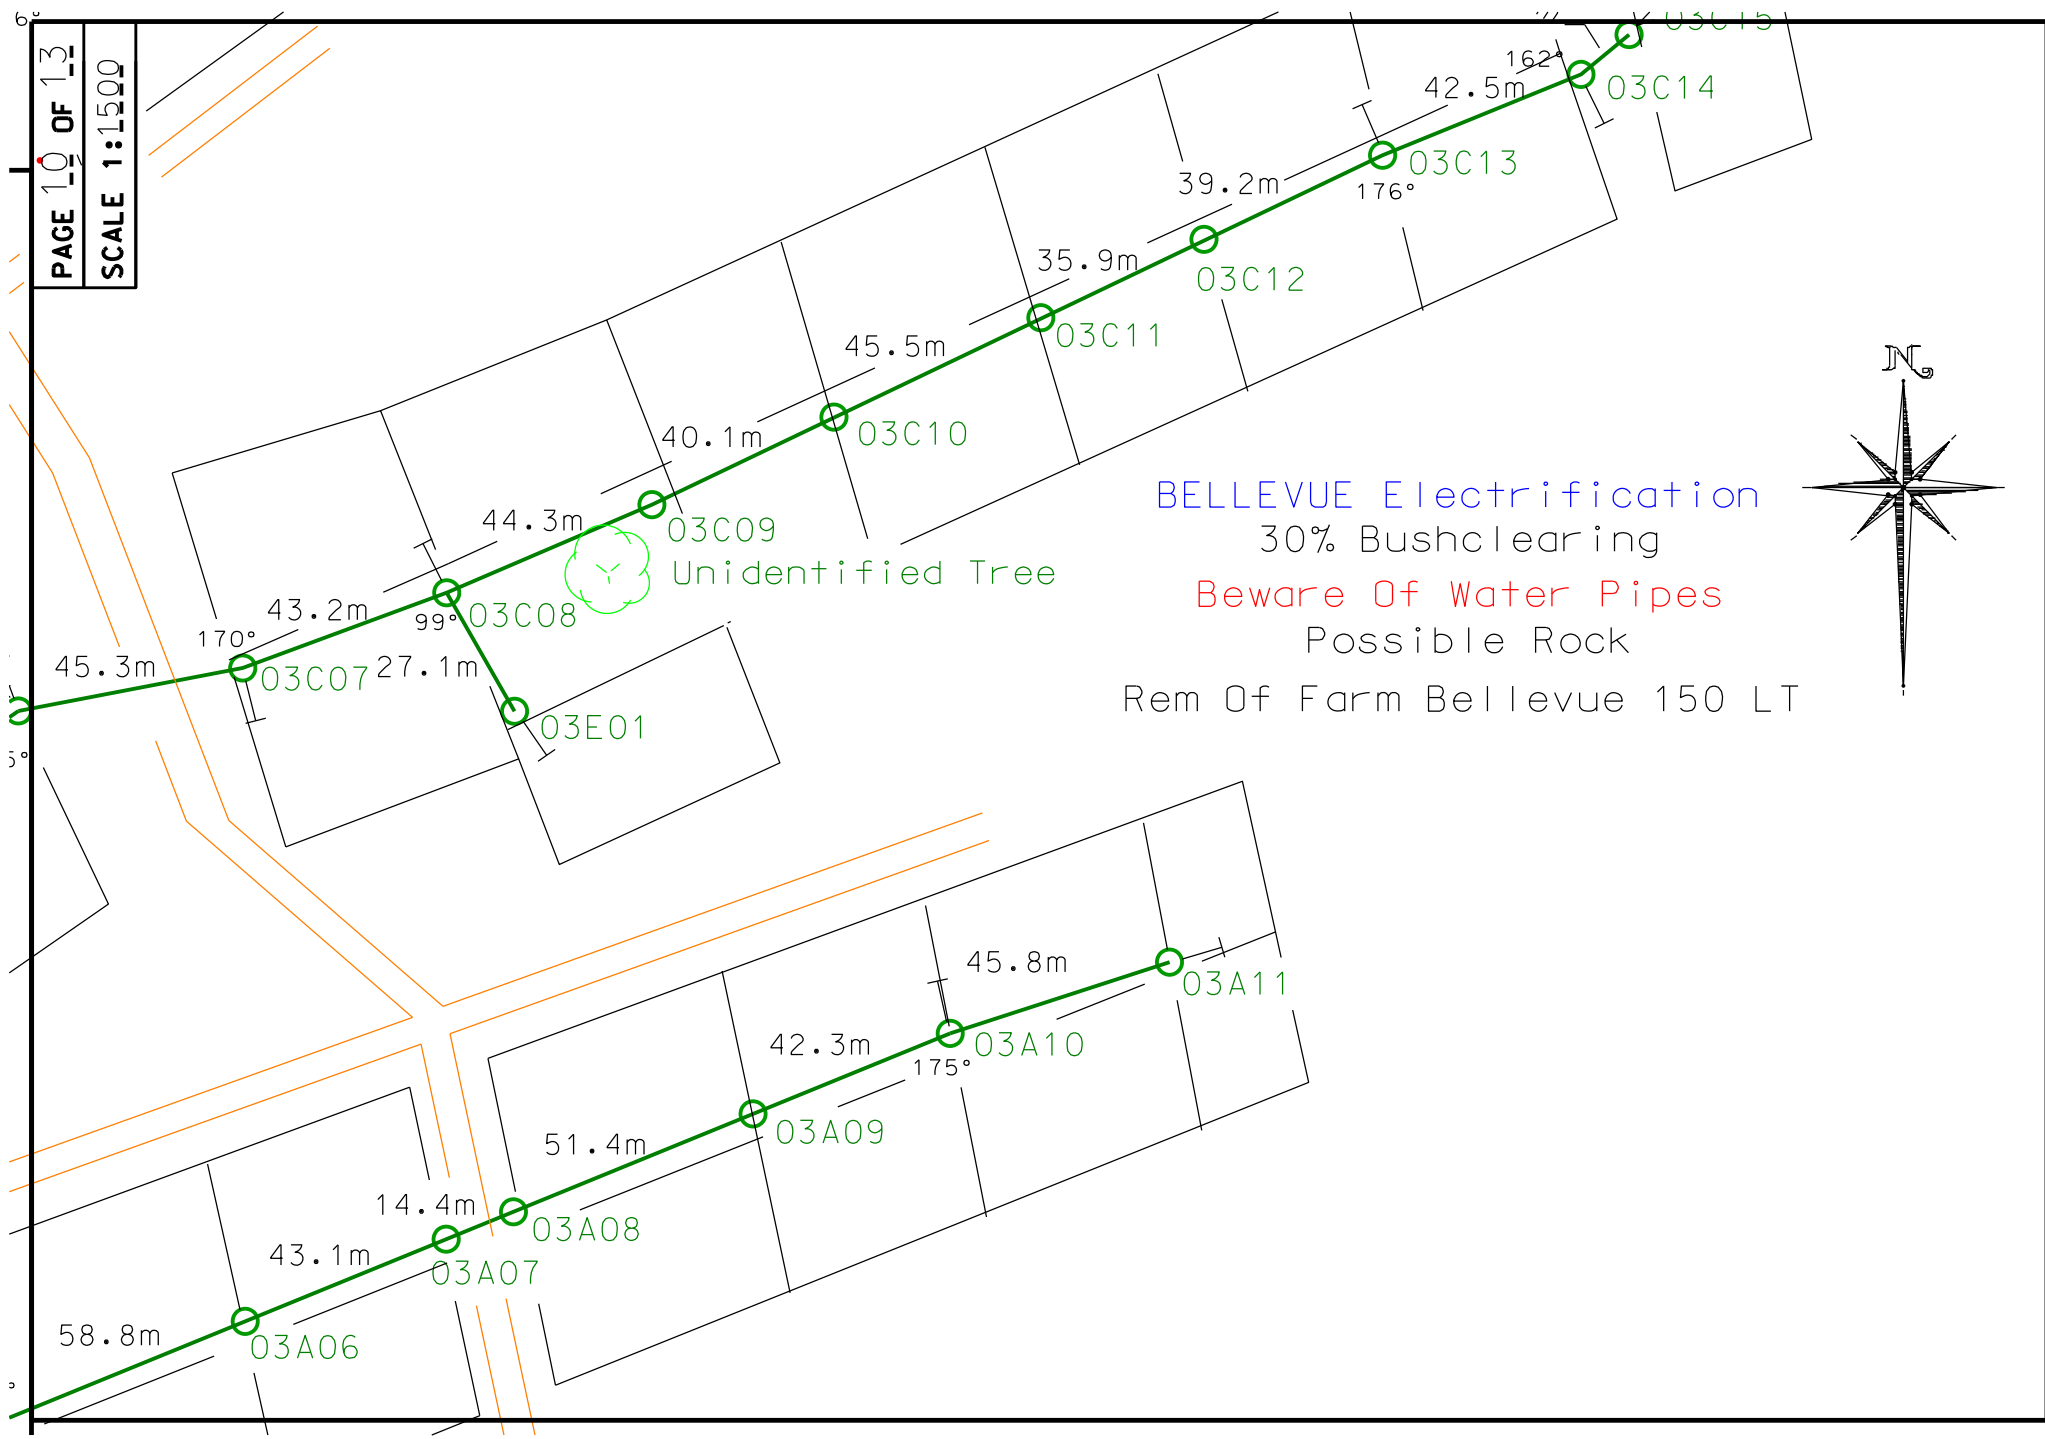


BELLEVUE Electrification  
30% Bushclearing  
Beware Of Water Pipes  
Possible Rock  
Rem Of Farm Bellevue 150 LT

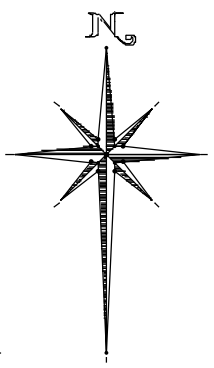

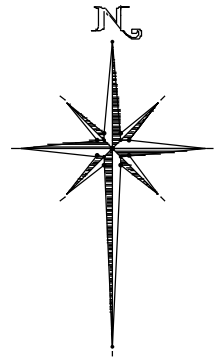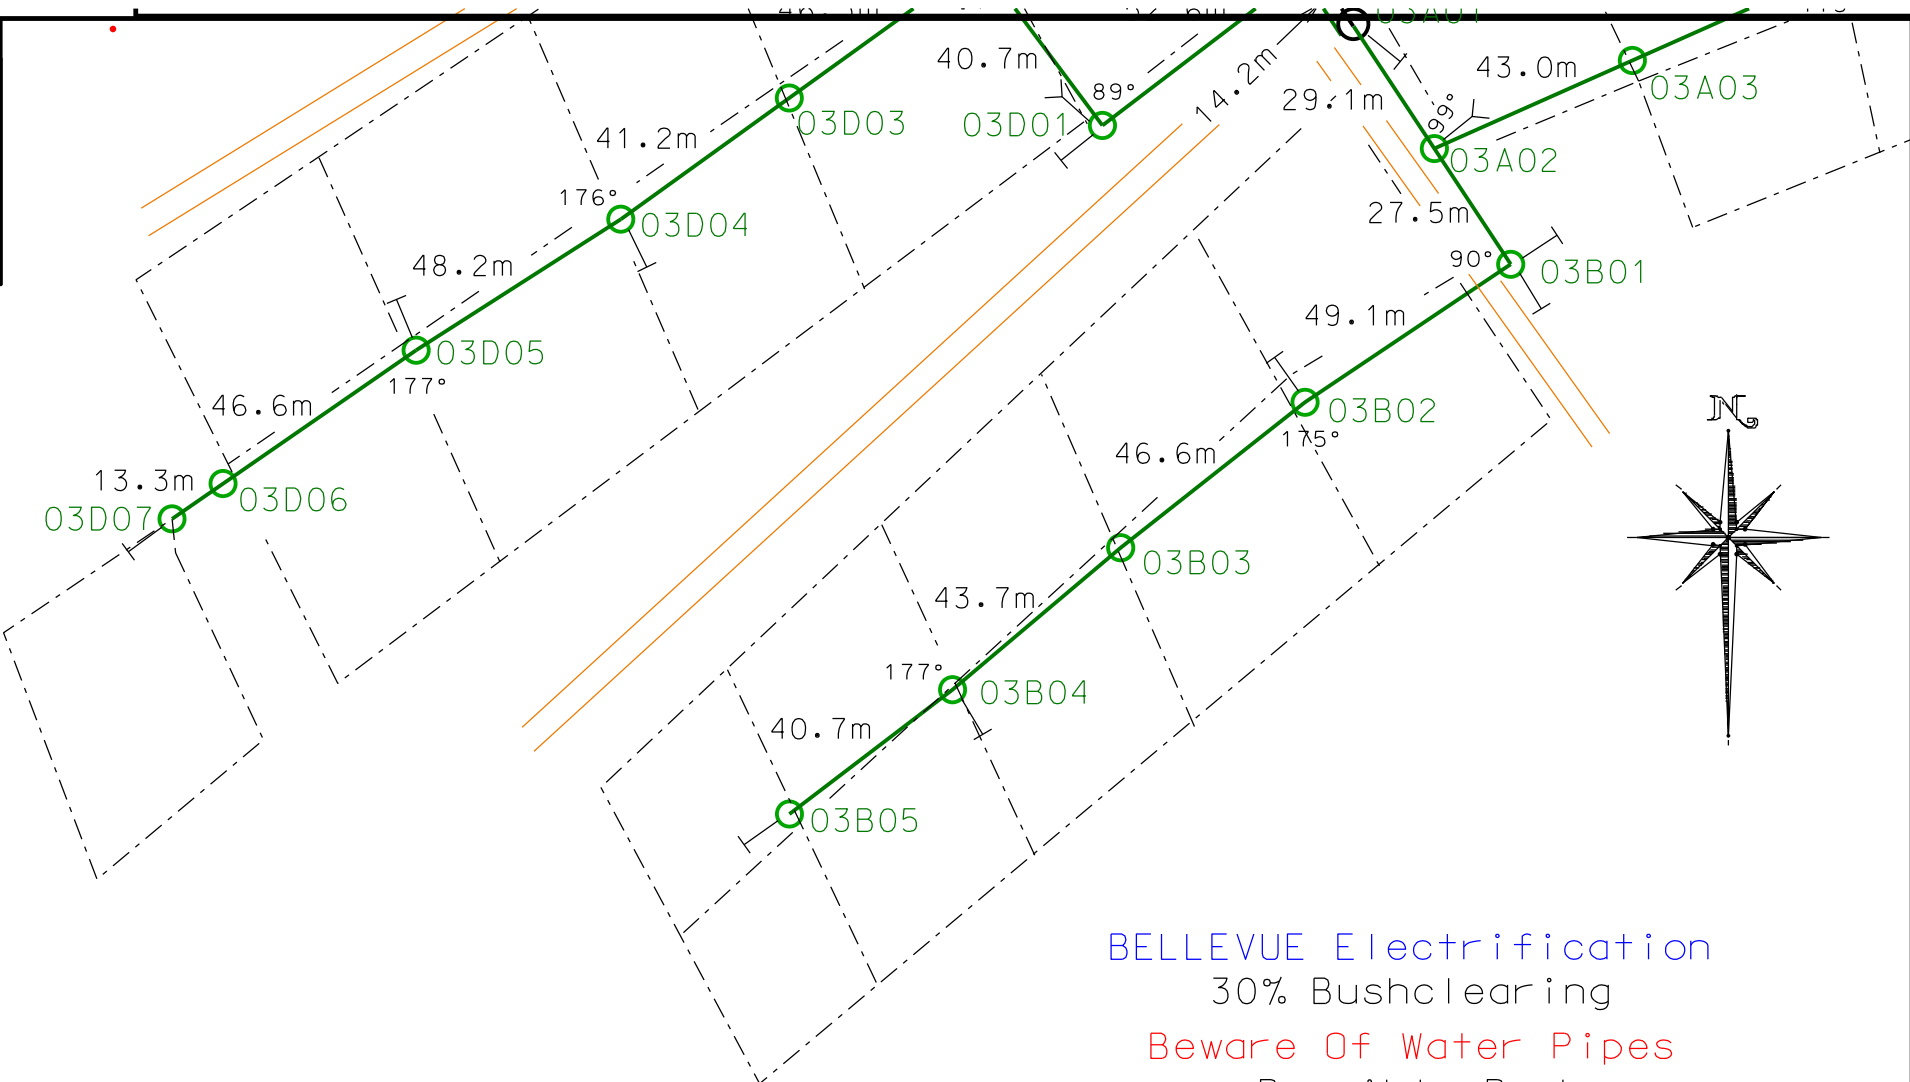

BELLEVUE Electrification  
30% Bushclearing  
Beware Of Water Pipes  
Possible Rock  
Rem Of Farm Bellevue 150 LT

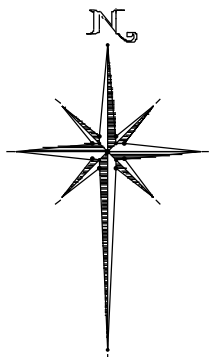

BMP143/6/8


Renumber BMP143/6/7  
To BMP143/6/7A  
SGB21

BMP143/6/7  
New Pole

BMP143/6/6  
SGB22

BELLEVUE Electrification  
30% Bushclearing  
Beware Of Water Pipes  
Possible Rock  
Rem Of Farm Bellevue 150 LT

BMP143/6/5  
SGB23

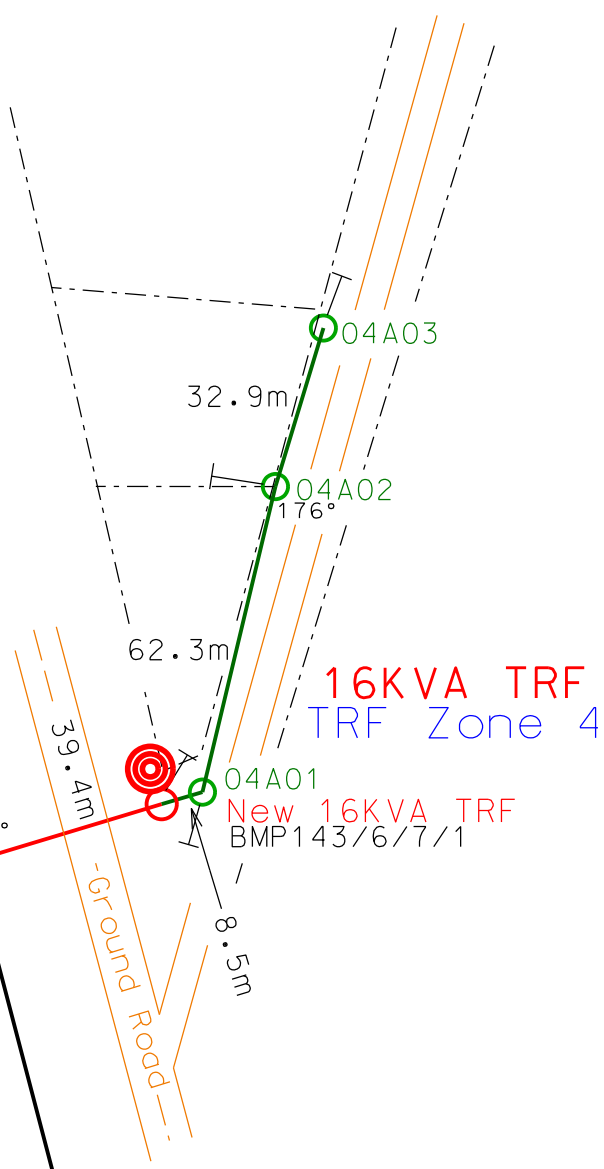

PROFILE of \_\_\_\_\_ Road \_\_\_\_\_ CROSSING

ROAD No. D3207

FEEDER: MAUPA 22kV

PROJECT: BELLEVUE Electrification

CLIENT: Eskom

SCALE Hor. 1:2500 Ver. 1:250

CONDUCTOR: Mink

SURVEYED By: EngSurv

ATTACHMENT HEIGHTS:

A= 6.8m Horz X-arm

B= 9.0m Horz X-Arm


C= \_\_\_\_\_

D= \_\_\_\_\_

TEMPLATED By: P du Preez

DATE: 5/4/22

DATUM = \_\_\_\_\_

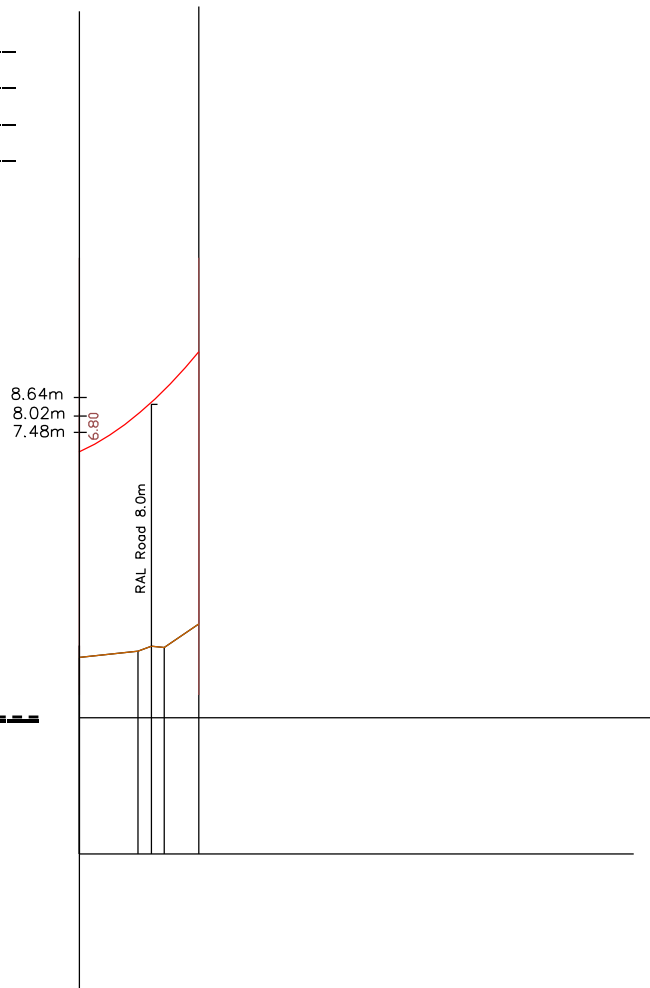

Item	Description
Road Number	D3207
KM Mark	650m North Of R81/D9
Road Owner	RAL
Road Surface	Gravel
Terrain Level	
Distance to Structure	From Center
From Left	23.8
From Right	15.7m
Width of Road Reserve	No Fence
Latitude Road	23°24'30.39 S
Longitude Road	30°25'08.86 E
Latitude	
Longitude	

