




K 1 KRAAL FENCE - PLAN 1:100

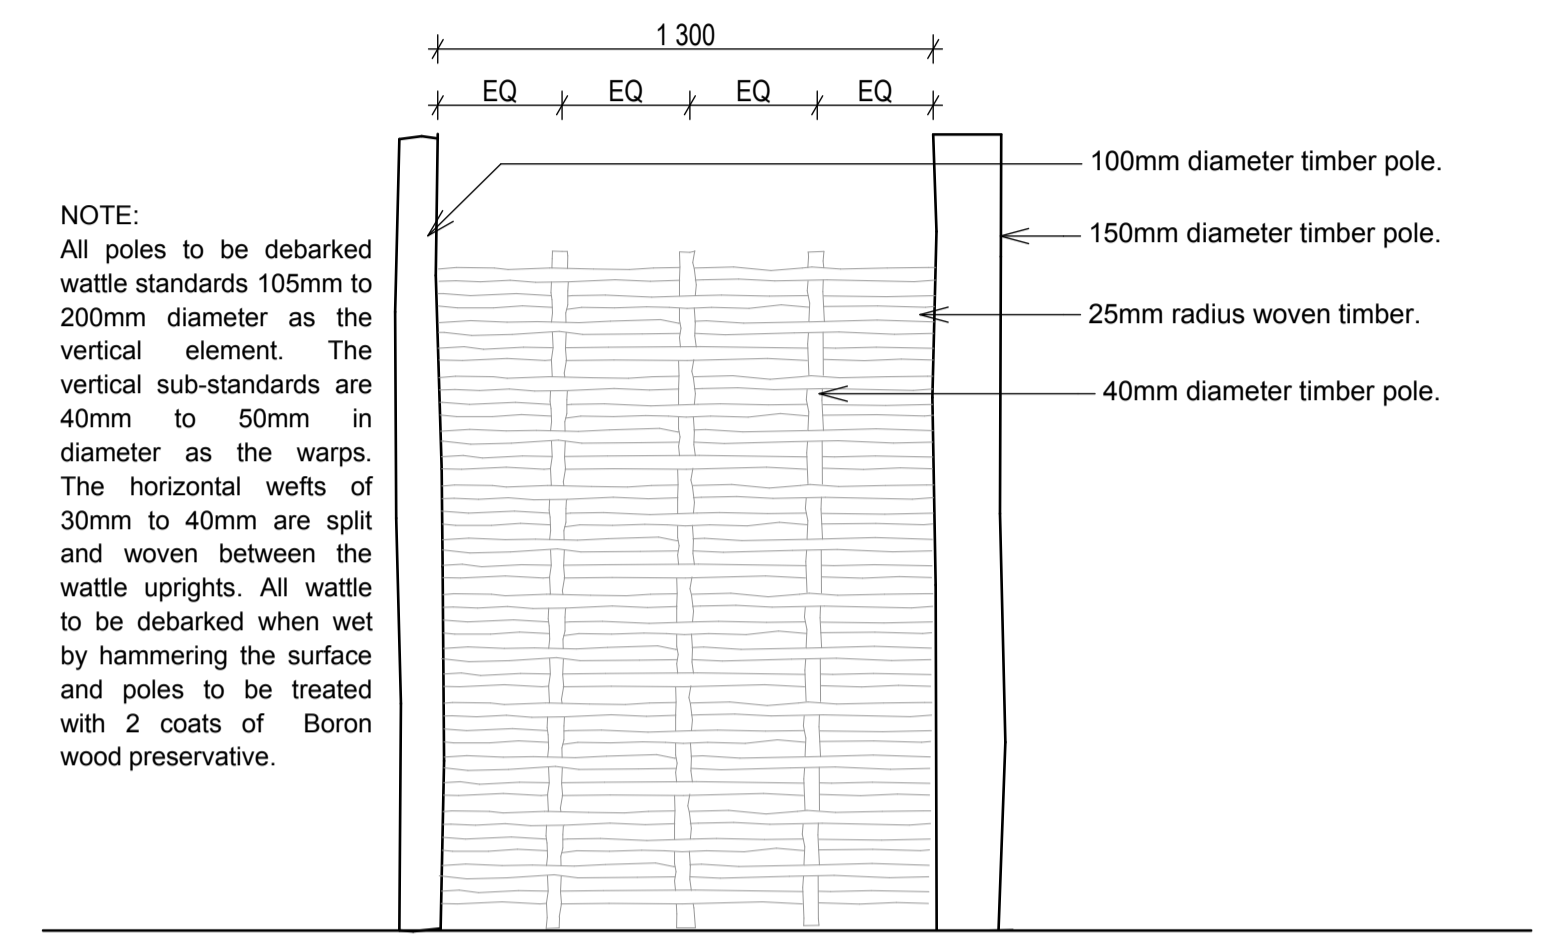


K 8 WATLE DETAIL 1:20

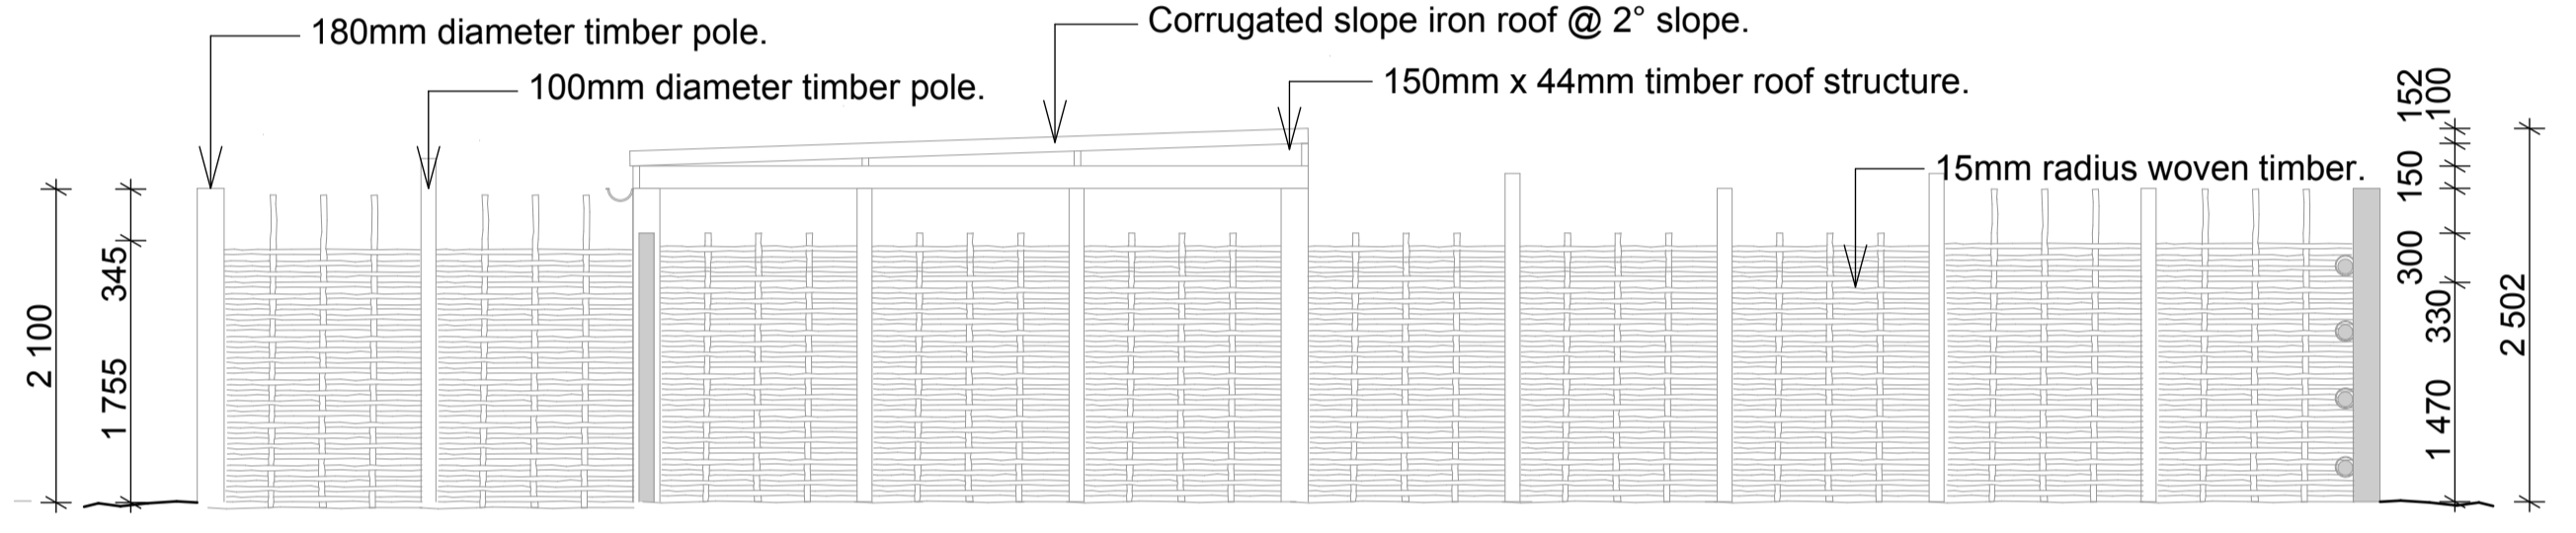


K 2 WATLE FENCE - SECTION A 1:50

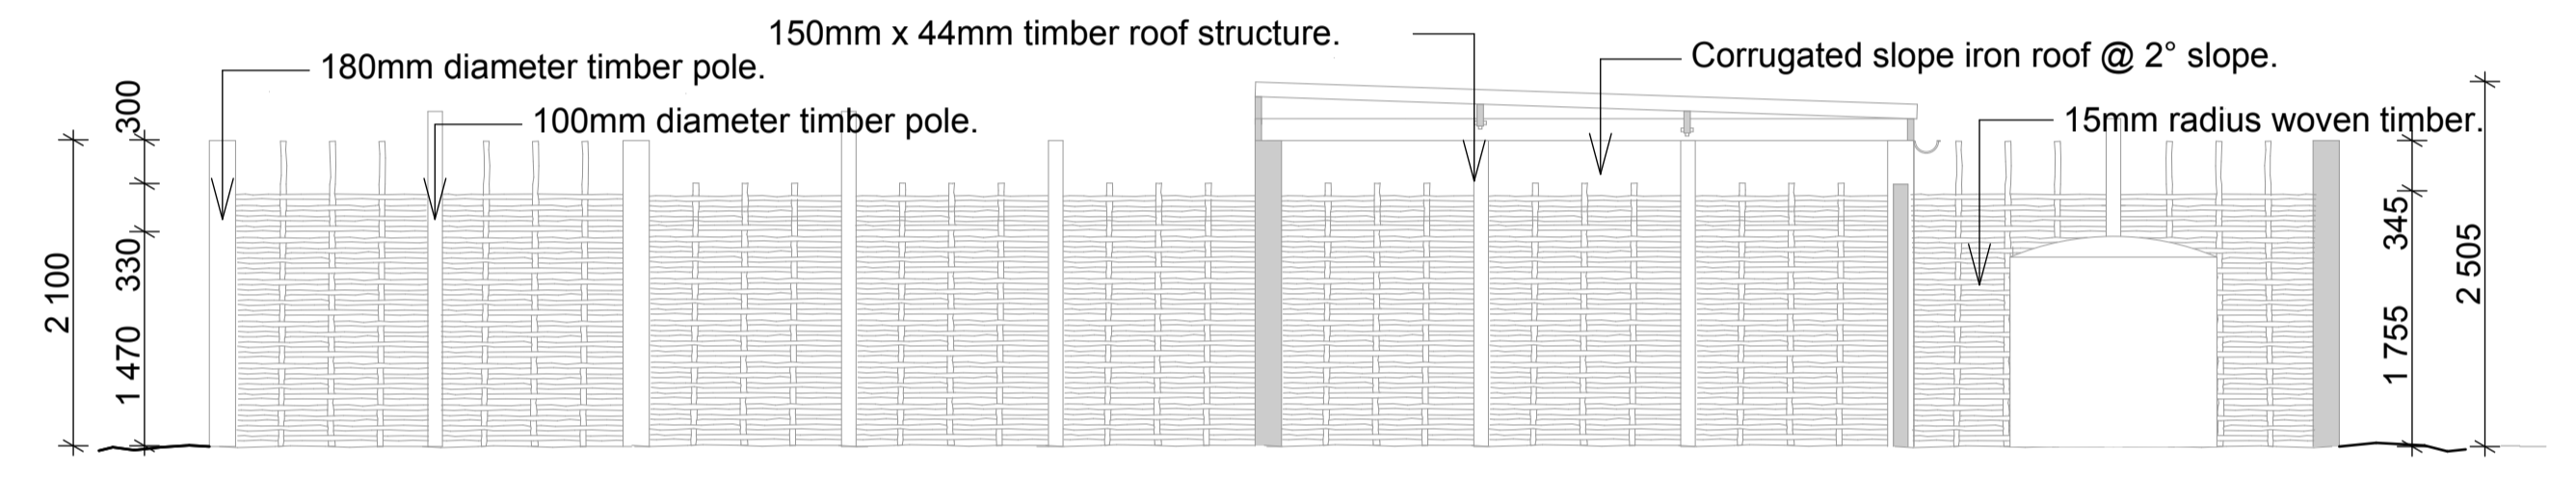


K 3 WATLE FENCE - SECTION B 1:50

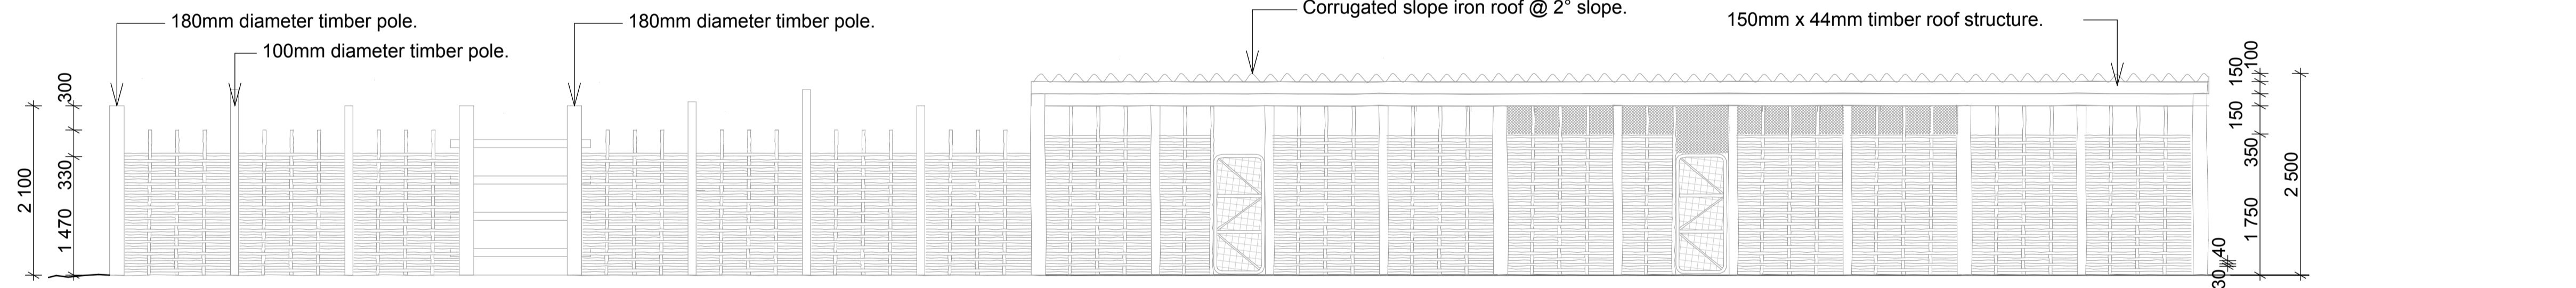


K 4 WATLE FENCE - ELEVATION A 1:50

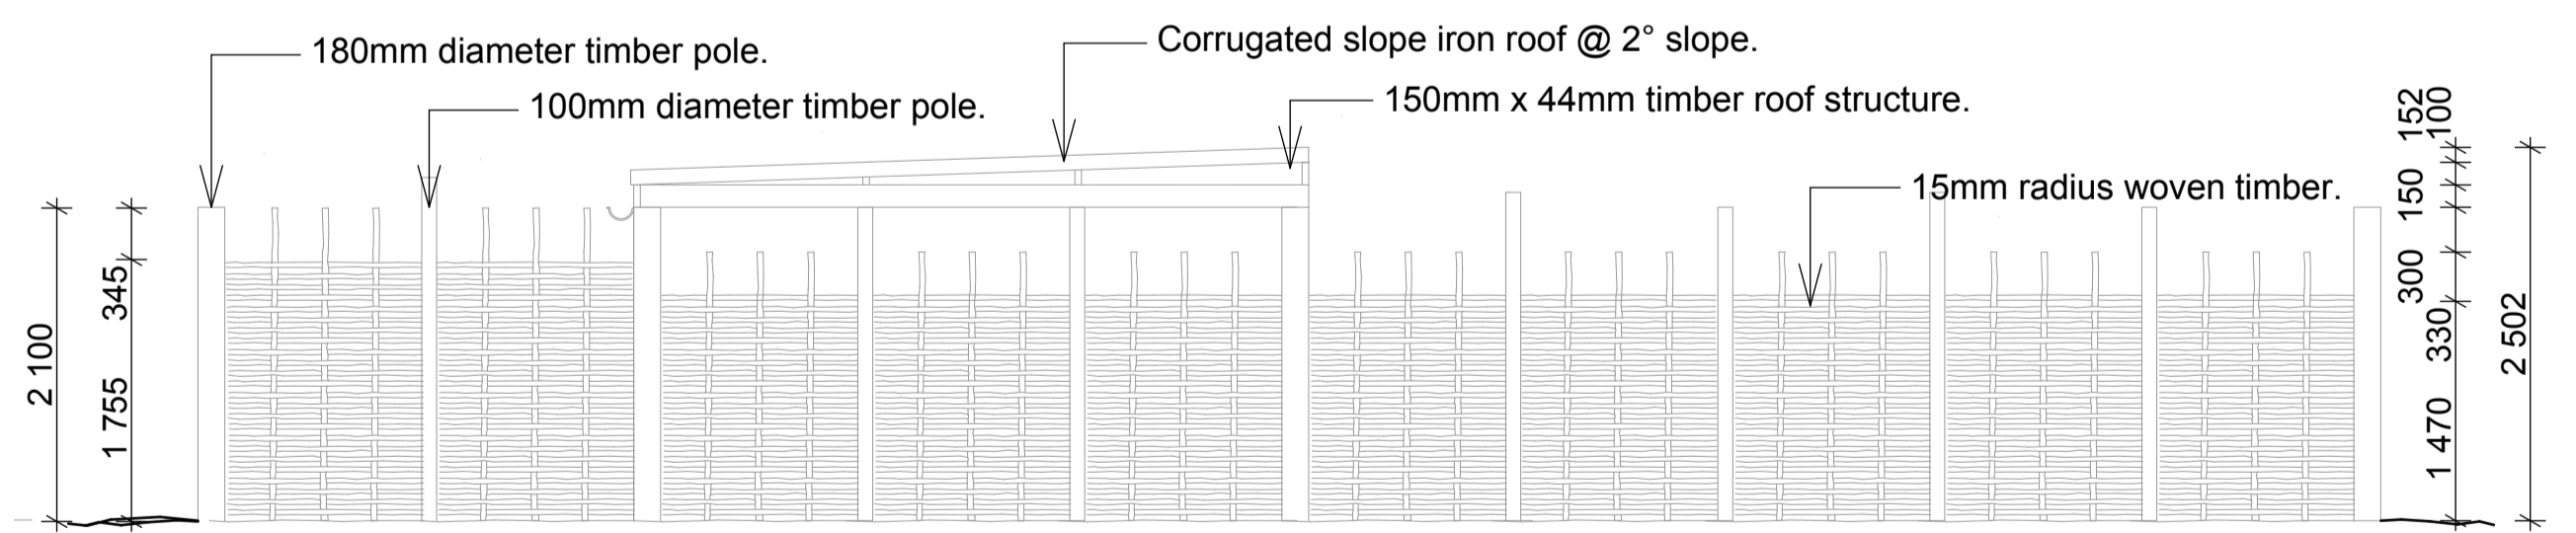

K 5 WATLE FENCE - ELEVATION D 1:50

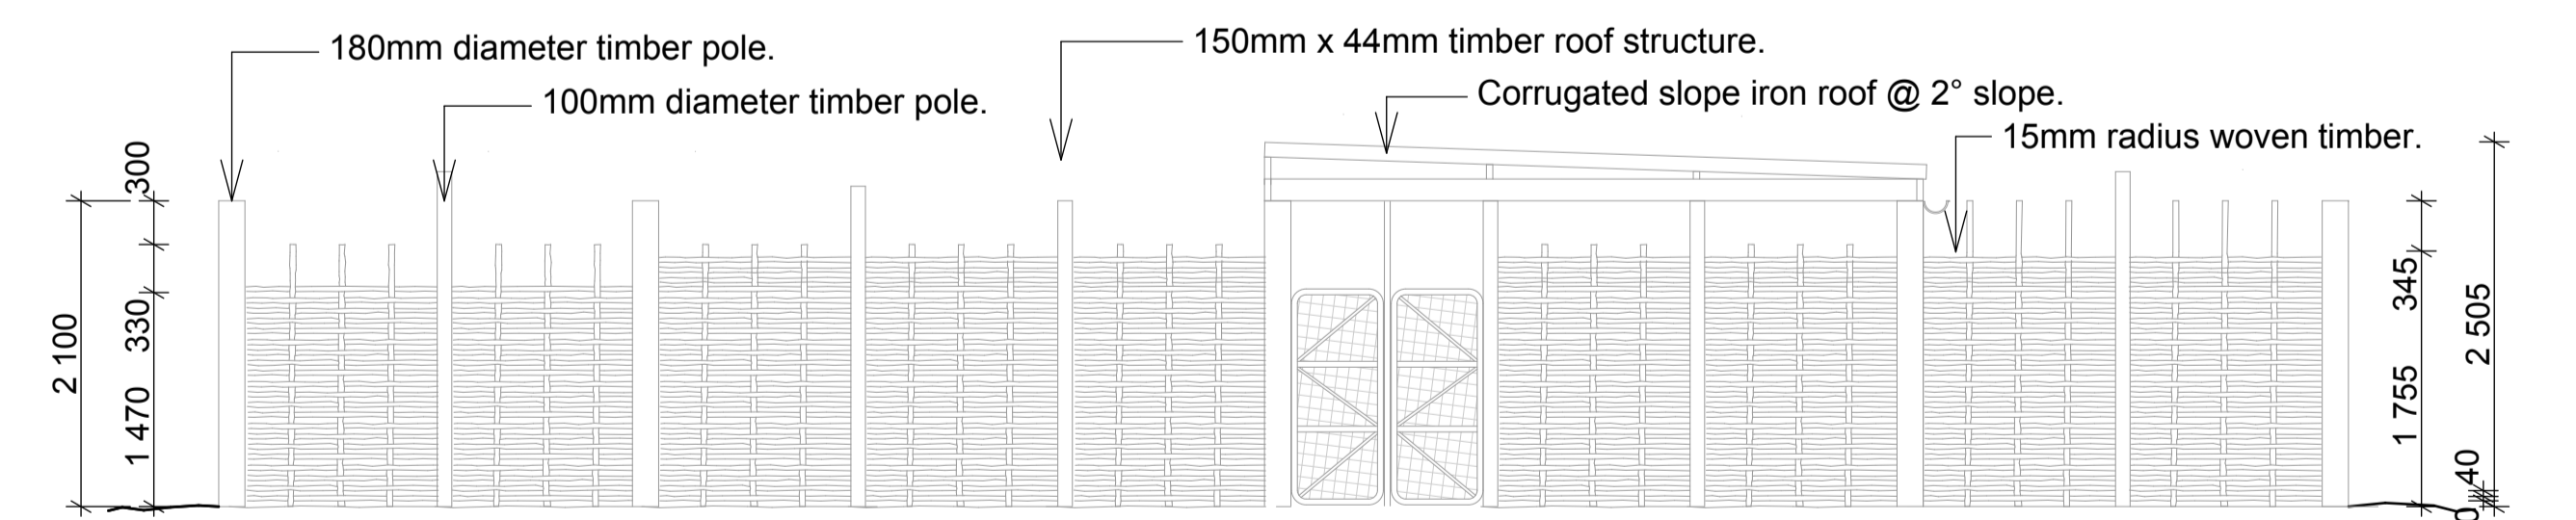

K 6 WATLE FENCE - ELEVATION B 1:50

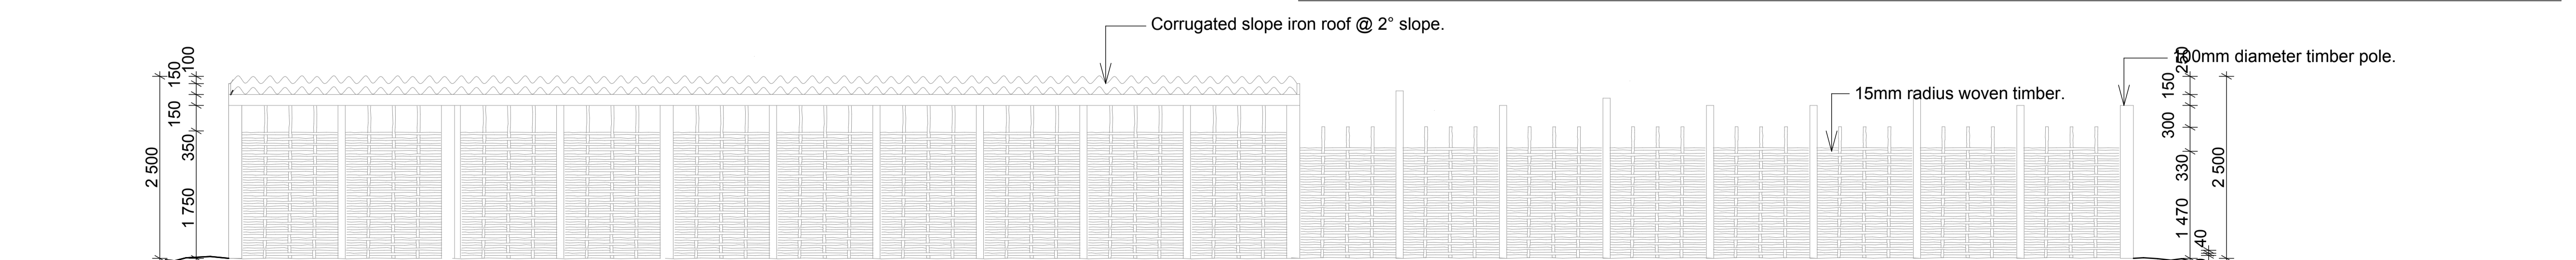

K 7 WATLE FENCE - ELEVATION C 1:50

NOTES:

ALL SPECIFICATIONS TO BE CHECKED WITH ARCHITECTS.
ALL DISCREPANCIES TO BE REPORTED TO THE ARCHITECT.

REVISIONS:

No.	Date	Description
1	17/09/2012	- Spikes omitted. - Poles increased to project 350mm higher than the fence and Barbwire added.
2	19/09/2012	- Barb wire removed on 1800 wall - Poles staggered - Wattle spelling corrected - Kraal drawing updated to reflect latest design
3	19/02/2013	- Perimeter fence removed.

Architect : **B. ILORI**
SACAP REG NO : **4849**
Client :

IDC Architects
East London • Port Elizabeth • Cape Town

IDC House
15 Belgrave Road
Belgravia
East London
5201

Tel : 043 743 0522
Fax : 043 743 0534
E-mail : info@idcarch.co.za
E-mail : idcare@imweb.co.za

Client : **arts and culture**
Department:
Arts and Culture
REPUBLIC OF SOUTH AFRICA

Implementing Agent:
idt
Independent Development Trust

Project title :
OR TAMBO HOMESTEAD

Building :

Dwg title :

KRAAL DETAIL
TO BE READ IN CONJUNCTION WITH DRAWING NO. BIZORTH/5001-WD

Dwg purpose : **FOR CONSTRUCTION**

Checked : B. Ilori	Drawn : L. Maliwa	Scale : 1:100, 1:50, 1:20
Rev. no. 2	Date 19 February 2013	Paper size A1

Project no. **BIZ/ORTH/**

Dwg. no. **BIZ/ORTH/5002-WD**