

Home Fires with bolt-on fixed mild steel cowl for brick chimney.

Home Fires 320mm x 220mm mild steel flue to manufacturer's recommendations by specialist.

Smoke chamber.


Smoke shelf.

Concrete lintel

Home Fires model 700S single sided shallow built-in unit size 740 x 605 x 355mm deep made from mild steel, with grate, grid and ashpan, with coal scuttle, with toolset, with bolt-on fixed cowl for brick chimney mild steel.

Hearth.

85mm high, one brick course, around the hearth.

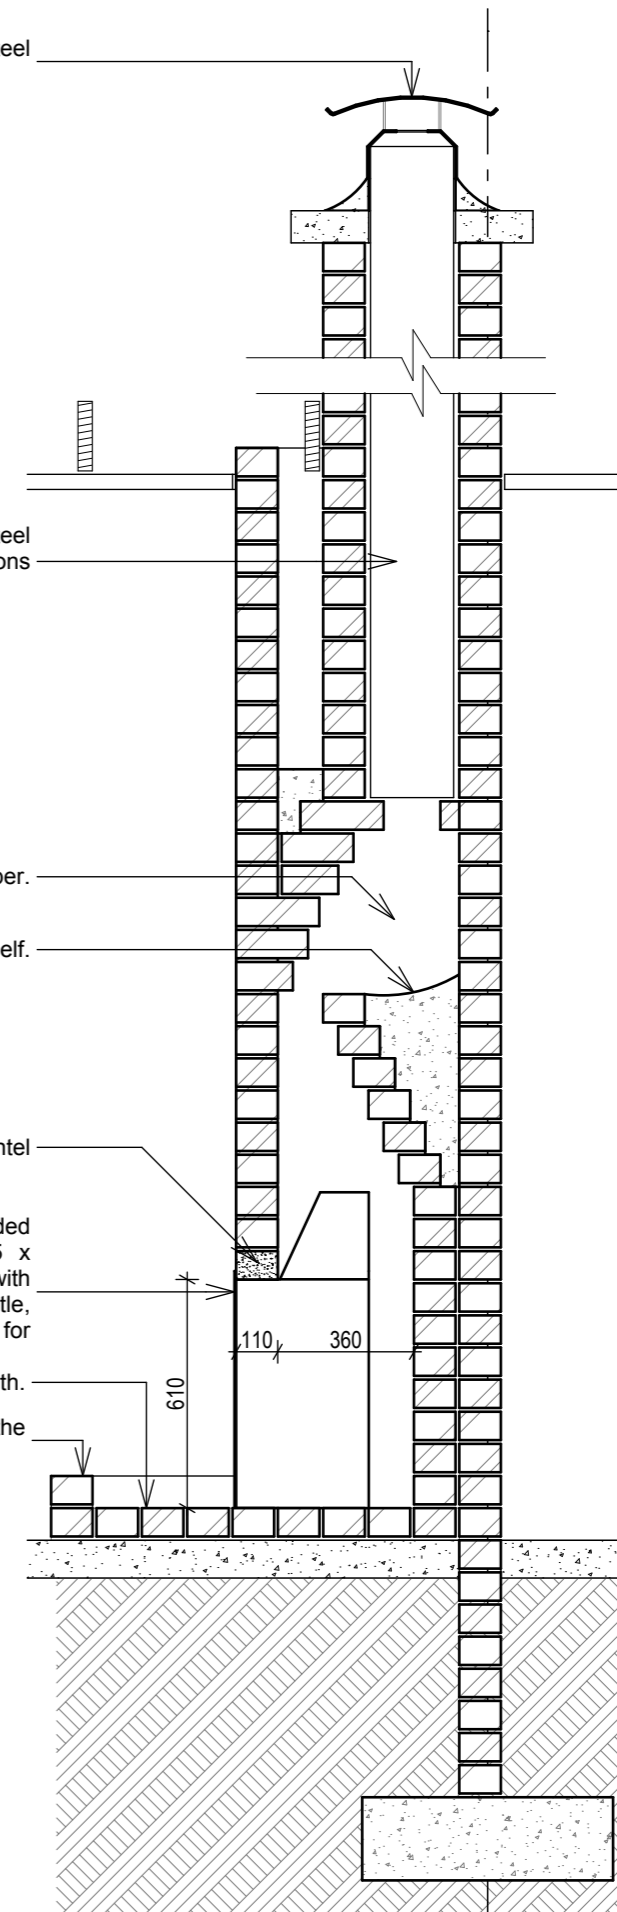

NOTES:

ALL SPECIFICATIONS TO BE CHECKED WITH ARCHITECTS.
ALL DISCREPANCIES TO BE REPORTED TO THE ARCHITECT.

REVISIONS:

No.	Date	Description

Architect : **B. ILORI**
SACAP REG NO : **4849**

Client :

IDC Architects
East London • Port Elizabeth • Cape Town

IDC House
15 Belgrave Road
Belgravia
East London
5201

Tel : 043 743 0522
Fax : 043 743 0534
E-mail : info@idcarch.co.za
E-mail : idcarch@mweb.co.za

Client : **arts and culture**
Department: Arts and Culture
REPUBLIC OF SOUTH AFRICA

Implementing Agent:
 idt
Independent Development Trust

Project title : **OR TAMBO HOMESTEAD**

Building :

Dwg title : **CHIMNEY - PLAN, CHIMNEY - SECTION 1, CHIMNEY - ELEVATION**

Dwg purpose : **WORKING DRAWING**

Checked : B. Ilori	Drawn : L. Maliwa	Scale : 1:20
-----------------------	----------------------	-----------------

Rev. no.	Date	Paper size
	11 February 2013	A3

Project no. : **BIZ/ORTH/**

Dwg. no. : **BIZ/ORTH/5007-WD**